



BASEMENT
BAR/RESTAURANT

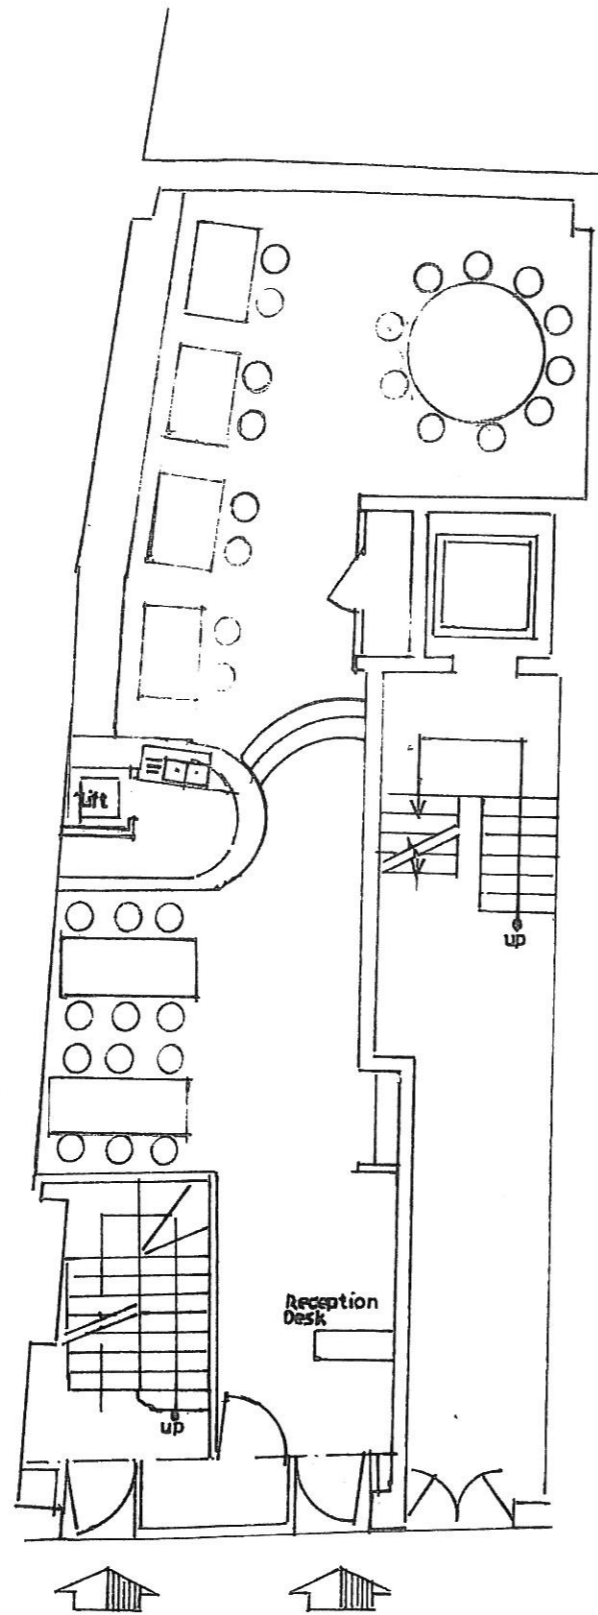

GROUND FLOOR
RESTAURANT

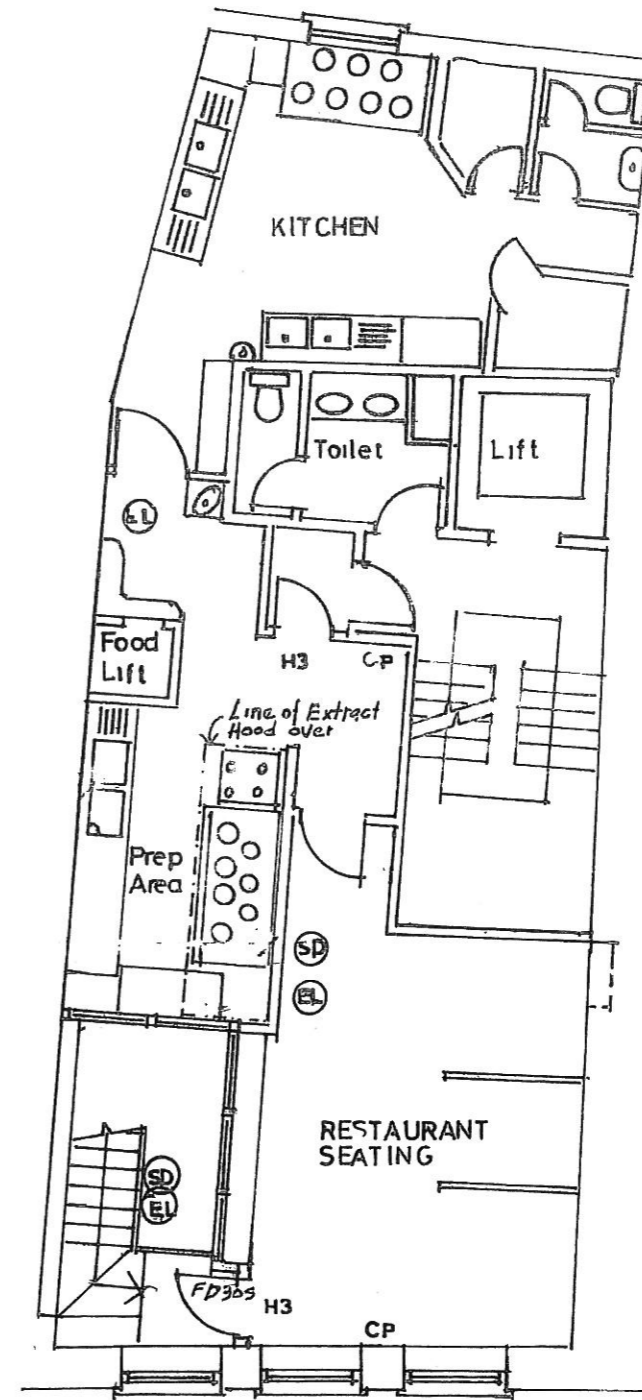

FIRST FLOOR
KITCHEN/RESTAURANT

Key to Symbol
 EL Emergency Light
 SD Smoke Detector
 H3 Fire Exit Sign
 CP Call Point.

46 GRESHAM STREET London EC2V 7AY

Ground Floor Layout revised <small>revision</small>	10.02.2011 <small>date</small>	A <small>letter</small>	date 17 FEB 05 drawn by scale 1:100 FGC Architects 76 Parkhill Road, London NW3 2YT telephone 020 7287 6240 mobile 07816 430 288	FIRST FLOOR PLAN	31 1A
--	-----------------------------------	----------------------------	--	-------------------------	---------