


THE CARMELITE

a contemporary pub

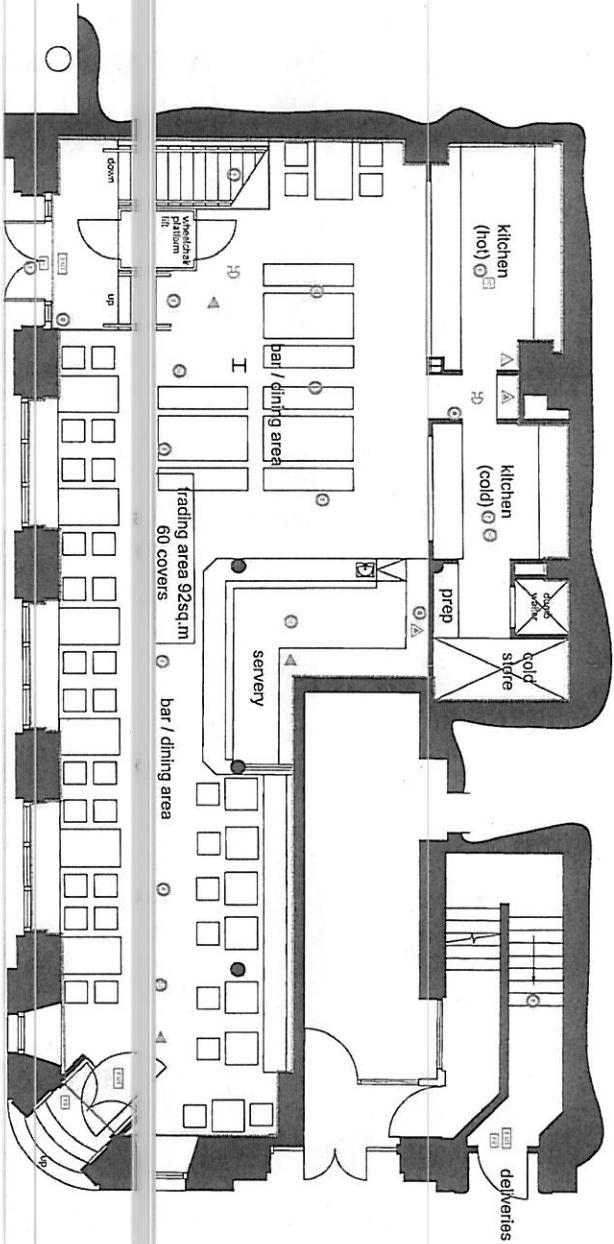

NO.	SYMBOLS FOR THE REGULATIONS
1	1.1 FIRE SAFETY REGULATIONS
2	2.1 FIRE SAFETY REGULATIONS
3	3.1 FIRE SAFETY REGULATIONS
100	100.1 FIRE SAFETY REGULATIONS

Alterations at
6 Carmelite Street,
London EC4Y
Dalziel and Vine


Ground Floor Plan
Licensing
Scale: 1:100@A3
1135-14-020B
Drawn: DRK
Date: June 2014



Darren Law
Architecture
81 Steed Close Pailinton TQ4 7SP
01803 844961 info@dl-arch.co.uk

THE CARMELITE

a contemporary pub

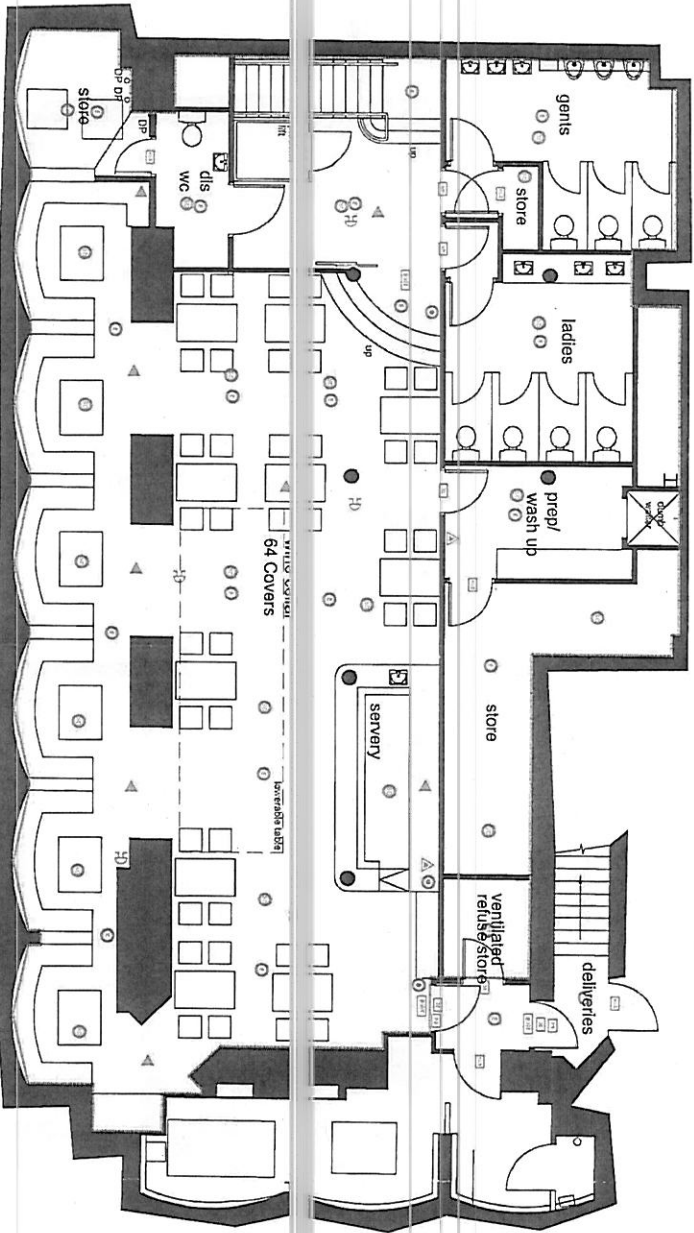

Key	SYMBOLS FOR THE REGULATIONS
1	SMOKE DETECTOR
2	SMOKE VENTILATION
3	SMOKE EXHAUST
4	SMOKE EXHAUST
Alterations at
6 Carmelite Street,
London EC4Y
Dalziel and Vine

Lower Ground Floor Plan
Licensing
Scale: 1:100@A3
1135-14-021B
Drawn: DRL
Date: June 2014
LABC

Darren Law
Architecture
81 Steed Close Pajington TQ4 7SP
01803 844961 info@dl-arch.co.uk