

GROUND FLOOR PLAN - SCALE 1:100



Fire Safety Symbols	
	S2
	S22
	S23
LICENSING



• Do not Scale. Used figured dimensions only. All dimensions to be checked on site.
 • All drawings to be read in conjunction with engineer's drawings. Any discrepancies between consultant's drawings to be reported to the Architect before any work commences.
 • The Contractor's attention is drawn to the Health & Safety matters specified in the Health & Safety plan as being potentially hazardous.
 • Things items should not be considered as a full and final list.
 • The Work Package Contractor's normal Health & Safety obligations still apply when undertaking constructional operations both on and off site.
 The copyright of this drawing is held by Antic London Ltd. Not to be used for any purpose without consent.



Antic London
 77 Malham road,
 Forest Hill
 London, SE23 1AH

Issue Notes

DRAWN by
 Antonio Paya
ARCHITECT

Date
 16.05.2017
Drawing n.
 Scale


Address -
 26A Savage Gardens, Tower Hill,
 London EC3N 2AR
GROUND FLOOR plan
SG 400 G1 Licensing
S 1/100

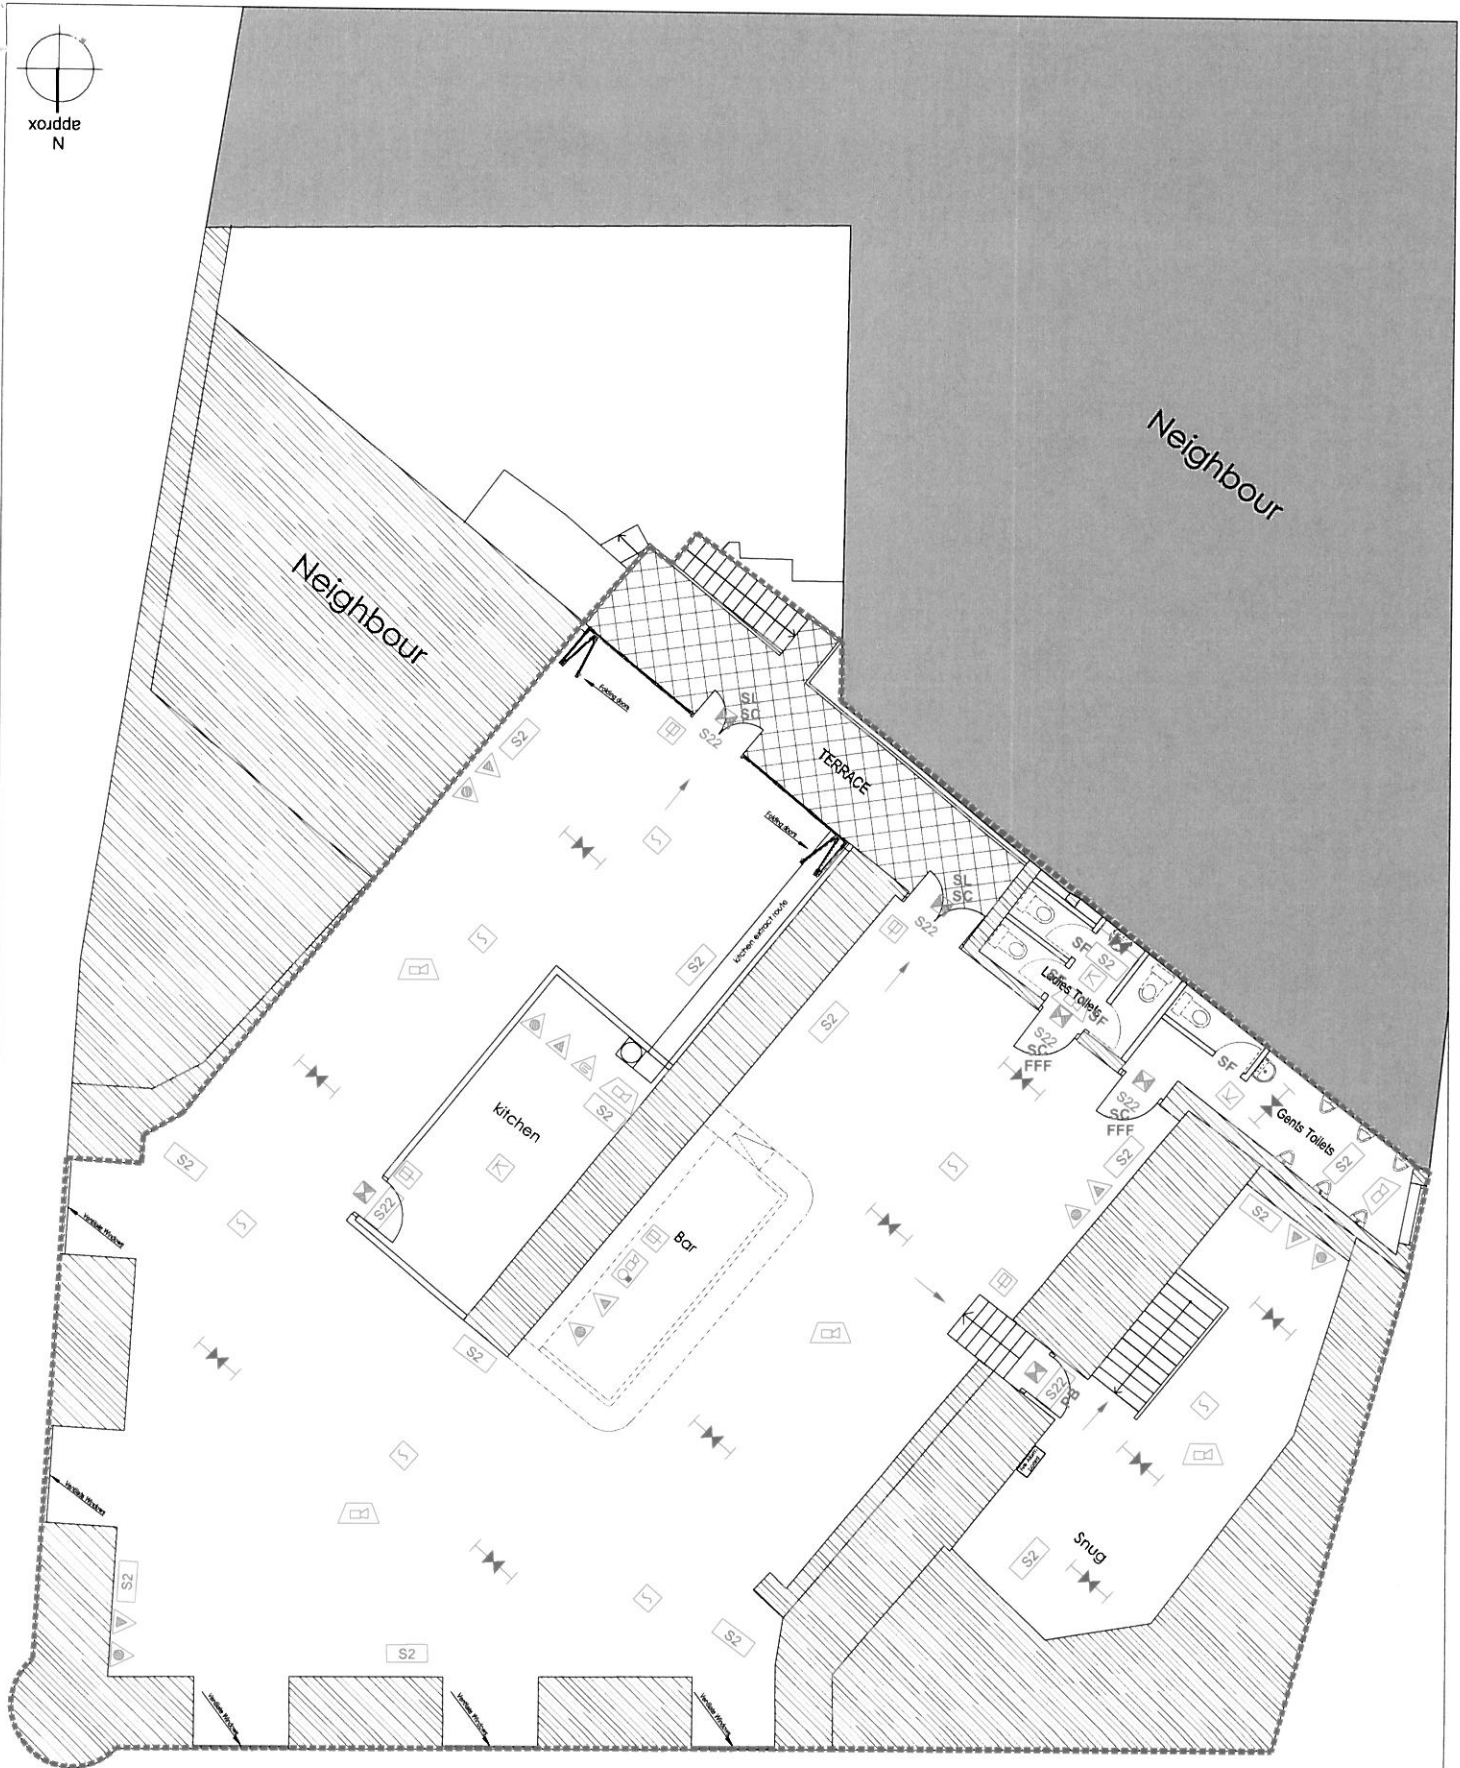 

FIRST FLOOR PLAN - SCALE 1:100

M 1:100

0 1 2 3 4 5 6 7 8 9 10 [m]

 

Fire Safety Symbols



antic

- NOTES:
- All works to be carried out in accordance with current Building Regulations
 - All dimensions and levels to be checked and verified on site before commencing any work and notify the architect of any errors, omissions or discrepancies.
 - The drawings to be read in conjunction with contract documents, project working drawings, specification and all consultants specialist and engineers drawings, details and specification.
 - This drawing is made on behalf of Antic London 77 Malham Road, Forest Hill, London.
 - Do not scale from this drawing.

Issue Notes

Antic London
77 Malham road,
Forest Hill
London, SE23 1AH

Address :
26A Savage Gardens, Tower Hill,
London EC3N 2AR

Date:
18.04.2017

Drawing
Drawing n0.
Scale

LICENSING

FIRST FLOOR plan
SG 400 G2 Licensing
1:100 @ A3