


1 Site Plan  
SCALE 1:1000

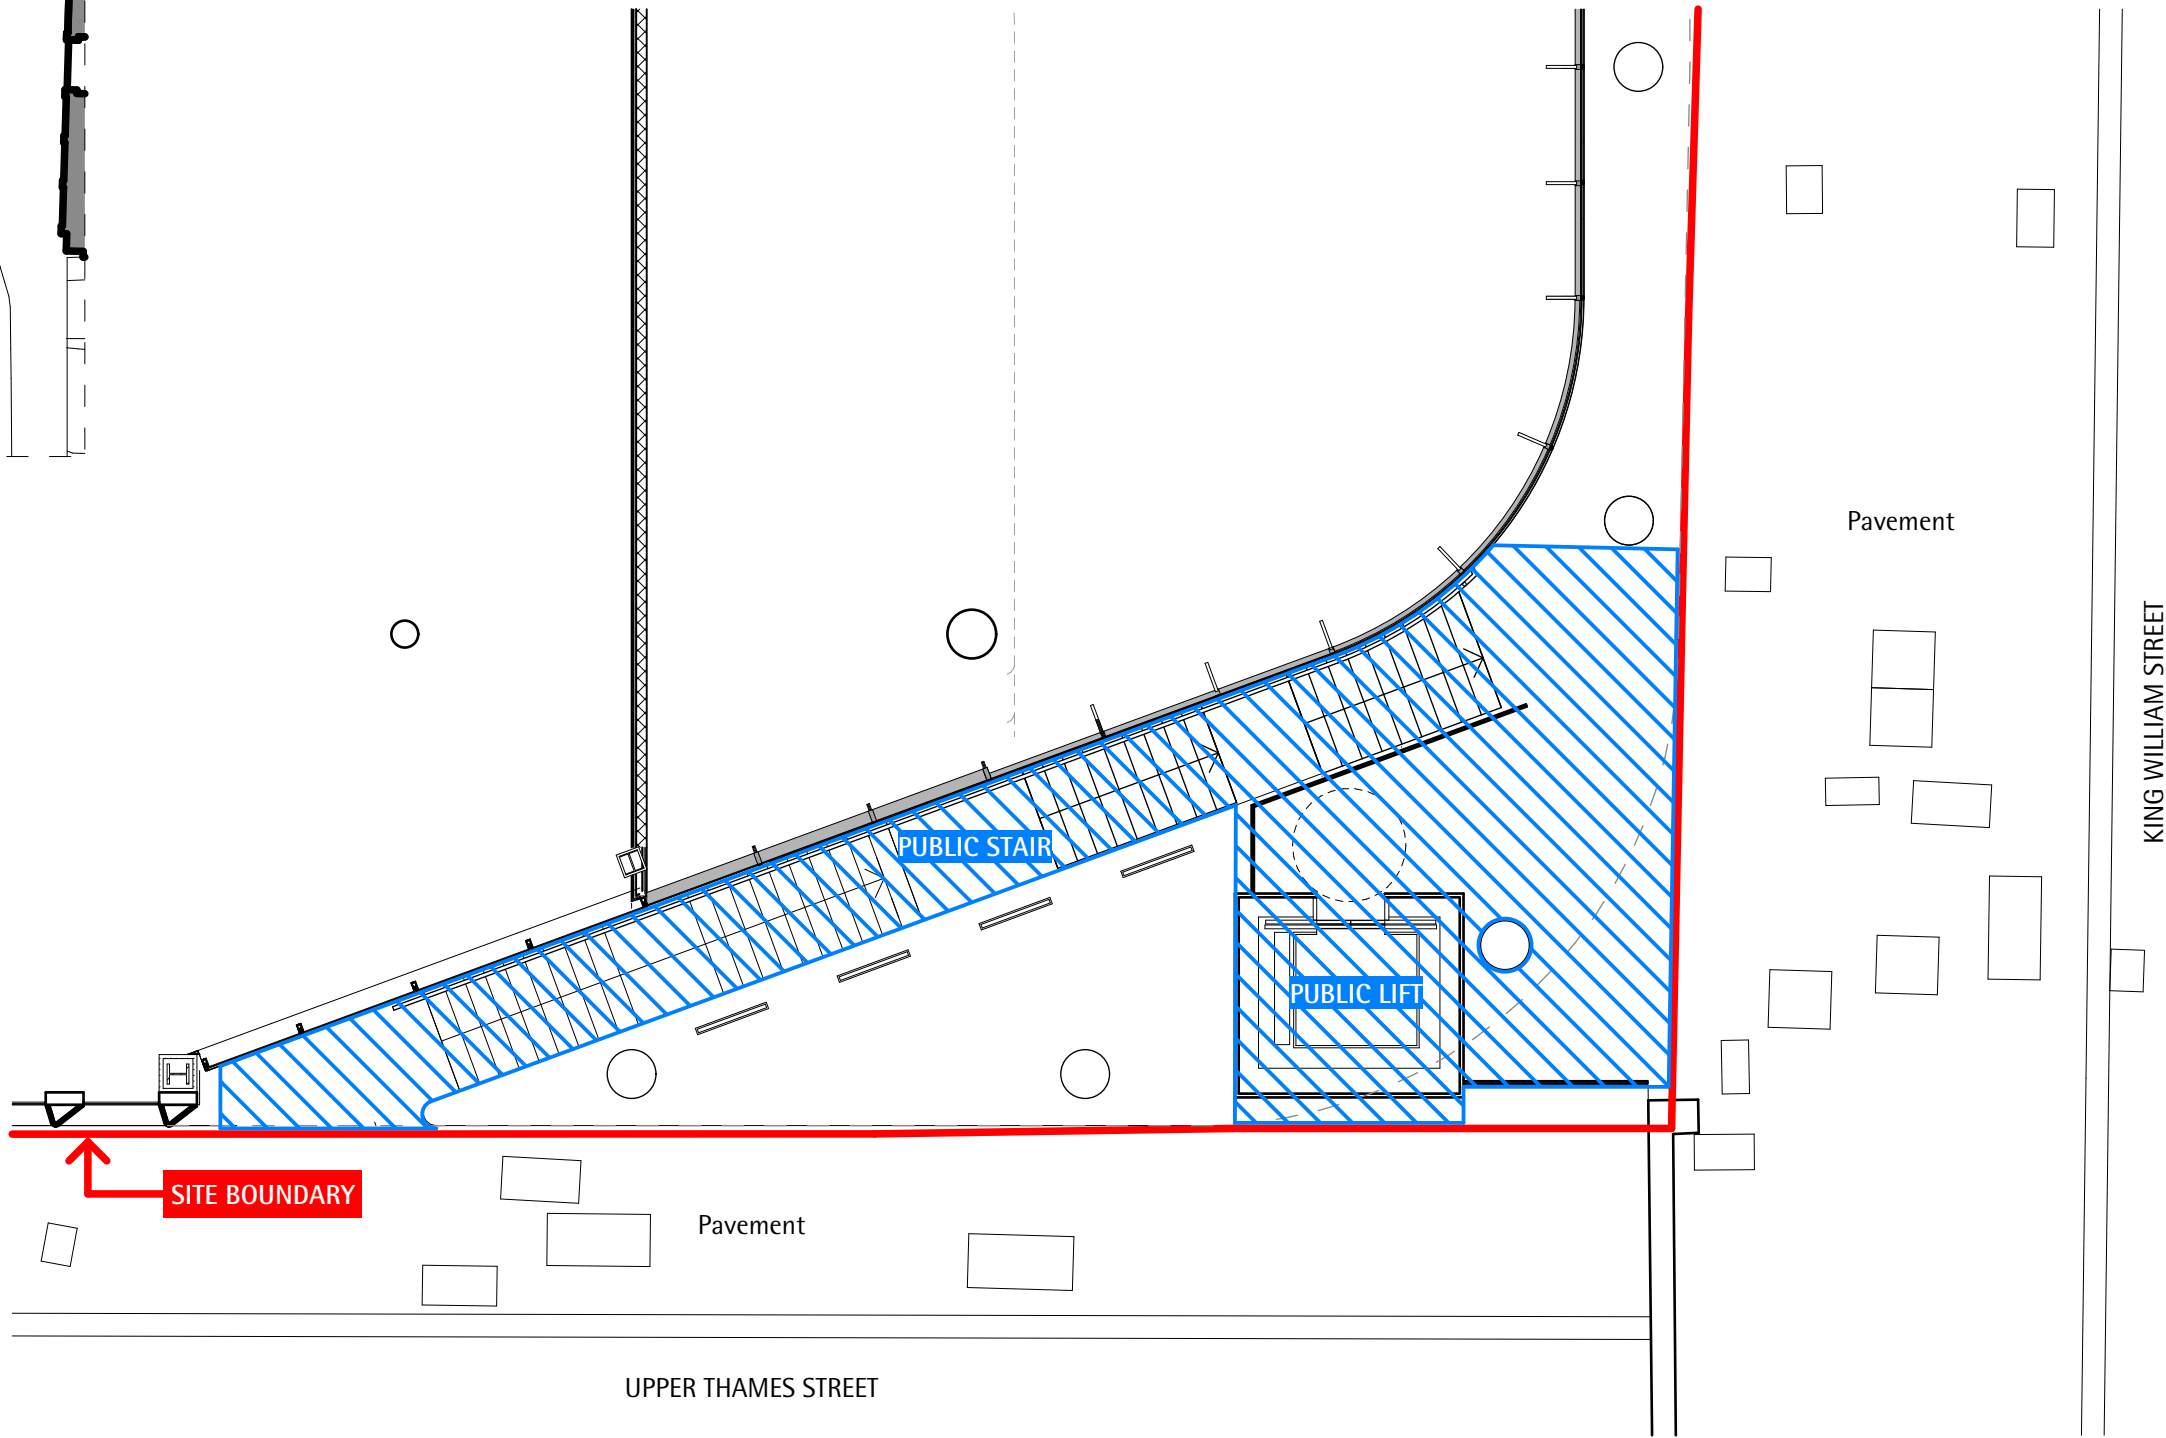

2 Detailed Plan  
SCALE 1:100

**Notes:**  
Do not Scale from this drawing    Use figured dimensions only

**Key:**

Site Boundary

Public Stair & Lift Demise

Rev.	Date	Dwn	Description
P1	18/04/18	LOG	Issued for Information
P2	20/04/18	LOG	Extent of boundary amended. Issued for Information
P3	01/05/18	LOG	Extent of boundary amended. Issued for Information

HB REAVIS Group

5 Martin Lane

EC4R 0DP London

John Robertson Architects

111 Southwark Street, London. SE1 0JF

Telephone 020 7633 5100. Facsimile 020 7620 0091

33 King William Street

Public Stair & Lift

Demise Plan

Drawing Status: Information

Scale(s):	Date:	Drawn:	Checked:
Varies@A3	18/04/2018	LOG	AS
Project No:	Drawing No:	Revision:	
1674	L00/005	P3	