


GROUND FLOOR PLAN

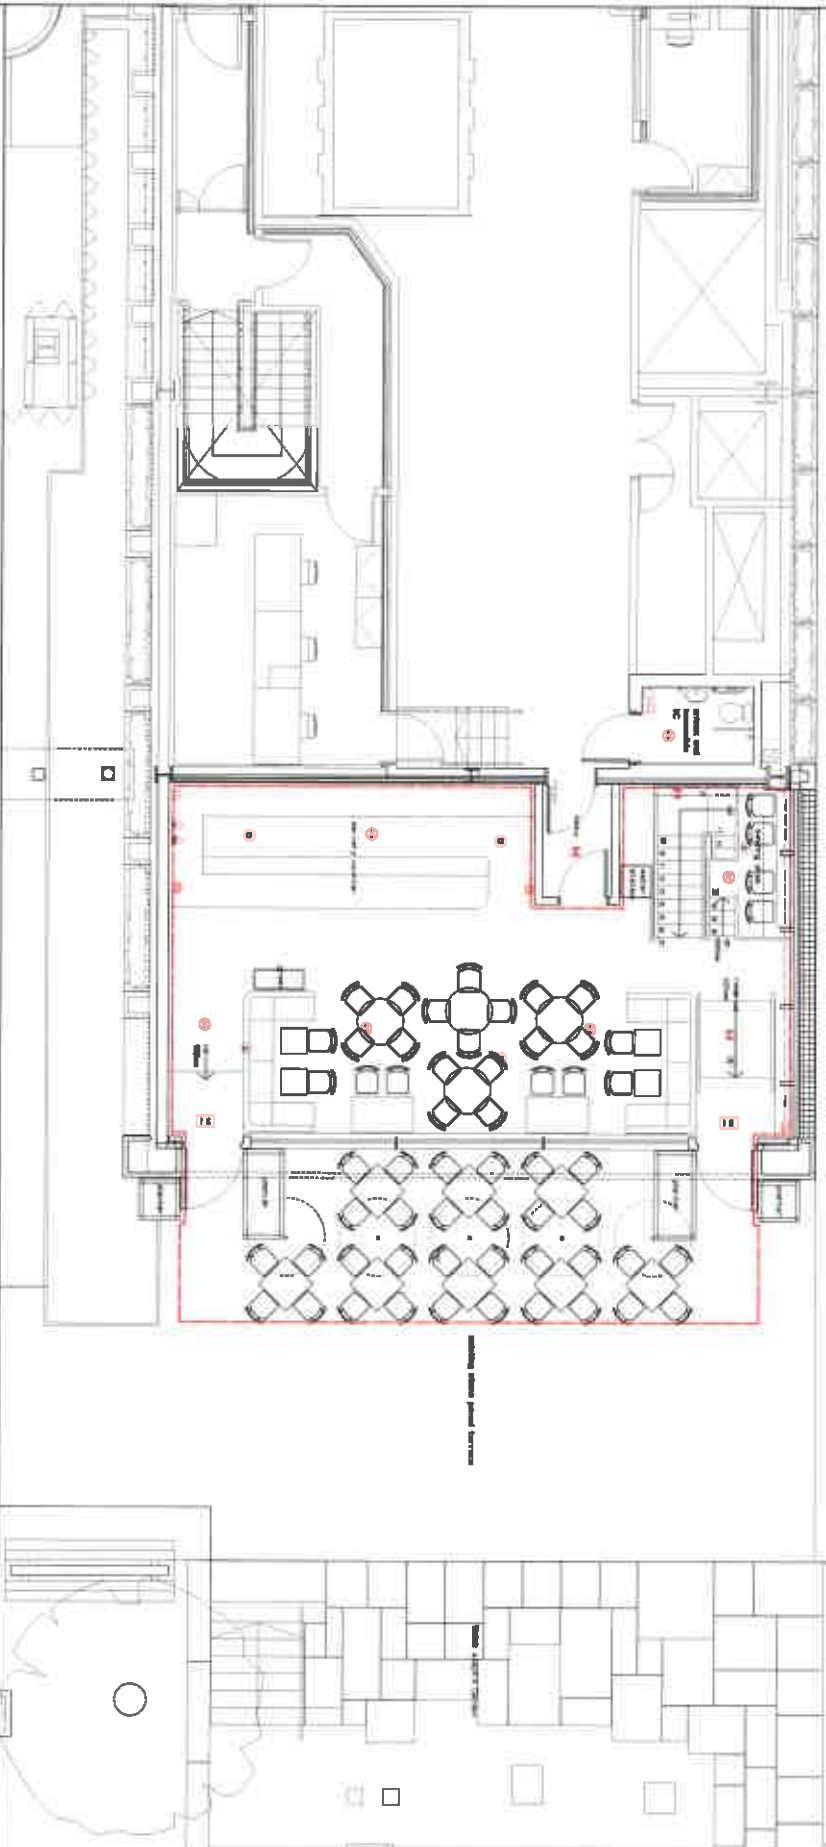

BASEMENT FLOOR PLAN



PIPE STRATEGY KEY

- 1. New water supply
- 2. New gas supply
- 3. New sewer supply
- 4. New storm water supply
- 5. New chilled water supply
- 6. New hot water supply
- 7. New mechanical exhaust supply
- 8. New fire alarm supply
- 9. New fire alarm return
- 10. New fire alarm return
James & Company
 Architects & Engineers
 1000 15th Street, NW
 Washington, DC 20004
 Tel: 202.462.1111
 Fax: 202.462.1112
 www.jamesandcompany.com

Project
 Dickey Green Food Ltd

Architect
 21 Landon Hill Plaza
 Landon Hill
 Landon Hill
 EC2M 0JH

Structural Type
 Ground and Basement Frame
 for Proposed
 Landings

Client
 Dickey Green Food Ltd
 1000 15th Street, NW
 Washington, DC 20004
 Tel: 202.462.1111
 Fax: 202.462.1112
 www.dickeygreen.com

Scale
 1/8" = 1'-0"
Date
 May 2018
Sheet No.
 020
Project No.
 18010102
Rev.
 E