




Fleet House 8-12 New Bridge Street

Planning Application Sub-Committee


31.01.23

8-12 New Bridge Street


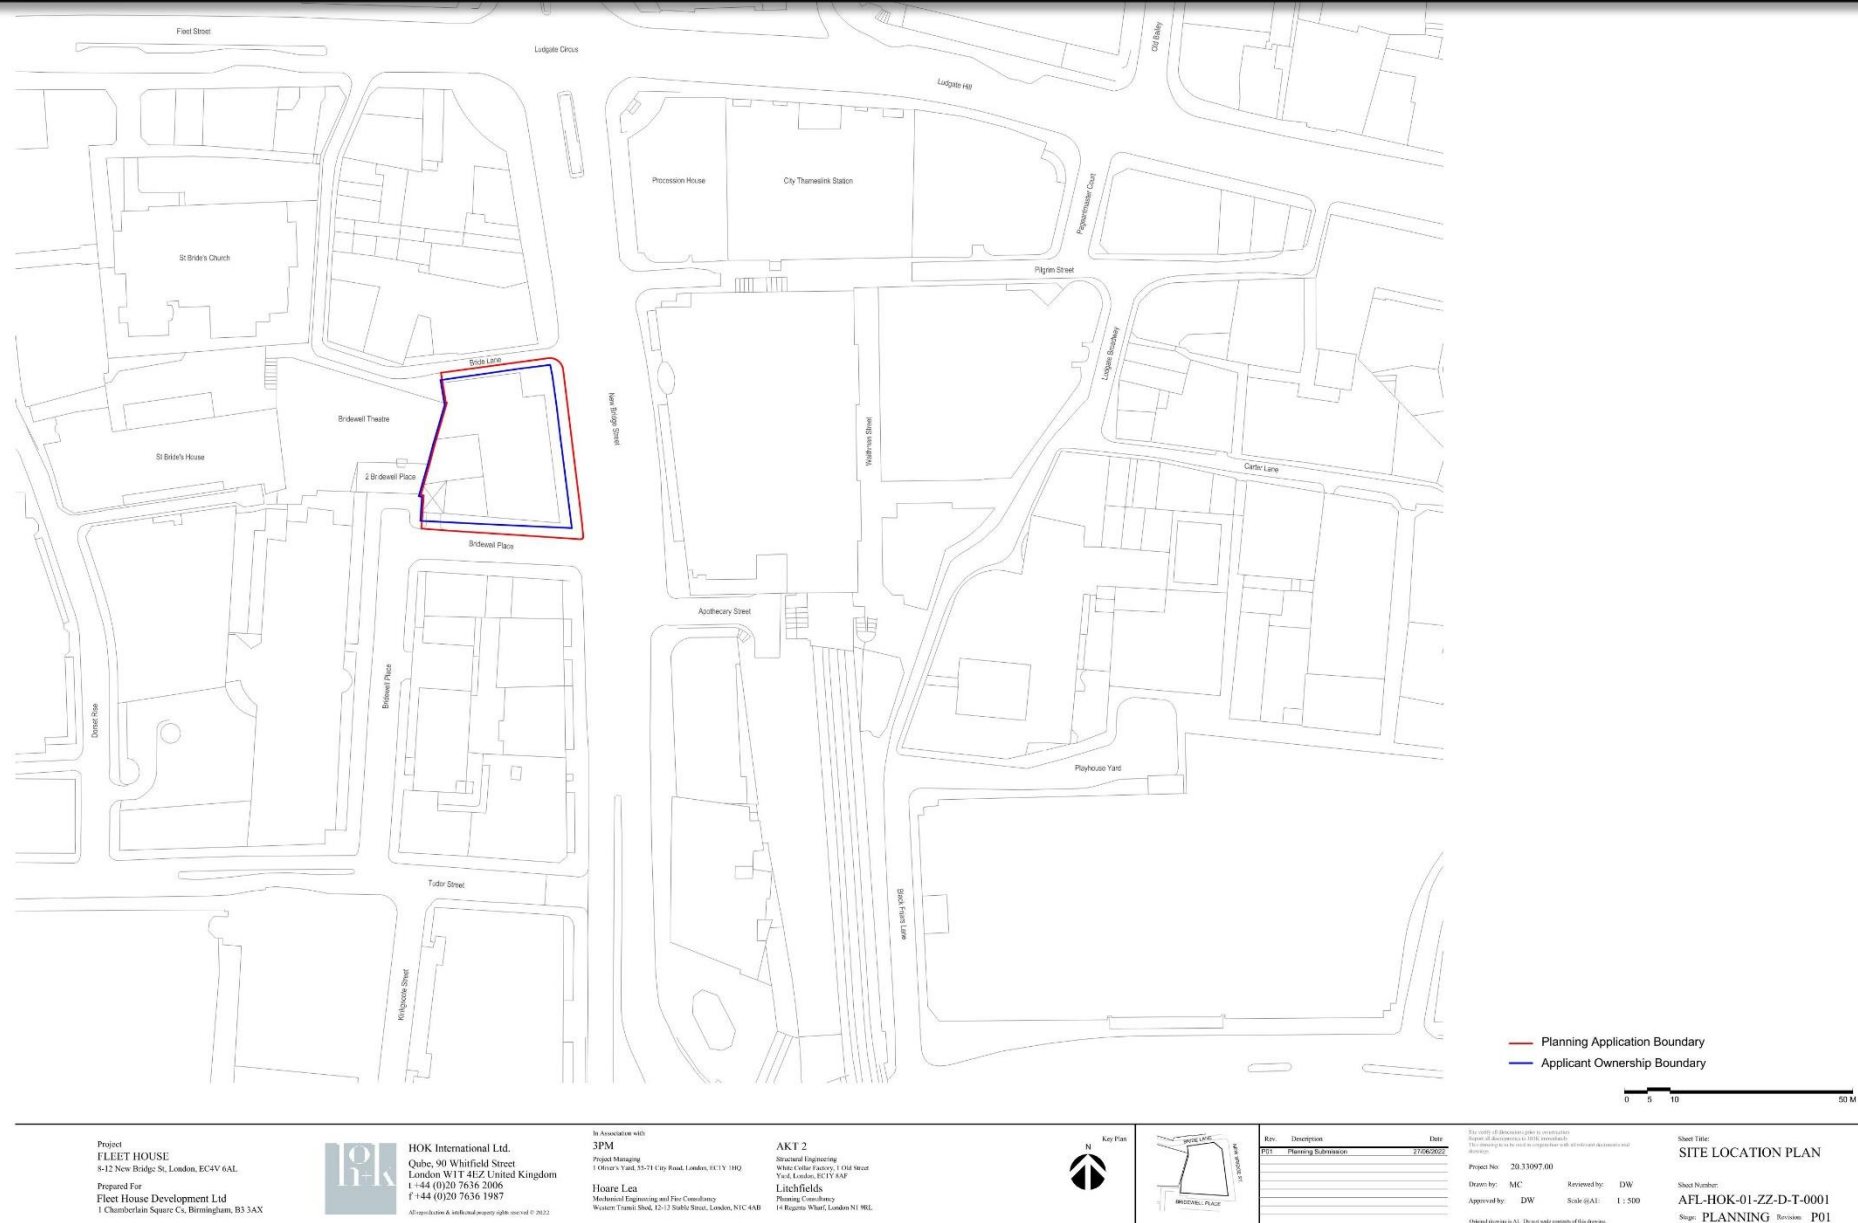


Site Location Plan

8-12 New Bridge Street

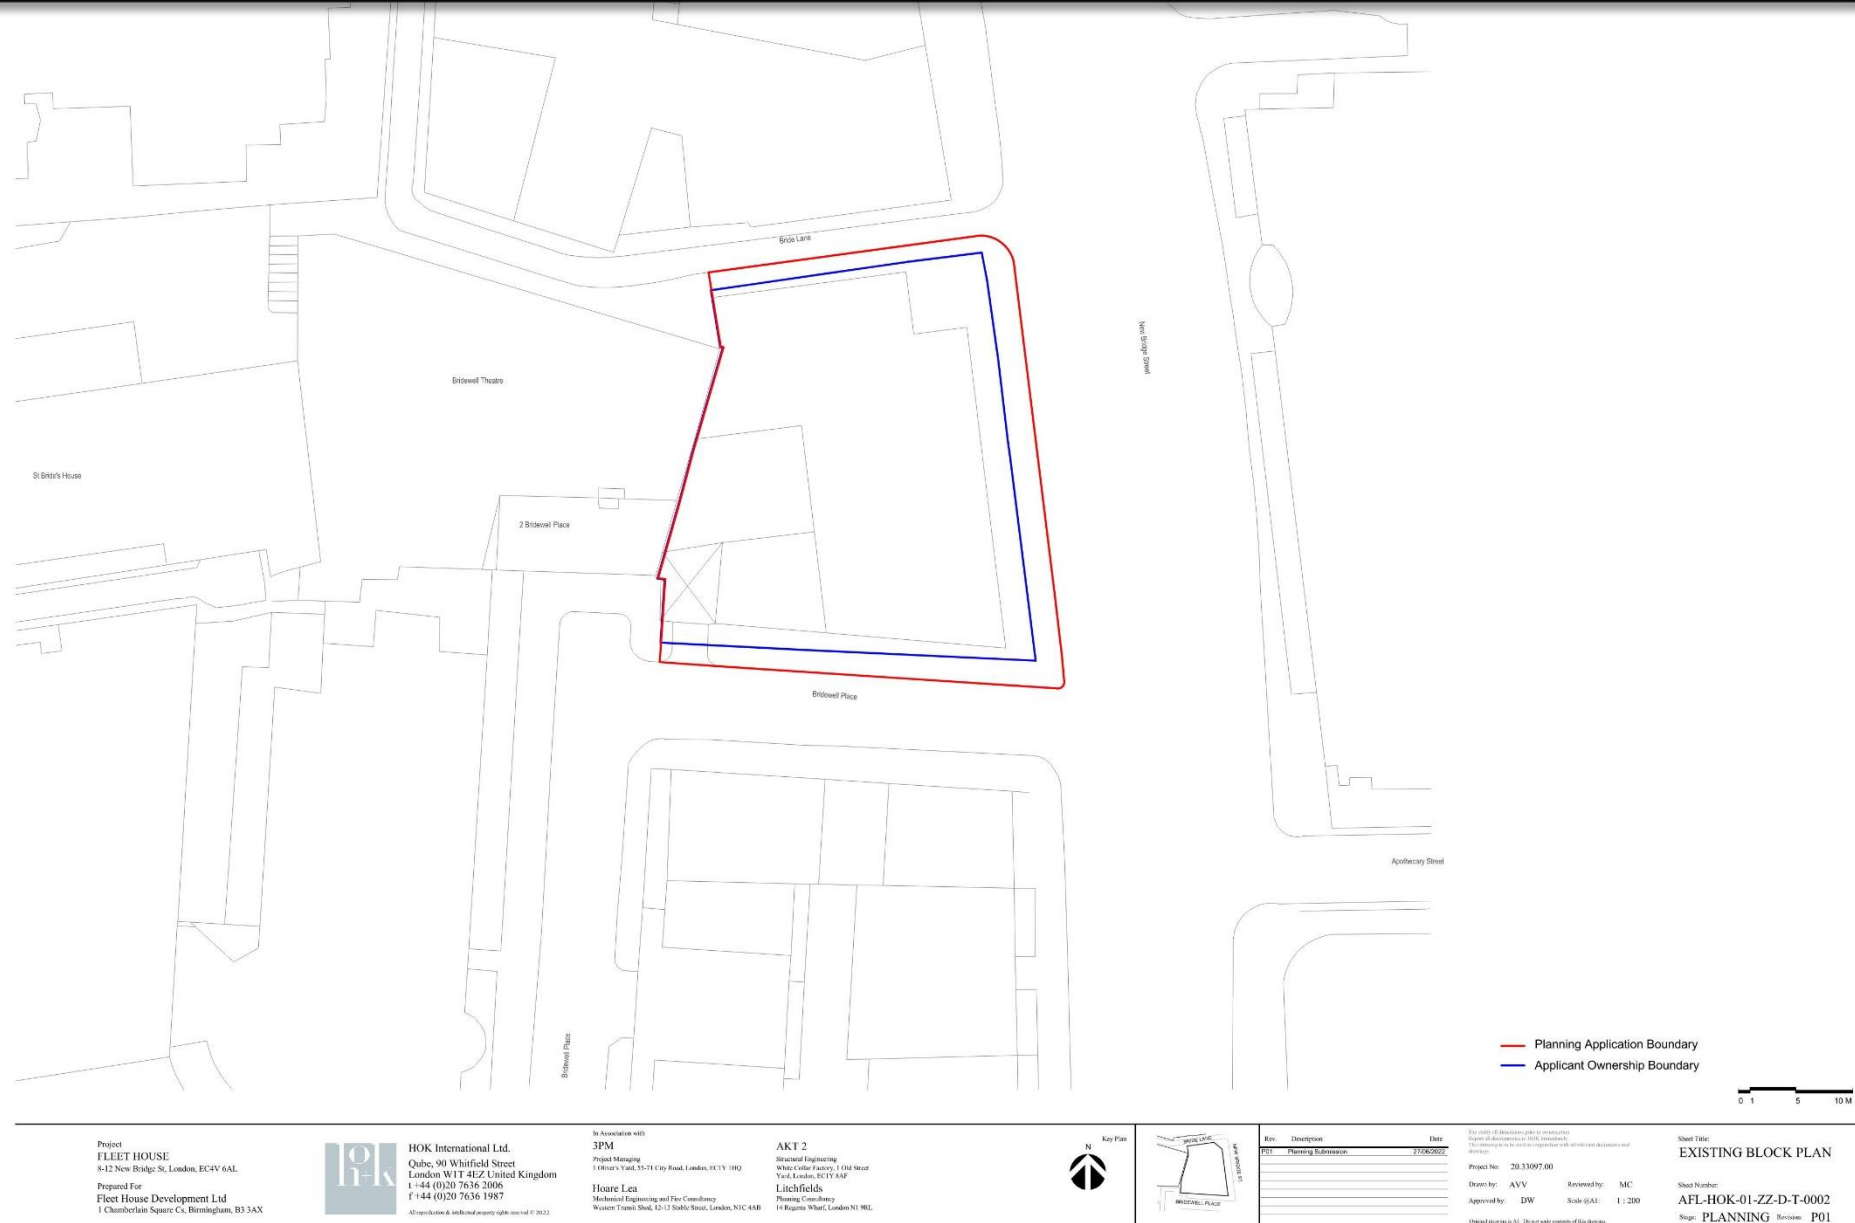

Site Location Plan

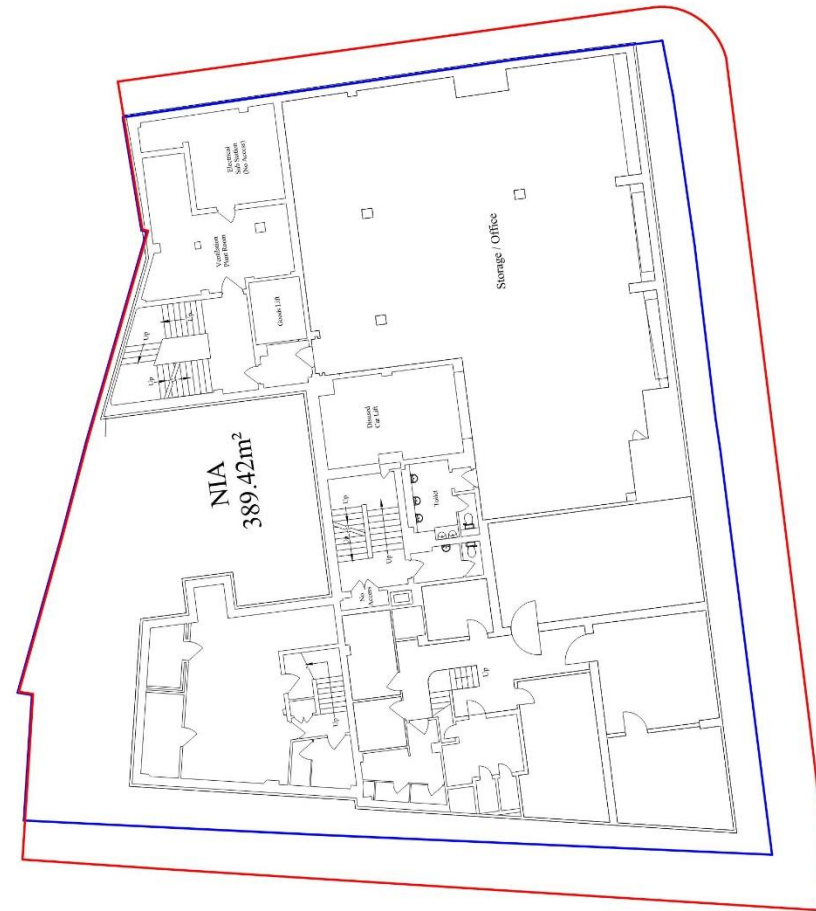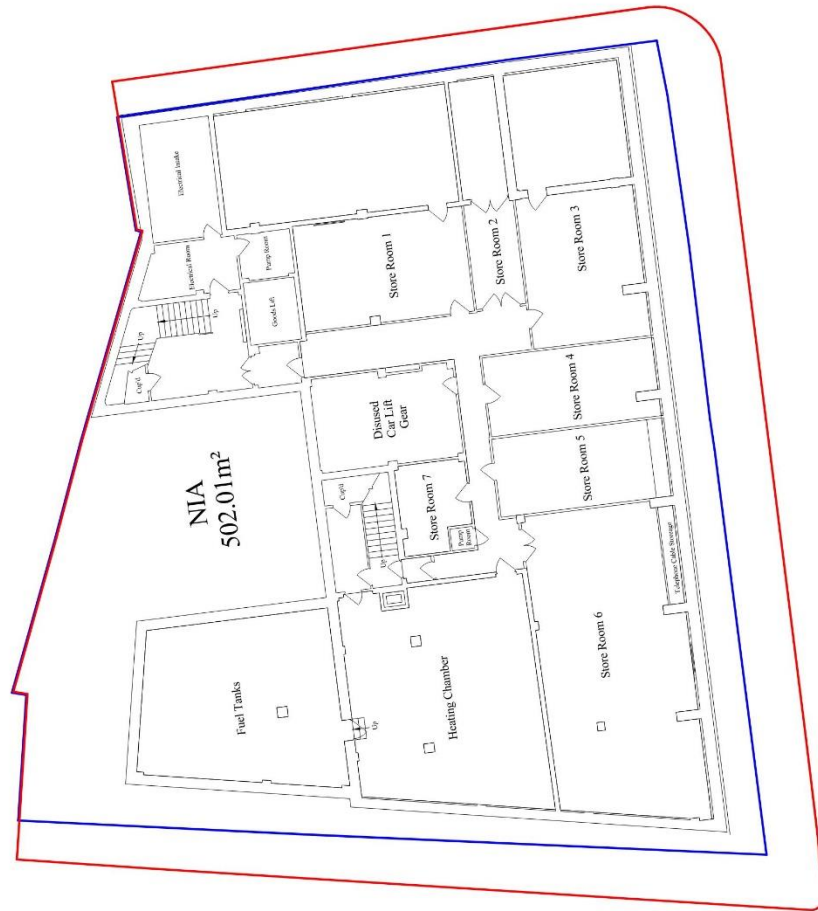

1 BASEMENT 2 PLAN
1 : 100

2 BASEMENT 1 PLAN
1 : 100

Project
FLEET HOUSE
8-12 New Bridge St, London, EC4V 6AL

Prepared For
Fleet House Development Ltd
1 Chamberlain Square CA, Birmingham, B3 3AX



HOK International Ltd.
Qube, 90 Whitfield Street
London W1T 4EZ United Kingdom
T +44 (0)20 7636 2086
F +44 (0)20 7636 1987

All reproduction & circulation property rights reserved © 2007

In Association with
3PM
Project Managing
1 Colindale Avenue, London, EC1V 1HQ

Heare Lea
Mechanical Engineering and Fire Consultancy
Watsons Transit Shed, 12-13 Stable Street, London, N1C 4AB

AKT 2
Structural Engineering
White Collar Factory, 1 Old Street
York, London, EC1Y 9AF

Litchfields
Planning Consultancy
11 Regent Street, London W1B 9RL



Planning Application Boundary
Applicant Ownership Boundary

NOTE: Drawing taken from Survey Information uploaded to Data Room P.G.
Bennett Ref 4-C-30255, 4-C-30256, 4-C-30257, 4-C-30258, 4-C-30259, 4-C-30260,
4-C-30261, 4-C-30262, 4-C-30263, 4-C-30264, 4-C-30265

Scale: 1 : 100
0 5 10 M

Rev.	Description	Date
001	Planning Submission	27/06/2022

Project No: 20-33097-00
Drawn by: AAV
Approved by: DW
Scale: 1 : 100

Sheet Title:
**EXISTING GA PLAN -
BASEMENTS 1 & 2**

Sheet Number:
AFL-HOK-01-ZZ-D-T-0003

Stage: **PLANNING** Revision: **P01**

Existing Building Plans : Basement 1 & 2



- ROOM KEY
- CIRCULATION
 - FM
 - PLANT

KEY

- Planning Application Boundary
- Applicant Ownership Boundary
- No Build Zone
- Service Road
- Slab to be Retained

NOTE: Internal component riser locations to be specified on MEP plans provided by Hoare Lea

0 1 5 10 M

Project
FLEET HOUSE
8-12 New Bridge St, London, EC4V 6AL
Prepared For
Fleet House Development Ltd
1 Chamberlain Square C6, Birmingham, B3 3AX



HOK International Ltd.
Osbe, 90 Whitfield Street
London W1T 4EZ United Kingdom
t +44 (0)20 7636 2006
f +44 (0)20 7636 1987
All reproduction & redistribution strictly prohibited © 2022

In Association with
3PM
Project Management
1 Oliver's Yard, 25-27 City Road, London, EC1Y 1HQ
Hoare Lea
Mechanical Engineering and Fire Consultancy
Western Transit Street, E2-12 South Street, London, N1C 4AB

AKT 2
Structural Engineering
White Collar Factory, 1 Old Street
Yard, London, EC1Y 4AP
Litchfields
Planning Consultancy
14 Regent Street, London W1B 5RL



Key Plan



Rev	Description	Date
001	Planning Submission	27/06/2022

The validity of documents prior to completion
Register all documents to BIM Level 2
All drawings shall be checked and approved by the relevant discipline lead
Project No: 20-31097-00
Drawn by: MC Reviewed by: AAV
Approved by: DW Scale @A1: 1:100
Original drawing is A1. Check scale contents of this drawing.

Sheet Title:
GA PLAN - BASEMENT 2
Sheet Number:
AFL-HOK-01-B2-D-T-1001
Stage: **PLANNING** Revision: **P01**



ROOM KEY	
	ATTENUATION TANK
	CIRCULATION
	CYCLE FACILITIES
	CYCLE STORE
	FM
	PLANT
	STORE
	SUI GENERIS (PUBLIC HOUSE)

Cycle Provision

BUILDING GEA: 8486m²

LONG STAY: 112

SHORT STAY (on site): 14

SHORT STAY (public realm): 4

SHORT STAY TOTAL: 18 (out of 30)

TOTAL: 130

SPLIT: PLEASE REFER TO VELOCITY INFORMATION

KEY	
	Planning Application Boundary
	Applicant Ownership Boundary
	No Built Zone
	Service Road
	Slab to be Retained

NOTE: Internal component user locations to be specified on MEP plans provided by Hoare Lea



Project
FLEET HOUSE
8-12 New Bridge St, London, EC4V 6AL
Prepared For
Fleet House Development Ltd
1 Chamberlain Square Co, Birmingham, B3 3AX



HOK International Ltd.
Quke, 90 Whitfield Street
London W1T 4EZ United Kingdom
t +44 (0)20 7636 2006
f +44 (0)20 7636 1987
info@hok.co.uk website: hok.com copyright © 2022

In consultation with
3PM
Project Managing
1 Oliver's Yard, 55-57 City Road, London, EC1Y 1HQ
Hoare Lea
Mechanical Engineering and Fire Consultancy
Weymouth, Dorset, DT9 7LH, UK
www.hoarelea.co.uk

AKT 2
Structural Engineering
White Collar Factory, 1 Old Street
York, London, EC1Y 1XP
Litchfields
Planning Consultancy
14 Regent Street, London, W1B 5RL




Rev.	Description	Date
001	Planning Submission	27/08/2022
002	Planning Submission	18/11/2022

Not to be used for construction
Without the written consent of HOK International Ltd.
This drawing is the property of HOK International Ltd.
Project No: 20.31097.00
Drawn by: JC
Reviewed by: FS
Approved by: DW
Scale (A1): 1 : 100
Original drawing: 01. Do not write outside of this drawing.

Sheet Title:
GA PLAN - BASEMENT 1
Sheet Number:
AFL-HOK-01-B1-D-T-1002
Stage: **PLANNING** Revision: **P02**



1 GROUND FLOOR PLAN
1:100

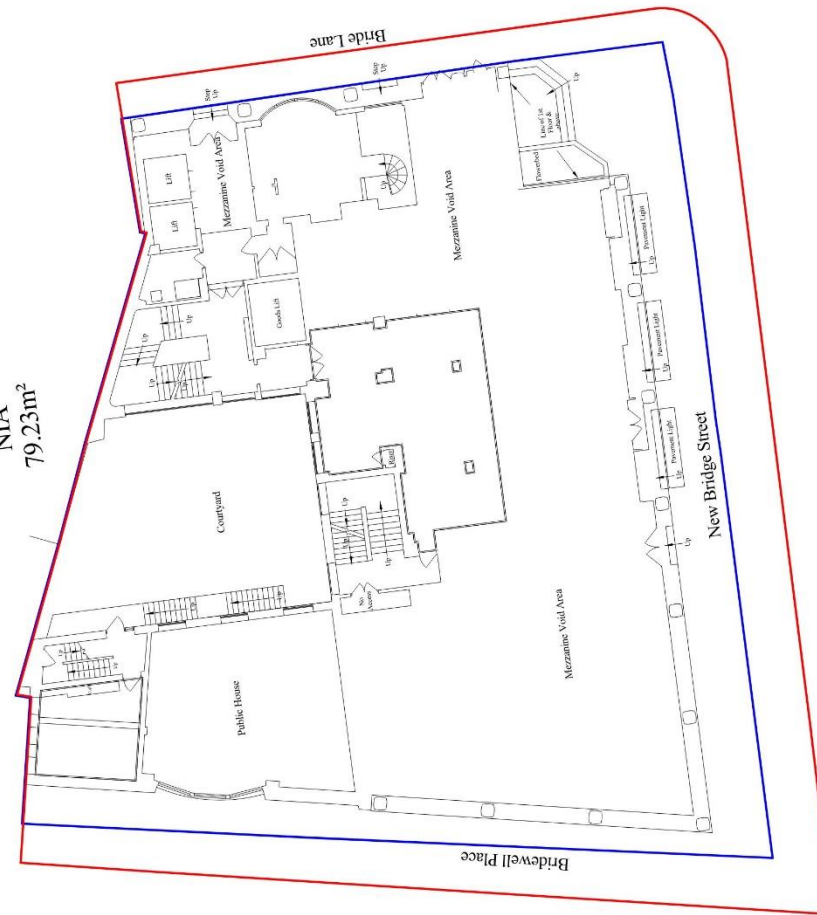

NIA
79.23m²

2 MEZZANINE FLOOR PLAN
1:100

Project
FLEET HOUSE
8-12 New Bridge St, London, EC4V 6AL
Prepared For
Fleet House Development Ltd
1 Chamberlain Square Ca, Birmingham, B3 3AX



HOK International Ltd.
Osbe, 90 Whitfield Street
London W1T 4EZ United Kingdom
T +44 (0)20 7636 2006
F +44 (0)20 7636 1987

© reproduction & distribution of this drawing is prohibited

In Association with
3PM
Project Managing
1 Oliver's Yard, 25-27 City Road, London, EC1Y 1HQ
Hoare Lea
Mechanical Engineering and Fire Consultancy
Western Transit Street, E2-12 South Street, London, N1C 4AB

AKT 2
Structural Engineering
White Carter Brewery, 1 Old Vicar
Yard, London, EC1Y 4AP
Litchfields
Planning Consultancy
14 Regent Street, London W1B 5RL



Rev	Description	Date
001	Planning Submission	27/06/2020


Project No:	20-31097-00
Drawn by:	AAV
Approved by:	DW
Scale (A1):	1:100

Sheet Title:
**EXISTING GA PLAN -
GROUND FLOOR &
MEZZANINE**
AFL-HOK-01-ZZ-D-T-0004
Stage: **PLANNING** Revision: **P01**

NOTE: Drawing taken from Survey Information uploaded to Data Room P.O.
Survey Ref: 4-C-30205, 4-C-30206, 4-C-30207, 4-C-30208, 4-C-30209, 4-C-30210, 4-C-30211, 4-C-30212, 4-C-30213, 4-C-30214, 4-C-30215

0 1 5 10 M

Existing Building Plans : Ground & Mezz Floors

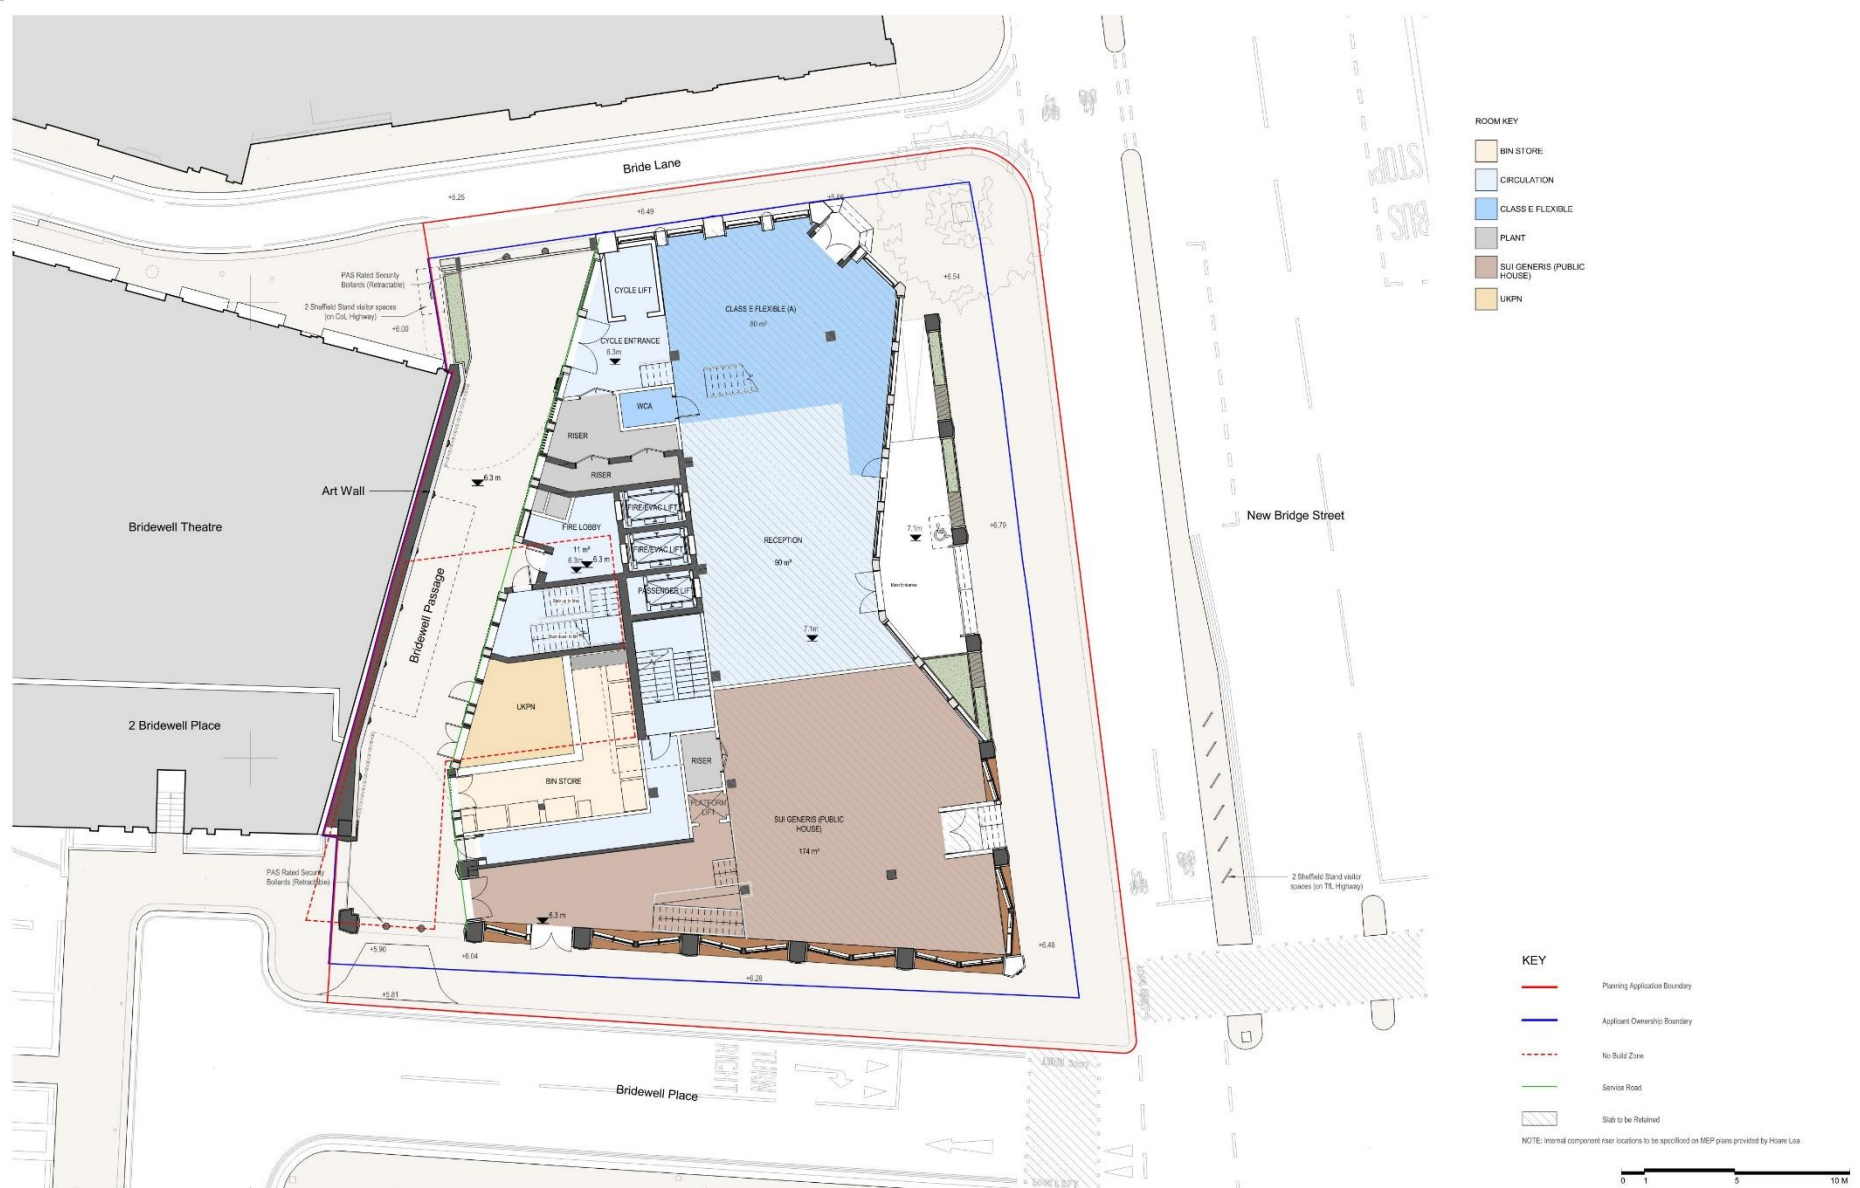

Project
FLEET HOUSE
8-12 New Bridge St, London, EC4V 6AL
Prepared For
Fleet House Development Ltd
1 Chamberlain Square Cn, Birmingham, B3 3AX



HOK International Ltd.
One, 90 Whitfield Street
London W1T 4EZ United Kingdom
T +44 (0)20 7636 2006
F +44 (0)20 7636 1987
All construction and architectural drawings are the property of HOK.

In Association with
3PM
Project Managing
1 Oliver Yard, 35-37 City Road, London, EC1Y 1HQ
Hoare Lea
Mechanical Engineering and Fire Consultancy
Western Transit Street, 12-13 South Street, London, N1C 4AB

AKT 2
Structural Engineering
White Carter Building, 1 Old Street
York, London, EC1Y 4AP
Litchfields
Planning Consultancy
14 Regent Street, London W1B 5RL




Rev	Description	Date
P01	Planning Submission	27/06/2022
P02	Planning Amendment	19/11/2022


The validity of documents under a contract is determined by the date of the contract. All documents are the property of the client and are not to be used for any other purpose without the written consent of the client.
Project No: 20-23097.00
Drawn by: JC
Reviewed by: FS
Approved by: DW
Scale (A1): 1:100
Hatched drawings in A1. Check and make copies of this drawing.

Sheet Title:
GA PLAN - GROUND FLOOR
Sheet Number:
AFL-HOK-01-00-D-T-1003
Stage: PLANNING Revision: P02

Proposed Plans: Ground Floor

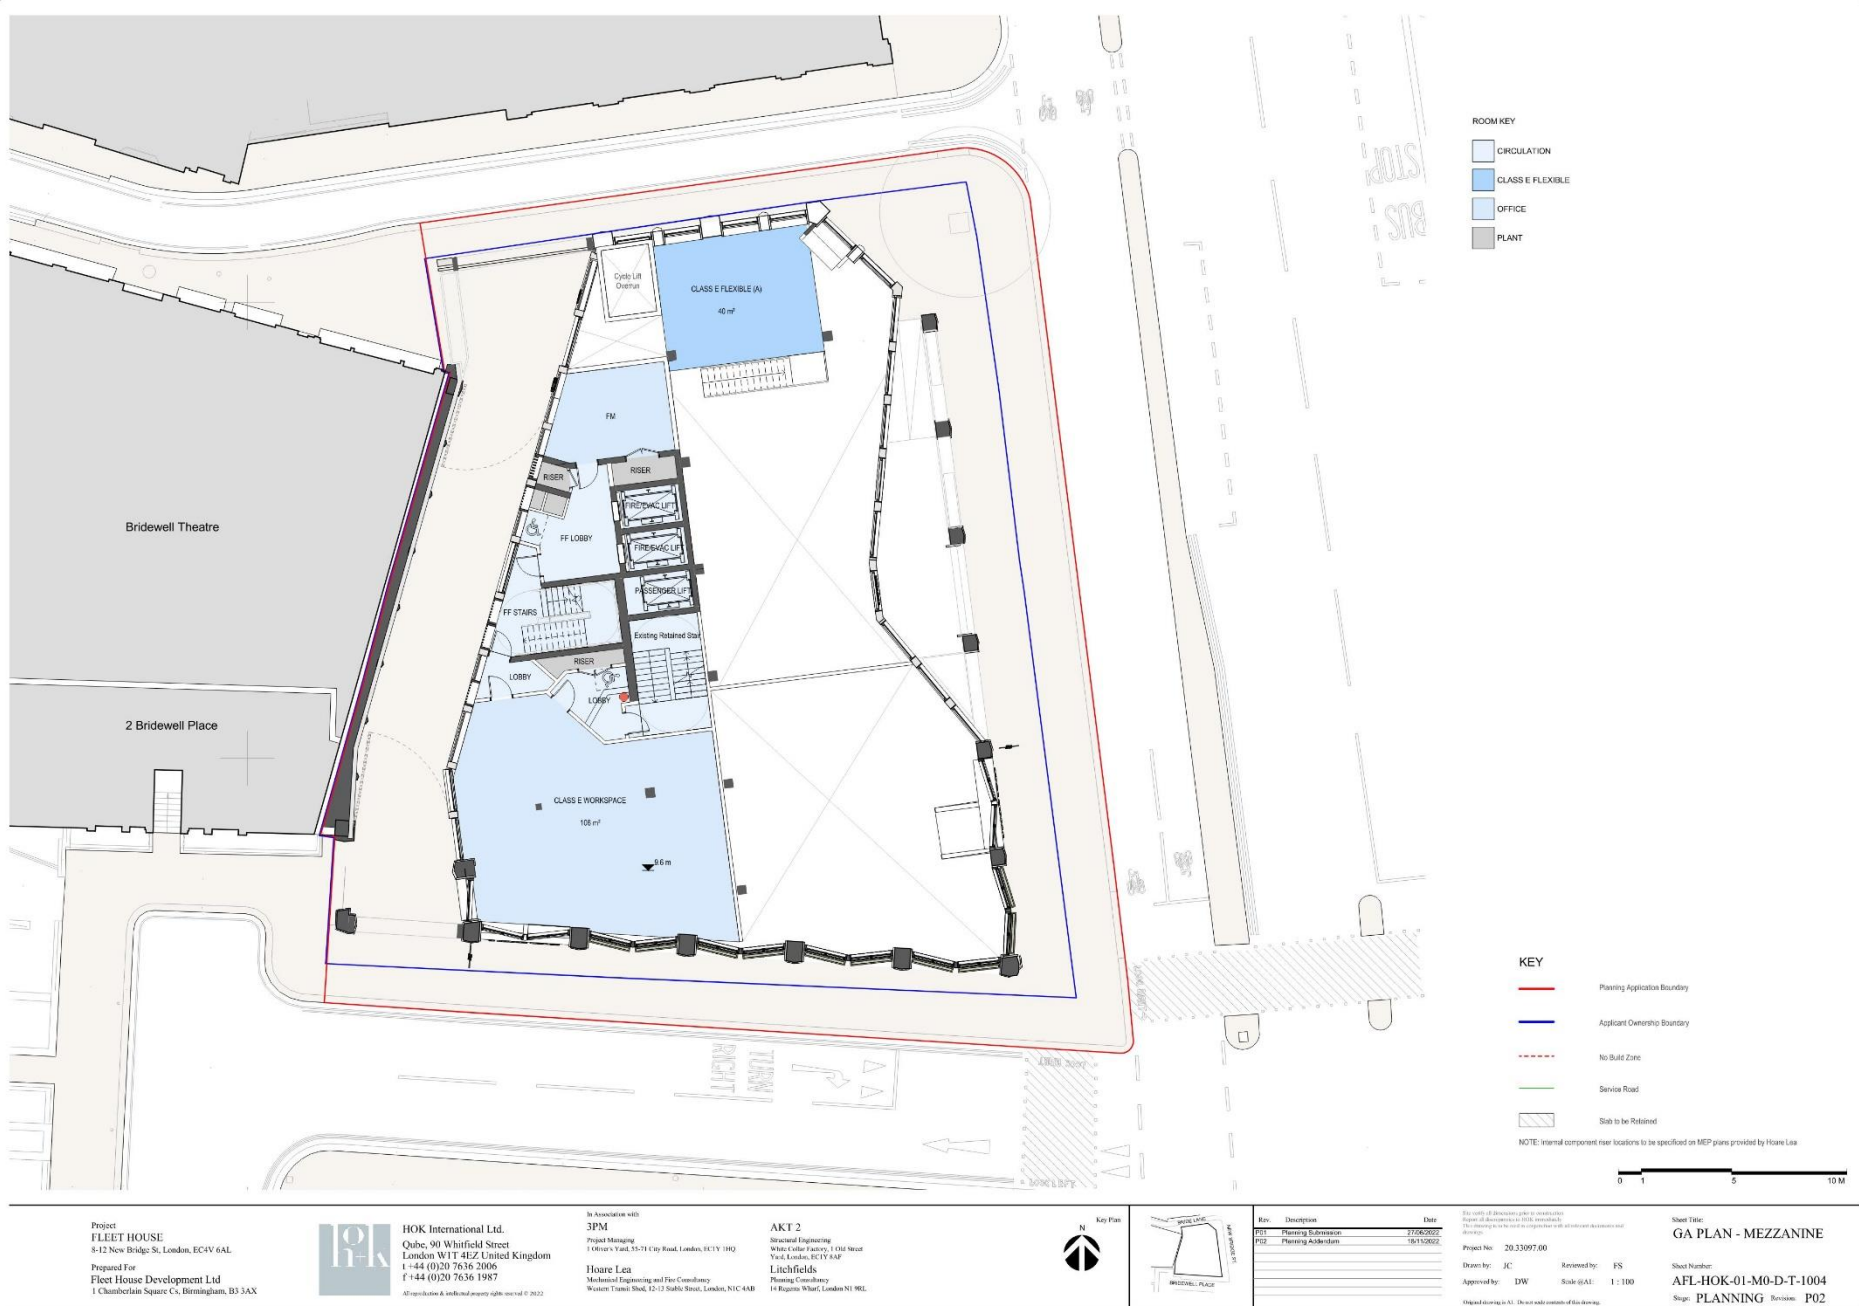

Proposed Plans: Level Mezz

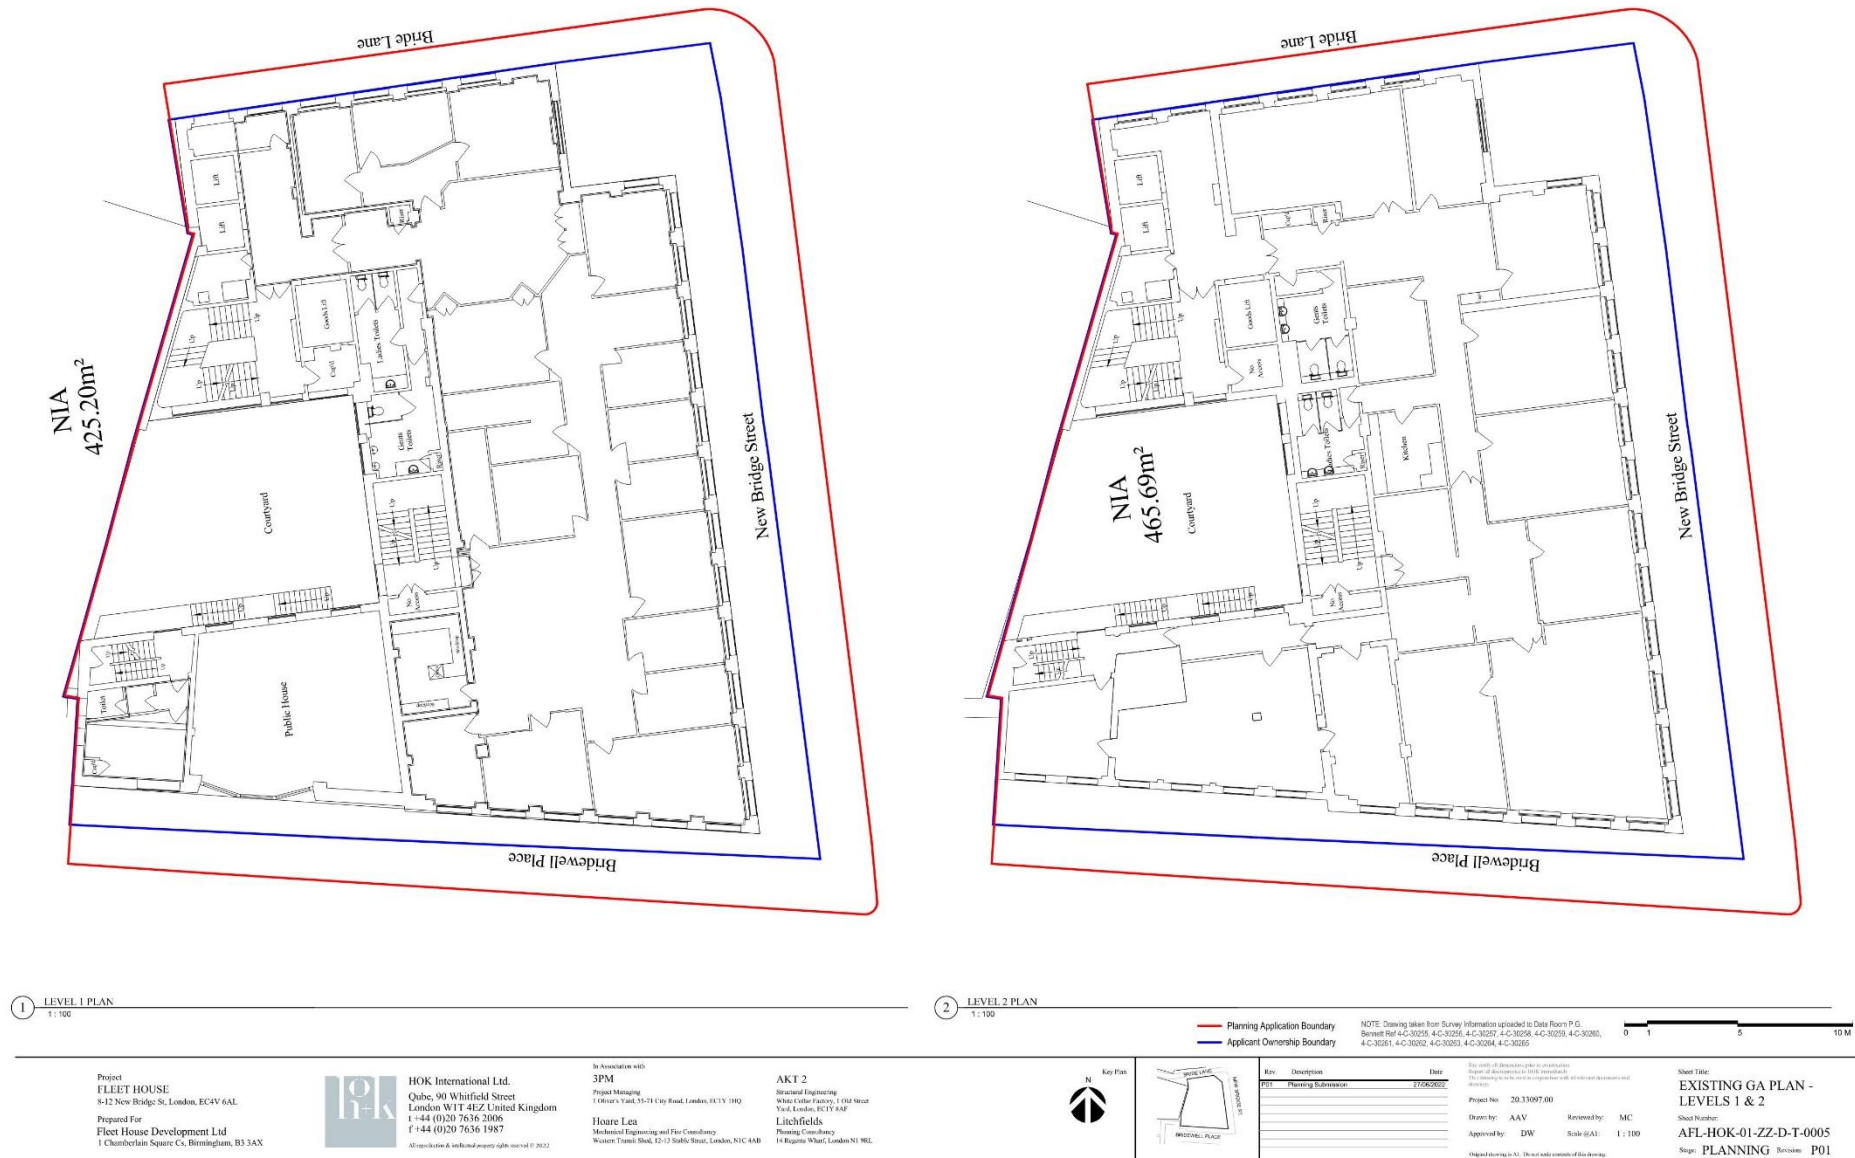

Existing Building Plans : Levels 1 & 2



Project
FLEET HOUSE
8-12 New Bridge St, London, EC4V 6AL
Prepared for
Fleet House Development Ltd
1 Chamberlain Square Ct, Birmingham, B3 3AX



HOK International Ltd.
Qube, 90 Whitfield Street
London W1T 4EZ United Kingdom
T +44 (0)20 7636 2006
F +44 (0)20 7636 1987
All reproduction & intellectual property rights reserved © 2007

In Association with
3PM
Project Managing
1 Oliver Yard, 15-21 City Road, London, EC1Y 1HQ
Hoare Lea
Mechanical Engineering and Fire Consultancy
Watsons Terrace Street, 12-13 Stable Street, London, N1C 4AB

AKT 2
Structural Engineering
White Collar Factory, 1 Old Street
York, London, EC1Y 9AF
Litchfields
Planning Consultancy
11 Regent Street, London W1B 9RL



Key Plan





Rev.	Description	Date
P01	Planning Submission	27/06/2007

Project No. 20.33097.00
Drawn by: MC Reviewed by: AAV
Approved by: DW Scale (A1): 1:100
Project Manager: J. J. The contents of this drawing

Sheet Title
GA PLAN - LEVEL 1

Sheet Number:
AFL-HOK-01-01-D-T-1005
Stage: PLANNING Revision: P01

Proposed Plans : Level 1-3

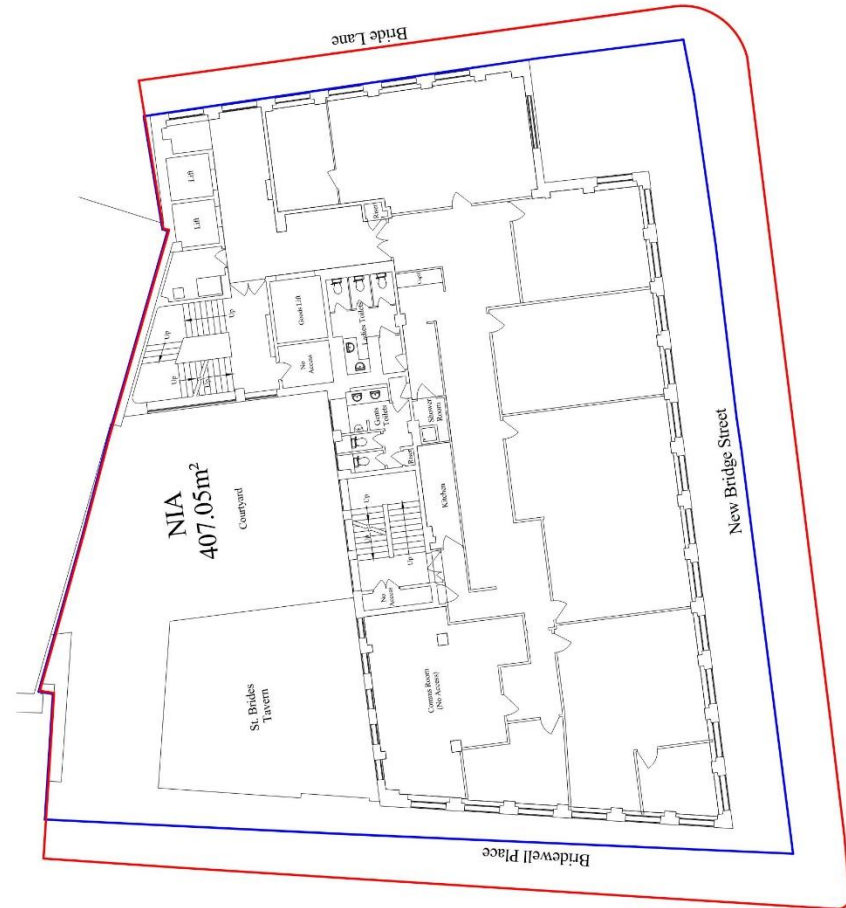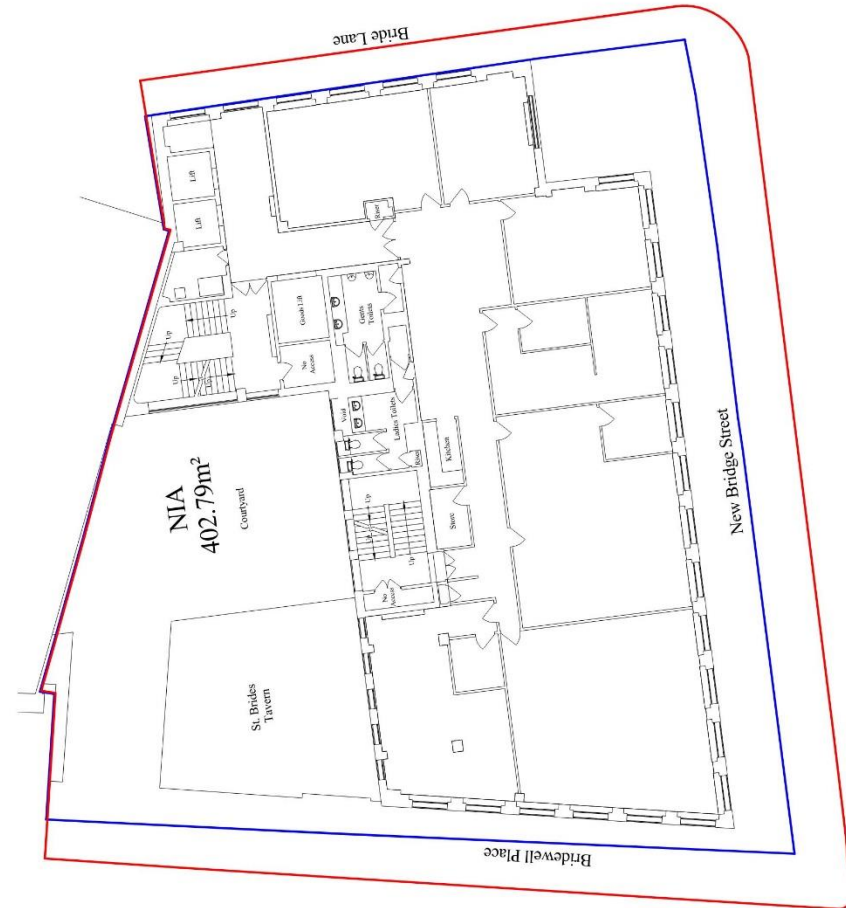

Project
FLEET HOUSE
8-12 New Bridge St, London, EC4V 6AL

Prepared For
Fleet House Development Ltd
1 Chamberlain Square Ct, Birmingham, B3 3AX

HOK International Ltd.
Qube, 90 Whitfield Street
London W1T 4EZ United Kingdom
T +44 (0)20 7636 2086
F +44 (0)20 7636 1987

All reproductions & confidential property rights reserved © 2023

By Association with
3PM
Project Managing
1 Oliver's Yard, 55-51 City Road, London, EC1Y 1HQ

Heave Lea
Mechanical Engineering and Fire Consultancy
Watsons Transit Shed, 12-13 Stable Street, London, N1C 4AB

AKT 2
Structural Engineering
White Collar Factory, 1 Old Street
York, London, EC1Y 3AF

Litchfields
Planning Consultancy
11 Regent's Wharf, London N1 9RL

NOTE: Drawing taken from Survey Information uploaded to Data Room P.0.
Bennett Ref 4-C-30255, 4-C-30256, 4-C-30257, 4-C-30258, 4-C-30259, 4-C-30260,
4-C-30261, 4-C-30262, 4-C-30263, 4-C-30264, 4-C-30265

The validity of this drawing plan is contingent upon the accuracy of the survey information provided. This drawing is to be used in conjunction with all relevant documents and drawings.

Project No: 20.33097.00
Drawn by: AAV Reviewed by: MC
Approved by: DW Scale @A1: 1:100
Approved drawings only. Do not make copies of this drawing.

Revision

Rev	Description	Date
001	Planning Submission	27/06/2022

Key Plan

Sheet Title:
EXISTING GA PLAN - LEVELS 5 & 6

Sheet Number:
AFL-HOK-01-ZZ-D-T-0007

Stage: PLANNING **Revision:** P01

Existing Building Plans : Levels 5 & 6



Project
FLEET HOUSE
8-12 New Bridge St, London, EC4V 6AL

Prepared for
Fleet House Development Ltd
1 Chamberlain Square Ct, Birmingham, B3 3AX



HOK International Ltd.
Qube, 90 Whitfield Street
London W1T 4EZ United Kingdom
T +44 (0)20 7636 2006
F +44 (0)20 7636 1987

All reproduction & intellectual property rights reserved © 2007

In Association with
3PM
Project Managing
1 Oliver Yard, 15-21 City Road, London, EC1Y 1HQ

Hoare Lea
Mechanical Engineering and Fire Consultancy
Watsons Terrace Street, 12-13 Stable Street, London, N1C 4AB

AKT 2
Structural Engineering
White Collar Factory, 1 Old Street
York, London, EC1Y 1AF

Litchfields
Planning Consultancy
11 Regent Street, London W1B 9RL



Key Plan



Rev.	Description	Date
P01	Planning Submission	27/06/2007



Project No. 20.33097.00
Drawn by: MC Reviewed by: AAV
Approved by: DW Scale (A1): 1:100

Sheet Title:
GA PLAN - LEVEL 4

Sheet Number:
AFL-HOK-01-04-D-T-1008

Stage: **PLANNING** Revision: **P01**

Proposed Plans: Level 4-6

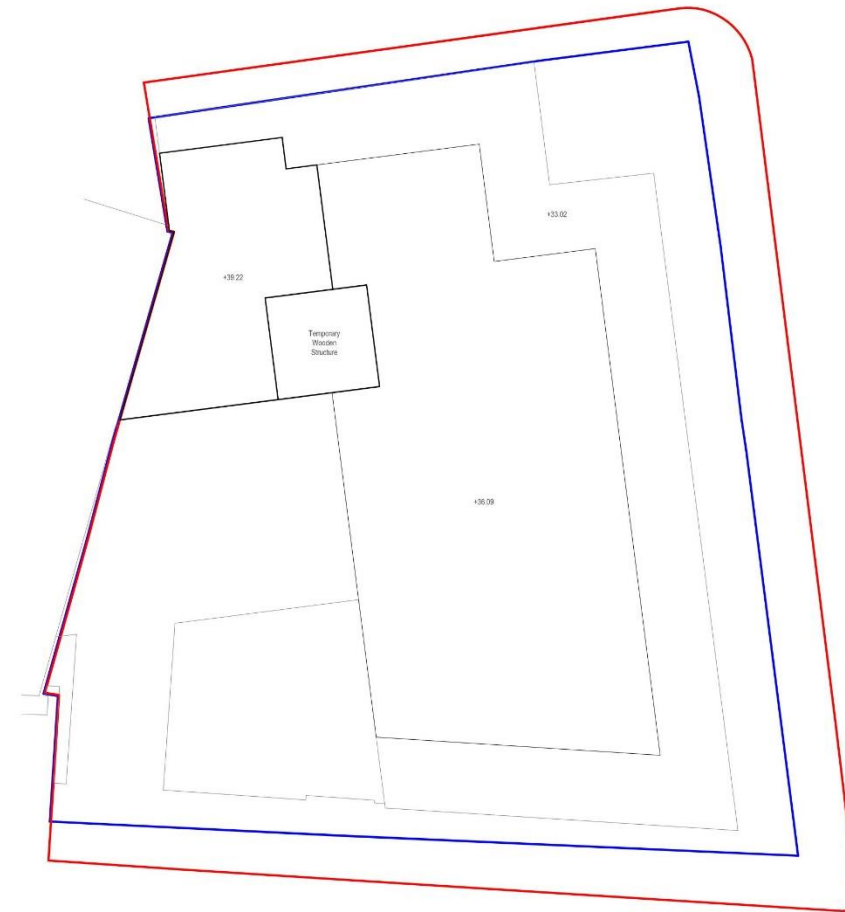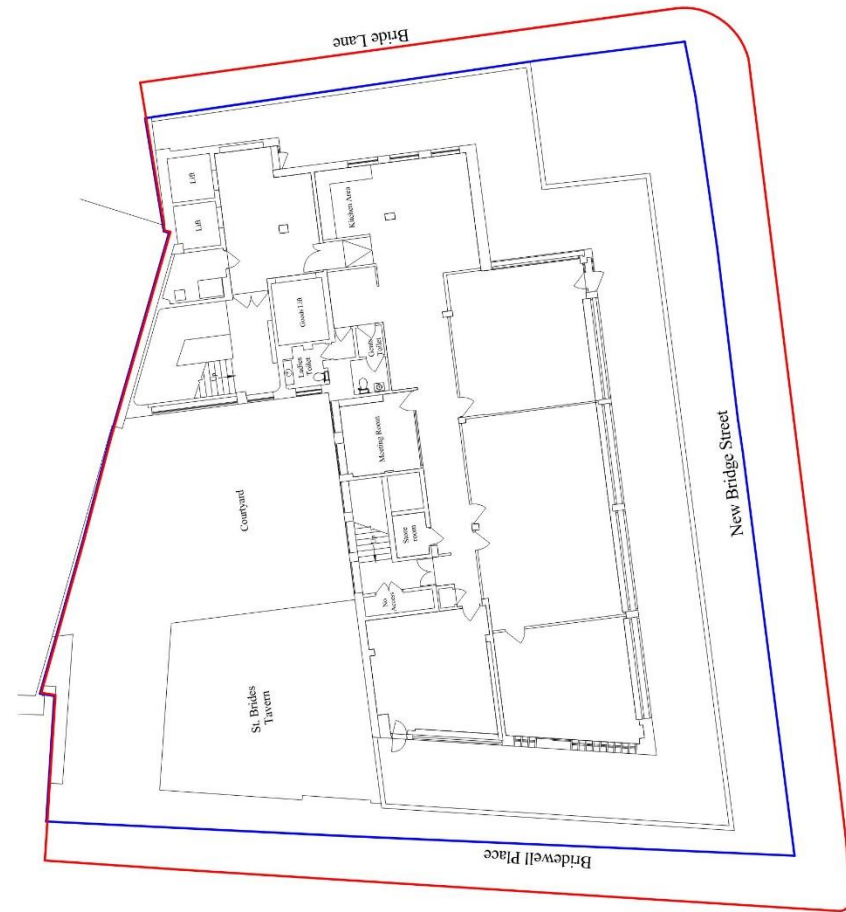

NOTE: The Survey Information did not include an existing Roof Plan. HOK has produced the above roof plan from information available on other drawings and as such should not be used as reference for construction.

1 LEVEL 7 PLAN
1:100

2 ROOF PLAN
1:100

Planning Application Boundary
Applicant Ownership Boundary

NOTE: Drawing taken from Survey Information uploaded to Data Room P.0.
Bentley Ref 4-C-30255, 4-C-30256, 4-C-30257, 4-C-30258, 4-C-30259, 4-C-30260,
4-C-30261, 4-C-30262, 4-C-30263, 4-C-30264, 4-C-30265

0 5 10 M

Project
FLEET HOUSE
8-12 New Bridge St, London, EC4V 6AL
Prepared For
Fleet House Development Ltd
1 Chamberlain Square Ct, Birmingham, B3 3AX

HOK
HOK International Ltd.
Qube, 90 Whitfield Street
London W1T 4EZ United Kingdom
T +44 (0)20 7636 2086
F +44 (0)20 7636 1987
All reproduction & intellectual property rights reserved © 2023

In Association with
3PM
Project Managing
1 Colindale Avenue, 15-21 City Road, London, EC1Y 1HQ
Heare Lea
Mechanical Engineering and Fire Consultancy
Watsons Transit Shed, 12-13 Stable Street, London, N1C 4AB
AKT 2
Structural Engineering
White Collar Factory, 1 Old Street
York, London, EC1Y 3AF
Litchfields
Planning Consultancy
11 Regatta Wharf, London N1 9RL



Rev.	Description	Date
001	Planning Submission	27/06/2022

The author of this document is responsible for the accuracy of the information contained herein.
This document is to be used in conjunction with all relevant documents and drawings.
Project No. 20.33097.00
Drawn by: AAV Reviewed by: MC
Approved by: DW Scale (A1): 1:100
Revised drawings to: The work made contents of this drawing.

Sheet Title
EXISTING GA PLAN - LEVEL
7 & ROOF
Sheet Number
AFL-HOK-01-ZZ-D-T-0008
Stage: PLANNING Revision: P01

Existing Building Plans : Levels 7 & 8



- ROOM KEY
- CIRCULATION
 - FM
 - OFFICE
 - PLANT
 - WCs


- KEY
- Planning Application Boundary
 - Applicant Ownership Boundary
 - No Build Zone
 - Service Road
 - Slab to be Retained

NOTE: Internal component riser locations to be specified on MEP plans provided by Hoare Lea



Project FLEET HOUSE 8-12 New Bridge St, London, EC4V 6AL Prepared For Fleet House Development Ltd 1 Chamberlain Square Ca, Birmingham, B3 3AX	HOK International Ltd. Osbe, 90 Whitfield Street London W1T 4EZ United Kingdom t +44 (0)20 7636 2006 f +44 (0)20 7636 1987 © reproduction & distribution strictly prohibited	In Association with 3PM Project Managing 1 Old Swan Yard, 35-37 City Road, London, EC1Y 1HQ Hoare Lea Mechanical Engineering and Fire Consultancy Western Transit Street, 42-13 South Street, London, N1C 4AB	AKT 2 Structural Engineering White Collar Factory, 1 Old Swan Yard, London, EC1Y 1HP Litchfields Planning Consultancy 14 Regency Wharf, London N1 9BL	Key Plan	<table border="1" style="width: 100%; border-collapse: collapse;"> <thead> <tr> <th>Rev</th> <th>Description</th> <th>Date</th> </tr> </thead> <tbody> <tr> <td>001</td> <td>Planning Submission</td> <td>27/06/2020</td> </tr> </tbody> </table>	Rev	Description	Date	001	Planning Submission	27/06/2020	The validity of documents prior to completion of design is not guaranteed. The drawings are to be used in conjunction with the relevant documents and specifications. Project No: 20-31097-00 Drawn by: MC Reviewed by: AAV Approved by: DW Scale (A1): 1:100 Original drawing is A1. Check scale contents of this drawing.	Sheet Title: GA PLAN - LEVEL 7 Sheet Number: AFL-HOK-01-07-D-T-1011 Stage: PLANNING Revision: P01
Rev	Description	Date											
001	Planning Submission	27/06/2020											

Proposed : Level 7

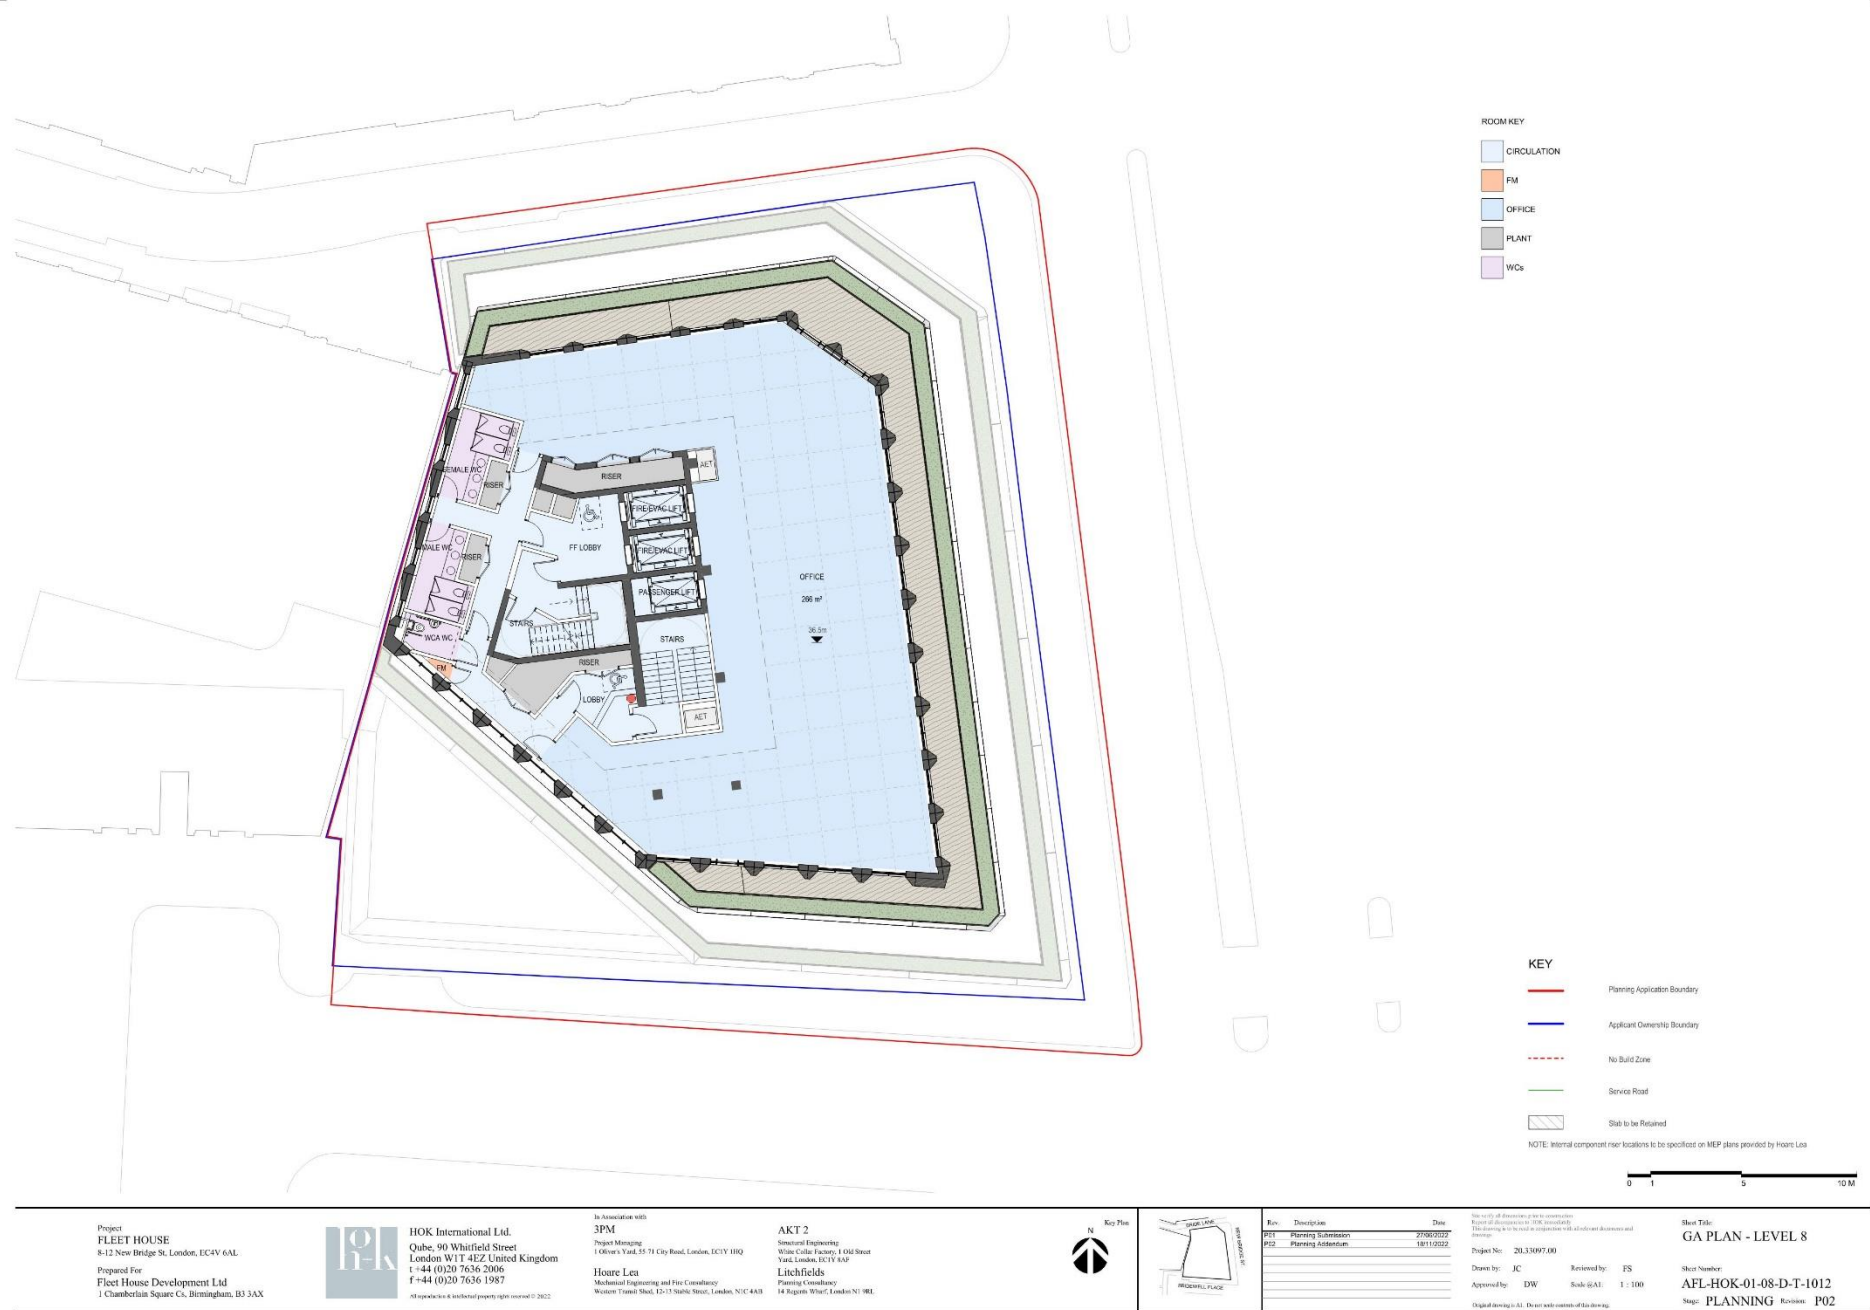


Proposed : Level 8



Project FLEET HOUSE 8-12 New Bridge St, London, EC4V 6AL Prepared For Fleet House Development Ltd 1 Chamberlain Square Cs, Birmingham, B3 3AX		HOK International Ltd. Osbe, 90 Whitfield Street London W1T 4EZ, United Kingdom t +44 (0)20 7636 2006 f +44 (0)20 7636 1987 All reproduction & unauthorised use is prohibited	In Association with 3PM Project Managing 1 Oliver's Yard, 25-27 City Road, London, EC1Y 1HQ Hoare Lea Mechanical Engineering and Fire Consultancy Western Trench Shed, 12-13 Stable Street, London, N1C 4AB	AKT 2 Structural Engineering White Carter Foundry, 1 Old Street York, London, EC1Y 4AP Lichfields Planning Consultancy 14 Regent Street, London N1C 4AB	Key Plan 	<table><tr><th>Rev.</th><th>Description</th><th>Date</th></tr><tr><td>P01</td><td>Planning Submission</td><td>17/06/2016</td></tr><tr><td>P02</td><td>Planning Amendment</td><td>19/10/2017</td></tr></table>	Rev.	Description	Date	P01	Planning Submission	17/06/2016	P02	Planning Amendment	19/10/2017	The validity of documents under a contract is determined by the date of completion of the contract. The drawings are the property of the client and are not to be used for any other purpose without the written consent of the client. Project No: 20-31097-00 Drawn by: JC Reviewed by: FS Approved by: DW Scale (A1): 1:100 Designed by: HOK Client and name of the drawing	Sheet Title: GA PLAN - ROOF Sheet Number: AFL-HOK-01-RF-D-T-1013 Stage: PLANNING Revision: P02
Rev.	Description	Date															
P01	Planning Submission	17/06/2016															
P02	Planning Amendment	19/10/2017															

Proposed : Level 8 Roof Garden

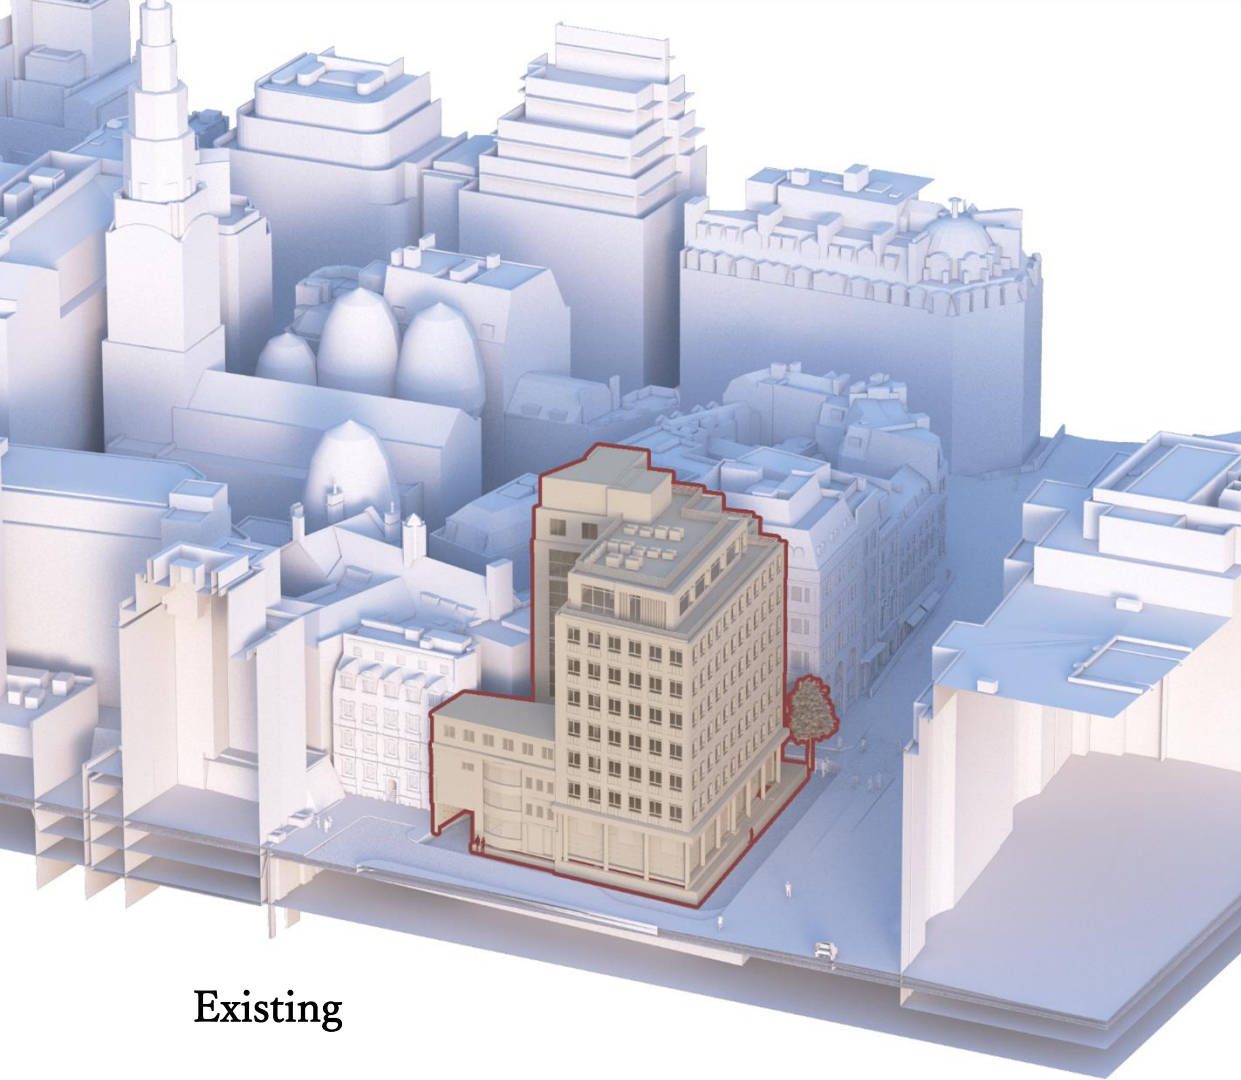


Existing



Proposed


Proposed : Massing

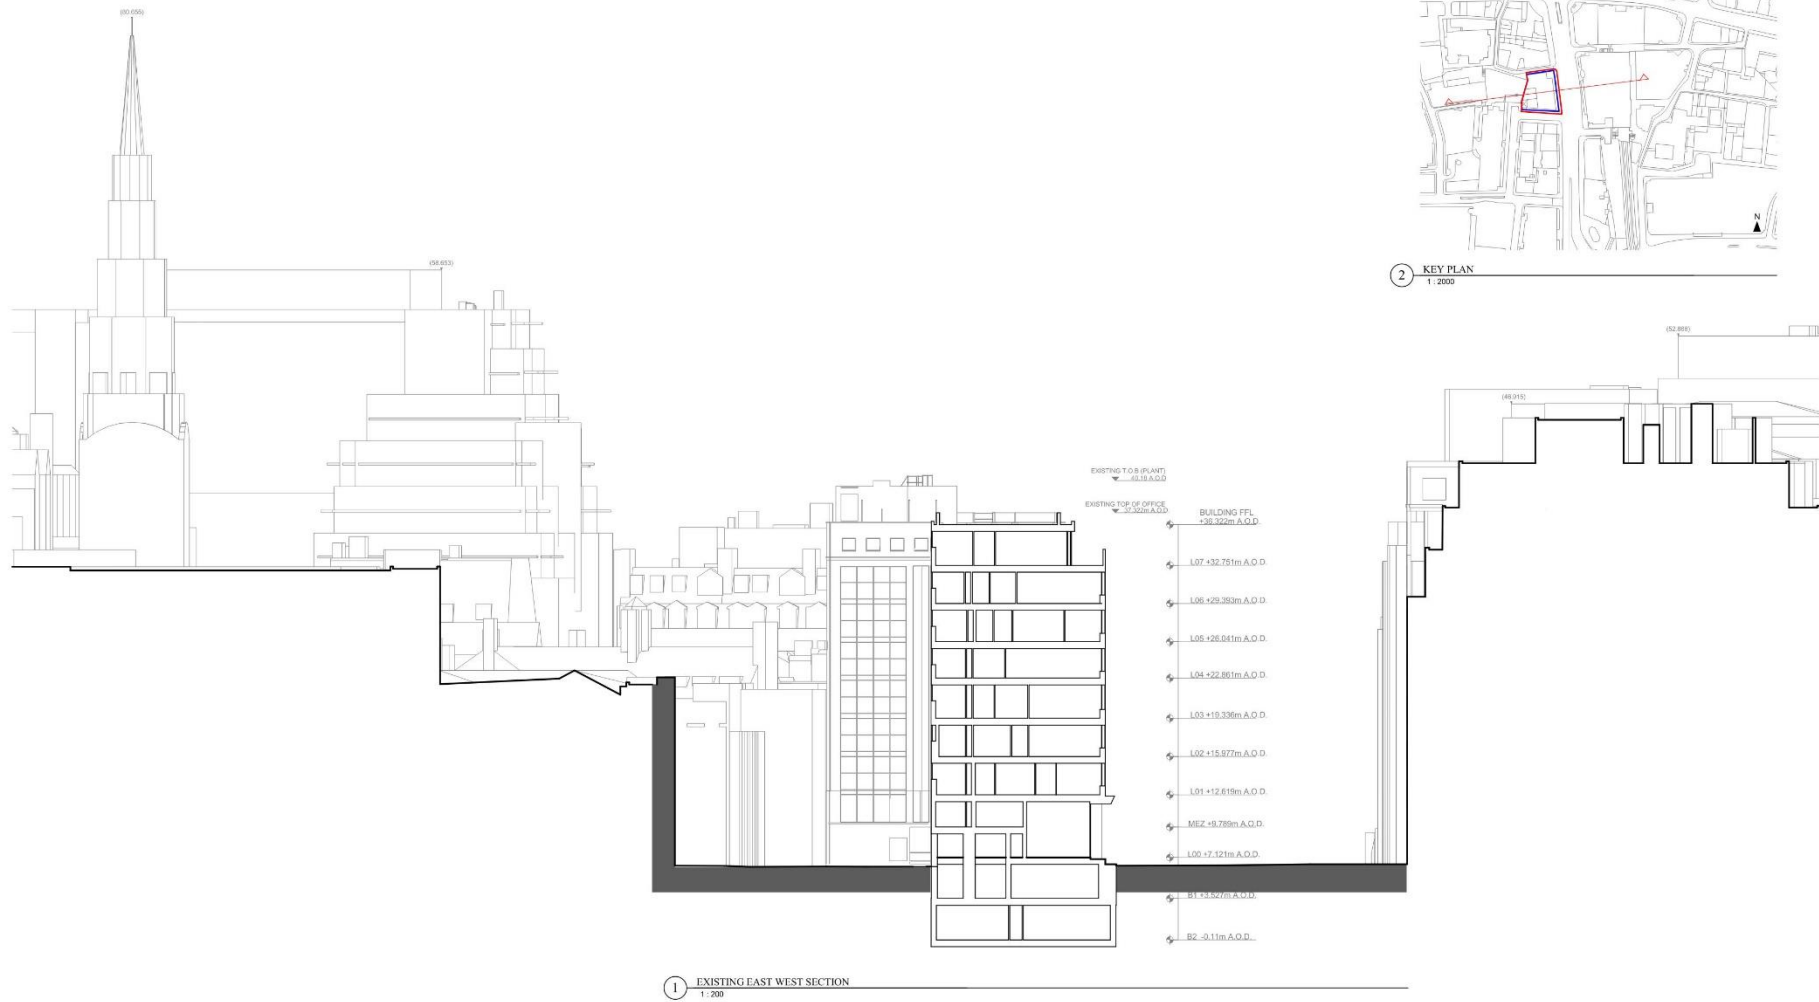


1 EXISTING EAST WEST SECTION
1 : 200

Project FLEET HOUSE 8-12 New Bridge St, London, EC4V 6AL Prepared For Fleet House Development Ltd 1 Chamberlain Square Ca, Birmingham, B3 3AX	 HOK International Ltd. Osbe, 90 Whitfield Street London W1T 4EZ United Kingdom t +44 (0)20 7636 2006 f +44 (0)20 7636 1987 All construction & architectural drawings are copyright © 2022	In Association with 3PM Project Managing 1 Oliver's Yard, 25-27 City Road, London, EC1Y 1HQ Hoare Lea Mechanical Engineering and Fire Consultancy Western Transit Street, 42-17 South Street, London, N1C 4AB	AKT 2 Structural Engineering White Collar Factory, 1 Old Street Yard, London, EC1Y 4AP Litchfields Planning Consultancy 14 Regent Street, London W1B 5RL	Key Plan 	<table border="1"> <thead> <tr> <th>Rev</th> <th>Description</th> <th>Date</th> </tr> </thead> <tbody> <tr> <td>001</td> <td>Planning Submission</td> <td>27/06/2022</td> </tr> </tbody> </table>	Rev	Description	Date	001	Planning Submission	27/06/2022	The validity of dimensions shown is restricted to the extent of the drawings and is not intended to be used for construction purposes. All dimensions are given in meters unless otherwise stated. Project No: 20-31097-00 Drawn by: MC Reviewed by: MC Approved by: DW Scale: As indicated Original drawing is A1. Check and make copies of this drawing.	Sheet Title: EXISTING SECTION Sheet Number: AFL-HOK-01-ZZ-D-T-0013 Stage: PLANNING Revision: P01
Rev	Description	Date											
001	Planning Submission	27/06/2022											

Existing : Section looking North

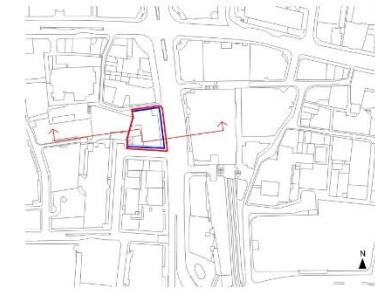

1 KEY PLAN
1:2000

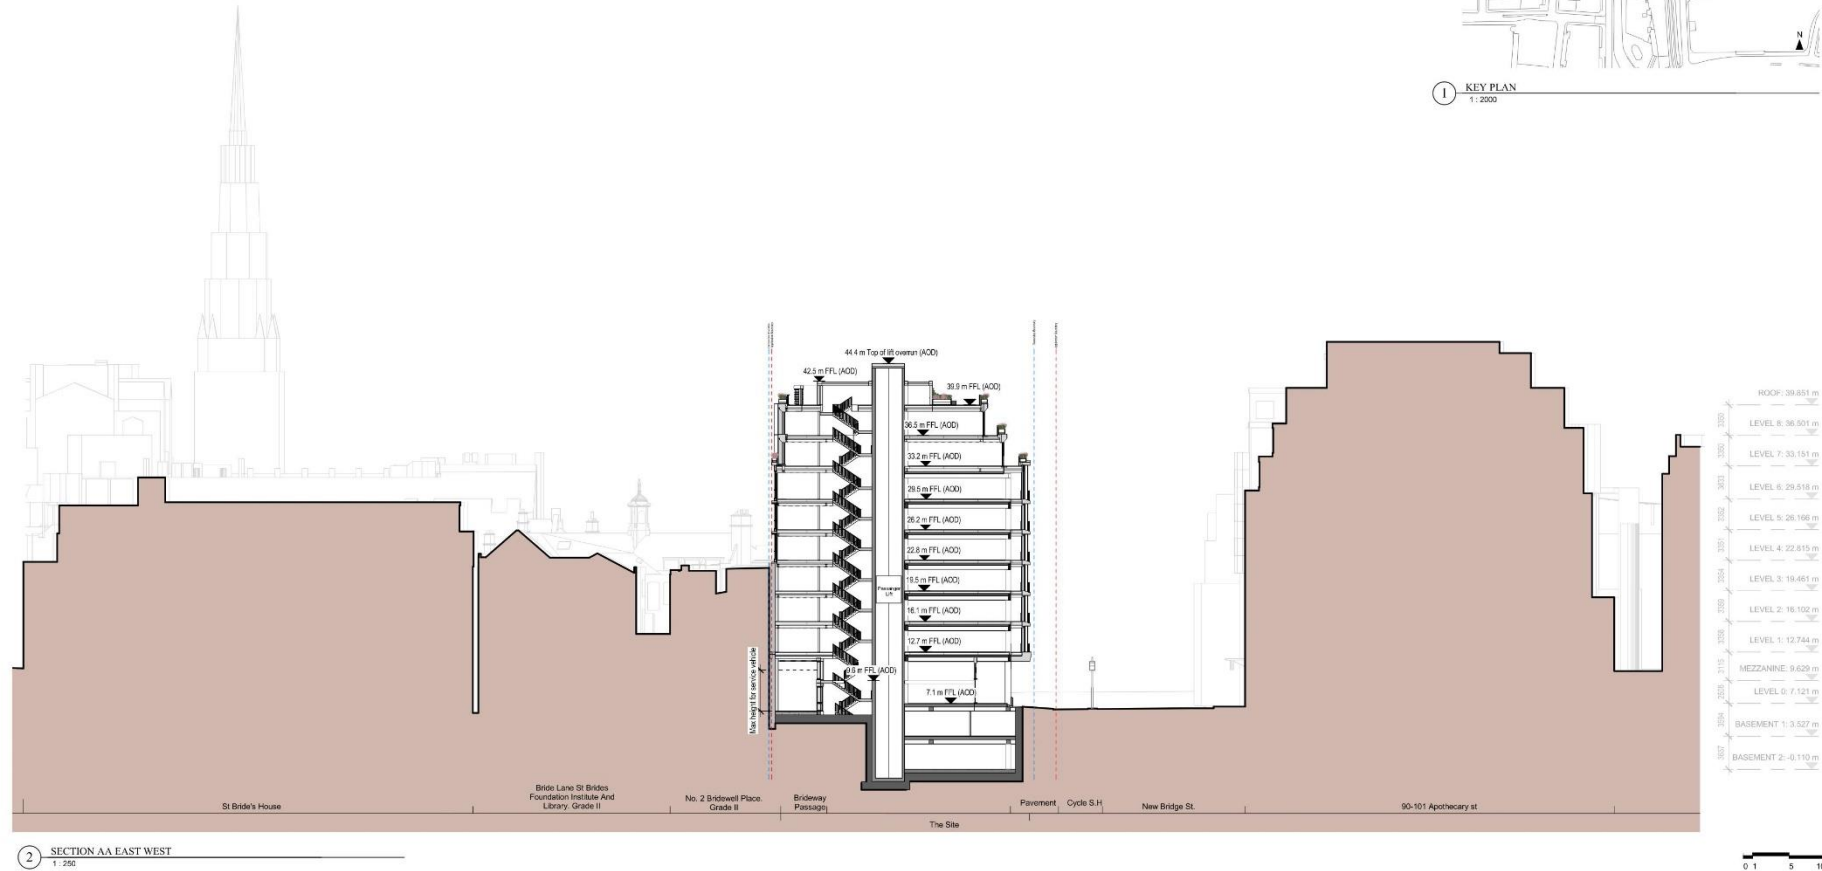

Project
FLEET HOUSE
8-12 New Bridge St, London, EC4V 6AL
Prepared for
Fleet House Development Ltd
1 Chamberlain Square Cx, Birmingham, B3 3AX



HOK International Ltd.
Quke, 90 Whitfield Street
London W1T 4EZ United Kingdom
t +44 (0)20 7636 2006
f +44 (0)20 7636 1987
All reproduction & technical property rights reserved © 2022

In Association with
3PM
Project Managing
1 Old St, York, YO1 1AA City Road, London, EC1Y 1HQ
Hoare Lea
Mechanical Engineering and Fire Consultancy
Western Transit Shed, 12-13 South Street, London, N1C 4AB

AKT 2
Structural Engineering
White Collar Factory, 1 Old Street
York, London, EC1Y 6AP
Lichfields
Planning Consultancy
14 Regent Street, London W1B 5RL



Key Plan



Rev	Description	Date
001	Planning Submission	27/06/2022

This study of the site is a preliminary study and is not a final design. It is intended to provide a general indication of the proposed development and is not intended to be used for any other purpose. The drawings are to be used in conjunction with all other relevant documents and drawings.
Project No: 20.31097.00
Drawn by: RH Reviewed by: MC
Approved by: DW Scale: As indicated
Signed drawing is: N. Do not scale contents of this drawing.

Sheet Title
SECTION A-A EAST WEST
CONTEXT
Sheet Number
AFL-HOK-01-ZZ-D-T-3015
Stage: PLANNING Review: P01

Proposed : Section looking North



A horizontal number line with tick marks at 0, 1, 5, and 10. A thick black line segment is drawn between the tick marks for 1 and 5.

Sheet Title:
**EXISTING EAST
ELEVATION**

Sheet Number:
AFL-HOK-01-ZZ-D-T-0010

Stage: **PLANNING** Revision: **P01**

Existing : East Elevation (New Bridge Street)



1 KEY PLAN
1:2000



2 EAST CONTEXT ELEVATION
1:250

Project
FLEET HOUSE
8-12 New Bridge St, London, EC4V 6AL
Prepared For
Fleet House Development Ltd
1 Chamberlain Square Co, Birmingham, B3 3AX



HOK International Ltd.
Quke, 90 Whitfield Street
London W1T 4EZ United Kingdom
t +44 (0)20 7636 2006
f +44 (0)20 7636 1987
info@hok.co.uk website: hok.com copyright © 2022

In consultation with
3PM
Project Managing
1 Oliver's Yard, 55-57 City Road, London, EC1Y 1HQ
Hoare Lea
Mechanical Engineering and Fire Consultancy
Weymouth, Dorset, DT9 3SL, Dorset, Dorset, DT9 3SL

AKT 2
Structural Engineering
White Collar Factory, 1 Old Street
York, London, EC1Y 1XP
Litchfields
Planning Consultancy
14 Faggett's Street, London, EC1R 3RL



Key Plan



Rev.	Description	Date
001	Planning Submission	27/06/2022

NOTE: All dimensions shown are AOD taken from Survey Information
uploaded to Case Room Warner Land Surveys Ref
T130155P0006, T130155P0010, T130155P0012, T130155P0014

Project No: 20.33097.00
Drawn by: BH Reviewed by: MC
Approved by: DW Scale (A1): As indicated
Original drawing: 01. Do not scale contents of this drawing.

Sheet Title:
**EAST CONTEXT
ELEVATION**
Sheet Number:
AFL-HOK-01-ZZ-D-T-3006
Stage: **PLANNING** Revision: **P01**

Proposed : East Elevation (Context)



- Material key - refer to material specification**
- Type A.1 Pigmented Masonry Panel - White Buff
 - Type A.2 Pigmented Masonry Panel - Light Buff
 - Type A.3 Pigmented Masonry Panel - Yellow Buff
 - Type A.4 Pigmented Masonry Panel - Red Buff
 - Type B.1 White Buff Precast Panel
 - Type B.2 White Glazed Brick Tile
 - Type B.3 Art Wall Finish
 - Type B.4 White Render
 - Type B.5 Dark Glazed Brick
 - Type B.6 Light Brick
 - Type B.7 Dark Brick
 - Type C.1 Bronze Coloured Metal
 - Type C.2 Bronze Coloured Metal Planter
 - Type C.3 Bronze Coloured Metal Screening
 - Type D.1 Metal Frame Double Glazed Unitised Window
 - Type D.2 Metal Frame Double Glazed Swarder Unitised Window
 - Type E.1 Single Leaf Glazed Access Door
 - Type E.2 Double Leaf Glazed Access Door

1 PLN - EAST ELEVATION - UPDATED
1:100


NOTE: All dimensions shown are AOD taken from Survey Information updated to Data Room Warner Land Survey Ref. T130155P0006, T130155P0007, T130155P0012, T130155P0014

Project FLEET HOUSE 8-12 New Bridge St, London, EC4V 6AL Prepared For Fleet House Development Ltd 1 Chamberlain Square Ca, Birmingham, B3 3AX	HOK International Ltd. Osbe, 90 Whitfield Street London W1T 4EZ United Kingdom t +44 (0)20 7636 2006 f +44 (0)20 7636 1987 All reproduction and/or further secondary rights reserved © 2022	In Association with 3PM Project Managing 1 Oliver's Yard, 25-27 City Road, London, EC1Y 1HQ Hoare Lea Mechanical Engineering and Fire Consultancy Western Transit Street, 12-13 South Street, London, N1C 4AB	AKT 2 Structural Engineering White Collar Factory, 1 Old Street York, London, EC1Y 4AP Lichfields Planning Consultancy 14 Regent Street, London W1B 5RL	Key Plan N BRIDGE LANE BRIDGELAND PLACE BRIDGELAND PLACE	<table><thead><tr><th>Rev</th><th>Description</th><th>Date</th></tr></thead><tbody><tr><td>001</td><td>Planning Submission</td><td>15/06/2022</td></tr><tr><td>002</td><td>Planning Amendment</td><td>15/10/2022</td></tr></tbody></table> Project No: 20-33097-00 Drawn by: ARM Approved by: DW Scale: A1: 1:100 Signed drawing is 01 - Check and contents of this drawing.	Rev	Description	Date	001	Planning Submission	15/06/2022	002	Planning Amendment	15/10/2022	Sheet Title: EAST ELEVATION Sheet Number: AFL-HOK-01-ZZ-D-T-3002 Stage: PLANNING Revision: P02
Rev	Description	Date													
001	Planning Submission	15/06/2022													
002	Planning Amendment	15/10/2022													

Proposed : East Elevation



1 KEY PLAN
1:2000

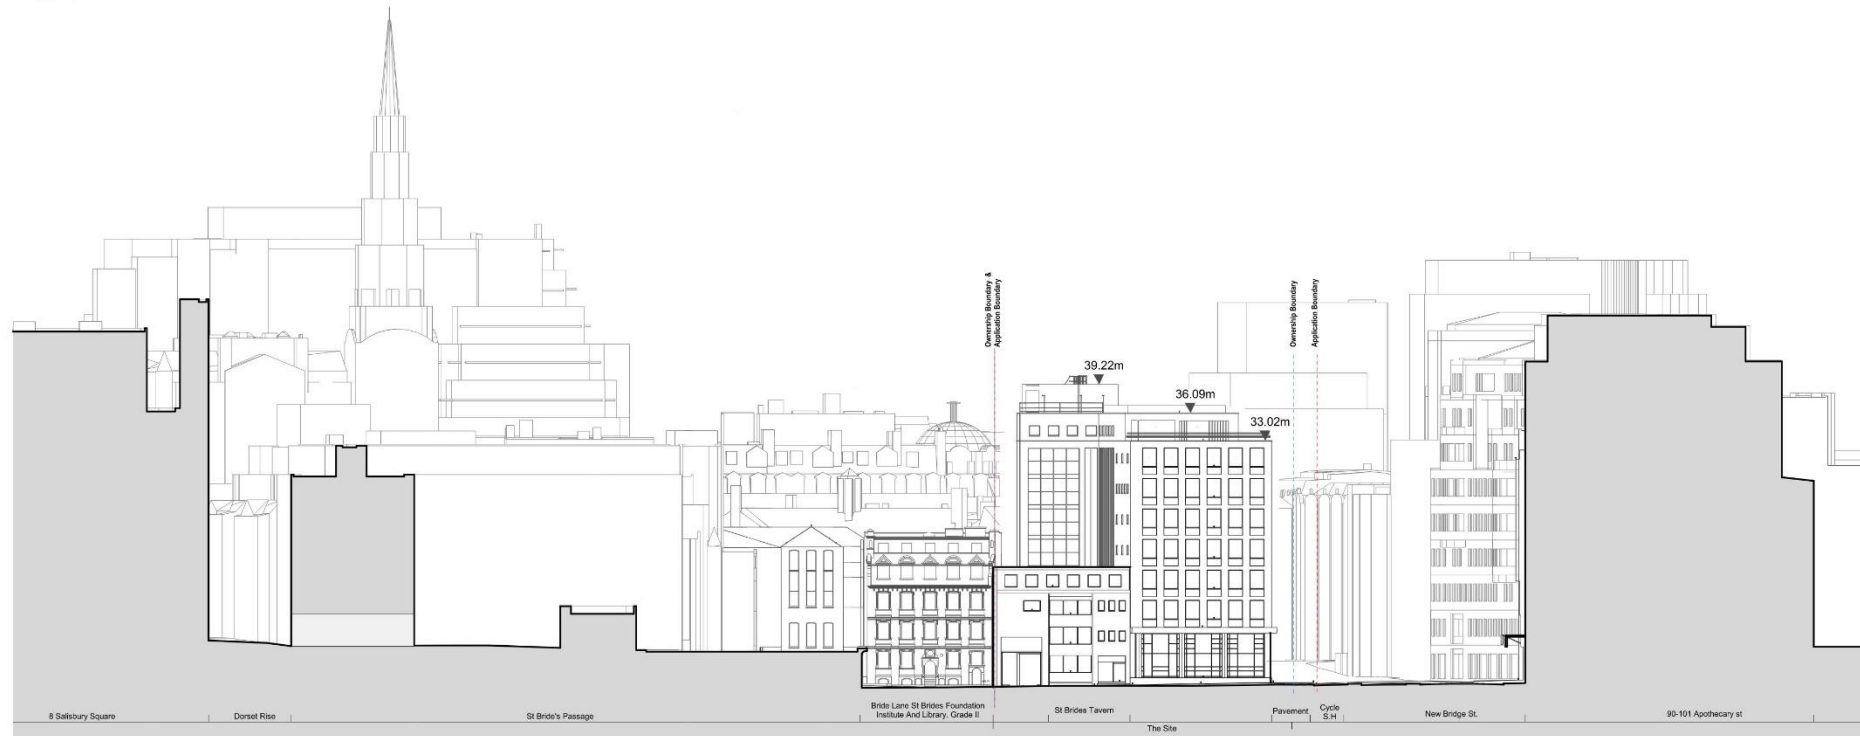

2 EXISTING SOUTH ELEVATION
1:250

NOTE: All dimensions shown are ACD taken from Survey Information
uploaded to Data Room Warner Land Surveys Ref T130155-P006,
T130155-P010, T130155-P012, T130155-P014

0 1 5 10 M

Project
FLEET HOUSE
8-12 New Bridge St, London, EC4V 6AL
Prepared For
Fleet House Development Ltd
1 Chamberlain Square Ct, Birmingham, B3 3AX



HOK International Ltd.
Qube, 90 Whitfield Street
London W1T 4EZ United Kingdom
T +44 (0)20 7636 2006
F +44 (0)20 7636 1987

All reproduction & intellectual property rights reserved © 2023

In Association with
3PM
Project Managing
1 Oliver Yard, 15-21 City Road, London, EC1Y 1HQ
Hoare Lea
Mechanical Engineering and Fire Consultancy
Watsons Terrace Street, 12-13 Stable Street, London, N1C 4AB

AKT 2
Structural Engineering
White Collar Factory, 1 Old Street
York, London, EC1Y 9AF
Litchfields
Planning Consultancy
11 Regent's Wharf, London N1 9RL



Key Plan



Rev.	Description	Date
P01	Planning Submission	27/06/2022


The author of this document is not responsible for any errors or omissions.
This drawing is to be used in conjunction with all relevant documents and drawings.
Project No. 20.33097.00
Drawn by: MC Reviewed by: MC
Approved by: DW Scale @ A1: As indicated
Prepared drawings by: 11. Do not make contact with this drawing.

Sheet Title
EXISTING SOUTH ELEVATION
Sheet Number
AFL-HOK-01-ZZ-D-T-0011
Stage **PLANNING** Revision **P01**

Existing : South Elevation (Bridewell Place)



1 KEY PLAN
1:2000

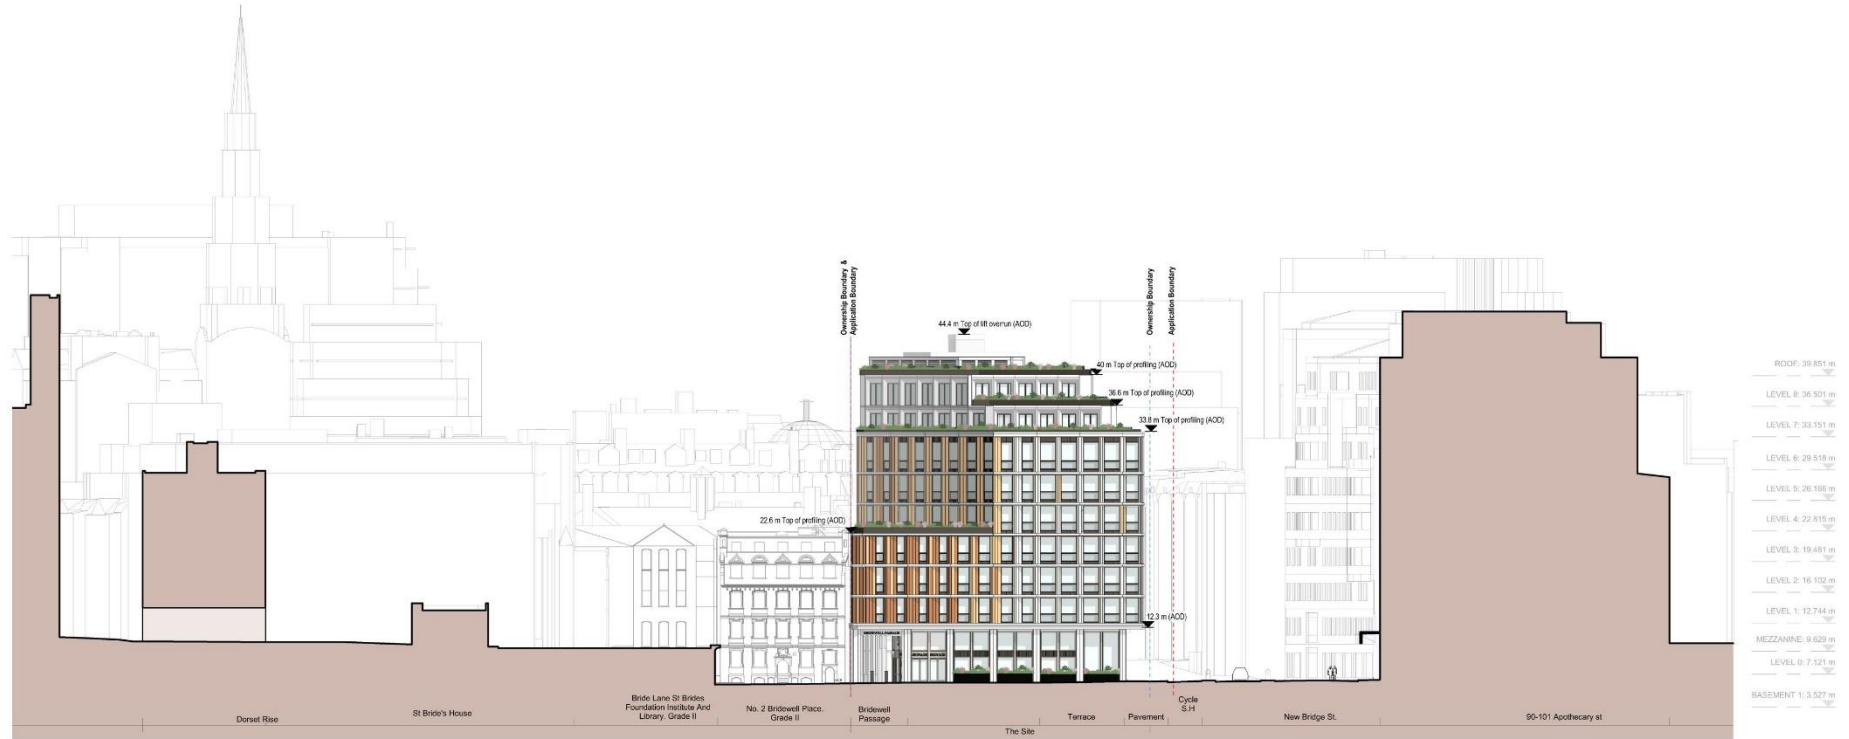

2 SOUTH CONTEXT ELEVATION
1:250

Project
FLEET HOUSE
8-12 New Bridge St, London, EC4V 6AL
Prepared For
Fleet House Development Ltd
1 Chamberlain Square Ca, Birmingham, B3 3AX




HOK International Ltd.
Osbe, 90 Whitfield Street
London W1T 4EZ United Kingdom
t +44 (0)20 7636 2006
f +44 (0)20 7636 1987
All reproduction & unauthorised use is prohibited © 2022

In Association with
3PM
Project Managing
1 Olden's Yard, 35-37 City Road, London, EC1Y 1HQ
Hoare Lea
Mechanical Engineering and Fire Consultancy
Western Transit Street, 12-13 South Street, London, N1C 4AB

AKT 2
Structural Engineering
White Collar Factory, 1 Old Street
Yard, London, EC1Y 4AP
Litchfields
Planning Consultancy
14 Regent Street, London W1B 1RL



Key Plan

 


Rev	Description	Date
001	Planning Submission	27/06/2022



The validity of dimensions under no circumstances
Expiry of dimensions is 10% over/under
Dimensions are to be taken in accordance with the relevant standards
Project No: 20-33097.00
Drawn by: BH Reviewed by: MC
Approved by: DW Scale: As indicated
Hatched drawings in 3D - Check with contents of this drawing

Sheet Title:
**SOUTH CONTEXT
ELEVATION**
Sheet Number:
AFL-HOK-01-ZZ-D-T-3007
Stage: **PLANNING** Revision: **P01**

Proposed : South Elevation (Context)

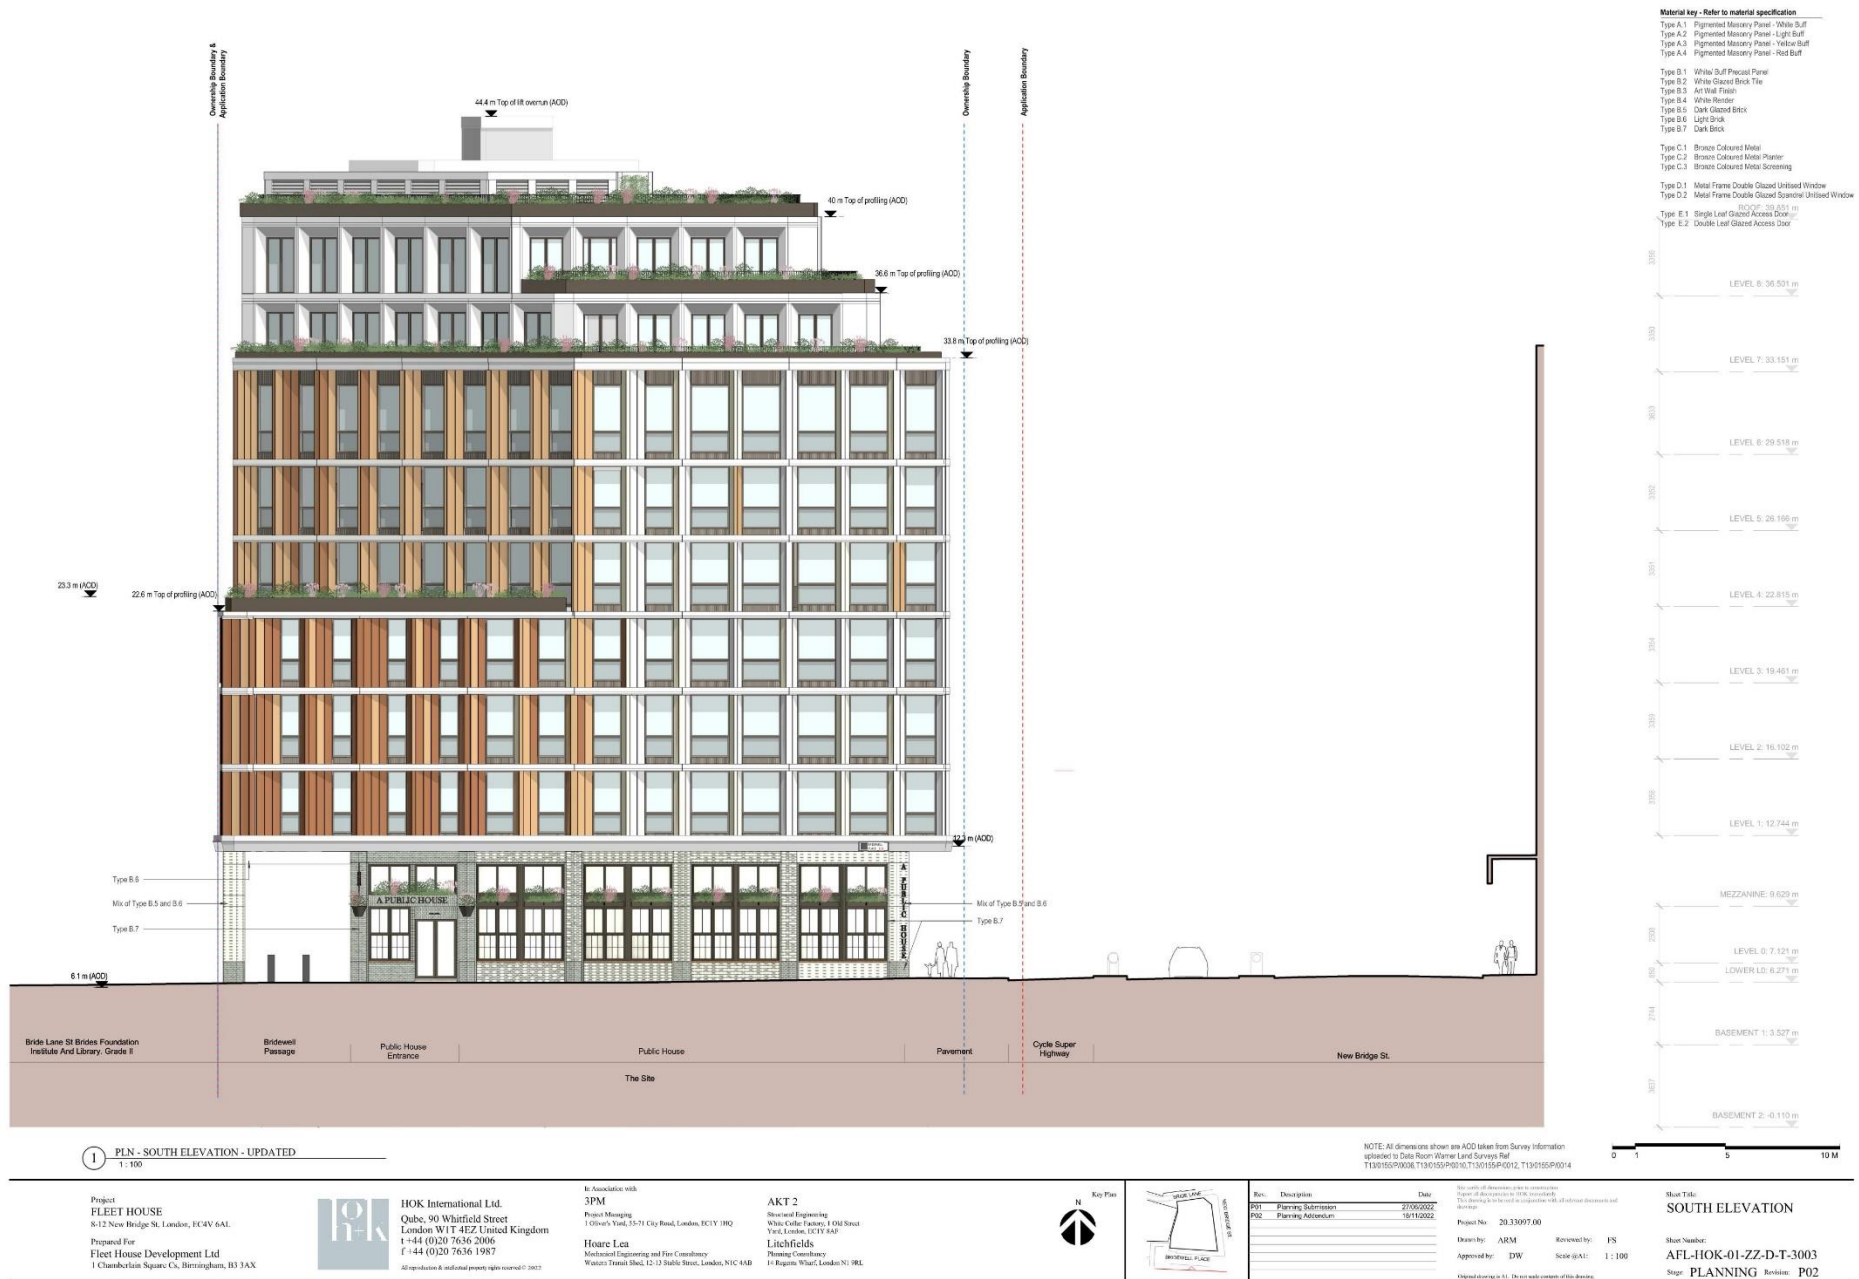

Proposed : South Elevation (Bridewell Place)

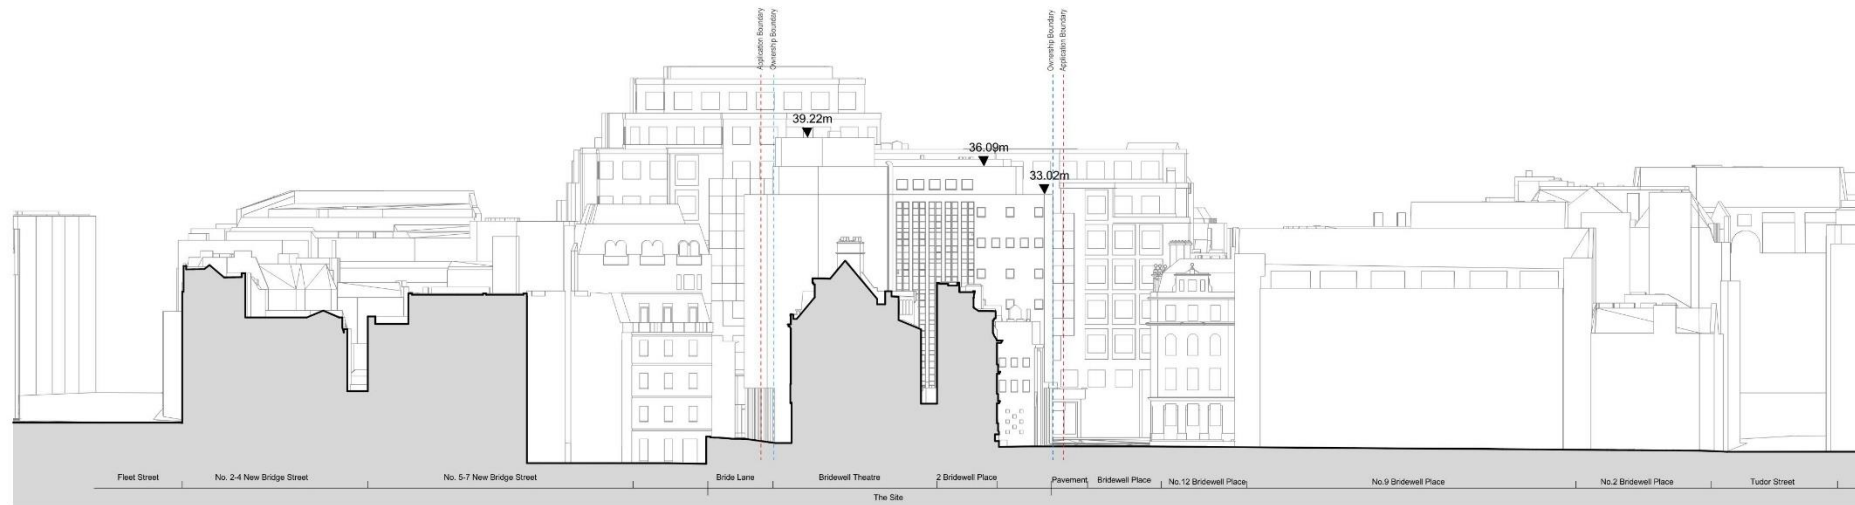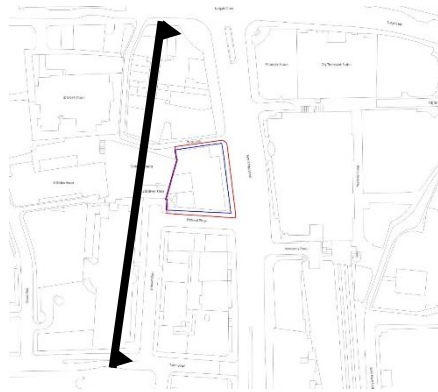

2 EXISTING WEST ELEVATION
1:250

NOTE: All dimensions shown are ACD taken from Survey Information
updated to Date from the Land Survey Ref T130155P0006,
T130155P0010, T130155P0012, T130155P0014

0 1 5 10 M


Project
FLEET HOUSE
8-12 New Bridge St, London, EC4V 6AL
Prepared For
Fleet House Development Ltd
1 Chamberlain Square Co, Birmingham, B3 3AX



HOK International Ltd.
Quke, 90 Whitfield Street
London W1T 4EZ United Kingdom
t +44 (0)20 7636 2006
f +44 (0)20 7636 1987
© HOK International Ltd. All rights reserved. 2022

In consultation with
3PM
Project Managing
1 Oliver's Yard, 55-57 City Road, London, EC1Y 1HQ
Hoare Lea
Mechanical Engineering and Fire Consultancy
Weymouth Road, 12-13 Stable Street, London, N1C 4AB

AKT 2
Structural Engineering
White Collar Factory, 1 Old Street
Yard, London, EC1Y 1XP
Litchfields
Planning Consultancy
14 Regent Street, London, W1B 5RL

 

Rev.	Description	Date
P01	Planning Submission	27/06/2022


Drawn by: AAV
Approved by: DW
Project No: 20.33097.00
Scale (A1): As indicated
Original drawing: 01. Do not write contents of this drawing.

Sheet Title:
**EXISTING WEST
ELEVATION**
Sheet Number:
AFL-HOK-01-ZZ-D-T-0012
Stage: **PLANNING** Revision: **P01**

Existing : West Elevation



1 KEY PLAN
1:2000

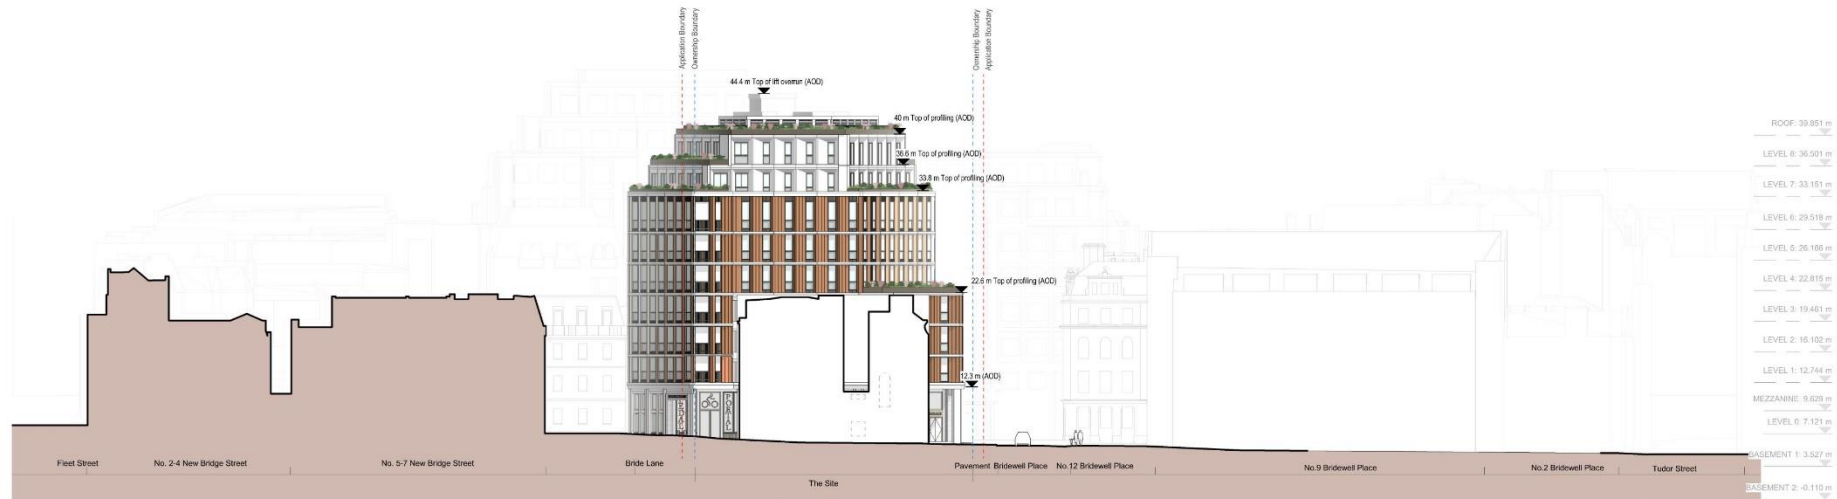

2 WEST ELEVATION CONTEXT
1:250

Project
FLEET HOUSE
8-12 New Bridge St, London, EC4V 6AL
Prepared For
Fleet House Development Ltd
1 Chamberlain Square Cx, Birmingham, B3 3AX



HOK International Ltd.
Que, 90 Whitfield Street
London W1T 4EZ United Kingdom
T +44 (0)20 7636 2006
F +44 (0)20 7636 1987
All reproduction & intellectual property rights reserved © 2022

In Association with
3PM
Project Managing
1 Olden's Yard, 55-71 City Road, London, EC1Y 1PP
Hoare Lea
Mechanical Engineering and Fire Consultancy
Western Transit Road, 12-13 Stable Street, London, N1C 4AB

AKT 2
Structural Engineering
White's Collier Factory, 1104' Street
Yard, London, EC1Y 6AP
Litchfields
Planning Consultancy
14 Regent's Wharf, London N1 9EL



Key Plan



Rev.	Description	Date
01	Planning Submission	22/06/2022

Project No: 20-33097-00
Drawn by: RHH Reviewed by: MC
Approved by: DW Scale (A1): As Indicated
Printed on paper: 01 Do not add content to this drawing

Sheet Title
**WEST CONTEXT
ELEVATION**
Sheet Number
AFL-HOK-01-ZZ-D-T-3008
Stage: **PLANNING** Revision: **P01**

Proposed : West Elevation (Context)



Project
FLEET HOUSE
8-12 New Bridge St, London, EC4V 6AL
Prepared For
Fleet House Development Ltd
1 Chamberlain Square Ca, Birmingham, B3 3AX

HOK International Ltd.
Osbe, 90 Whitfield Street
London W1T 4EZ United Kingdom
T +44 (0)20 7636 2006
F +44 (0)20 7636 1987
All reproduction and distribution rights reserved © 2022

In Association with
3PM
Project Managing
1 Oliver's Yard, 25-27 City Road, London, EC1Y 1HQ
Hoare Lea
Mechanical Engineering and Fire Consultancy
Western Transit Street, 12-13 South Street, London, N1C 4AB

AKT 2
Structural Engineering
White Collar Factory, 1 Old Street
York, London, EC1Y 4AP
Litchfields
Planning Consultancy
14 Regent Street, London W1B 5RL





Rev	Description	Date
001	Planning Submission	27/06/2022

The validity of dimensions shown on this drawing is subject to the accuracy of the data provided by the client. The client is responsible for the accuracy of the data provided. 

Project No: 20-33097-00
Drawn by: BH
Reviewed by: MC
Approved by: DW
Scale: 1:100
Signed drawing by: BH - Check and make contents of this drawing.

Sheet Title:
WEST ELEVATION
Sheet Number:
AFL-HOK-01-ZZ-D-T-3004
Stage: **PLANNING** Revision: **P01**

Proposed : West Elevation (Bridewell Place)

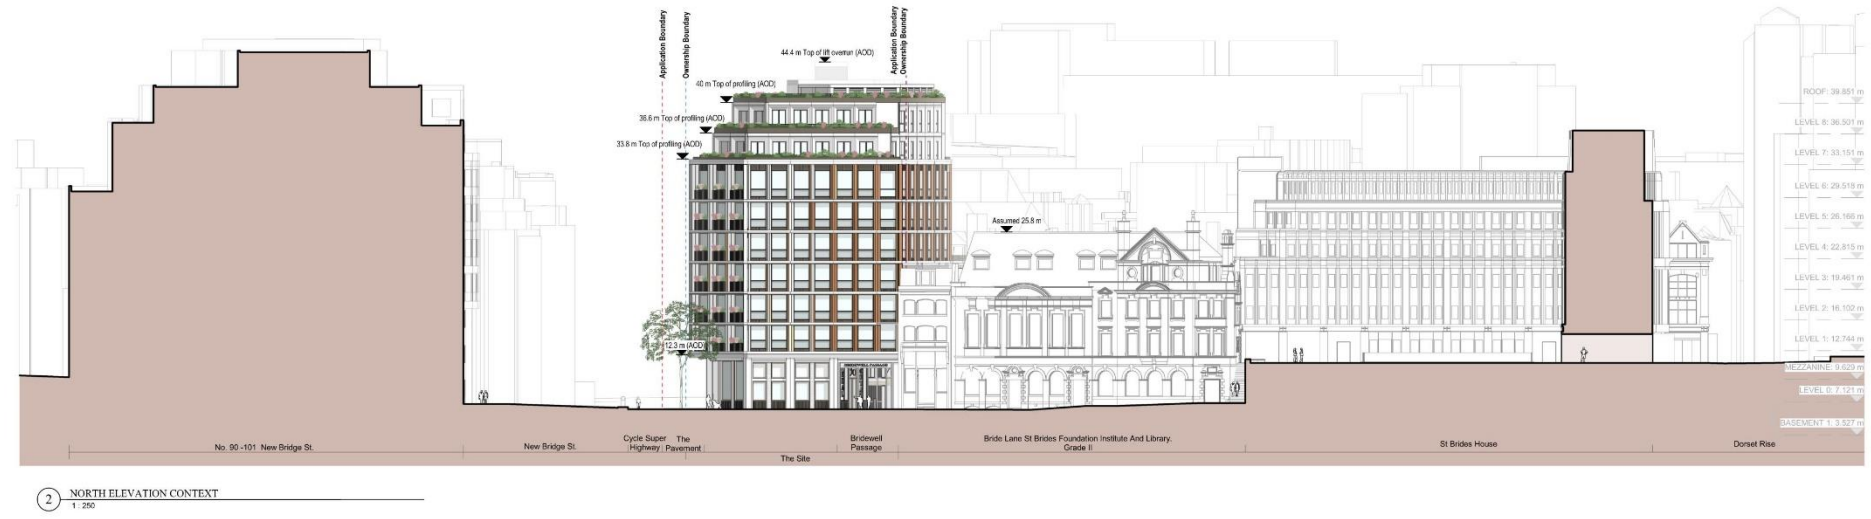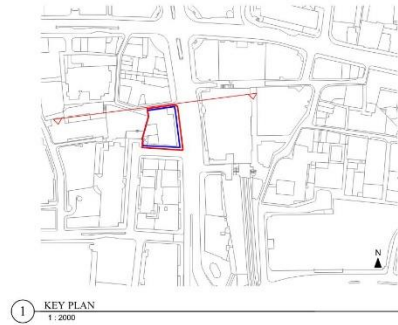

Project
FLEET HOUSE
8-12 New Bridge St, London, EC4V 6AL

Prepared For
Fleet House Development Ltd
1 Chamberlain Square Ca, Birmingham, B3 3AX

HOK International Ltd.
Qube, 90 Whitfield Street
London W1T 4EZ United Kingdom
t +44 (0)20 7636 2006
f +44 (0)20 7636 1987

All construction & intellectual property rights reserved © 2022

3PM
Project Managing
1 Old Court Yard, 35-37 City Road, London, EC1Y 1HQ

Hoare Lea
Mechanical Engineering and Fire Consultancy
Weston Trunk Road, 12-13 South Street, London, N1C 4AB

AKT 2
Structural Engineering
White Collar Factory, 1 Old Court Yard, London, EC1Y 1HP

Litchfields
Planning Consultancy
14 Regent's Wharf, London N1 9DL

Key Plan

Rev	Description	Date
001	Planning Submission	27/06/2022

NOTE: All dimensions shown are ACD taken from Survey Information calculated by Data Room Worker Land Surveying Ref: T13015SP0006, T13015SP0010, T13015SP0012, T13015SP0014

Any alterations to the drawings shall be made in accordance with the latest revision of the drawings.

Original drawing is A4. Check and make copies of this drawing.

Sheet Title
NORTH CONTEXT
ELEVATION

Sheet Number
AFL-HOK-01-ZZ-D-T-3005


Stage
PLANNING

Revision
P01

Proposed : North Elevation (Context)



1 ELEVATION AA PROPOSED BRIDEWELL PASSAGE EAST - UPDATED
1:100

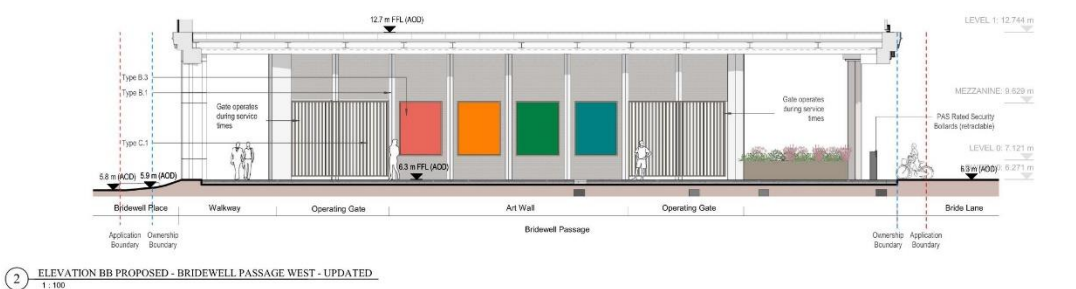

2 ELEVATION BB PROPOSED - BRIDEWELL PASSAGE WEST - UPDATED
1:100

- Material key - Refer to material specification**
- Type A.1 Pigmented Masonry Panel - White Buff
 - Type A.2 Pigmented Masonry Panel - Light Buff
 - Type A.3 Pigmented Masonry Panel - Yellow Buff
 - Type A.4 Pigmented Masonry Panel - Red Buff
 - Type B.1 White Buff Precast Panel
 - Type B.2 White Glazed Brick Tile
 - Type B.3 Art Wall Finish
 - Type B.4 White Render
 - Type B.5 Dark Glazed Brick
 - Type B.6 Light Brick
 - Type B.7 Dark Brick
 - Type C.1 Bronze Coloured Metal
 - Type C.2 Bronze Coloured Metal Plaster
 - Type C.3 Bronze Coloured Metal Screening
 - Type D.1 Metal Frame Double Glazed Unitised Window
 - Type D.2 Metal Frame Double Glazed Spandrel Unitised Window
 - Type E.1 Single Leaf Glazed Access Door
 - Type E.2 Double Leaf Glazed Access Door

Project
FLEET HOUSE
81-12 New Bridge St, London, EC4V 6AL

Prepared For
Fleet House Development Ltd
1 Chamberlain Square Cx, Birmingham, B3 3AX

HOK International Ltd.
Qube, 90 Whitfield Street
London W1T 4EZ United Kingdom
t +44 (0)20 7636 2086
f +44 (0)20 7636 1987

All reproduction & intellectual property rights reserved © 2023

By Association with
3PM
Project Managing
1 Colston Yard, 15-17 City Road, London, EC1Y 1HQ

Heare Lea
Mechanical Engineering and Fire Consultancy
Watsons Trunk Shed, 12-13 Stable Street, London, N1C 4AB

AKT 2
Structural Engineering
White Collier Factory, 1 Old Street
York, London, EC1Y 8AF

Litchfields
Planning Consultancy
11 Regent's Wharf, London N1 9RL

Key Plan

Rev.	Description	Date
P01	Planning Submission	27/05/2022
P02	Planning Submission	19/11/2022

Project No: 20.33097.00

Drawn by: ARM Reviewed by: FS

Approved by: DW Scale (A1): As indicated

Approved drawings only. Do not make extracts of this drawing.

Sheet Title:
BRIDEWELL PASSAGE ELEVATIONS

Sheet Number:
AFL-HOK-01-ZZ-D-T-3009

Stage: **PLANNING** Revision: **P02**

Proposed : Bridewell Passageway Elevations



1 TOP BAY STUDY - ELEVATION AND 3D PERSPECTIVE
1:50

Material key - Refer to material specification

Type A.1 Pigmented Masonry Panel - White Buff
Type A.2 Pigmented Masonry Panel - Light Buff
Type A.3 Pigmented Masonry Panel - Yellow Buff
Type A.4 Pigmented Masonry Panel - Red Buff

Type B.1 White Buff Precast Panel
Type B.2 White Glazed Brick Tile
Type B.3 Art Wall Finish
Type B.4 White Render

Type C.1 Bronze Coloured Metal
Type C.2 Bronze Coloured Metal Planter
Type C.3 Bronze Coloured Metal Screening

Type D.1 Metal Frame Double Glazed Unitised Window
Type D.2 Metal Frame Double Glazed Operable Unitised Window

Type E.1 Single Leaf Glazed Access Door
Type E.2 Double Leaf Glazed Access Door


Project FLEET HOUSE 8-12 New Bridge St, London, EC4V 6AL Prepared For Fleet House Development Ltd 1 Chamberlain Square Ca, Birmingham, B3 3AX	 HOK International Ltd. Quke, 90 Whitfield Street London W1T 4EZ United Kingdom t +44 (0)20 7636 2006 f +44 (0)20 7636 1987 All construction & technical property rights reserved © 2022	In Association with 3PM Project Managing 1 Olden's Yard, 35-37 City Road, London, EC1Y 1HQ Hoare Lea Mechanical Engineering and Fire Consultancy Western Trench Street, 12-13 South Street, London, N1C 4AB	AKT 2 Structural Engineering White Collar Factory, 1 Old Street York, London, EC1Y 4LP Litchfields Planning Consultancy 14 Regent's Wharf, London N1 9DL	Key Plan 	<table><thead><tr><th>Rev</th><th>Description</th><th>Date</th></tr></thead><tbody><tr><td>001</td><td>Planning Submission</td><td>27/06/2022</td></tr></tbody></table>	Rev	Description	Date	001	Planning Submission	27/06/2022	The validity of documents after its execution Subject to documents in PDF, uncontrolled Any amendments to be made by the responsible staff at relevant departments and Project No: 20-33097-00 Drawn by: BHReviewed by: AAV Approved by: DWScale @ A1: 1:50 Original drawing is A1. Check each content of this drawing.	Sheet Title: BAY STUDY - TOP Sheet Number: AFL-HOK-01-ZZ-D-T-5002 Stage: PLANNING Revision: P01
Rev	Description	Date											
001	Planning Submission	27/06/2022											

Proposed : Bay Study - Top



RETRACTABLE BOLLARDS

PLANTING TYPE 03
- RAISED PLANTERS

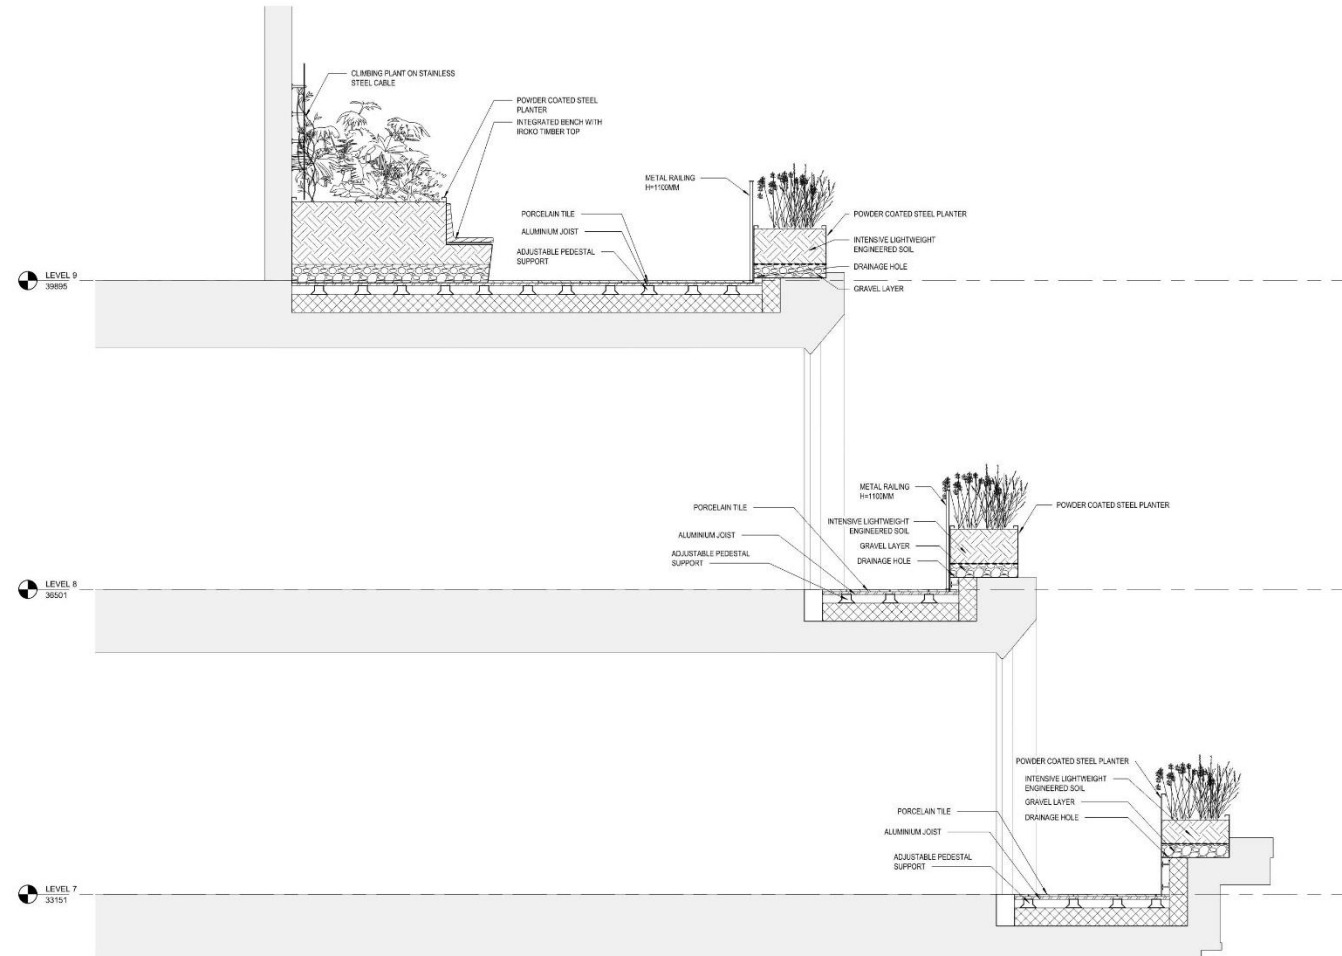

1 SECTION - LEVEL 7/8/9 - PLANTER EDGE
1:25

Project
FLEET HOUSE
8-12 New Bridge St, London, EC4V 6AL
Prepared For
ATENOR
1 Chamberlain Square Cx, Birmingham, B3 3AX



HOK International Ltd.
Qube, 90 Whitfield Street
London W1T 4EZ United Kingdom
T +44 (0)20 7636 2006
F +44 (0)20 7636 1987

All reproduction & intellectual property rights reserved © 2022

In Association with
Blackburn and Co
Project Managing
Post 1 Chiswick, London, W3 1HQ

Heare Lea
Mechanical Engineering and Fire Consultancy
Watsons Transit Shed, 12-13 Stable Street, London, N1C 4AB

AKT 2
Structural Engineering
White Collier Factory, 1 Old Street
York, London, EC1Y 8AF
Litchfields
Planning Consultancy
11 Regatta Wharf, London N1 9RL



Key Plan




Rev.	Description	Date
08/04/2022	Draft Planning Submission	08/04/2022
15/06/2022	Draft Planning Submission	15/06/2022


The author of this document is not responsible for the use of the information contained herein for purposes other than those intended. This document is to be used in conjunction with all relevant documents and drawings.
Project No. 20.33097.00
Drawn by: MJ Reviewed by: RP
Approved by: DW Scale (A1): 1:25
Prepared drawings by: 1. The author of this document

Sheet Title:
LANDSCAPE SECTION
Sheet Number:
AFL-HOK-01-ZZ-D-L-7001
Stage: PLANNING Revision:

Proposed : Landscape Section : Levels 7,8 & Roof Terrace

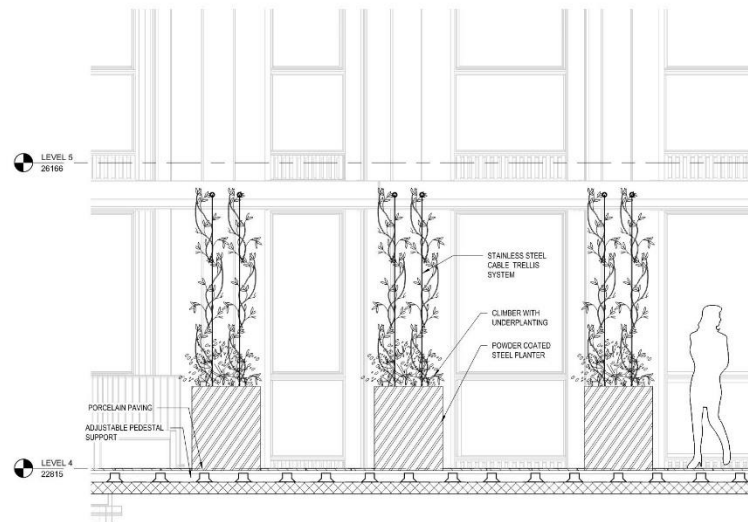

1 SECTION - LEVEL 4 - CLIMBER PLANTER
1 : 25

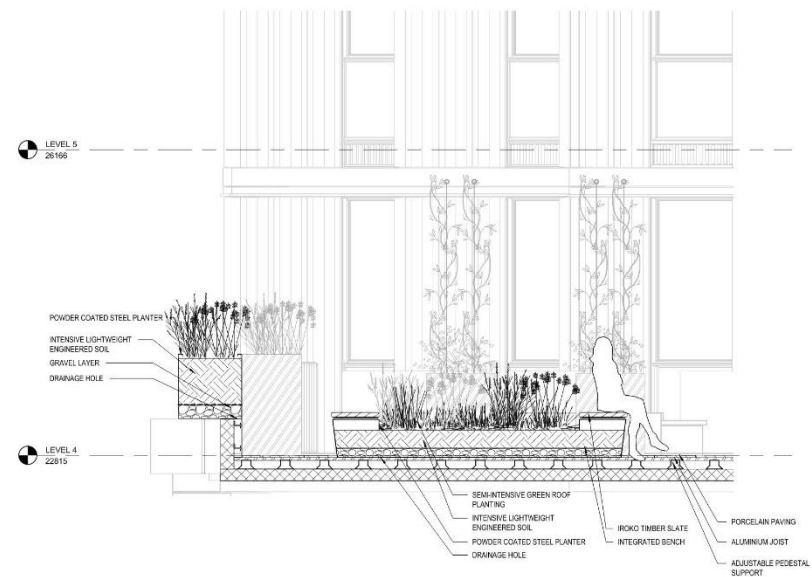

2 SECTION - LEVEL 4 - SEMI-INTENSIVE GREEN ROOF
1 : 25

Project
FLEET HOUSE
8-12 New Bridge St, London, EC4V 6AL
Prepared For
ATENOR
1 Chamberlain Square Cx, Birmingham, B3 3AX



HOK International Ltd.
Osbe, 90 Whitfield Street
London W1T 4EZ United Kingdom
t +44 (0)20 7636 2006
f +44 (0)20 7636 1987
All reproduction & redistribution requires written permission © 2022

In Association with
Blackburn and Co
Project Managing
No 1 Chancery Street, London, SE1 9HR

Hoare Lea
Mechanical Engineering and Fire Consulting
Western Transit Street, 12-13 South Street, London, N1C 4AB

AKT 2
Structural Engineering
White Collar Factory, 1 Old Street
York, London, EC1Y 4AP
Lichfields
Planning Consultancy
14 Regent Street, London W1B 5RL



Rev	Description	Date
01	Draft Planning Submission	08/04/2022
02	Draft Planning Submission	15/06/2022


The validity of this document is restricted to the project and site shown. It is not to be used for any other project or site without the written consent of the author.
Project No: 20-31097-00
Drawn by: MJ
Approved by: DW
Scale @A1: 1 : 25
Original drawing in A1. Check scale contents of this drawing.

Sheet Title:
LANDSCAPE SECTION
Sheet Number:
AFL-HOK-01-ZZ-D-L-7002
Stage: **PLANNING** Revision:

Proposed : Landscape Section : Level 4 Terrace



Proposed : Visualisation from Roof Garden Level 9

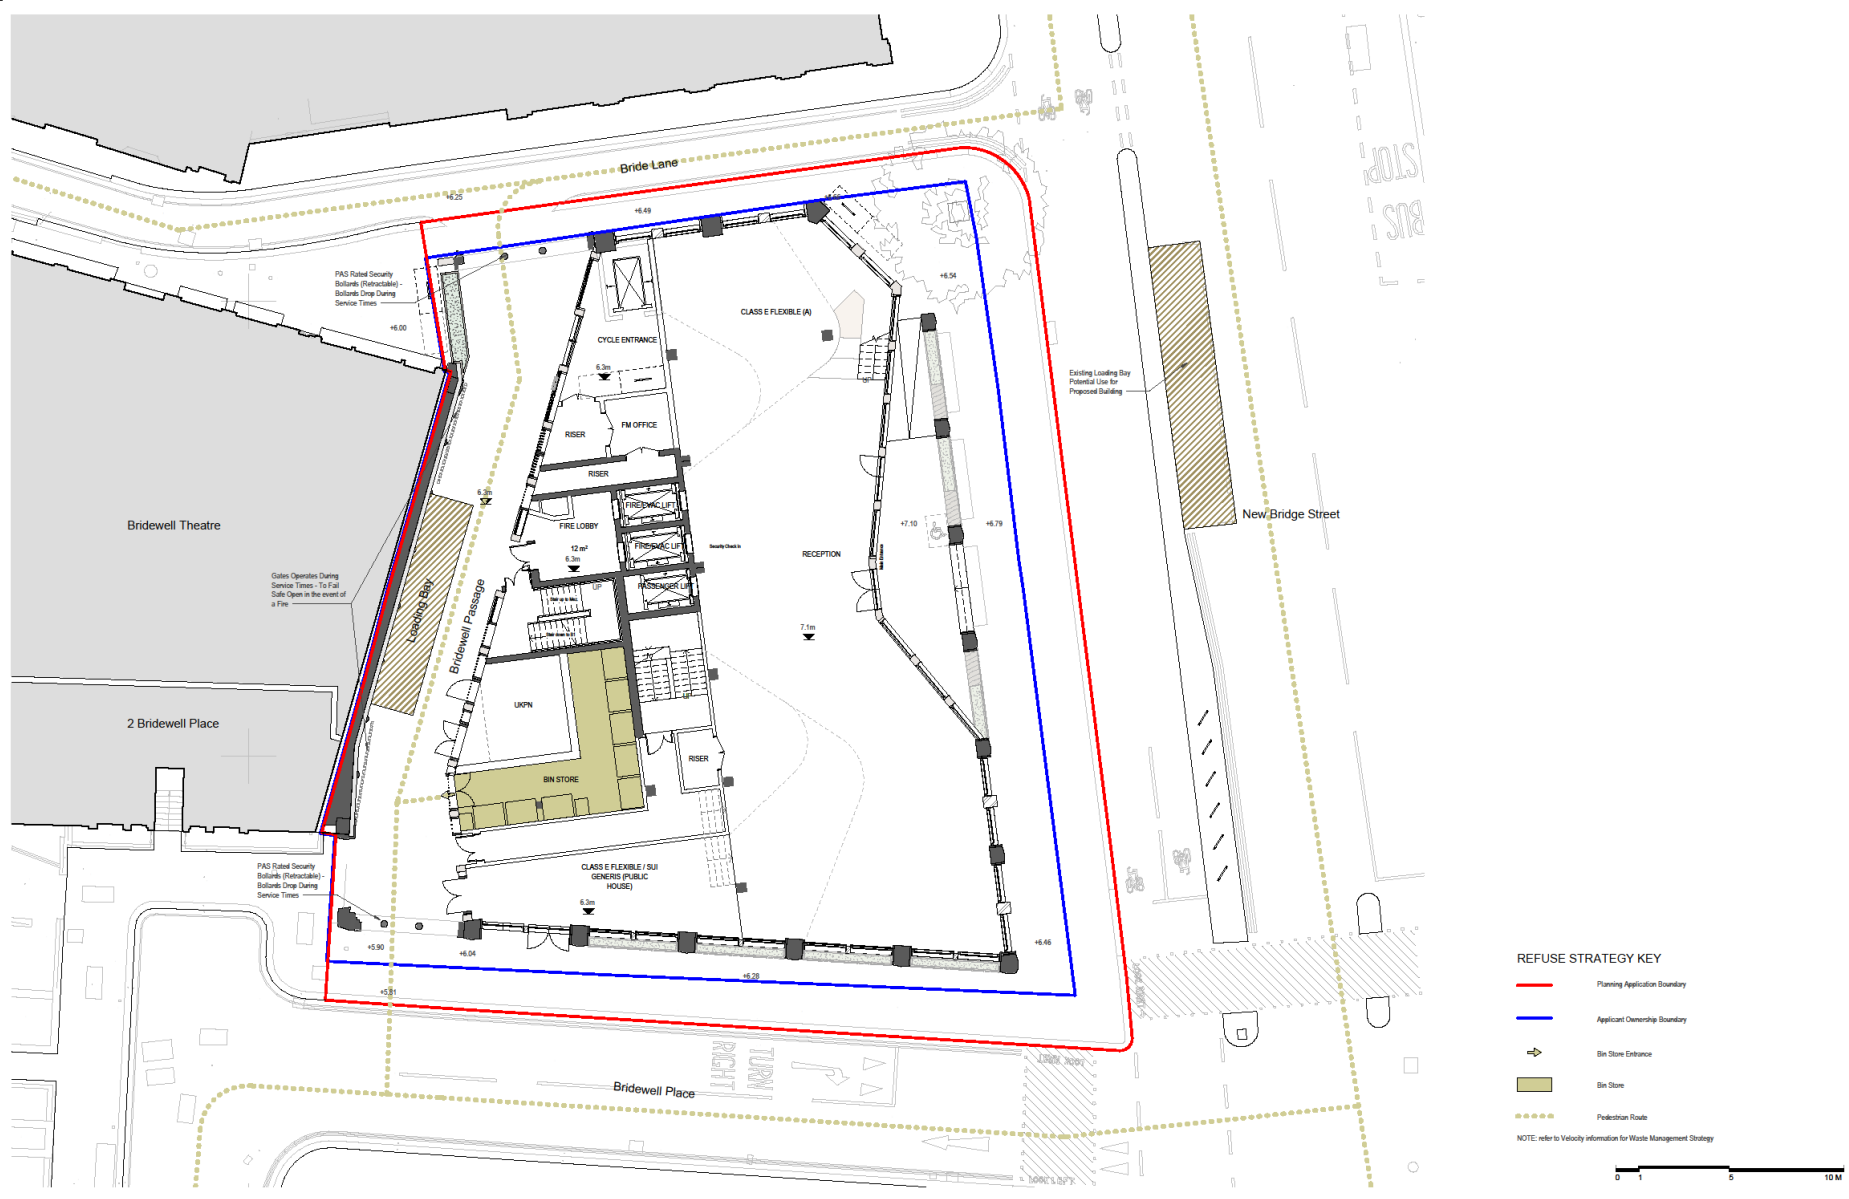

Project
FLEET HOUSE
6-12 New Bridge St, London, EC4V 6AL
Prepared For
Fleet House Development Ltd
1 Chamberlain Square C, Birmingham, B3 3AX

HOK International Ltd.
Quke, 90 Whitfield Street
London W1T 4EZ United Kingdom
t +44 (0)20 7636 2006
f +44 (0)20 7636 1987
All reproduction & intellectual property rights reserved © 2022

In Association with
3PM
Project Managing
1 Clowes Yard, 15-17 City Road, London, EC1Y 1HQ
HOURE Lea
Mechanical Engineering and Fire Consultancy
Watsons Transit Shed, 12-13 Stable Street, London, N1C 4AB

AKT 2
Structural Engineering
White Collar Factory, 1 Old Street
York, London, EC1Y 8AP
Litchfields
Planning Consultancy
14 Regent Wharf, London N1 9EL




Rev	Description	Date
001	Planning Submission	27/09/2022

This work is the property of the client and is not to be used for any other purpose without the written consent of the client.
Project No: 20.33097.00
Drawn by: AAV Reviewed by: MC
Approved by: DWV Scale (A1): 1:100
Original Drawing is A1. Do not scale contents of the drawing.


Sheet Title
SERVICING STRATEGY
PLAN
Sheet Number
AFL-HOK-01-00-D-T-0118
Stage: PLANNING Revision: P01

Proposed : Service Strategy

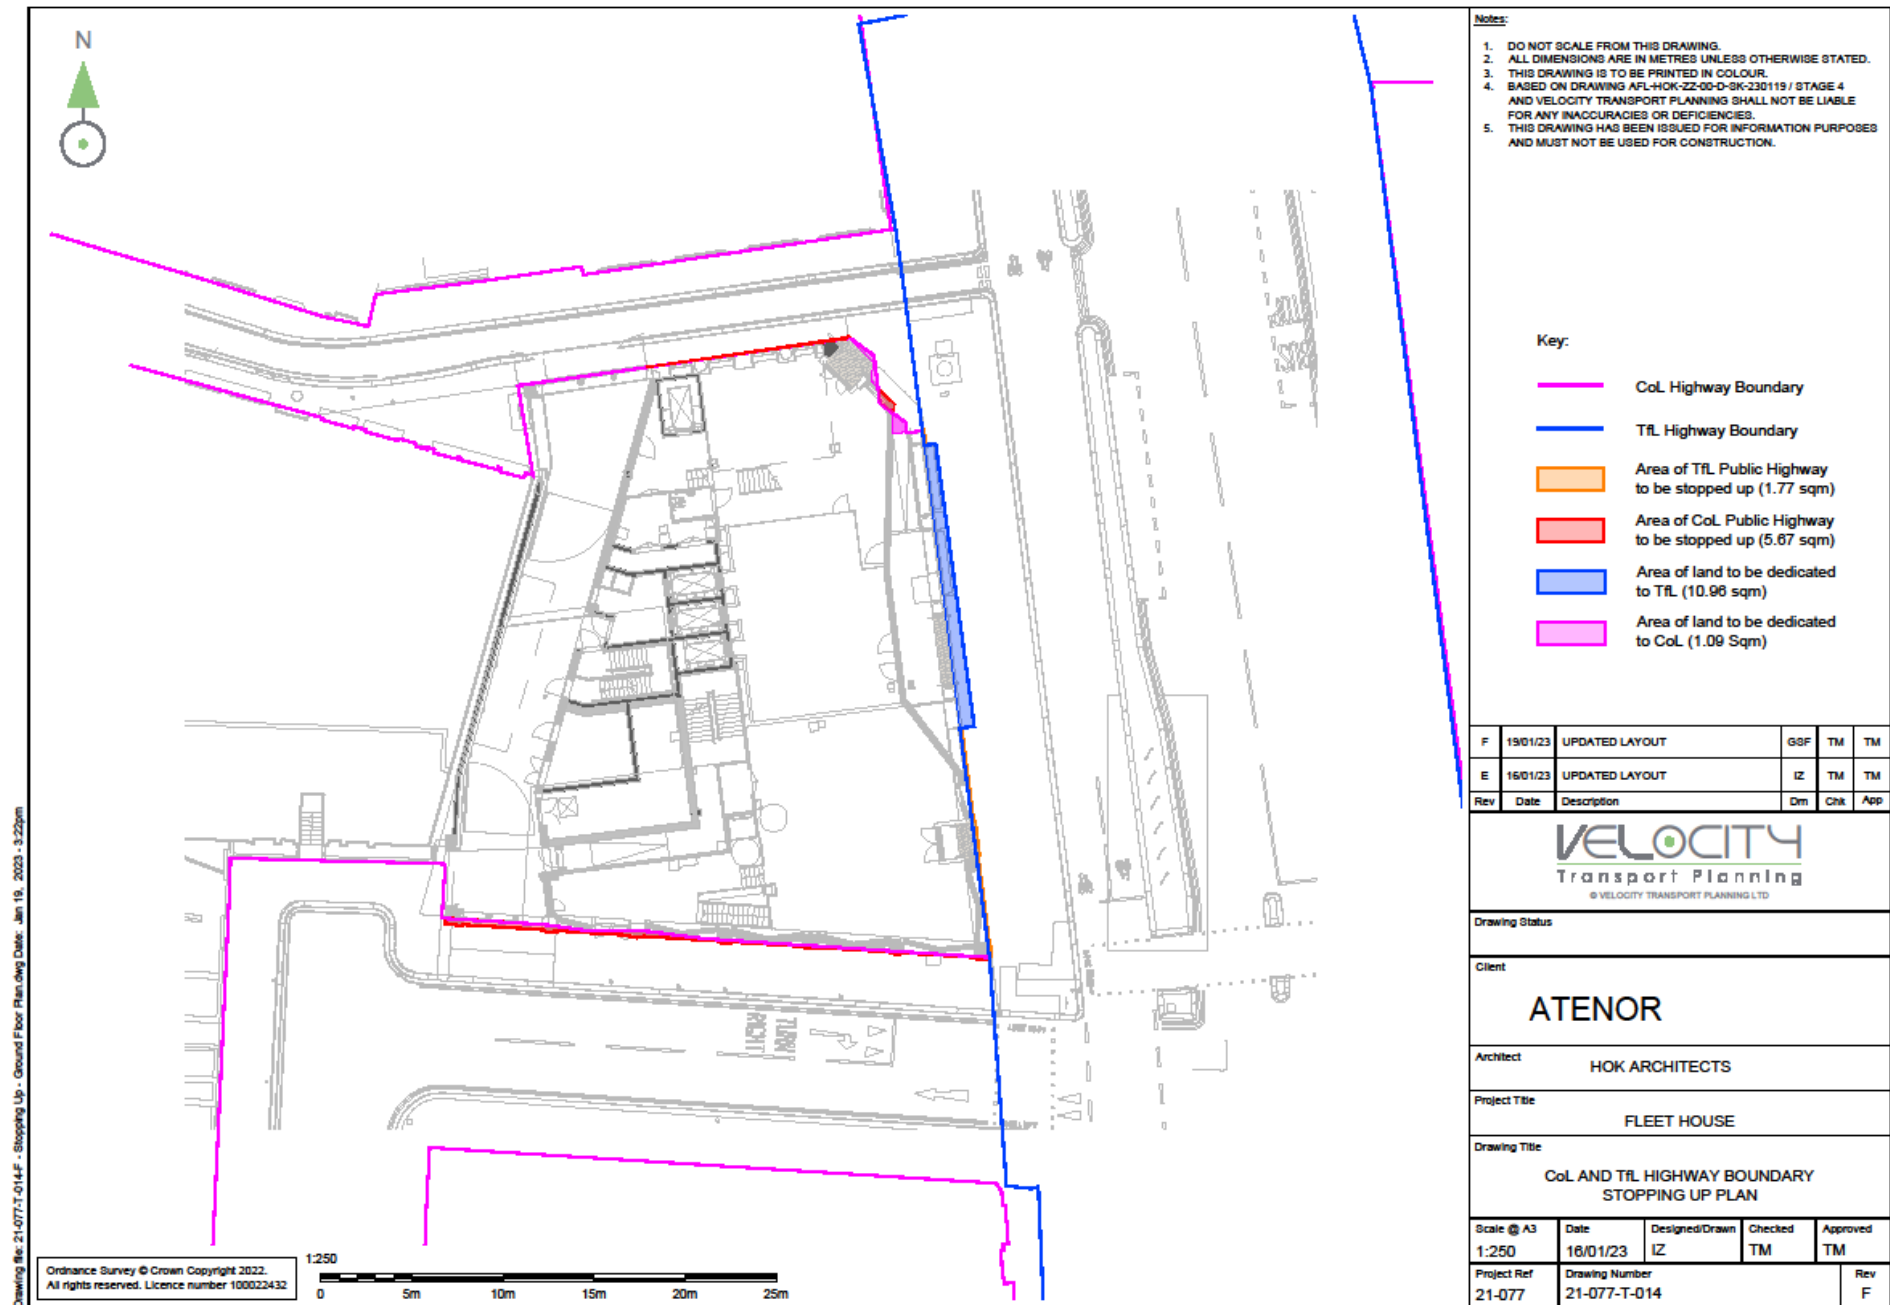



Proposed : Stopping Up Plan

5,612m2 GIA

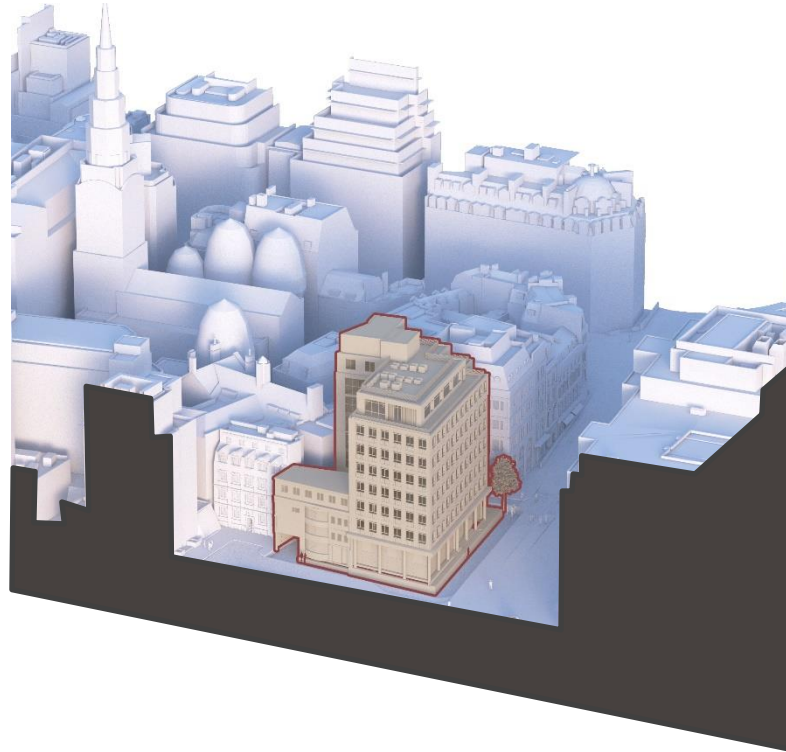



Existing Building

4,280m2 of
Retained
structure

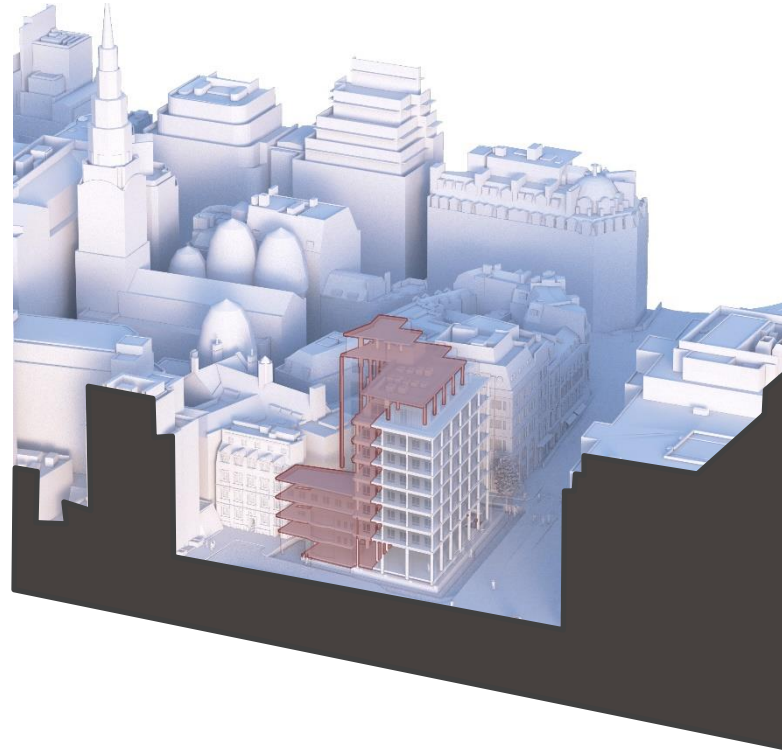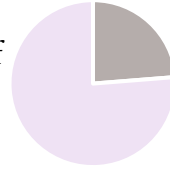



Retain basement and 80% of usable office
structure

3,428m2 of
New
structure

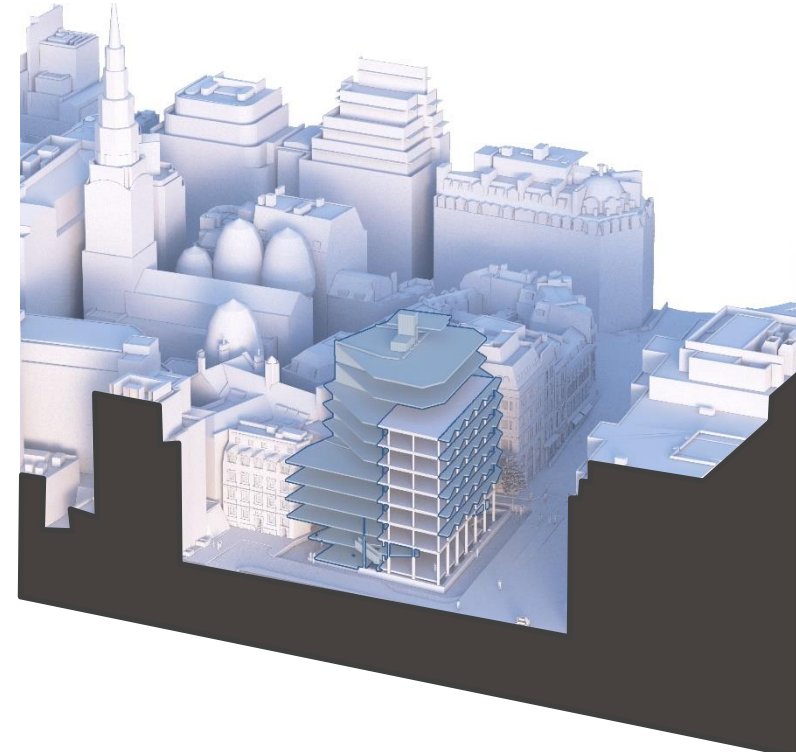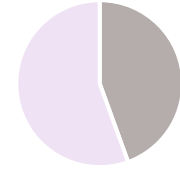

Add new structure

Proposed : Retention Strategy

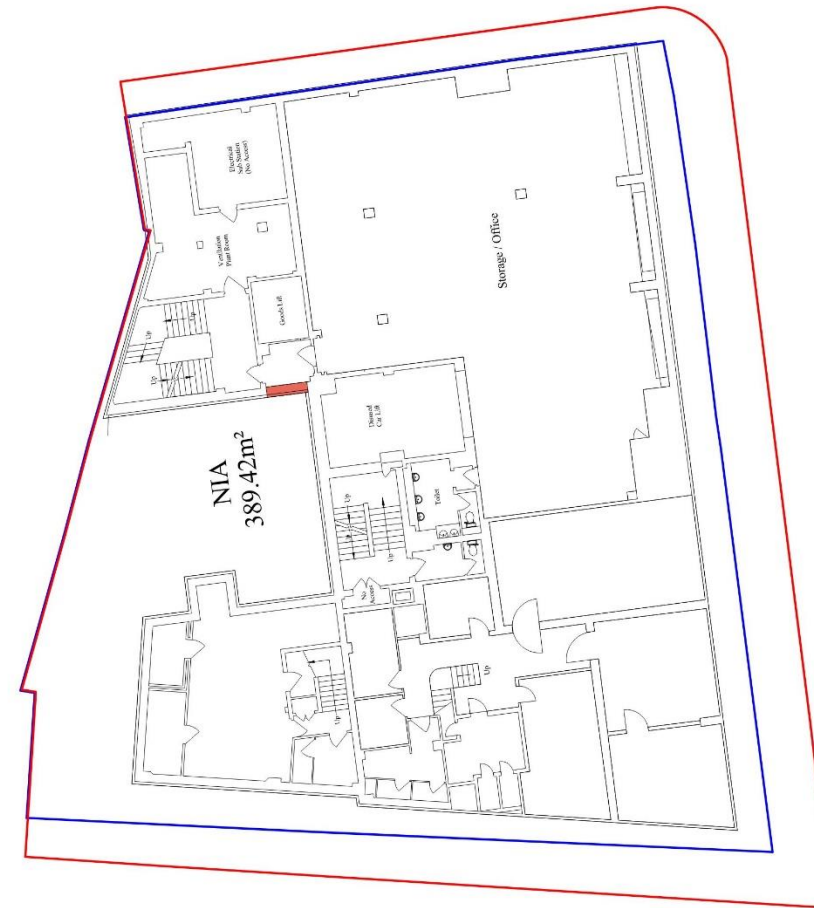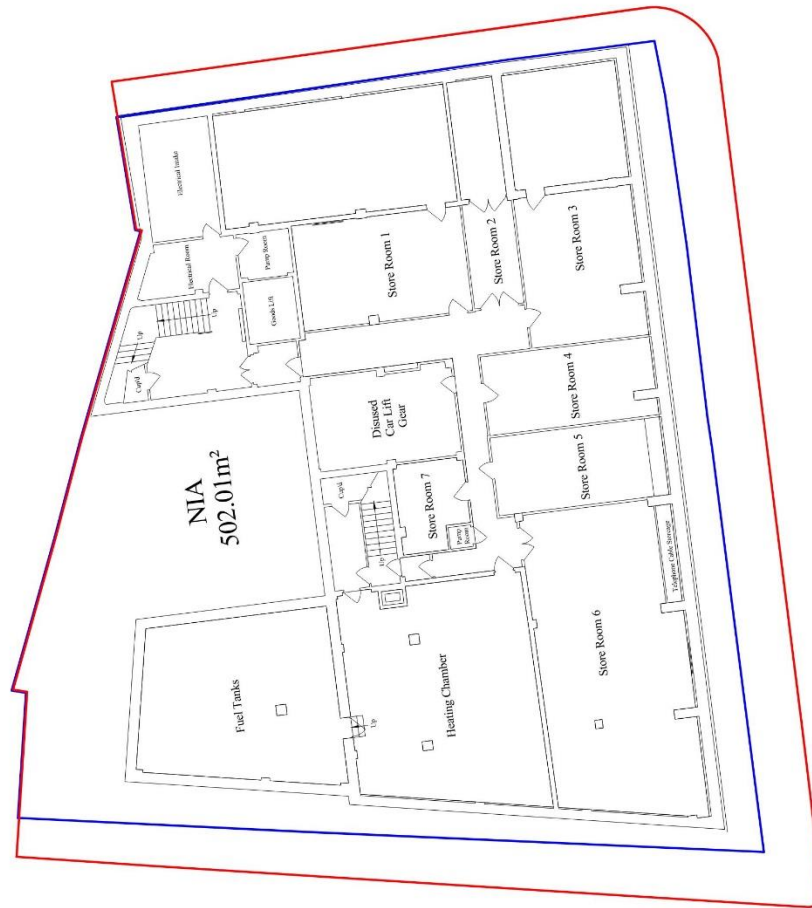

1 BASEMENT 2 PLAN
1:100

2 BASEMENT 1 PLAN
1:100

Planning Application Boundary
Applicant Ownership Boundary

NOTE: Drawing taken from Survey Information uploaded to Data Room P.01.
Borehole Ref: 4-C-30285, 4-C-30286, 4-C-30287, 4-C-30288, 4-C-30289, 4-C-30290, 4-C-30291, 4-C-30292, 4-C-30293, 4-C-30294, 4-C-30295.

TO BE DEMOLISHED
TO BE RETAINED

NOTES:
1. Column position TBC by AKT if structural intrusive survey.
2. Drawings show extent of structural slab & column retention in accordance with Stage 2 Structural & Sustainability strategy.
3. Internal partitions & facade proposed to be demolished.

0 1 5 10 M

Project
FLEET HOUSE
8-12 New Bridge St, London, EC4V 6AL
Prepared For
Fleet House Development Ltd
1 Chamberlain Square Cx, Birmingham, B3 3AX



HOK International Ltd.
Qube, 90 Whitefield Street
London W1T 4EZ United Kingdom
t +44 (0)20 7636 2006
f +44 (0)20 7636 1987

All reproduction is in whole or in part is prohibited without the written consent of HOK.


In Association with
3PM
Project Managing
1 Oliver's Yard, 55-71 City Road, London, EC1Y 1HQ

Hoare Lea
Mechanical Engineering and Fire Consultancy
Watson's Tower Street, 12-13 Stable Street, London, N1C 4AB

AKT 2
Structural Engineering
White Collar Factory, 1 Old Street
York, London, EC1Y 4AP
Litchfields
Planning Consultancy
14 Regent Wharf, London N1 9EL



Key Plan

 

Rev.	Description	Date
001	Planning Submission	27/06/2022


Project No: 20-33097.00
Drawn by: AAV
Reviewed by: MC
Approved by: DW
Scale: 1:100
Original Drawing in A1. The next scale contains of this drawing.

Sheet Title:
ST SLAB RETENTION
STRATEGY PLAN -
BASEMENTS 1 & 2
AFL-HOK-01-ZZ-D-T-0110
Stage: PLANNING Revision: P01

Proposed Building Plans : Basement 1 & 2 Retention Strategy



Proposed Building Plans : Ground & Mezz Retention Strategy

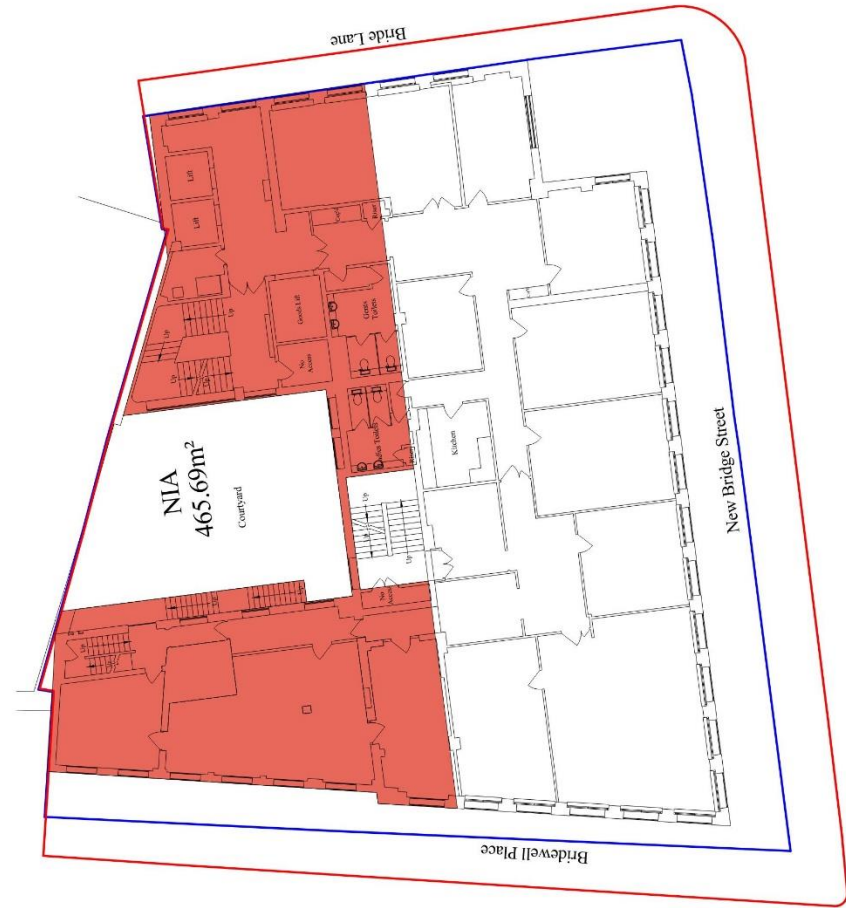

1 LEVEL 1 PLAN
1:100

2 LEVEL 2 PLAN
1:100

NOTES:
1. Column position TBC by AKT if structural intrusive survey.
2. Drawings show extent of structural slab & column retention in accordance with Stage 2 Structural & Sustainability strategy.
3. Internal partitions & facades proposed to be demolished.

Project: FLEET HOUSE
8-12 New Bridge St, London, EC4V 6AL
Prepared For: Fleet House Development Ltd
1 Chamberlain Square Cx, Birmingham, B3 3AX

HOK International Ltd.
Qube, 90 Whitfield Street
London W1T 4EZ United Kingdom
t +44 (0)20 7636 2006
f +44 (0)20 7636 1987
All reproduction is individual property rights reserved © 2022

In Association with:
3PM
Project Managing
1 Oliver's Yard, 55-71 City Road, London, EC1Y 1HQ
Hoare Lea
Mechanical Engineering and Fire Consultancy
Watson's Tower Street, 12-13 Stable Street, London, N1 6AB

AKT 2
Structural Engineering
White Collar Factory, 1 Old Street
York, London, EC1Y 6AF
Litchfields
Planning Consultancy
14 Regent Street, London W1B 9EL

Legend:
— Planning Application Boundary
— Applicant Ownership Boundary

Key Plan:

Table:

Rev.	Description	Date
001	Planning Submission	27/06/2022

Project No: 20-33097-00
Drawn by: AAV **Reviewed by:** MC
Approved by: DW **Scale:** 1:100
Original drawing is A1. This is a full scale copy of the drawing.

Sheet Title:
ST SLAB RETENTION
STRATEGY PLAN - LEVELS
1 & 2
AFL-HOK-01-ZZ-D-T-0112
Stage: PLANNING **Revision:** P01

Proposed Building Plans : Levels 1 & 2 Retention Strategy



1 LEVEL 3 PLAN
1:100

2 LEVEL 4 PLAN
1:100

— Planning Application Boundary
— Applicant Ownership Boundary

NOTE: Drawing taken from Survey Information uploaded to Data Room P.G.
(Borealis Ref 4-C-30225, 4-C-30226, 4-C-30227, 4-C-30228, 4-C-30229, 4-C-30230, 4-C-30231, 4-C-30232, 4-C-30233, 4-C-30234, 4-C-30235)

TO BE DEMOLISHED
TO BE RETAINED

NOTES:
1. Column position "B" by AKT 8 structural intrusive survey
2. Drawings show extent of structural slab & column retention in accordance with Stage 2 Structural & Sustainability strategy
3. Internal partitions & floors assumed to be demolished



Project
FLEET HOUSE
8-12 New Bridge St, London, EC4V 6AL
Prepared For
Fleet House Development Ltd
1 Chamberlain Square Cx, Birmingham, B3 3AX

HOK International Ltd.
Osbe, 90 Whitfield Street
London W1T 4EZ United Kingdom
T +44 (0)20 7636 2006
F +44 (0)20 7636 1987
All construction & architectural drawings are subject to copyright © 2022

In Association with
3PM
Project Managing
1 Oldens Yard, 35-37 City Road, London, EC1Y 1HQ
Hoare Lea
Mechanical Engineering and Fire Consulting
Western Transit Street, 12-13 South Street, London, N1C 4AB

AKT 2
Structural Engineering
White Collar Factory, 1 Old Street
York, London, EC1Y 4AP
Litchfields
Planning Consultancy
14 Regent Street, London W1B 5RL



Rev	Description	Date
001	Planning Submission	27/06/2022


Project No: 20-31097-00
Drawn by: AAV
Reviewed by: MC
Approved by: DW
Scale (A1): 1:100
Original drawing in A1. Check scale contents of this drawing.

Sheet Title:
**ST SLAB RETENTION
STRATEGY PLAN - LEVELS
3 & 4**
AFL-HOK-01-ZZ-D-T-0113
Stage: **PLANNING** Revision: **P01**

Proposed Building Plans : Levels 3 & 4 Retention Strategy



Proposed Building Plans : Levels 5 & 6 Retention Strategy

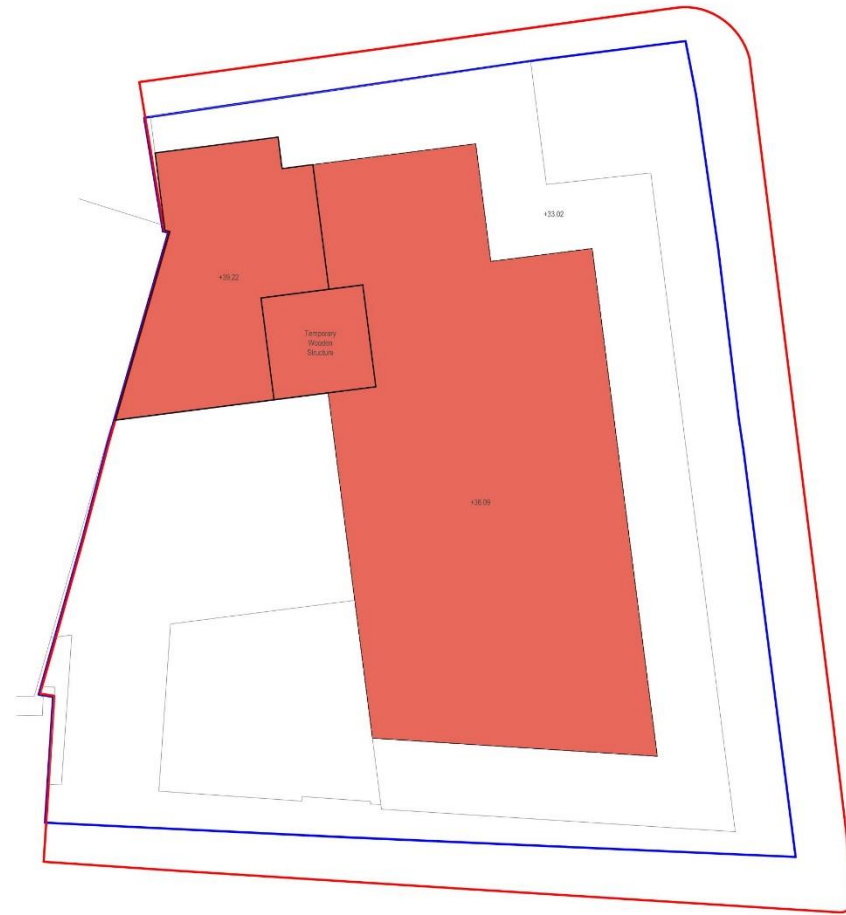

NOTE: The Survey information did not include an existing Roof Plan. HOK has produced the above roof plan from information available on other drawings and as such should not be used as reference for construction.

1 LEVEL 7 PLAN
1:100

2 ROOF PLAN
1:100

NOTE: Drawing taken from Survey Information uploaded to Data Room P.G. (Borealis Ref 4-C-30225, 4-C-30226, 4-C-30237, 4-C-30238, 4-C-30239, 4-C-30240, 4-C-30241, 4-C-30242, 4-C-30243, 4-C-30244, 4-C-30245)

TO BE DEMOLISHED
TO BE RETAINED

NOTES:
1. Column position "BC" by AKT 8 structural intrusive survey
2. Drawings show extent of structural slab & column retention in accordance with Stage 2 Structural & Sustainability strategy
3. Internal partitions & fixtures assumed to be demolished

Project
FLEET HOUSE
8-12 New Bridge St, London, EC4V 6AL

Prepared For
Fleet House Development Ltd
1 Chamberlain Square C6, Birmingham, B3 3AX

HOK International Ltd.
One, 90 Whitfield Street
London W1T 4EZ United Kingdom
T +44 (0)20 7636 2006
F +44 (0)20 7636 1987
© reproduction & distribution of this drawing is prohibited

In Association with
3PM
Project Managing
1 Old Court Yard, 35-37 City Road, London, EC1Y 1HQ

Hoare Lea
Mechanical Engineering and Fire Consultancy
Western Trench Street, E2-12 South Street, London, N1C 4AB

AKT 2
Structural Engineering
White Collar Factory, 1 Old Street
York, London, EC1Y 4AP

Litchfields
Planning Consultancy
14 Regent Street, London W1B 5RL

Key Plan

Revision Table

Rev	Description	Date
001	Planning Submission	27/06/2022

Project No: 20-31097-00
Drawn by: AAV
Reviewed by: MC
Approved by: DW
Scale (A1): 1:100

Sheet Title:
ST SLAB RETENTION STRATEGY PLAN - LEVEL 7 & ROOF
AFL-HOK-01-ZZ-D-T-0115
Stage: **PLANNING** Revision: **P01**

Proposed Building Plans : Levels 7 & 8 Retention Strategy



Proposed : Visualisation from New Bridge Street



Proposed : Visualisation from New Bridge Street



Proposed : Visualisation from New Bridge Street



Proposed : Visualisation from New Bridge Street



Proposed : Visualisation from Bridewell Place



Proposed : Visualisation from New Bridge Street



Proposed : Visualisation from Bridewell Place



Proposed : Visualisation from Bridewell Place

Verified View 1 New Bridge Street at junction of Apothecary Street. Original Photo.




Existing : Verified View from New Bridge Street Looking North

Verified View 1 New Bridge Street at junction of Apothecary Street. AVR 3.




Proposed : Verified View from New Bridge Street Looking North

Verified View 4 Holborn Viaduct. Original Photo.

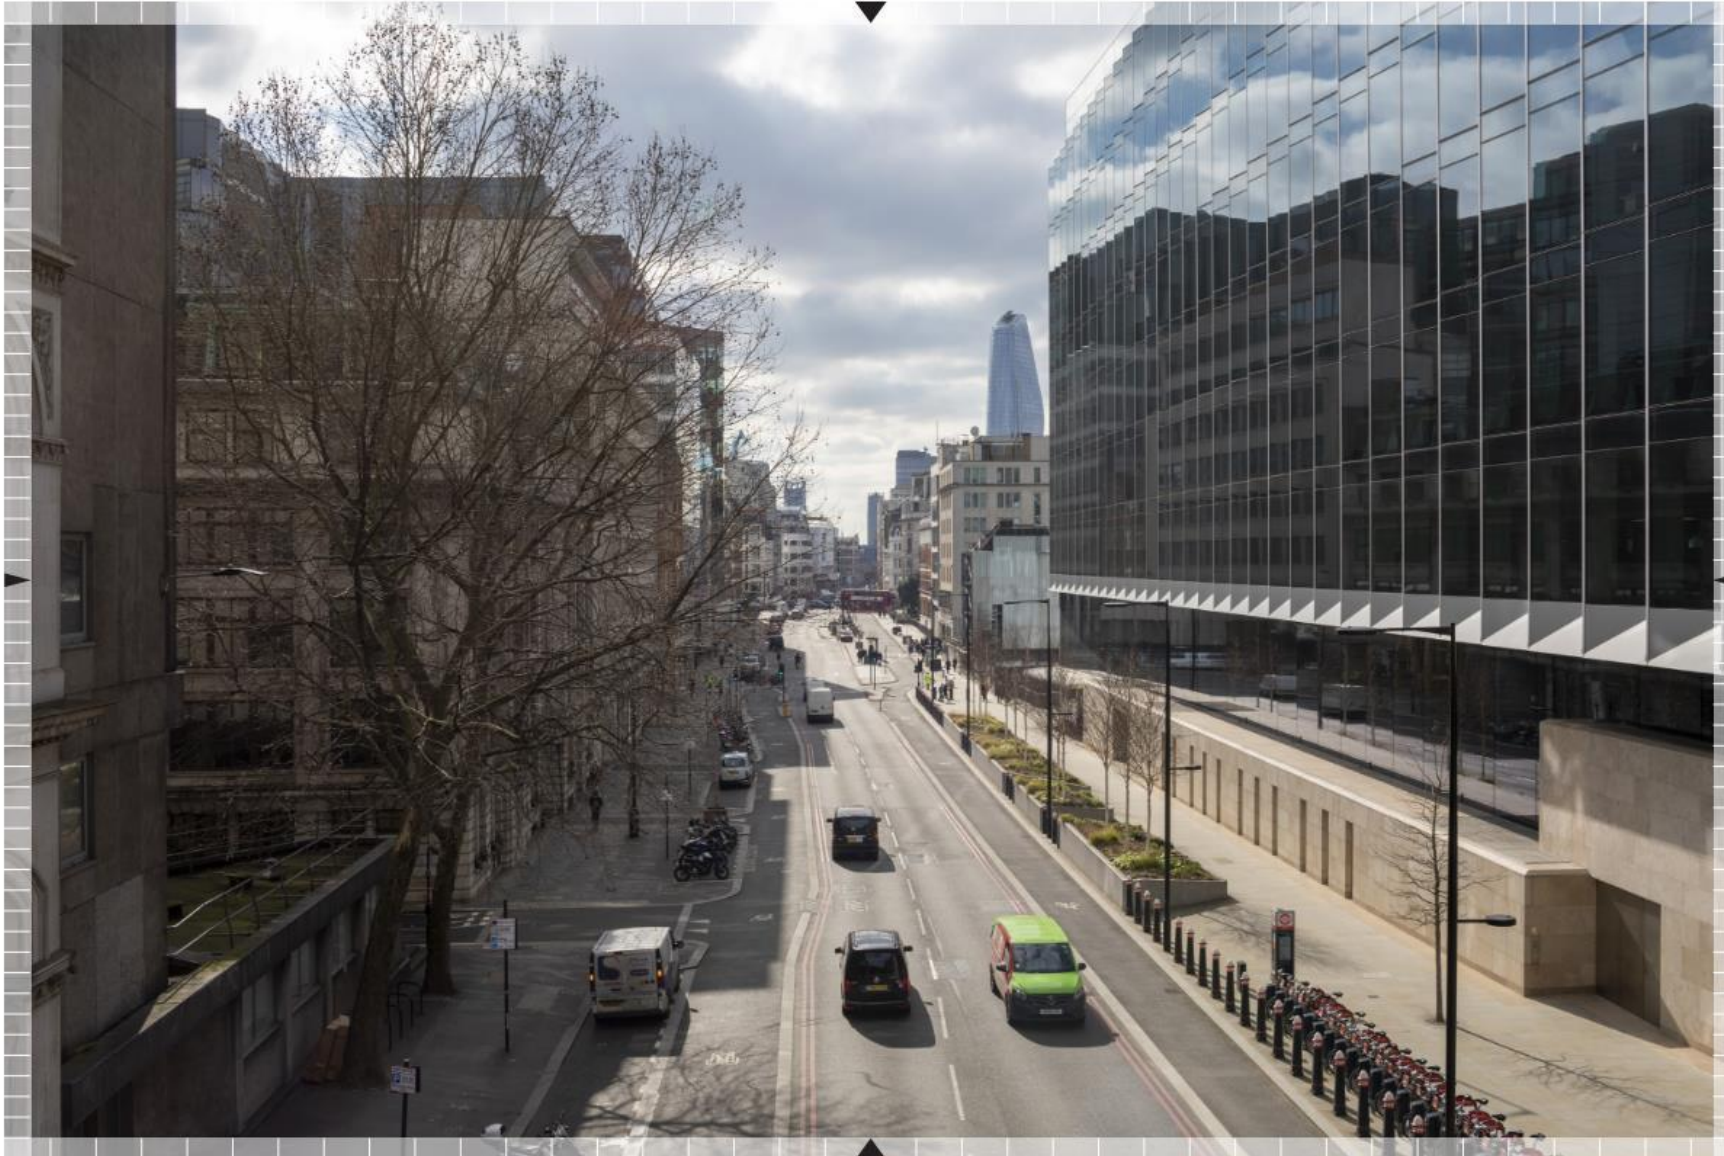


Existing : Verified View from Holborn Viaduct Looking South

Verified View 4 Holborn Viaduct. AVR3.

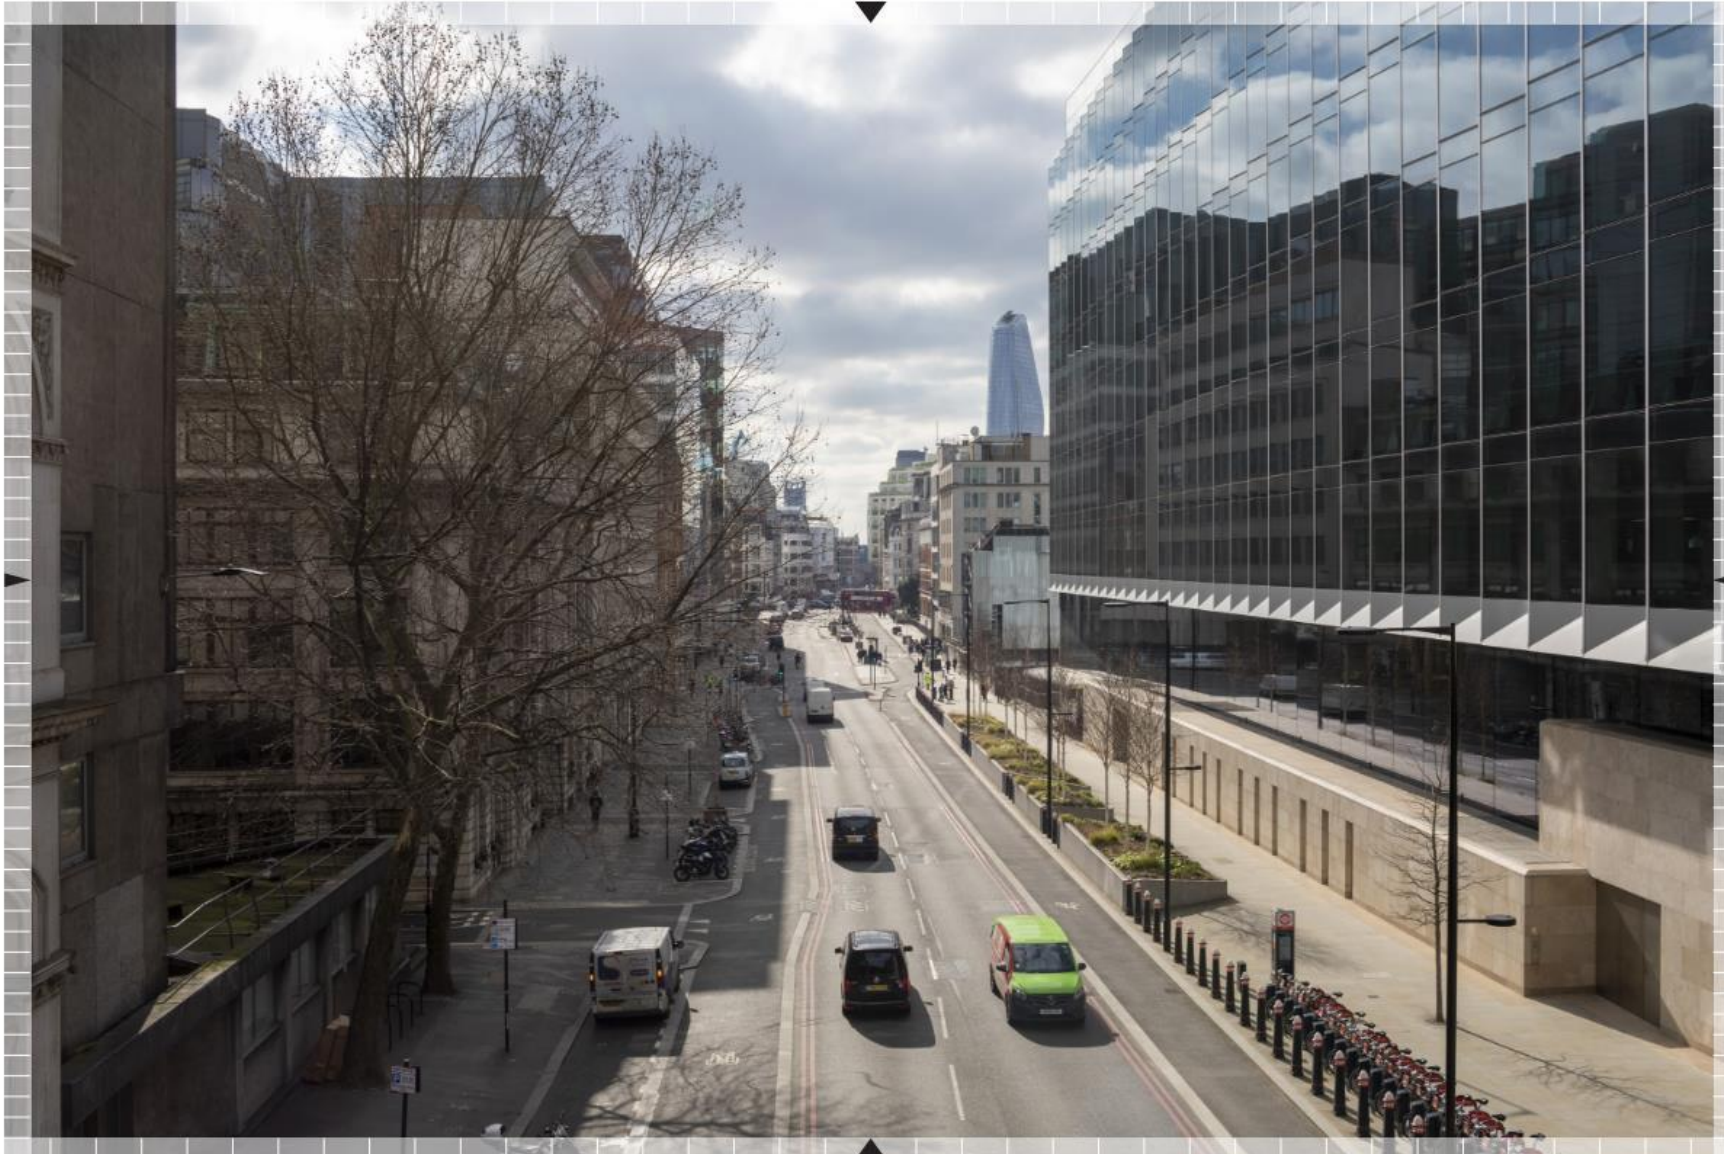


Proposed : Verified View from Holborn Viaduct Looking South

Verified View 3 Ludgate Hill at junction of New Bridge Street. Original Photo.

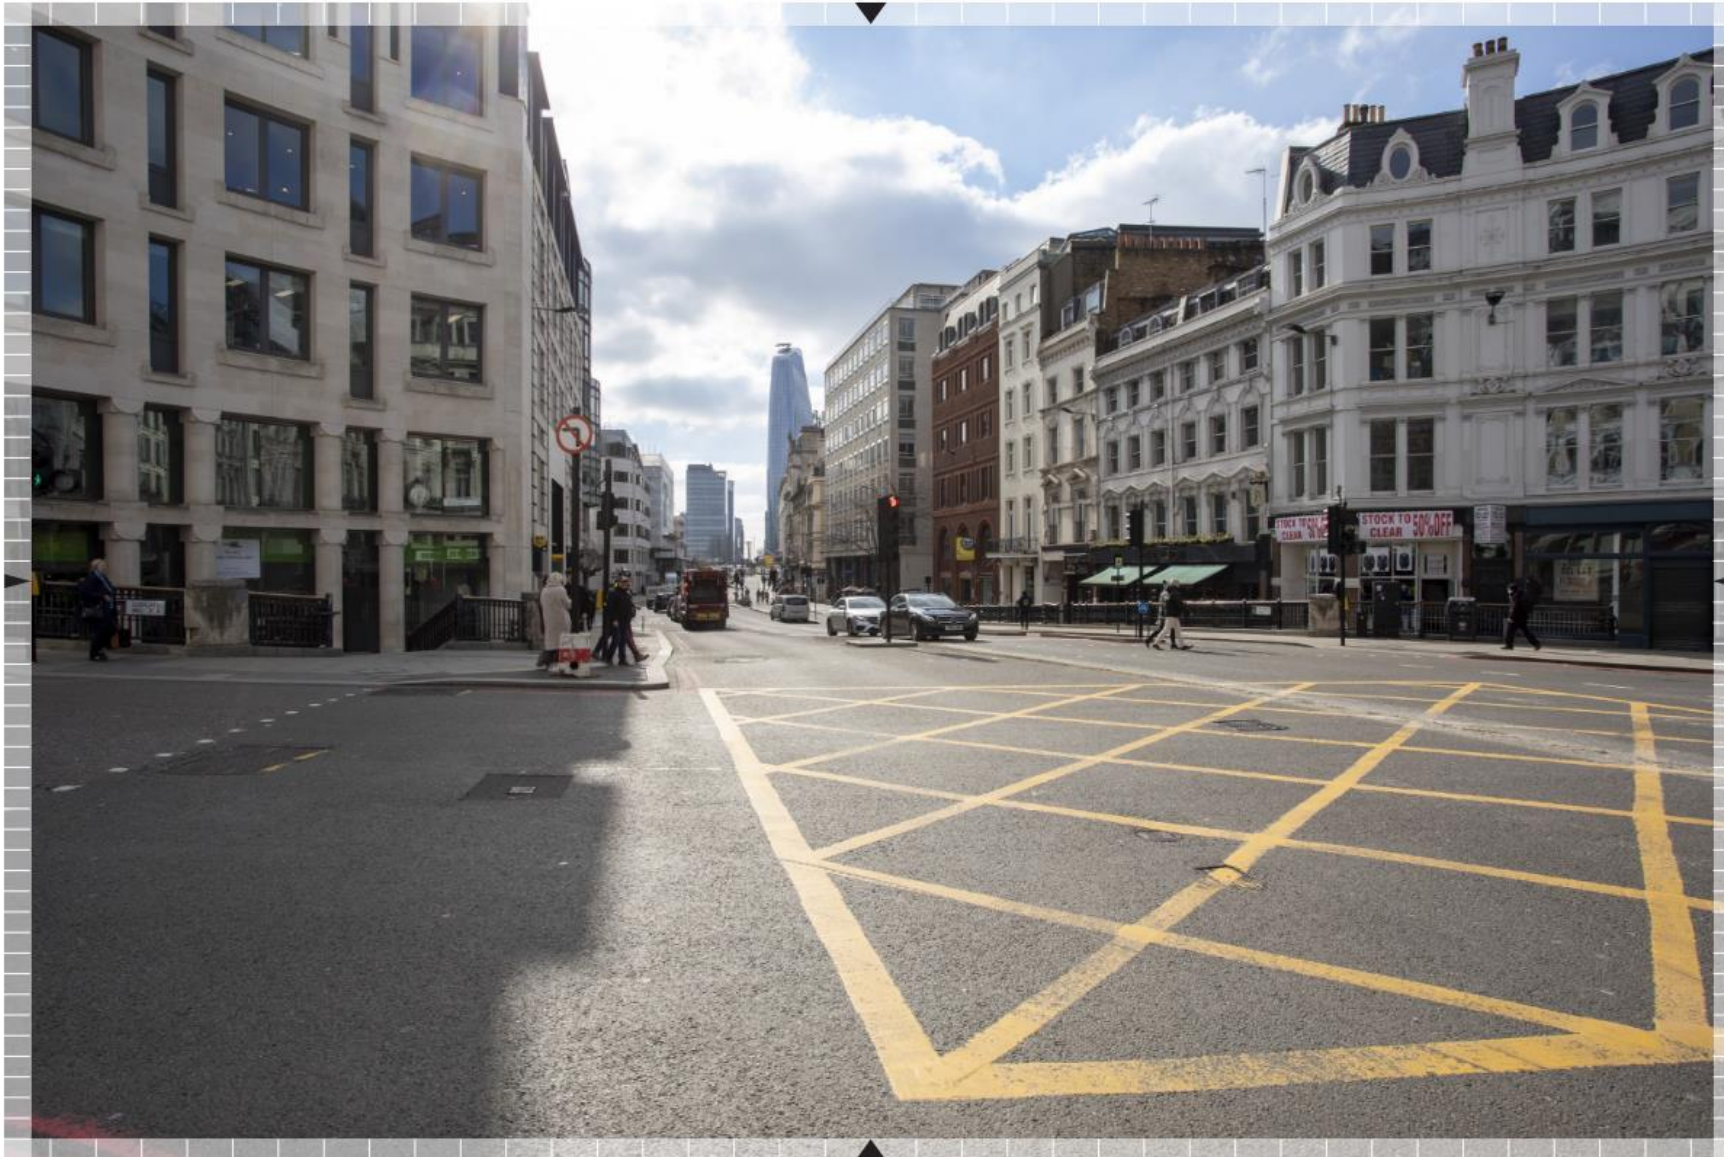


Proposed : Verified View from Ludgate Circus Looking South

Verified View 3 Ludgate Hill at junction of New Bridge Street. AVR 3.

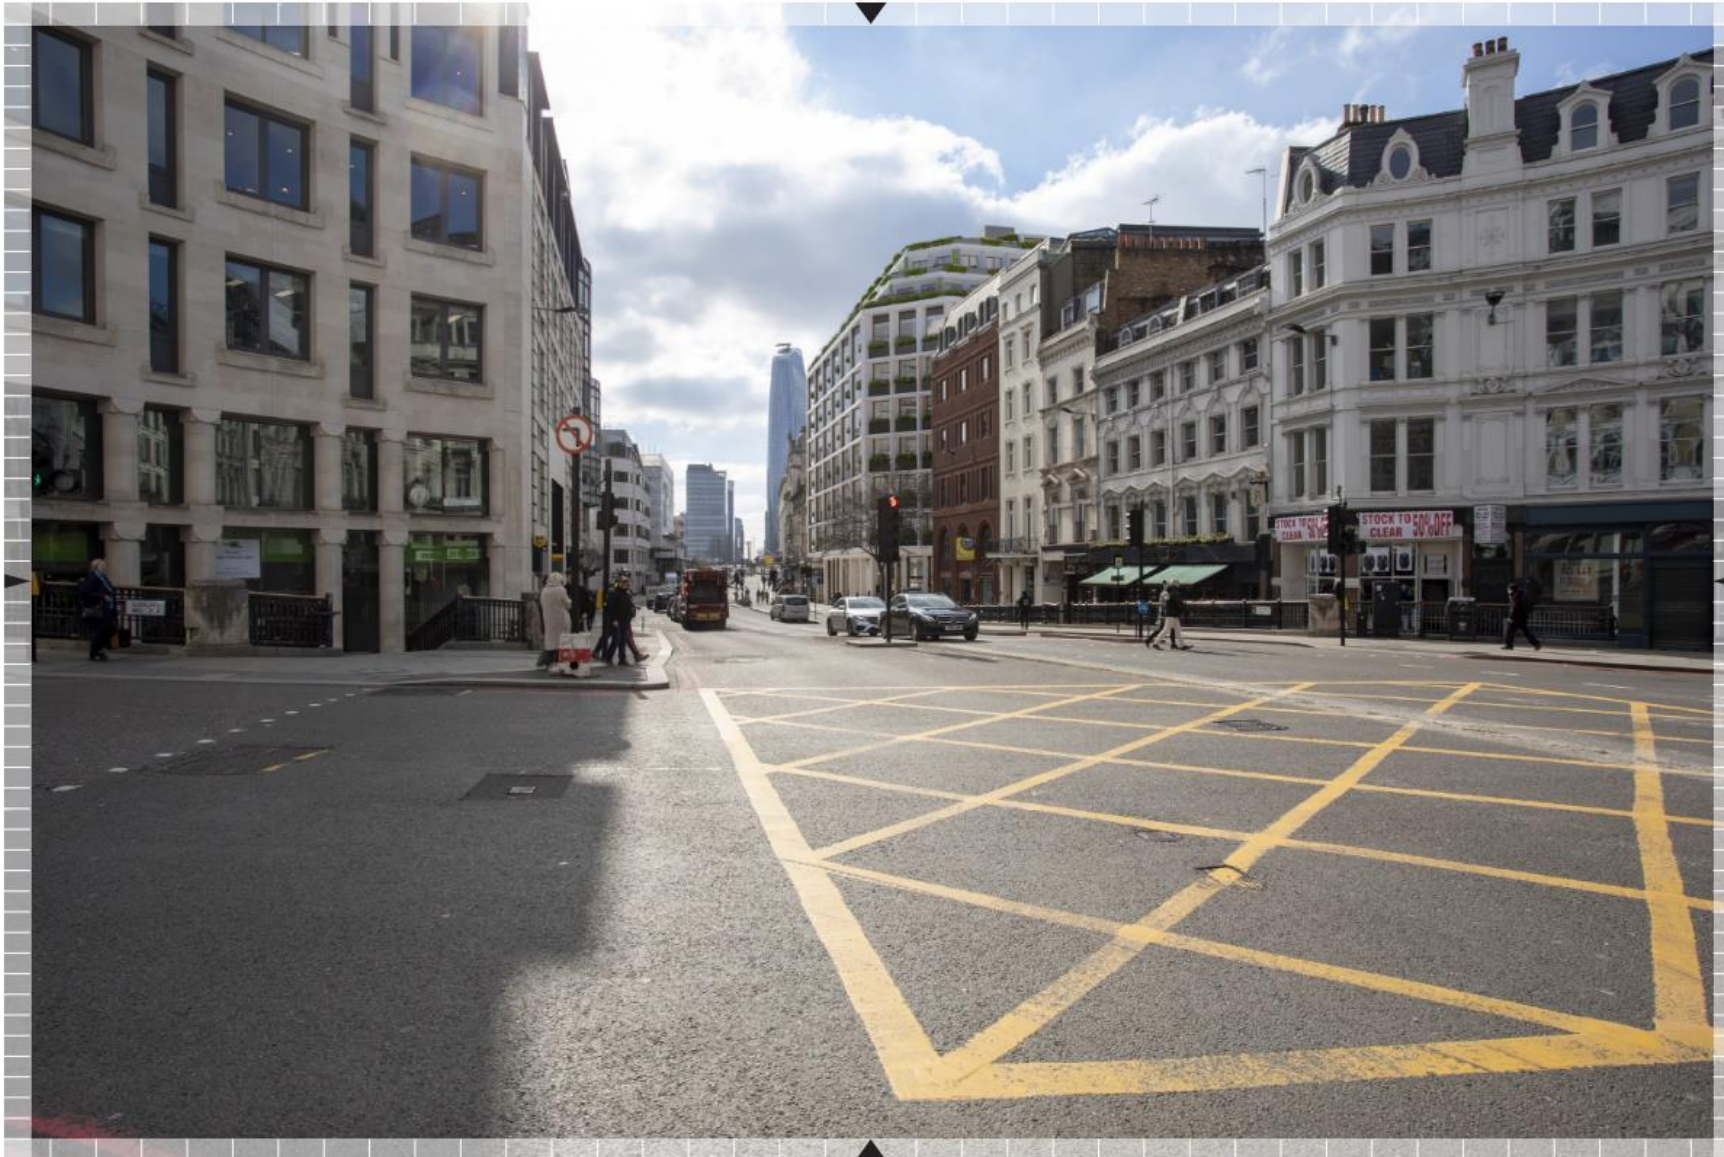


Proposed : Verified View from Ludgate Circus Looking South


Verified View 5 New Bridge Street. Original Photo.

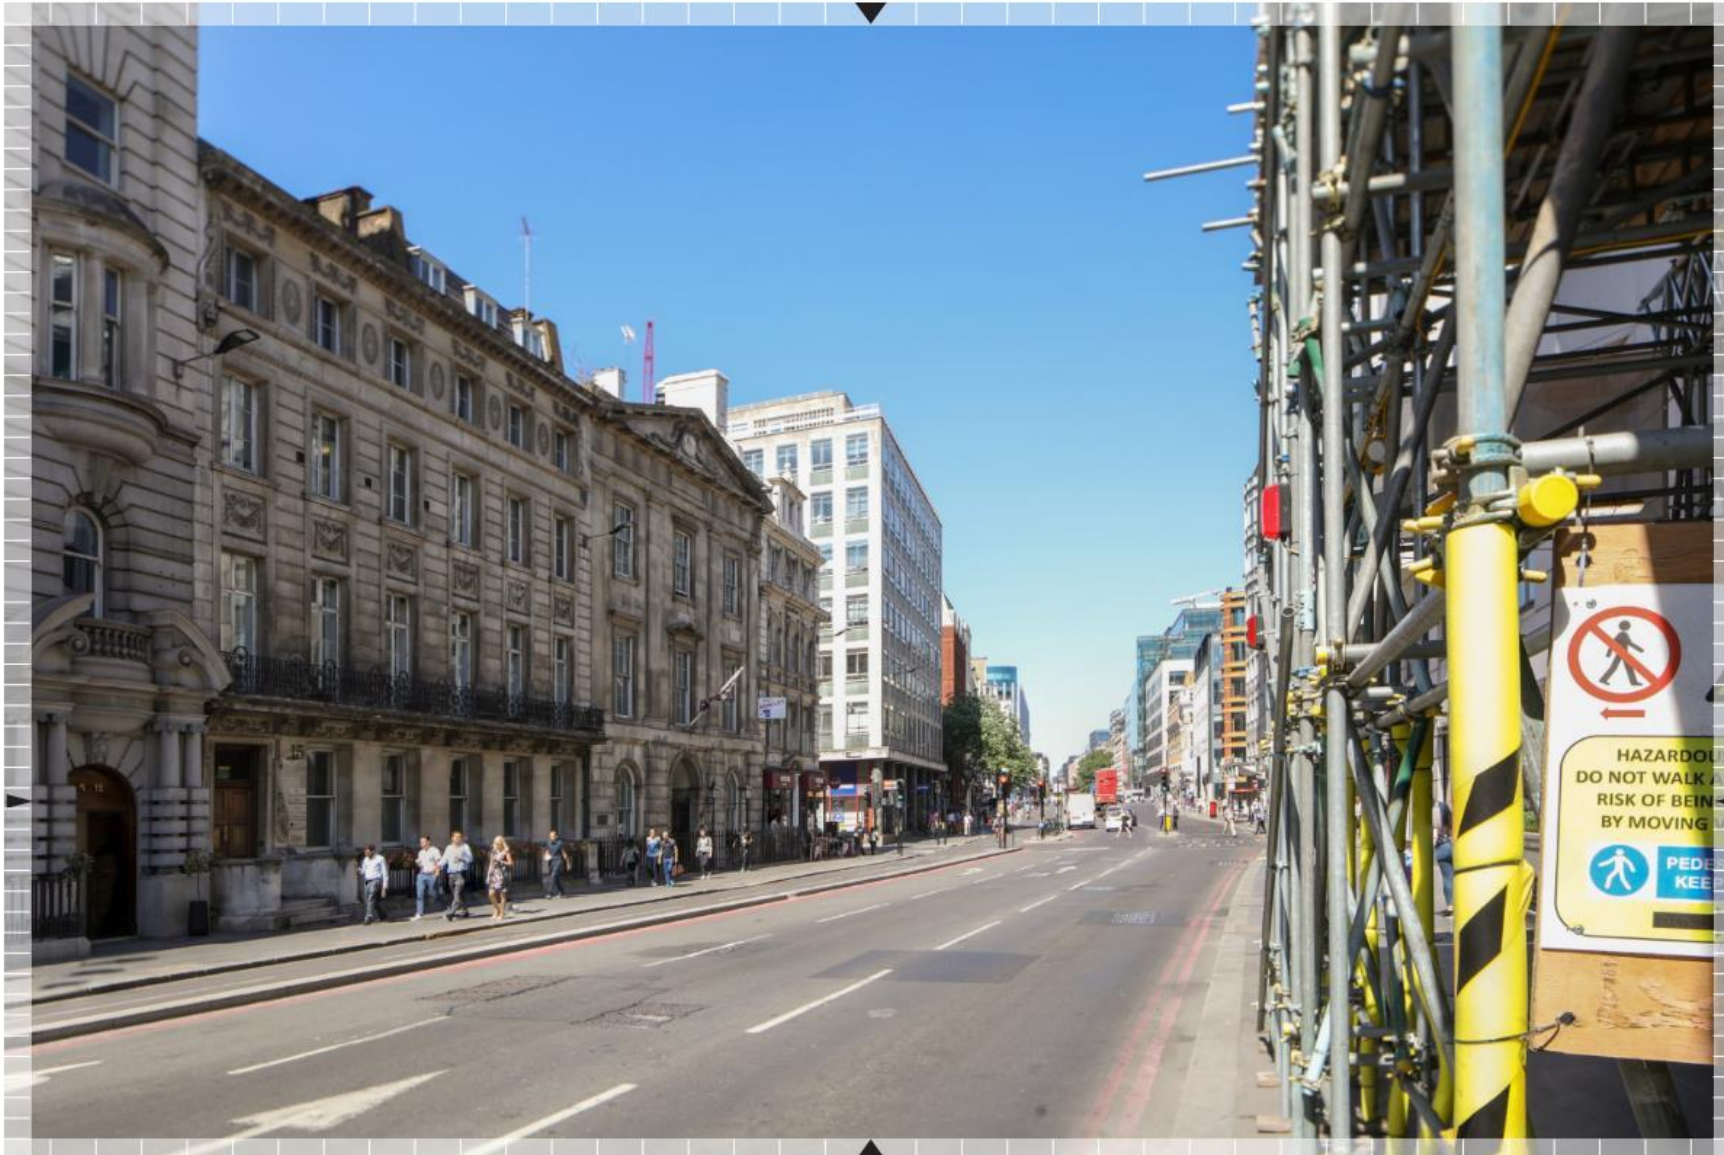

Verified View 5 New Bridge Street. AVR3.

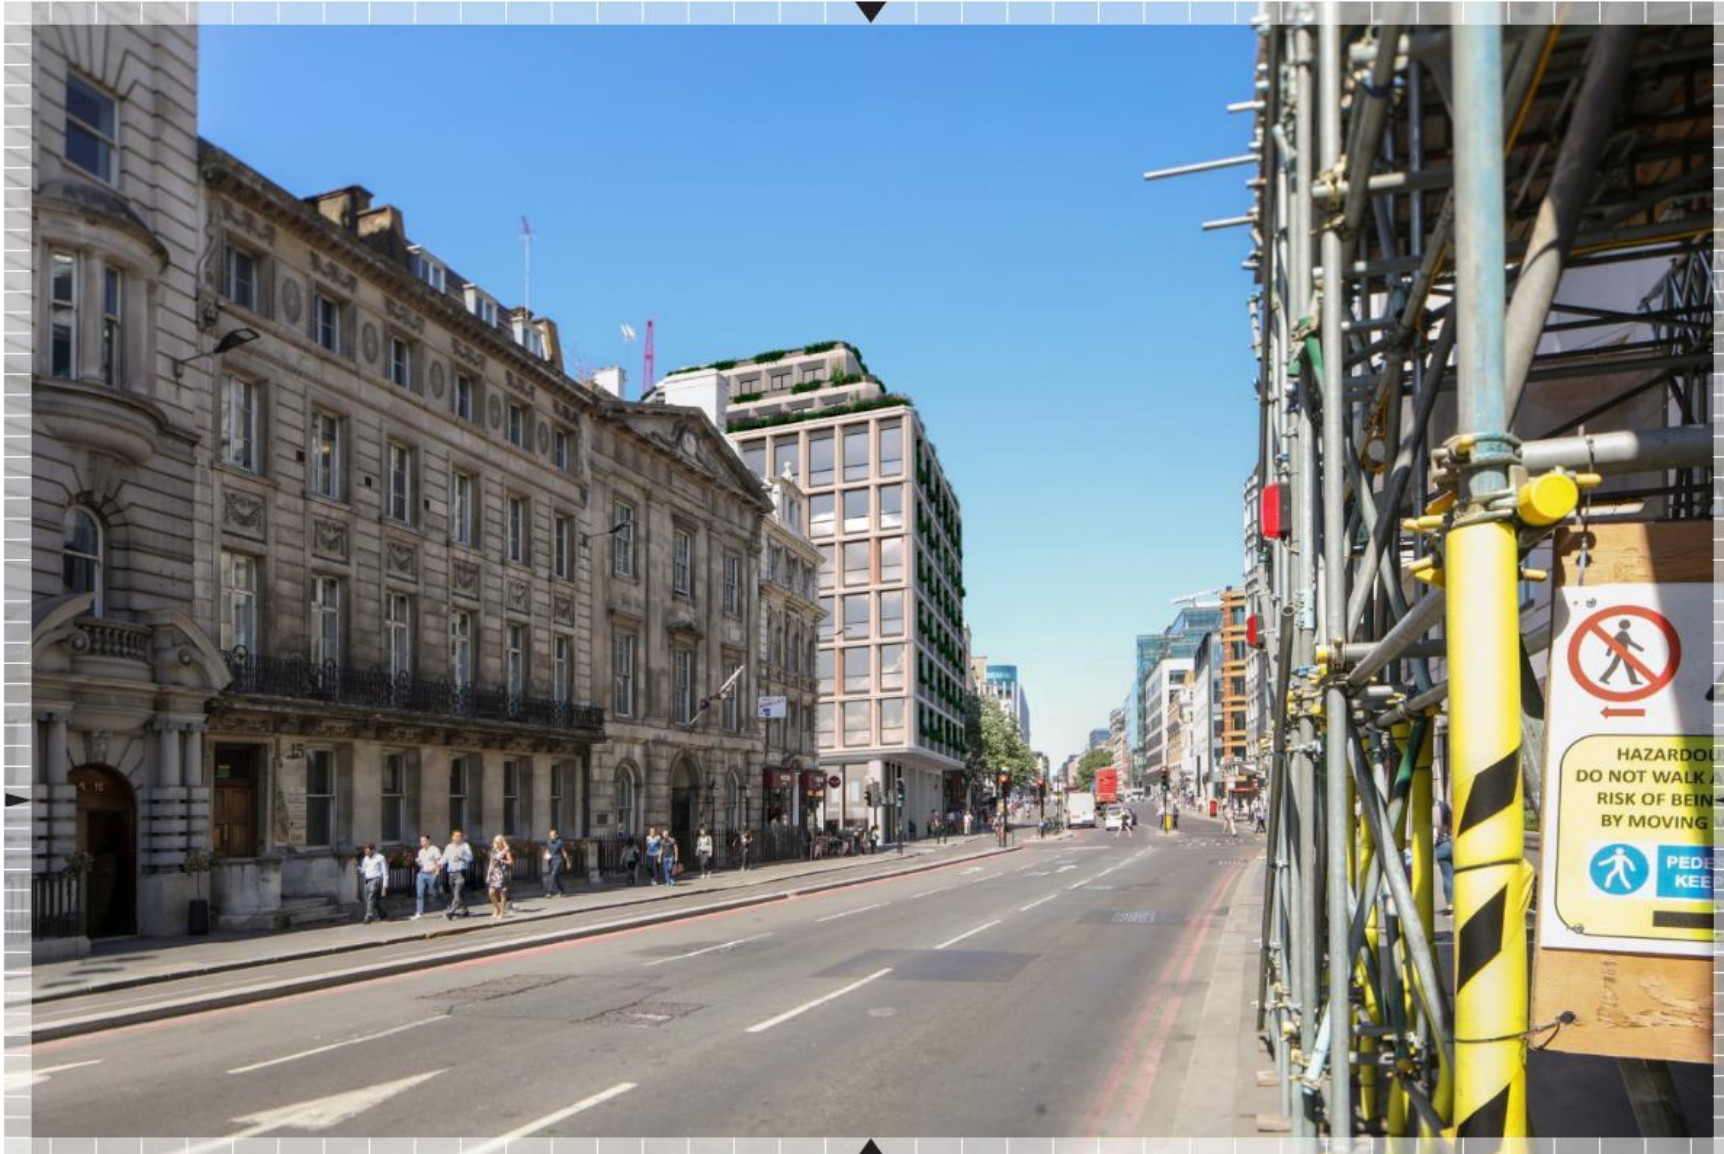


Verified View 2 New Bridge Street outside Blackfriars Station. Original Photo.

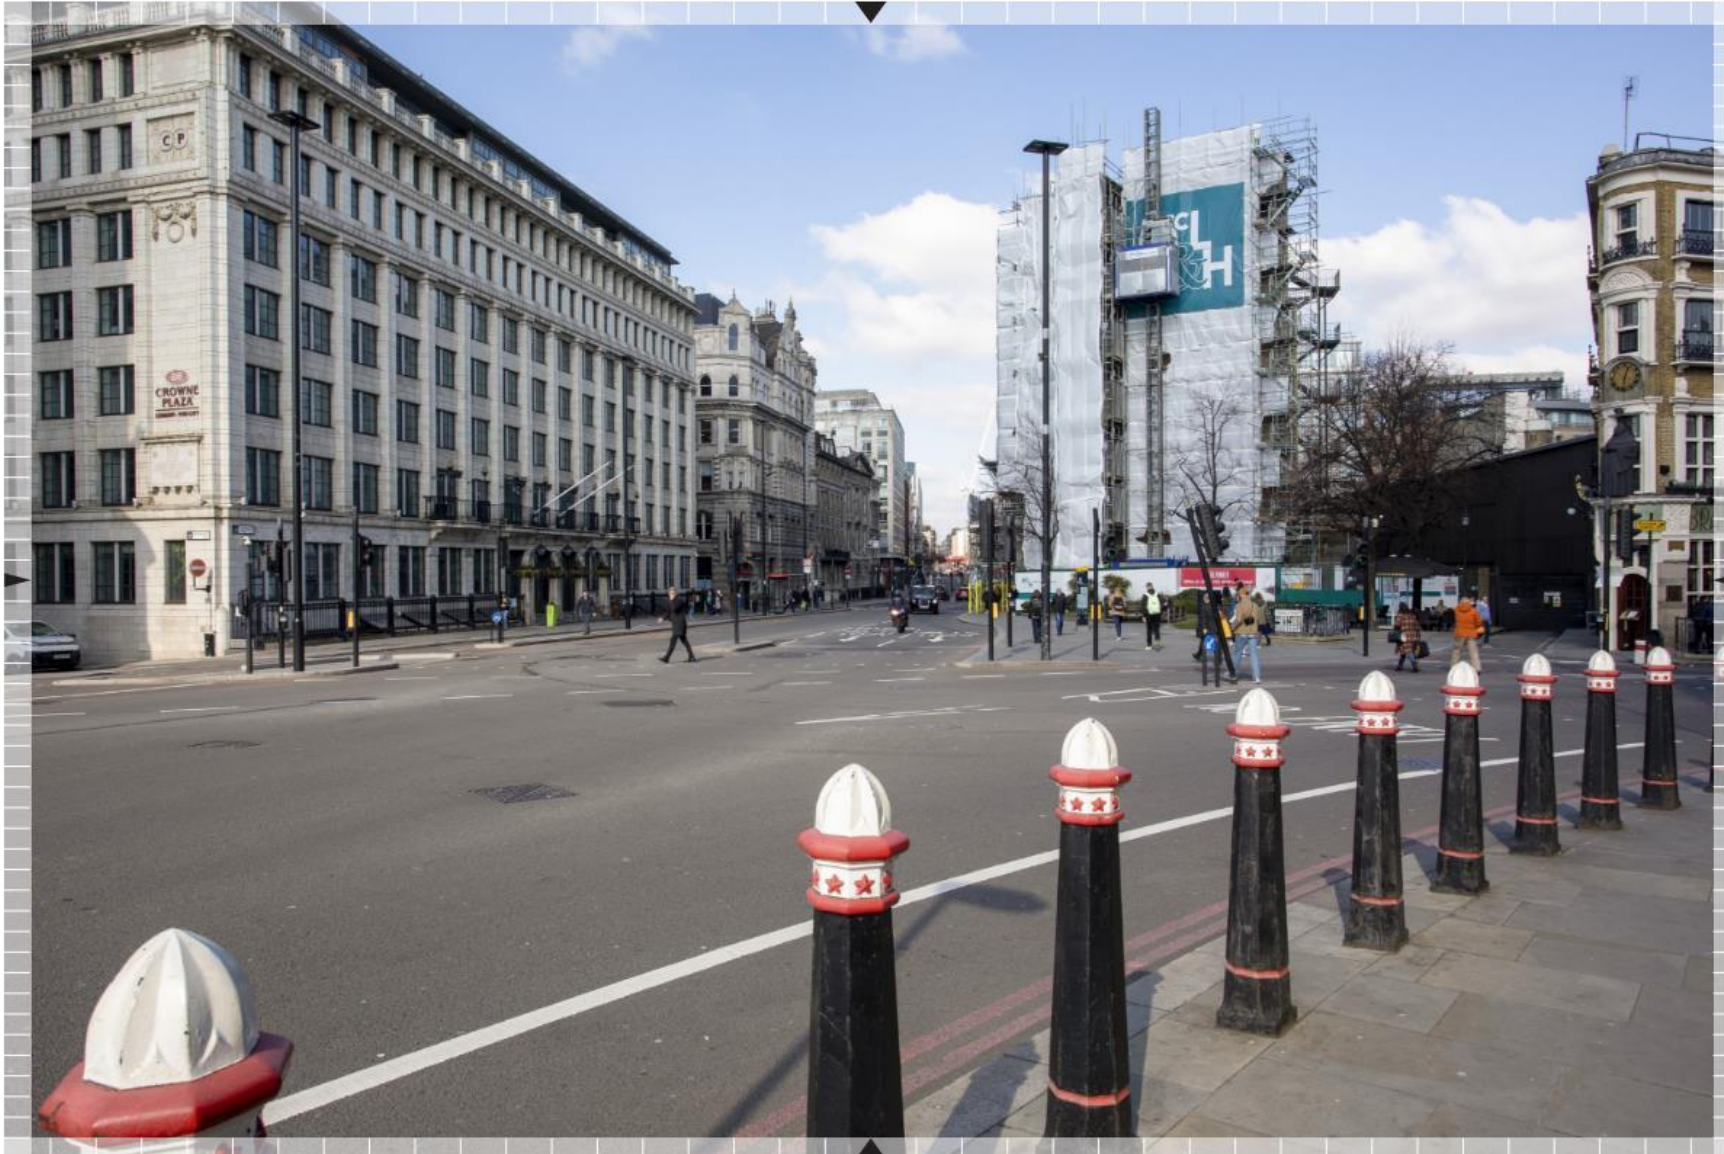

Existing : Verified View from Blackfriars Station looking North

Verified View 2 New Bridge Street outside Blackfriars Station. AVR 3.

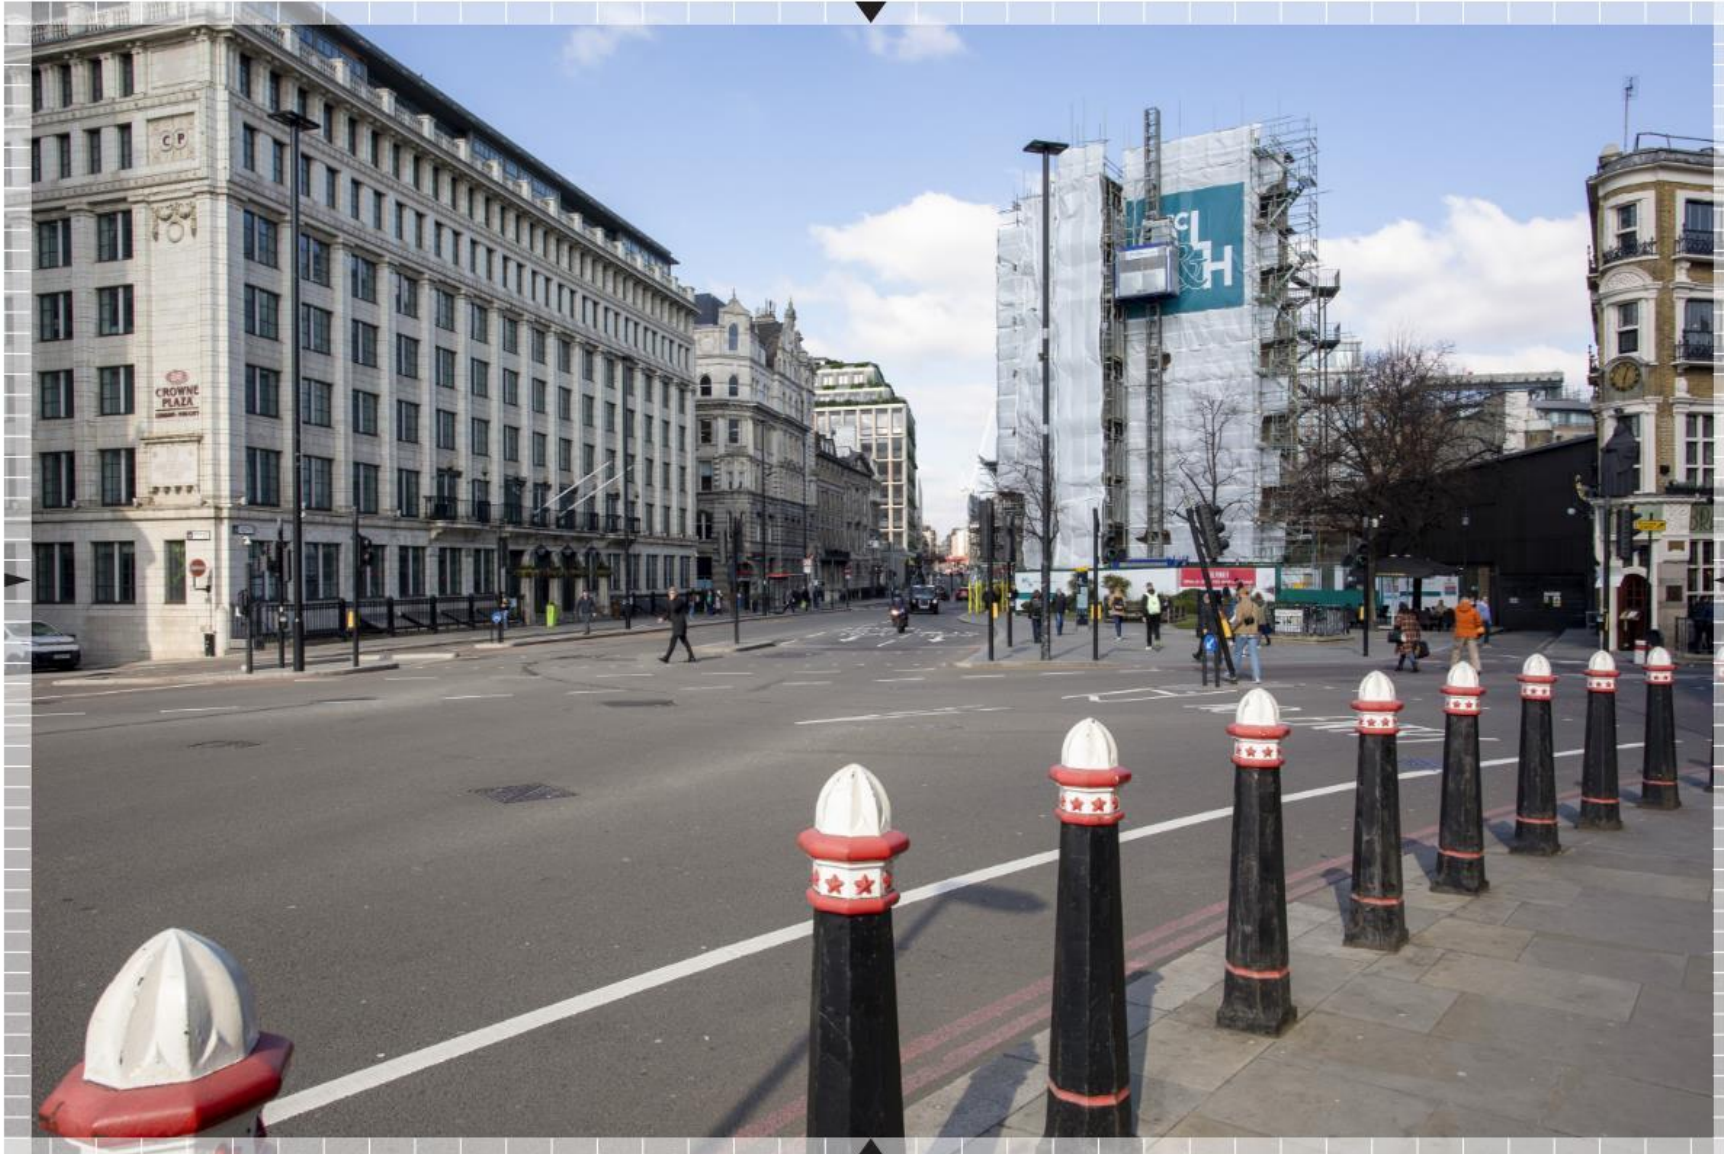

Proposed : Verified View from Blackfriars Station looking North


Verified View 11A.1 Panorama from Assessment Point 11A.1 London Bridge Upstream - Crossing the Southwark Bank. Original Photo.




Verified View 11A.1 Panorama from Assessment Point 11A.1 London Bridge Upstream - Crossing the Southwark Bank. AVR2.



Verified View 13A.1 Panorama from Assessment Point 13A.1 Millenium Bridge - Close to the Southwark landing. Original Photo.

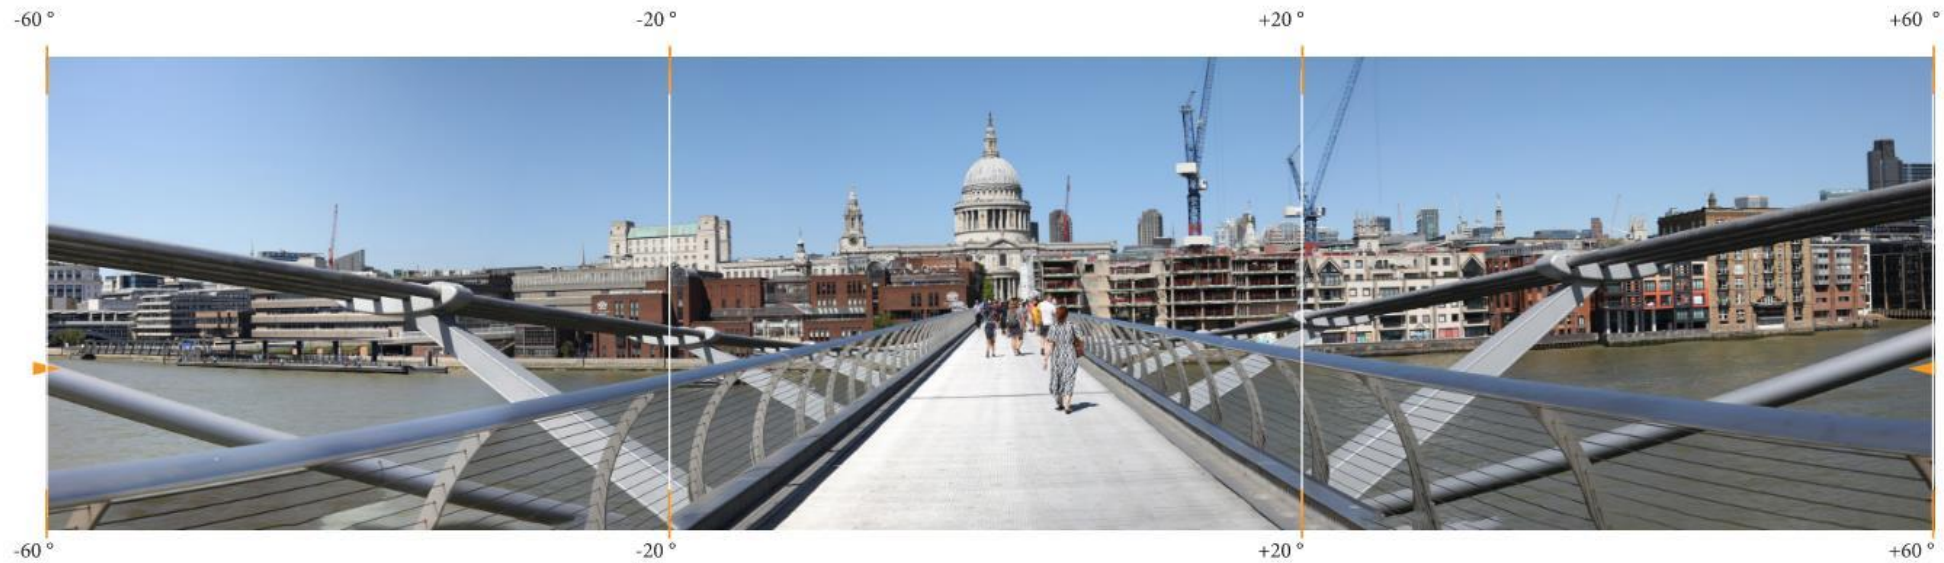

Verified View 13A.1 Panorama from Assessment Point 13A.1 Millenium Bridge - Close to the Southwark landing. AVR2.

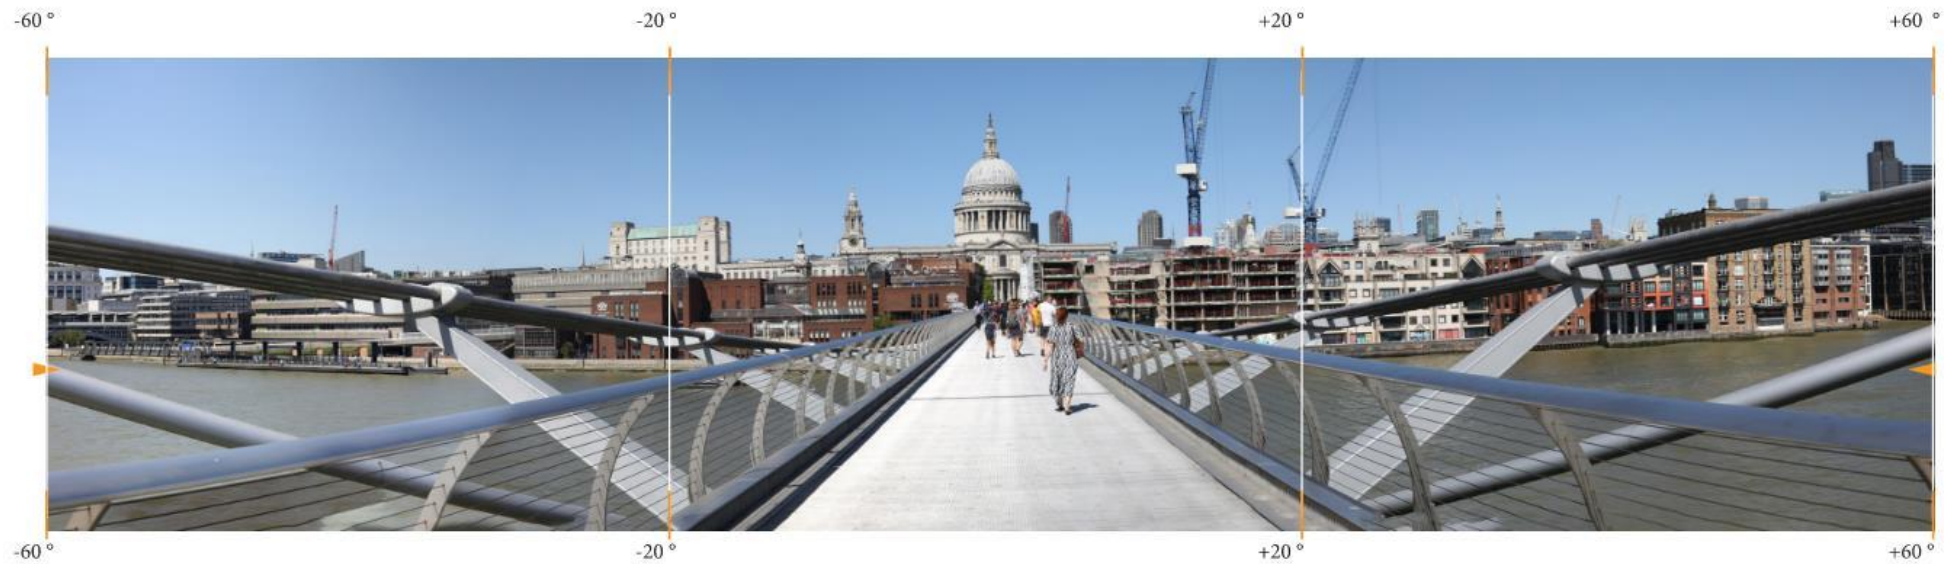



Next Planning Applications Sub-Committee

21.02.23