


BASEMENT PLAN

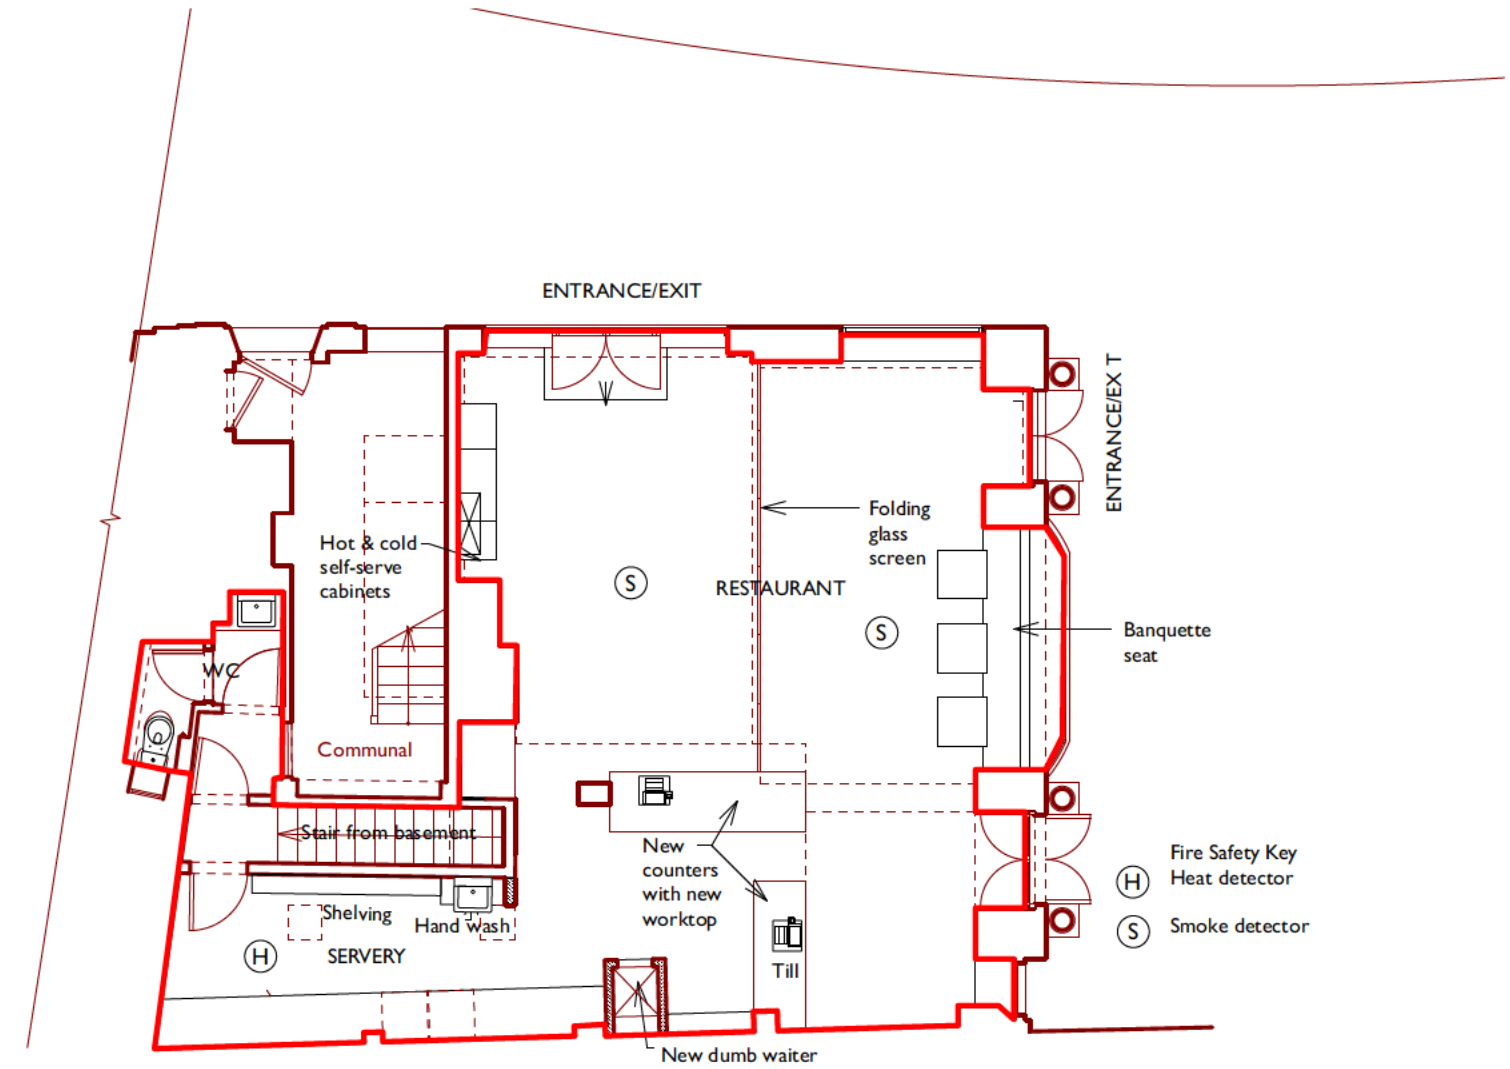

GROUND FLOOR PLAN

TENDER

Do not scale this drawing. All dimensions are in millimetres.

Contractors are to check all dimensions prior to commencement on site and notify the architect of any errors, omissions, or discrepancies.

Godsmark Architecture Ltd retain copyright of this drawing. It may not be copied, altered or reproduced in any way without their written authority. © Godsmark Architecture Ltd

GODSMARK Architecture Ltd
KENT LONDON
91a Front Road, Woodchurch Kent TN26 3SF
Unit 9, Shoreditch Town Hall, 380 Old St, London EC1V 9LT
www.godsmarkarchitecture.com Email: mail@godsmarkarchitecture.com

Drawing name:
Licensing Plan

Date: Jan 2023	Job no: 890EC	Drawing no: PA24
Scale: 1:100 @ A3	Revision:	Drawn by: TG

Project name:
43-45 Eastcheap

GODSMARK Architecture