

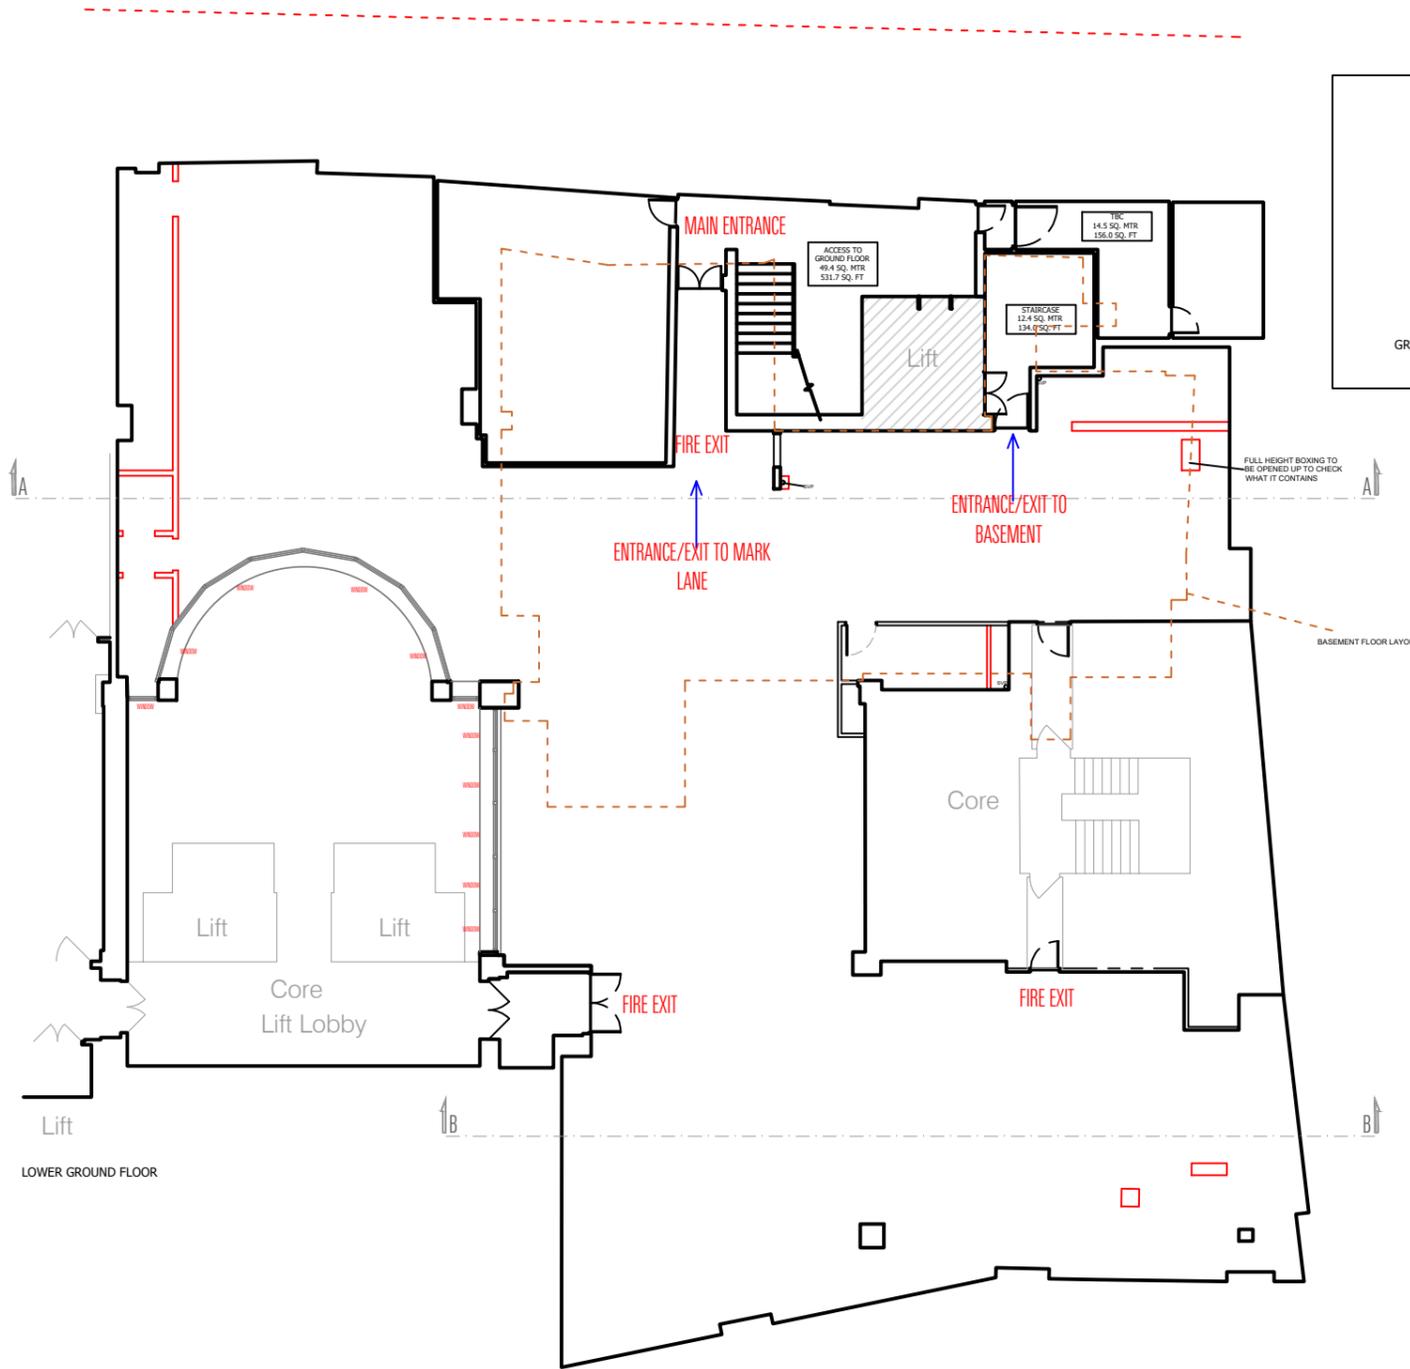



MARK LANE

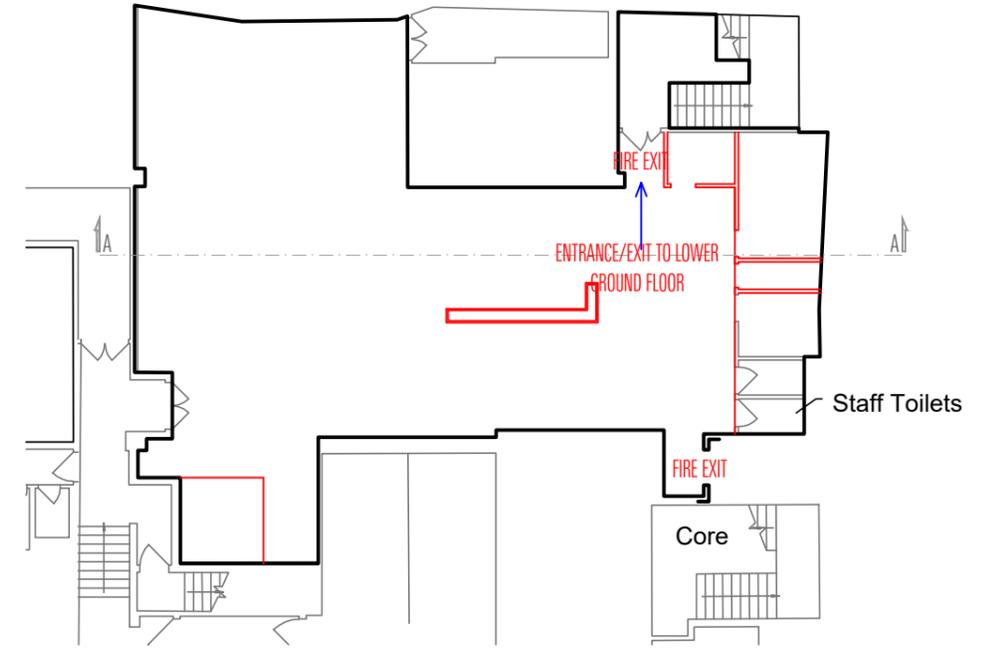


EXISTING LOWER GROUND FLOOR PLAN

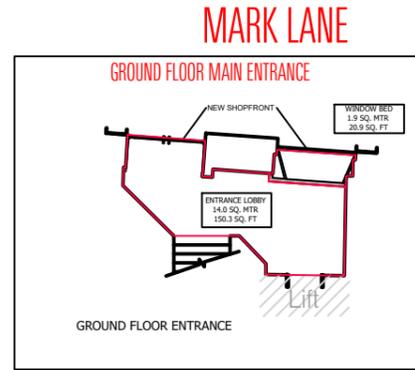

EXISTING BASEMENT FLOOR PLAN

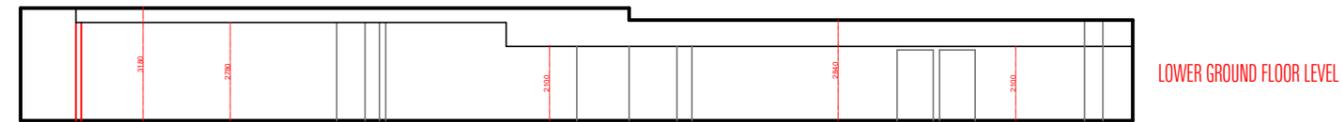

EXISTING SECTION A-A

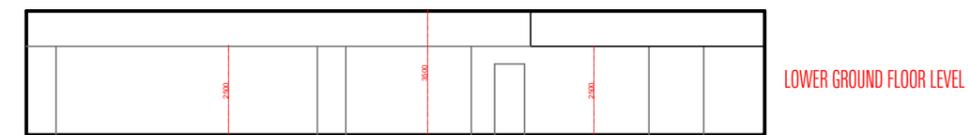

EXISTING SECTION B-B



PROJECT: 55 MARK LANE, LONDON, EC3R 7NL					
DWG TITLE: EXISTING BASEMENT AND LOWER GROUND FLOOR PLANS AND SECTIONS					
STAGE:	DATE ISSUED:	DRAWN BY:	REFERENCE NO:	SCALE:	REVISION:
PLANNING	27/10/2022	KAMIL OZCAN	20221027-PL01	A3 1:200	