




Copyright: All rights reserved. This drawing must not be reproduced without permission.
 Only the original drawing should be relied upon. Contractors, sub-contractors and suppliers must verify all dimensions on site before commencing any work or making any shop drawings.
 All shop drawings to be submitted to the architect / interior designer for comment prior to construction.
 This drawing is to be read in conjunction with the architect's / interior designer's specification, bills of quantities / schedules, structural, mechanical & electrical drawings and all discrepancies are to be reported to the architect / interior designer.
 Do not scale from this drawing. Dimensions are in millimetres unless otherwise stated.


NOTES

KEY

- Denotes areas where licensable activities will take place
- Denotes building outline
- Denotes site boundary
- Indicative Kitchen Area
- Mechanical smoke extraction shaft
- Firefighting LIR and protected lobby
- Fire escape route
- Fire escape route secondary
- FR 30 construction
- FR 60 construction
- FR 90 construction
- FR 120 construction
- FR 240 construction to UKPN standard details
- Above ceiling cavity baffle min 30 minutes
- FR 60 fire curtain
- FD60S 60 min fire door (S denotes smoke seal)
- MHOD Magnetic hold open device
- AOD Automatic opening door linked to fire system
- Fire Exit
- OV Openable vent
- D Disabled refuge with two way communications
- FB Fire Blanket
- F6 Foam 6Ltr
- FF Fry Fighter - Wet chemical
- C2 CO₂ 2kg
- C5 CO₂ 5kg
- E Exit sign

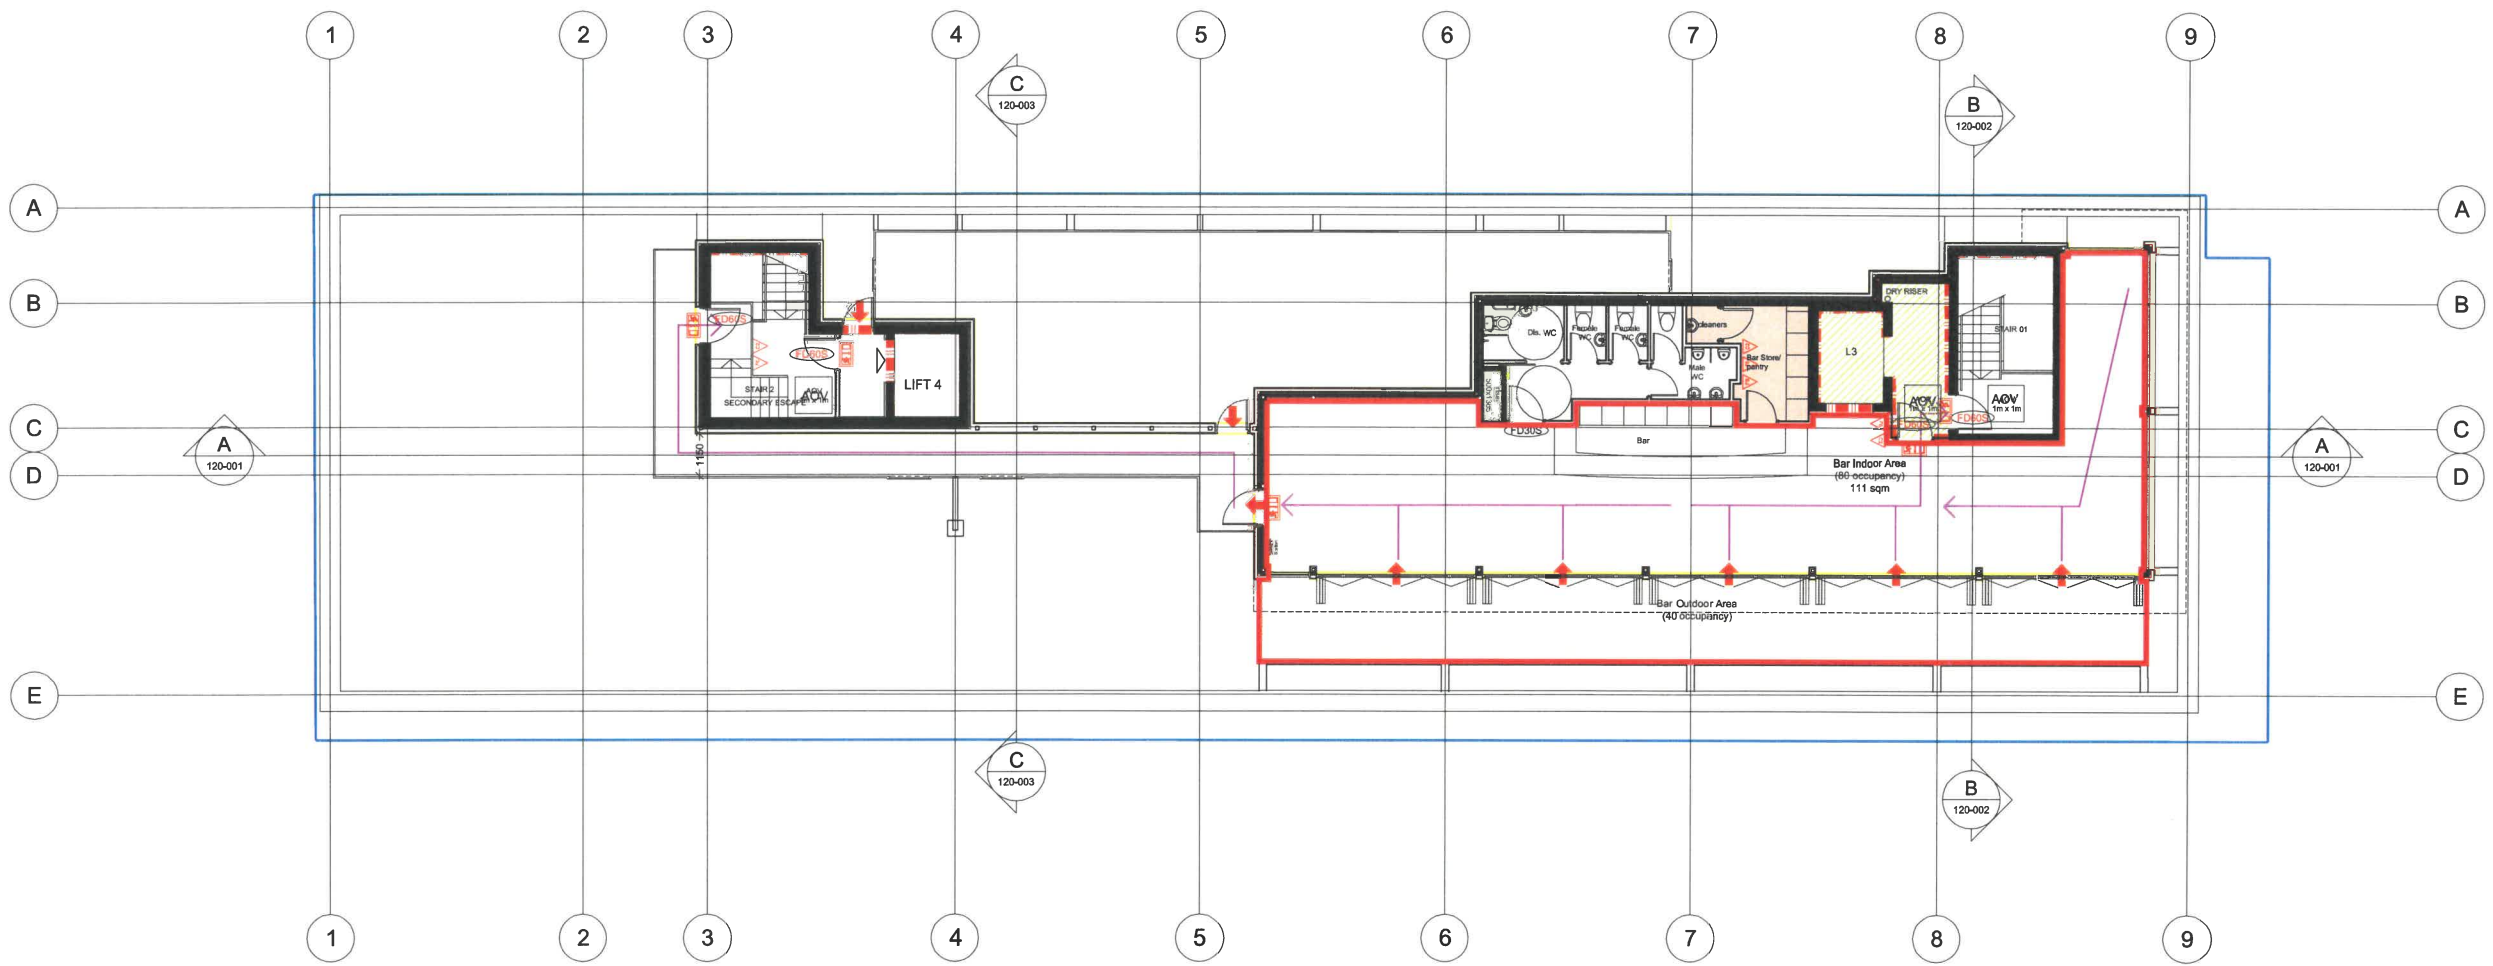

Roof plan - Thirteenth Floor
 Scale 1:100

 

rev	amendments	date	by
C2	key updated; red boundary extended to terrace	23.12.16	PW
C1	fire strategy shown	08.12.16	PW
C0	issued for construction	21.11.16	PW

dexter moren associates
 architecture urban design
 interior design creative media
 www.dextermoren.com
 dmo@dextermoren.com

57d
 jamestown road
 london nw1 7db
 UK

t: 020 7267 4440
 f: 020 7267 6044

project
Dorsett City

client
Dorsett Hospitality International

drawing title
**Premises License Plans
 Roof Bar (Thirteenth Floor)**

drawing status
Construction

scale	date	drawn by	checked by
1:100 @ A1	18.11.16	VDS	PW
1:200 @ A3			

job no.	drawing no.	revision
1130a	A 191 016	C2