



NGL805977



CITY OF LONDON



ORDNANCE SURVEY MAP REFERENCE: TQ3180NE

SCALE: 1:500

©CROWN COPYRIGHT. Produced by HMLR. Further reproduction in whole or in part is prohibited without the prior written permission of Ordnance Survey. Licence Number GD272728.

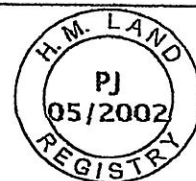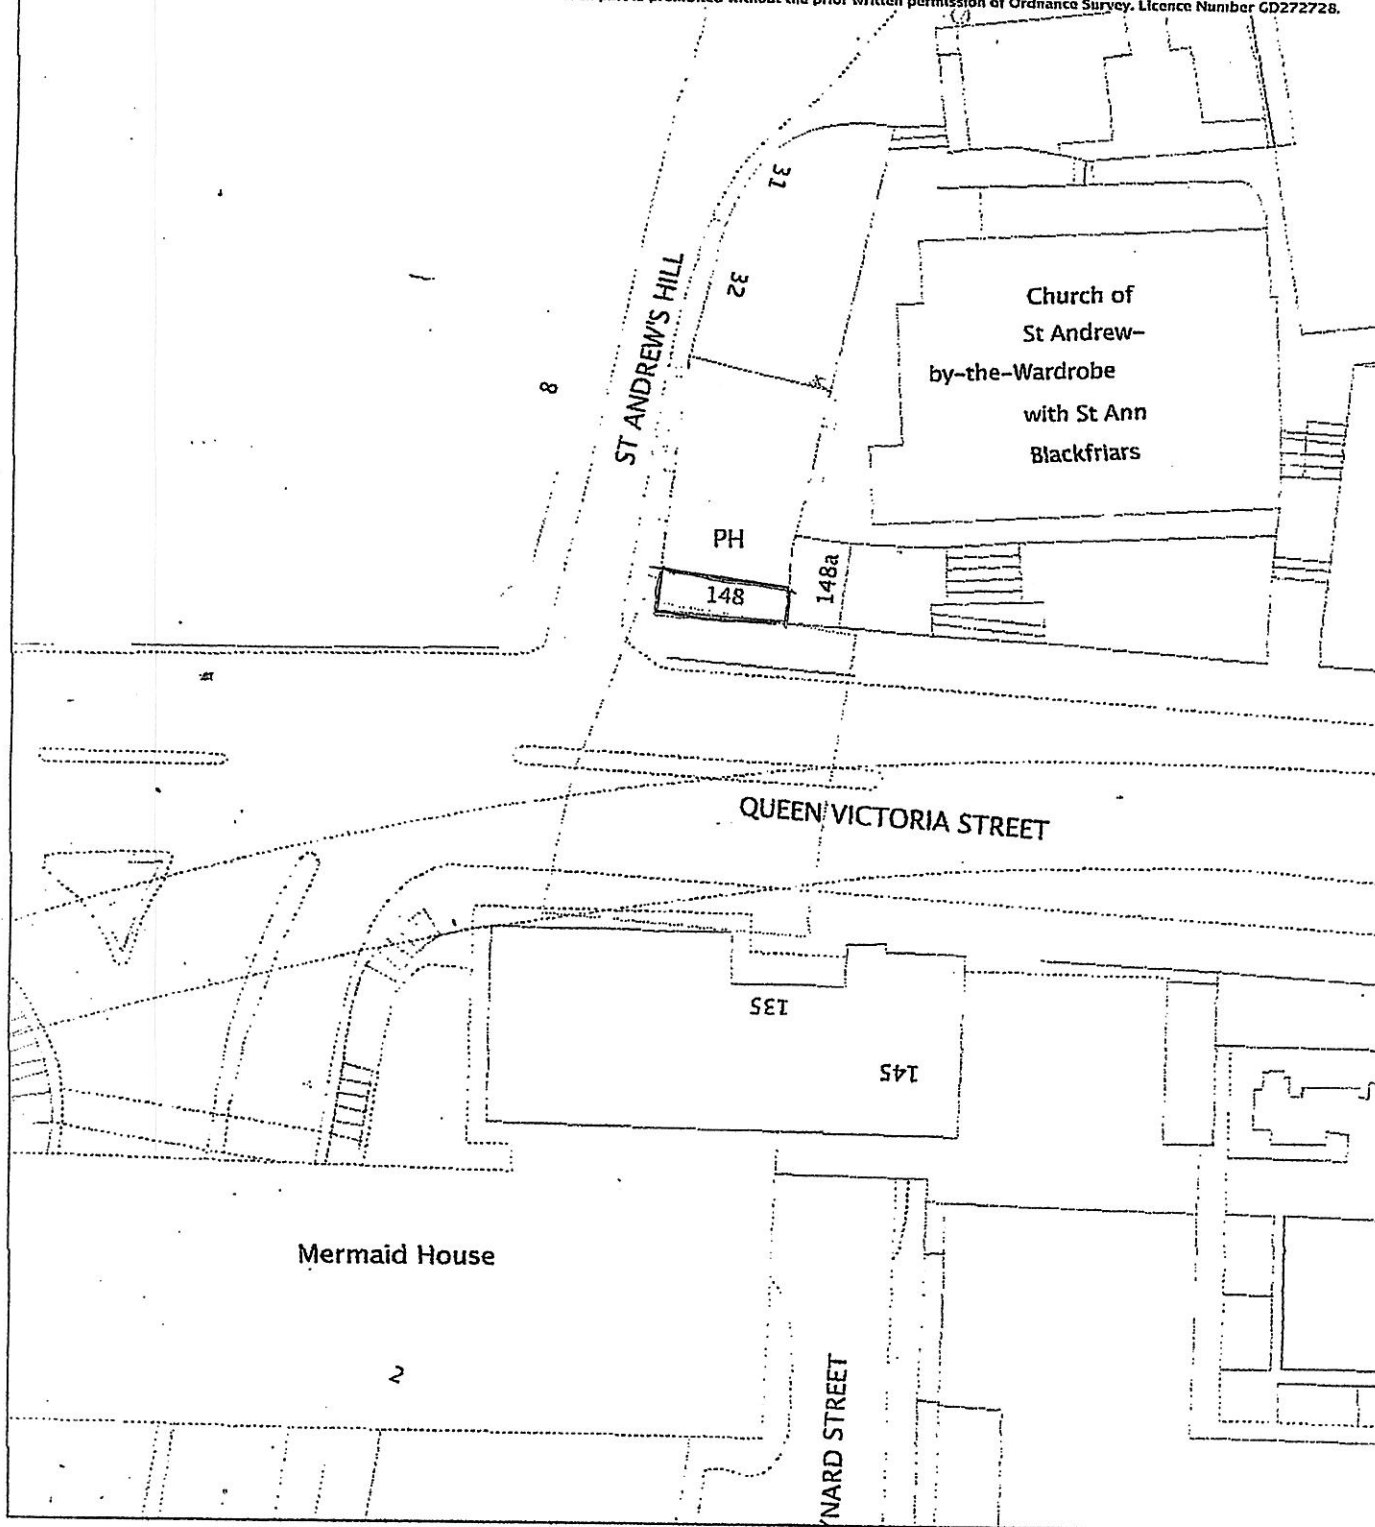

This title is dealt with by Land Registry, Harrow Office.

This is a print of the view of the title plan obtained from HM Land Registry showing the state of the title plan on 9 NOV 2006 at 10:36:19. It may not be to the scale shown on the title plan.

Copyright © Studio 134 Architects Ltd.
This drawing is the property of Studio 134 Architects Ltd. Any use of this drawing without the written consent of Studio 134 Architects Ltd. is prohibited. Any reproduction of this drawing in whole or in part without the written consent of Studio 134 Architects Ltd. is prohibited. Any use of this drawing for any purpose other than that for which it was prepared is prohibited.

The second floor plan shows a large, mostly empty rectangular area. On the right side, there is a vertical rectangular section labeled "STORAGE". This storage area is divided into a grid of smaller squares, with a wavy line indicating a partition or a specific feature within the grid. The rest of the floor is a large, open space with a dashed line along the bottom edge.

Floor plan of Level 0. The plan includes a central area with a circular table and chairs, a rectangular table with chairs, and a square table. To the left, there is a curved staircase and a desk area. To the right, there is a long bar labeled "BAR" and a glass wash area labeled "GLASS WASH AREA" with a height of H=2375. The plan also shows several other tables and chairs, and a set of stairs labeled "H=3660". The level is identified as "LEVEL=0" and "H=2284".

The Mezzanine floor plan includes a central bar area labeled 'BAR' and a kitchen area labeled 'KITCHEN' with a sink and stove. There are two restrooms labeled 'W.C.' and a staircase. Seating areas are arranged around the perimeter, including a large sofa and several smaller tables. The plan is labeled 'MEZZANINE' and 'LEVEL = 2550'.

The Studio, 128 Woodcock Hill, Kenton, Middlesex HA3 0JH
Tel: 0181 867 7111 Email: myrachel@studio.co.uk

COO BAR
HAS QUEEN VICTORIA STREET
LONDON

MS C CANTILLON
HILLSIDE COTTAGE
DUDSON HILL LANE
LONDON
NW11 9BJ

Creating the Existing Plans

Order	Product	Amount
1100 @ 23		
1100 @ 23		

D_11_148CANT_002