





© Crown copyright. All rights reserved 100023243 2023

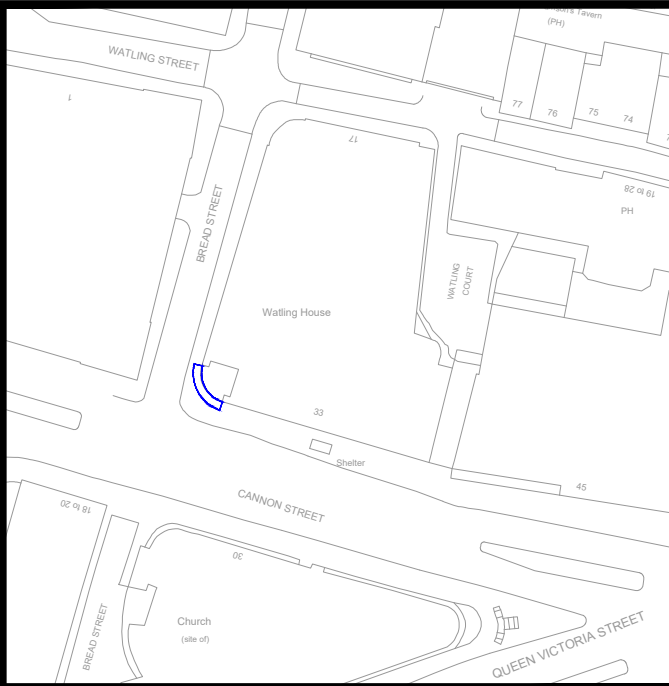

Location Plan
Scale 1:1250

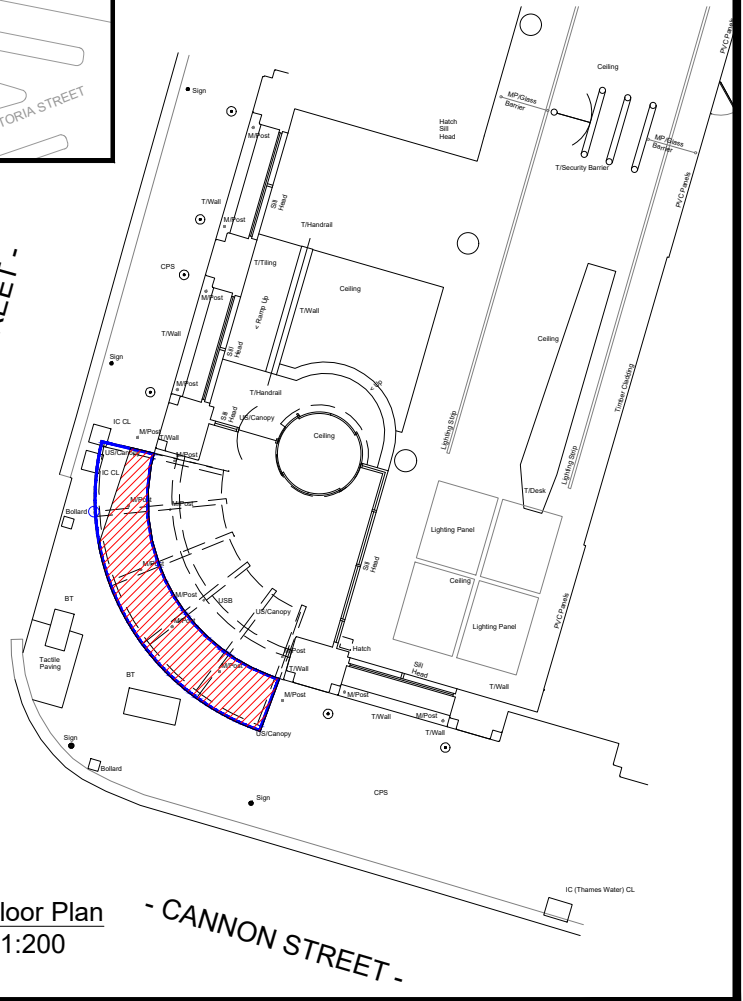

Ground Floor Plan
Scale 1:200

KEY	
	Total Area of oversail of City Fund = 118.83 sq. ft.
	Total Canopy Area = 133.58 sq. ft.

Address :	Watling House 33 Cannon Street, London EC4
Title :	Committee Plan Entrance Canopy over sail plan
Drawing No :	5-C-43477 -01
Pro code	UPRN




CITY OF LONDON

P.G.Wilkinson BSc MSc MRICS
City Surveyor

CITY SURVEYOR'S DEPARTMENT
Corporate Property Group :
Plans & Records Section

Print Scale :	As Shown @ A4
Date :	Aug. 2023
Drawn by :	KT

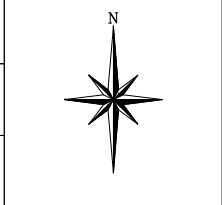

Notes :	Drawing based upon Blue Surveys Ltd survey drawing number BPS2010Lobby.01 of 01 and land registry titles
Rev:	