




PROPOSED GROUND FLOOR PLAN
1:100

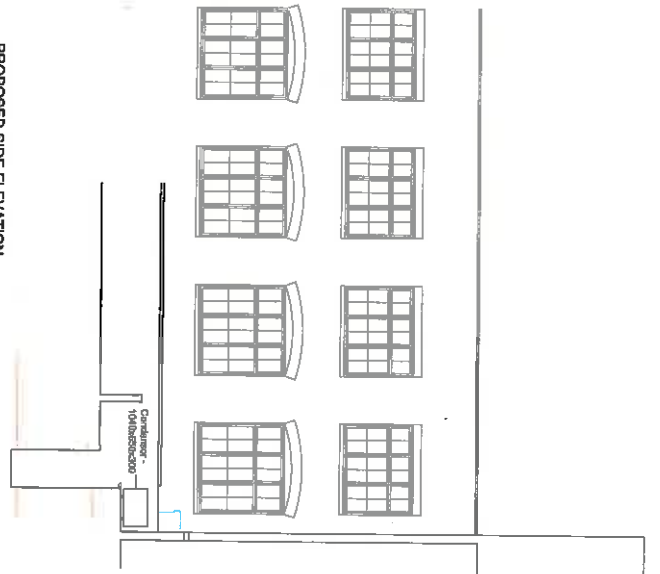

PROPOSED SIDE ELEVATION
1:100

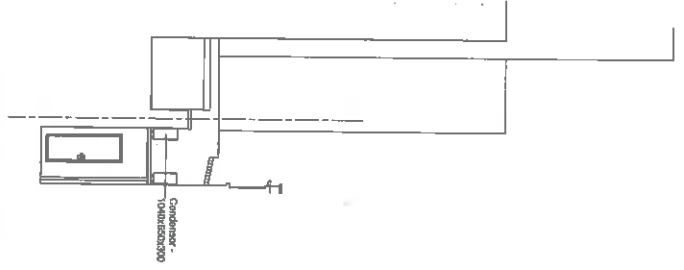

PROPOSED REAR ELEVATION
1:100

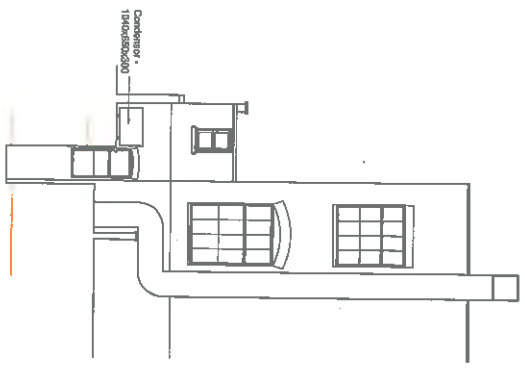

PROPOSED SIDE ELEVATION
1:100

COPYRIGHT NOTES

No dedication may be made from the details shown on this drawing without the prior written permission of the architect.

Any discrepancy found between this drawing and any other document should be referred immediately to the architect.

No 'dimensions' to be scaled from this drawing.

This drawing is to be removed from currency immediately a revised version is issued.

Assumed Foul drainage & rain water Drain. To be confirmed on site by the Contractor.

Boundary lines assumed from Ordnance Survey Maps

Building line to be shown from the boundary line ensuring no part of the building including garden's stone does not encroach the neighbour's boundary.

All drainage shown on the plans is provisional and may require on-site agreement with the Building Control Officer.

All air brick vents to be carried forward and where necessary new air brick vents to be introduced.

All Rights described in Chapter IV of the Copyright, Designs and Patents Act 1988, have been generally asserted.

REVISIONS



79 Saurley Road
Walsingham
Norfolk
Tel: 01263 38055



CLIENT
Aurora Restaurant
4 Bishop Street, St Pauls,
London, EC4 3DR

TITLE
Planning application for retention
of Condensers at rear

DRAWING
Proposed Plans & Elevations

DRWG NO A186-2a
A2 layout

SCALE 1:100
DATE JULY 2013

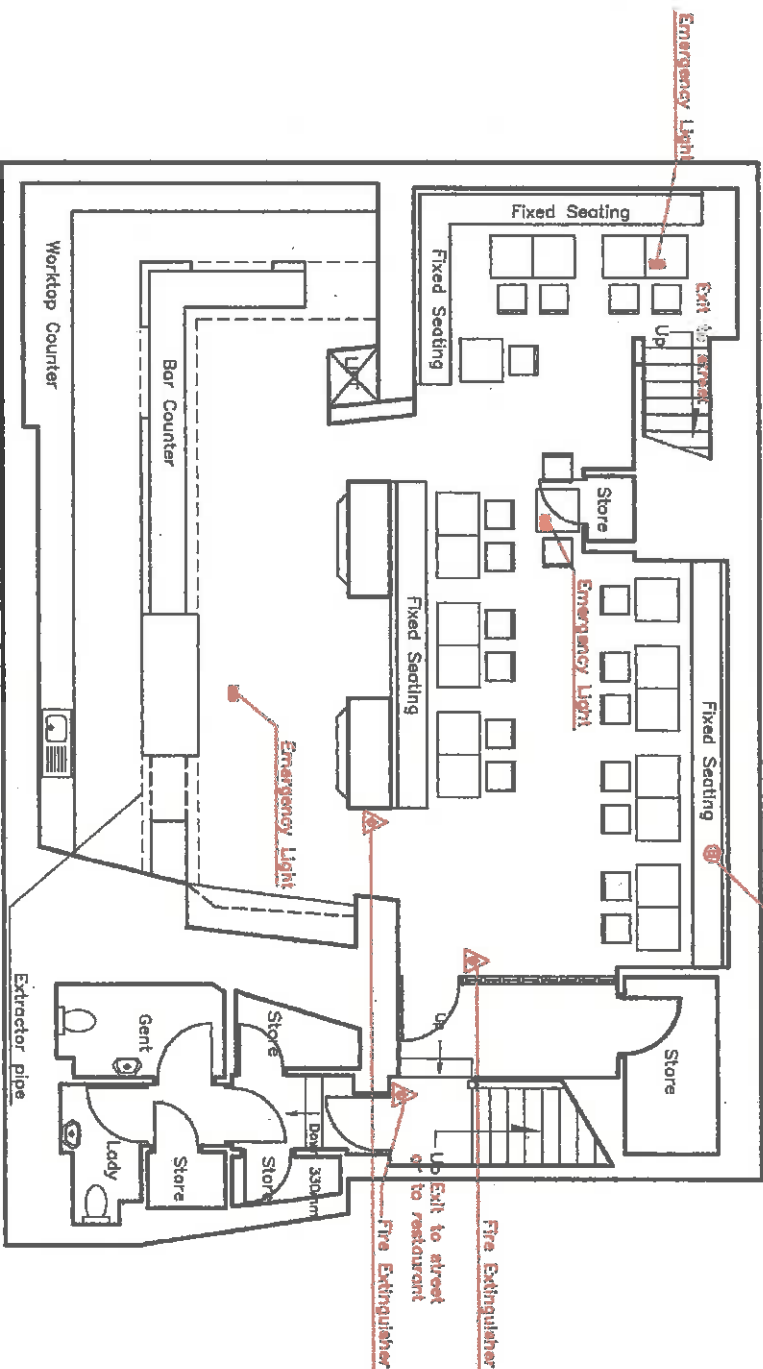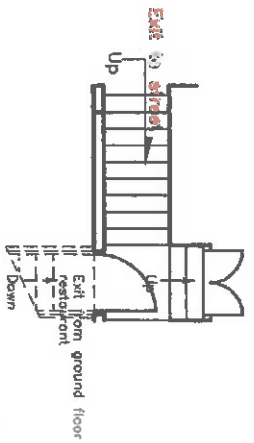

BASEMENT FLOOR PLAN

mood partnership	
<small>ARCHITECTS & DESIGNERS - BUILDING CONSULTANT</small>	
<small>20 Spadwick Road, Kensington Olympia, London W14 0NF Telephone 0753 4727 0043, Facsimile 0207 844 9001 info@moodpartnership.com</small>	
THAI HUT RESTAURANT	
4 BURGON STREET	
LONDON EC4	
Job	
Drawing Title	Scale
EXISTING BASEMENT FLOOR PLAN	A4 1:100
Drawing No	Job No
EX 00	
Drawn by	Rev No
J Wongthongtham	
Date	
13/07/05	