
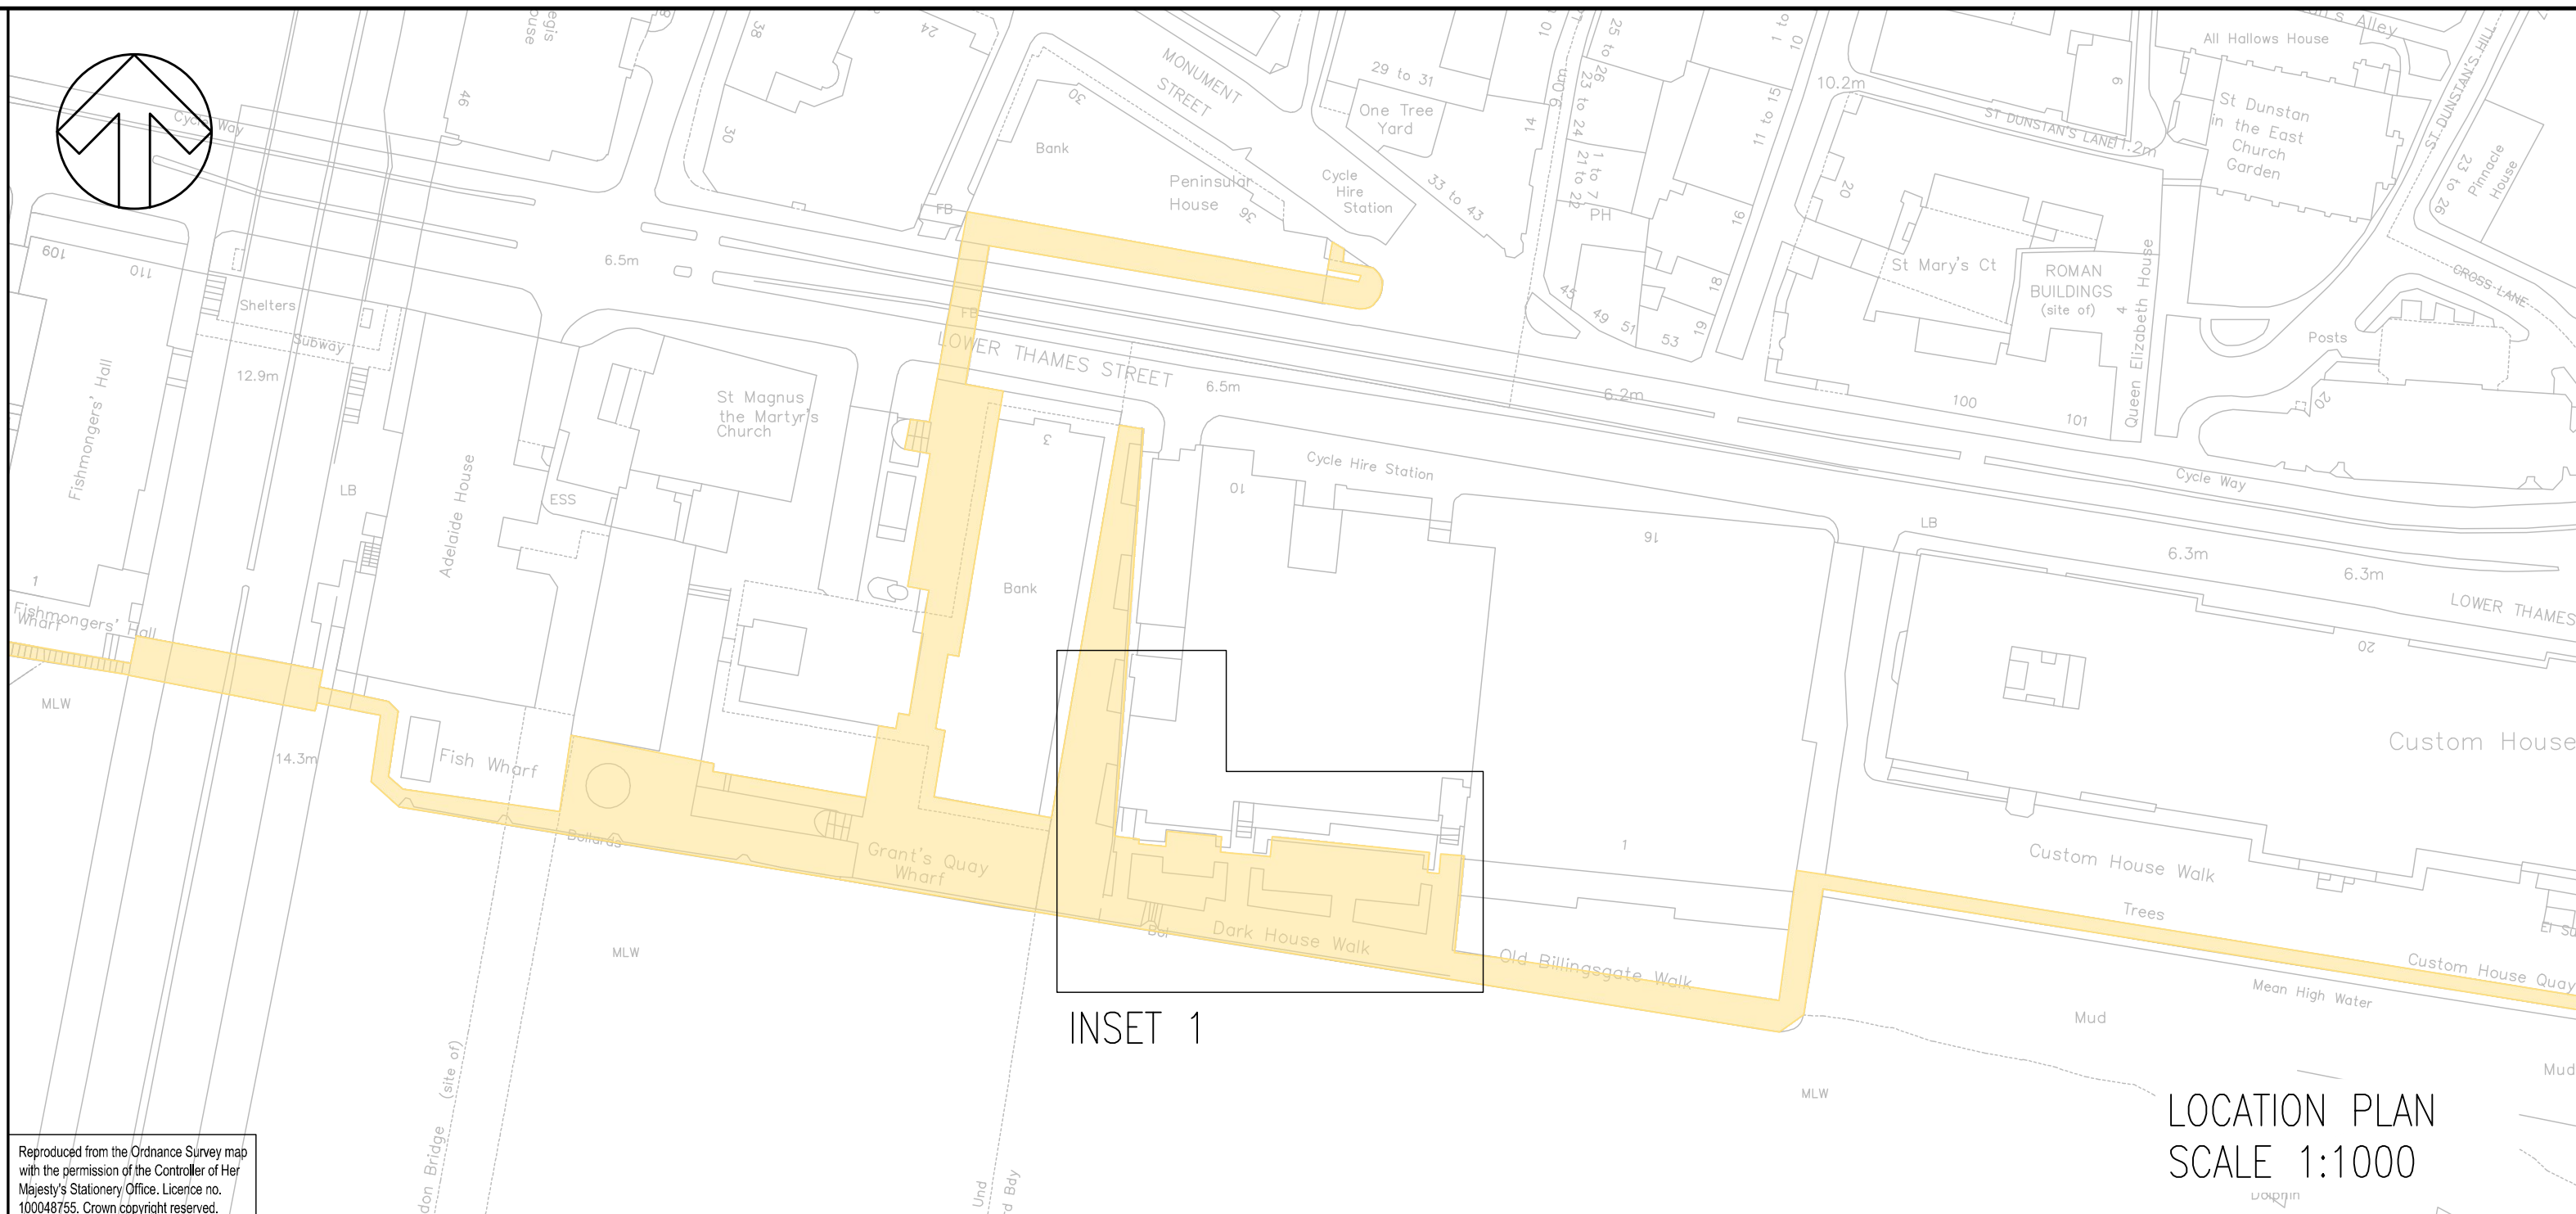
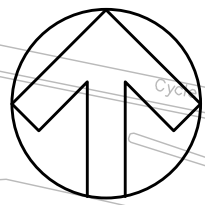


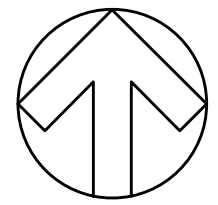

Reproduced from the Ordnance Survey map with the permission of the Controller of Her Majesty's Stationery Office. Licence no. 100048765. Crown copyright reserved.

LOCATION PLAN
SCALE 1:1000

DO NOT SCALE

NOTES:



- THIS DRAWING SHALL BE READ IN CONJUNCTION WITH ALL RELATED DOCUMENTATION, DRAWINGS AND STANDARD DETAILS.
- CONFLICTING INFORMATION SHOWN ON THE ENGINEER'S DRAWINGS OR DISCREPANCIES BETWEEN THE INFORMATION GIVEN BY THE ENGINEER AND THAT PROVIDED BY OTHERS MUST BE REFERRED TO THE ENGINEER BEFORE THE WORKS COMMENCE.
- DIMENSIONS SHALL NOT BE SCALED FROM THIS DRAWING. ALL DIMENSIONS SHOWN ARE IN METRES AND ALL PIPE DIAMETERS ARE IN MILLIMETRES, UNLESS STATED OTHERWISE.
- CITY OF LONDON WALKWAY EXTENTS TAKEN FROM "10 LTS CITY WALKWAY AND PERMISSIVE PATHS" PROVIDED BY CITY OF LONDON ON 21/11/2017.

KEY:

- CITY WALKWAYS
- AREAS OF CITY WALKWAY TO BE EXCLUDED

WESTERN AREA = 30.3m²

EASTERN AREA = 219.7m²

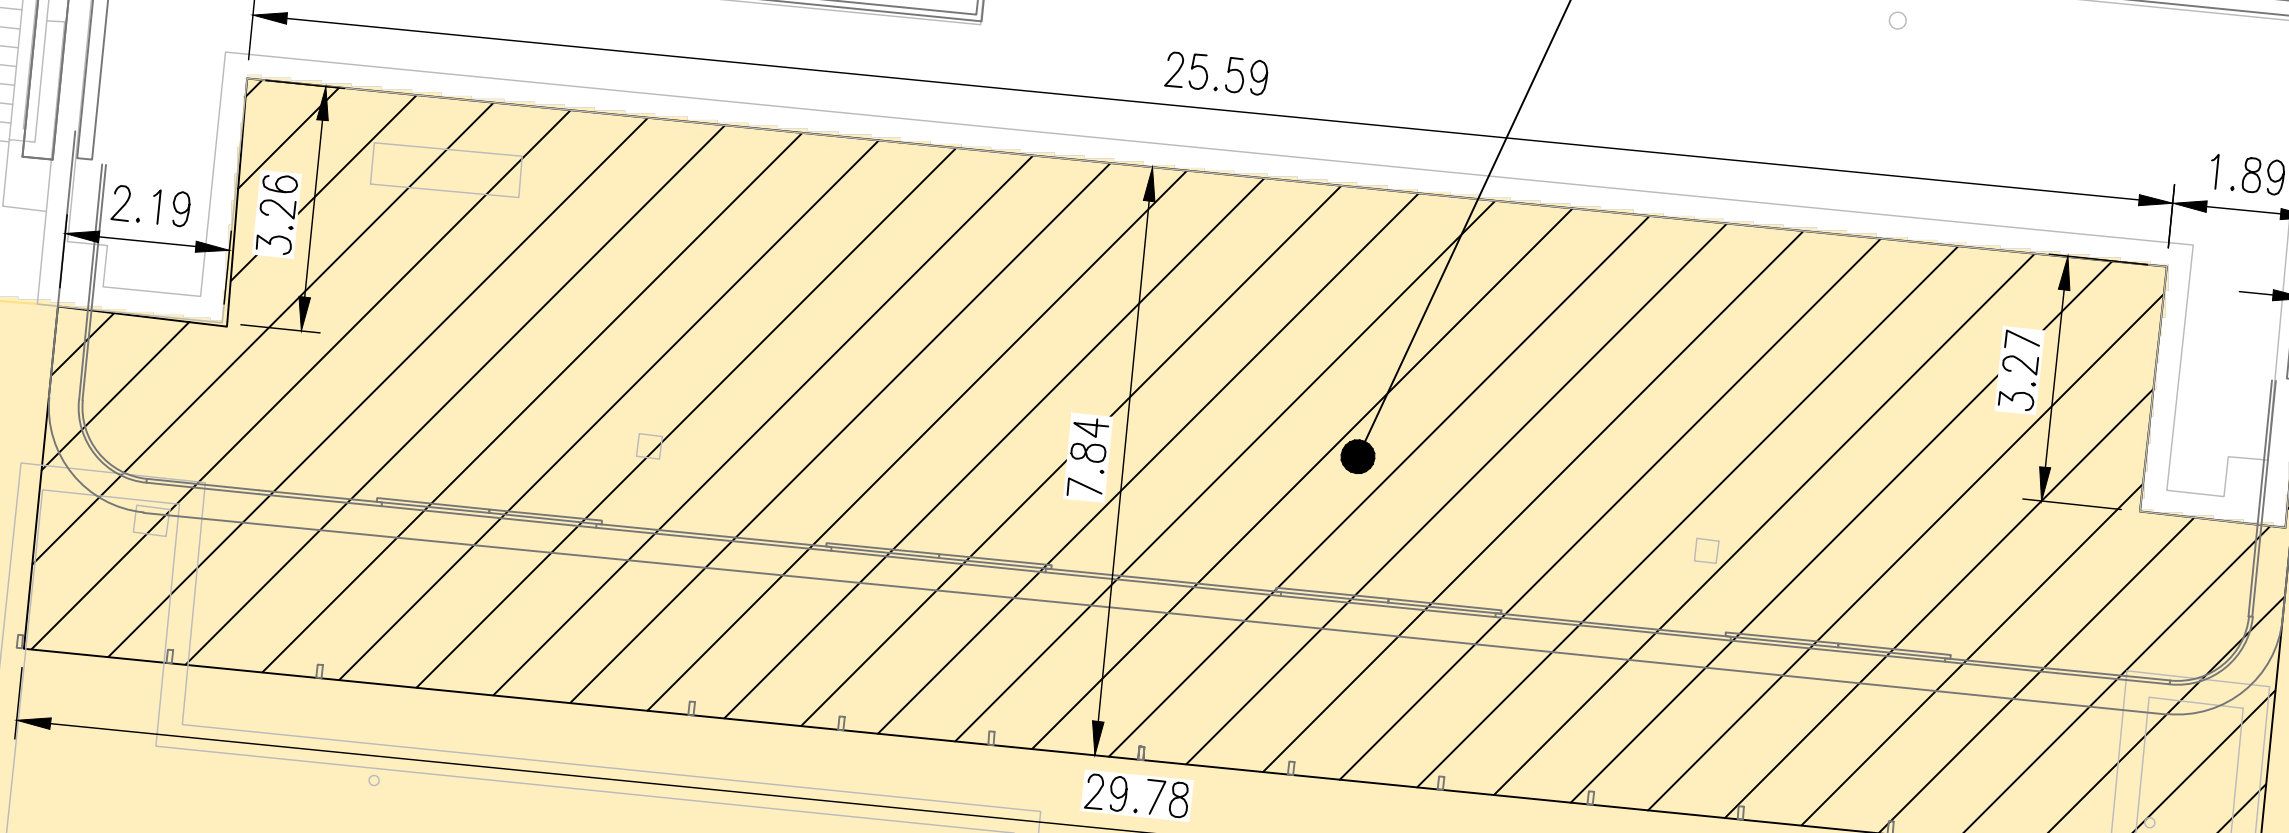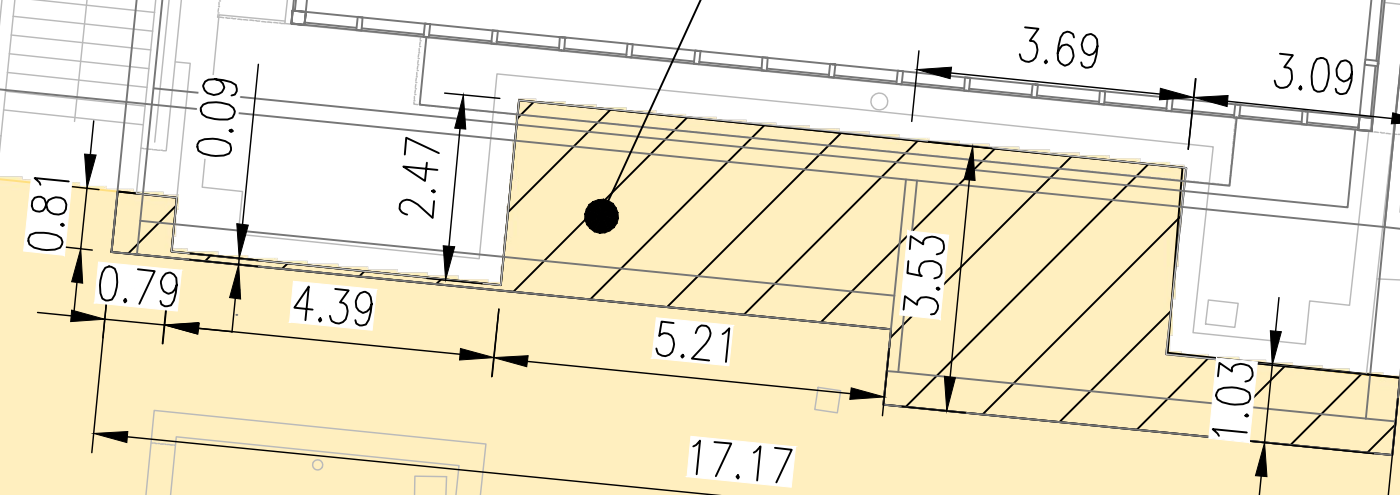

INSET 1
SCALE 1:100

P02	09/05/2019	MC	AMENDED TO CITY OF LONDON COMMENTS	MS	MS
P01	06/03/2019	MC	FIRST ISSUE	MS	JOC
REV	DATE	BY	DESCRIPTION	CHK	APP

DRAWING STATUS: S2 - FOR INFORMATION

WSP House, 70 Chancery Lane, London, WC2A 1AF, UK
T+ 44 (0) 207 314 5000, F+ 44 (0) 207 314 5111
wsp.com

CLIENT: NORTHERN AND SHELL

ARCHITECT: PRINGLE RICHARDS SHARRATT

SITE/PROJECT: 10 LOWER THAMES STREET
RIVERSIDE PAVILION

TITLE: CITY WALKWAY ALTERATION PLAN

SCALE @ A1: AS SHOWN	CHECKED: MS	APPROVED: JOC
PROJECT NO: 70041482	DESIGNED: MC	DRAWN: MC
DRAWING NO: RP-WSP-ZZ-XX-XX-RP-C-0001		REV: P02
© WSP UK Ltd		