




Appendix 5

Remains of
TEMPLE OF MITHRA
(reconstructed)

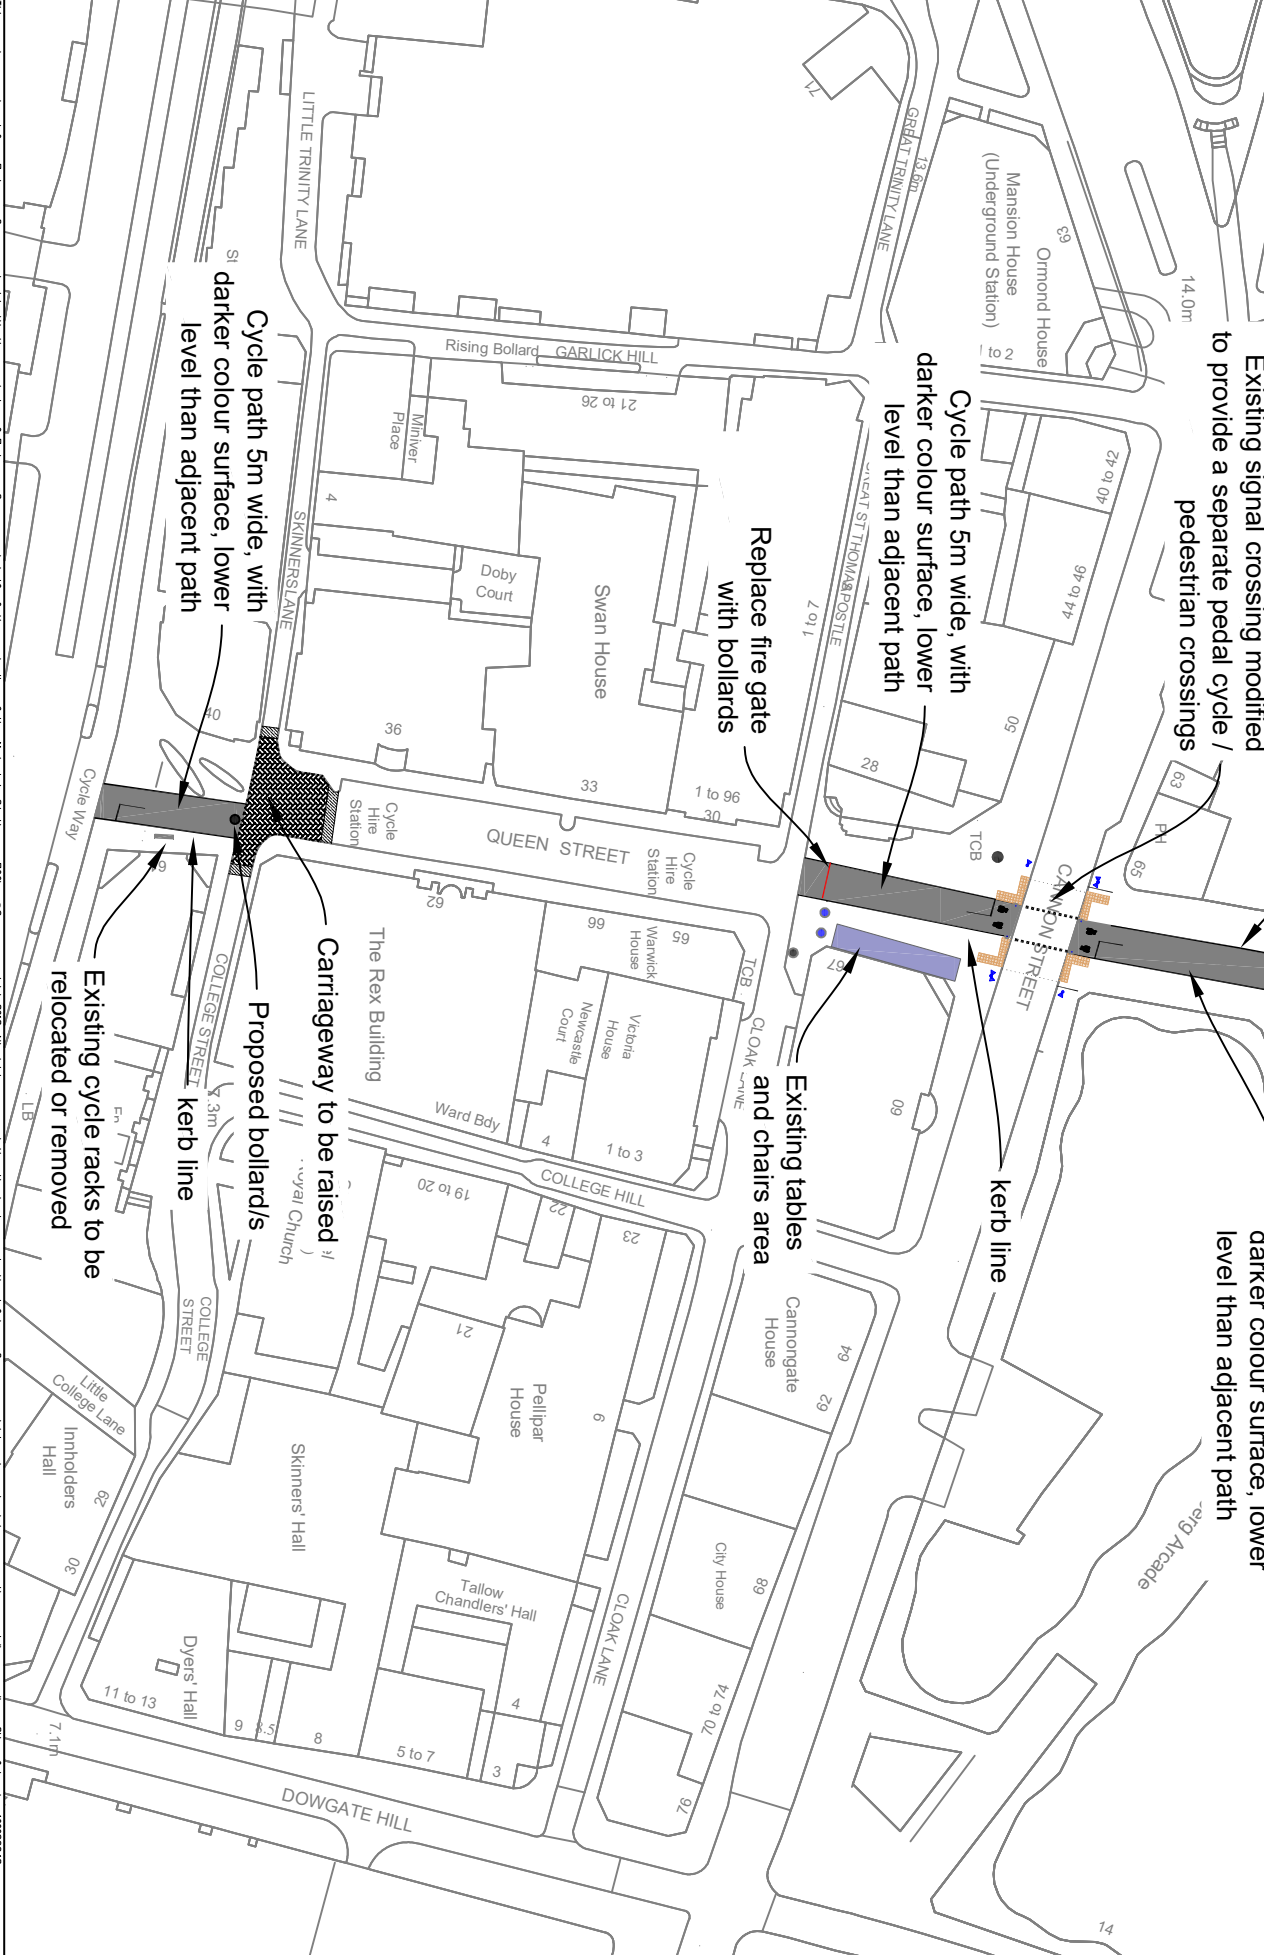

<p>Project City Cycleway Programme Phase 1 (Cannon St & Queen St)</p>			
<p>Client City of London Corporation</p>			
<p>Contract Reference Q11 (Option 3)</p>			
<p>Drawn (Date) CCW-P-QW11-PR001</p>	<p>Scale 1:1000</p>	<p>Date Aug 2019</p>	<p>Author SL</p>
<p>Checked (Date) AC</p>	<p>Designed (Date) AC</p>	<p>Approved (Date) AC</p>	<p>Project Manager A3</p>
<p>Department of the City of London Corporation P.O. Box 270 London EC2P 2EJ 020 7323 1710</p>			