


Outside seating area

Outside seating area

Licensed Floor
(including external mobile serving station)

Assumed outside line of party/external wall

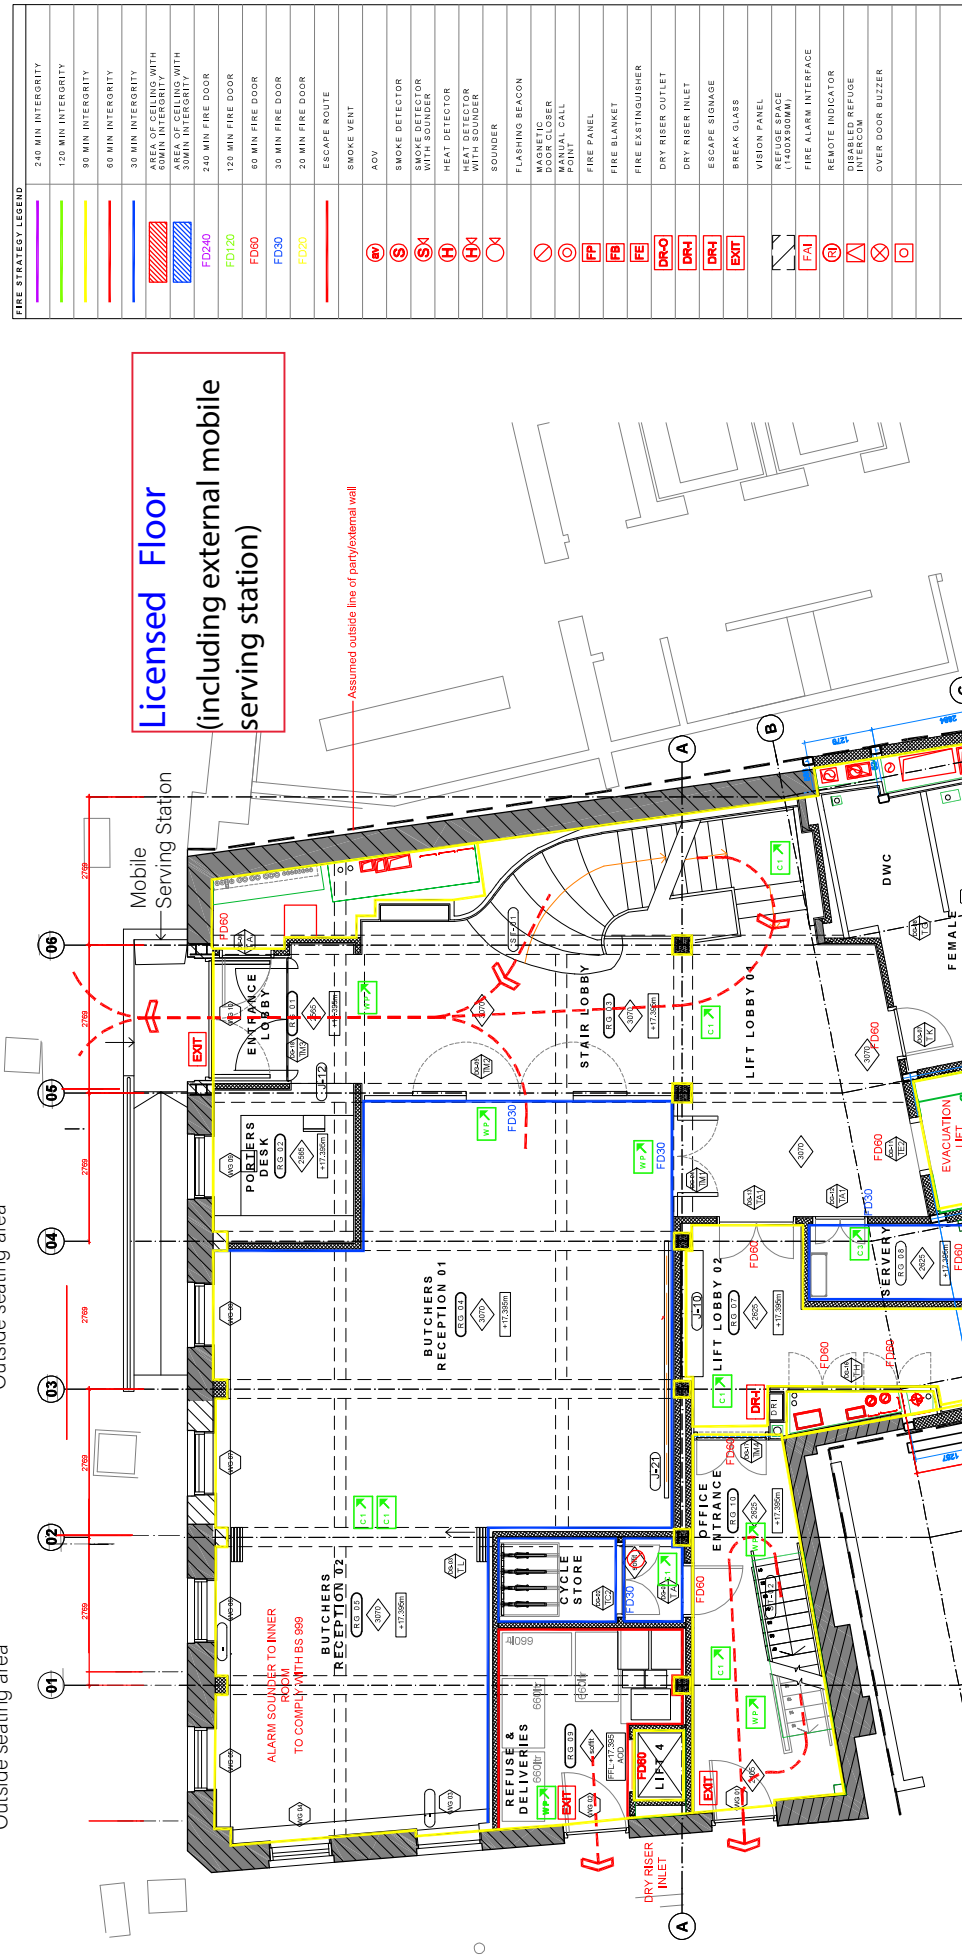

FIRE STRATEGY LEGEND	
	240 MIN INTERGITY
	120 MIN INTERGITY
	90 MIN INTERGITY
	60 MIN INTERGITY
	30 MIN INTERGITY
	AREA OF CEILING WITH 60MIN INTERGITY
	AREA OF CEILING WITH 30MIN INTERGITY
	240 MIN FIRE DOOR
	120 MIN FIRE DOOR
	90 MIN FIRE DOOR
	60 MIN FIRE DOOR
	30 MIN FIRE DOOR
	ESCAPE ROUTE
	SMOKE VENT
	SMOKE DETECTOR
	SMOKE DETECTOR WITH SOUNDER
	HEAT DETECTOR
	HEAT DETECTOR WITH SOUNDER
	SOUNDER
	FLASHING BEACON
	MAGNETIC RELEASE
	MANUAL CALL POINT
	FIRE PANEL
	FIRE BLANKET
	FIRE EXTINGUISHER
	DRY RISER OUTLET
	DRY RISER INLET
	ESCAPE SIGNAGE
	BREAK GLASS
	VISION PANEL
	REFUGE SPACE (140X2400MM)
	FIRE ALARM INTERFACE
	REMOTE INDICATOR
	DISABLED REFUGES
	INTERCOM
	OVER DOOR BUZZER

EXIT SIGNAGE LEGEND	
	WALL MOUNTED PHOTO LUMINESCENT
	WALL MOUNTED NON-LUMINESCENT
	CEILING MOUNTED PHOTO LUMINESCENT
	CEILING MOUNTED NON-LUMINESCENT
	CEILING MOUNTED PHOTO LUMINESCENT MAGNETIC FOR USE IN METAL CEILINGS
NB: REFER TO DRAWINGS FOR DIRECTION OF ESCAPE ARROW	

NB: ALL ELEMENTS OF EXISTING AND PROPOSED STRUCTURE TO ACHIEVE FR 30MINS



0m 1 2 3 4 5



01 18.04.30

PROPOSED
A1610
GROUND FLOOR FIRE PLAN • 1:100 @ A3

date rev revisions
18.04.30 - Construction Issue

key plan

■	EXISTING CONCRETE
■	NEW CONCRETE
■	EXISTING MASONRY
■	NEW BLOCKWORK

■	ROOM NUMBER
■	FINISH FLOOR LEVEL
■	CEILING HEIGHT
■	DOOR NUMBER & TYPE
■	WINDOW NUMBER & TYPE

NOTES

DMFK Architects Ltd take no responsibility for dimensions obtained by scaling from this drawing. If no dimension is shown the recipient must ascertain the dimension specifically from the architect or by site measurement and may not rely on the drawing. Supply of the drawing in digital form is solely for convenience and no reliance may be placed on any drawing in digital form. This drawing is not to be used for construction without the written consent of DMFK Architects Ltd. This drawing is issued for design intent only and should not be used for construction without the written consent of DMFK Architects Ltd. No disclosure or copy of it may be made without the written permission of DMFK Architects Ltd.

■	EXISTING CONCRETE
■	NEW CONCRETE
■	EXISTING MASONRY
■	NEW BLOCKWORK

■	ROOM NUMBER
■	FINISH FLOOR LEVEL
■	CEILING HEIGHT
■	DOOR NUMBER & TYPE
■	WINDOW NUMBER & TYPE



DE METZ FORBES KNIGHT ARCHITECTS
the old library 119 chimney gardens london nw6 1aa 1 020 7435 1144 1 020 7435 0884 mail info@dmfk.co.uk

project
Butchers' Hall

client
The Worshipful
Company of Butchers

scale at A1
1:50

scale at A3
1:100

date
APR 18

revision
A1610