


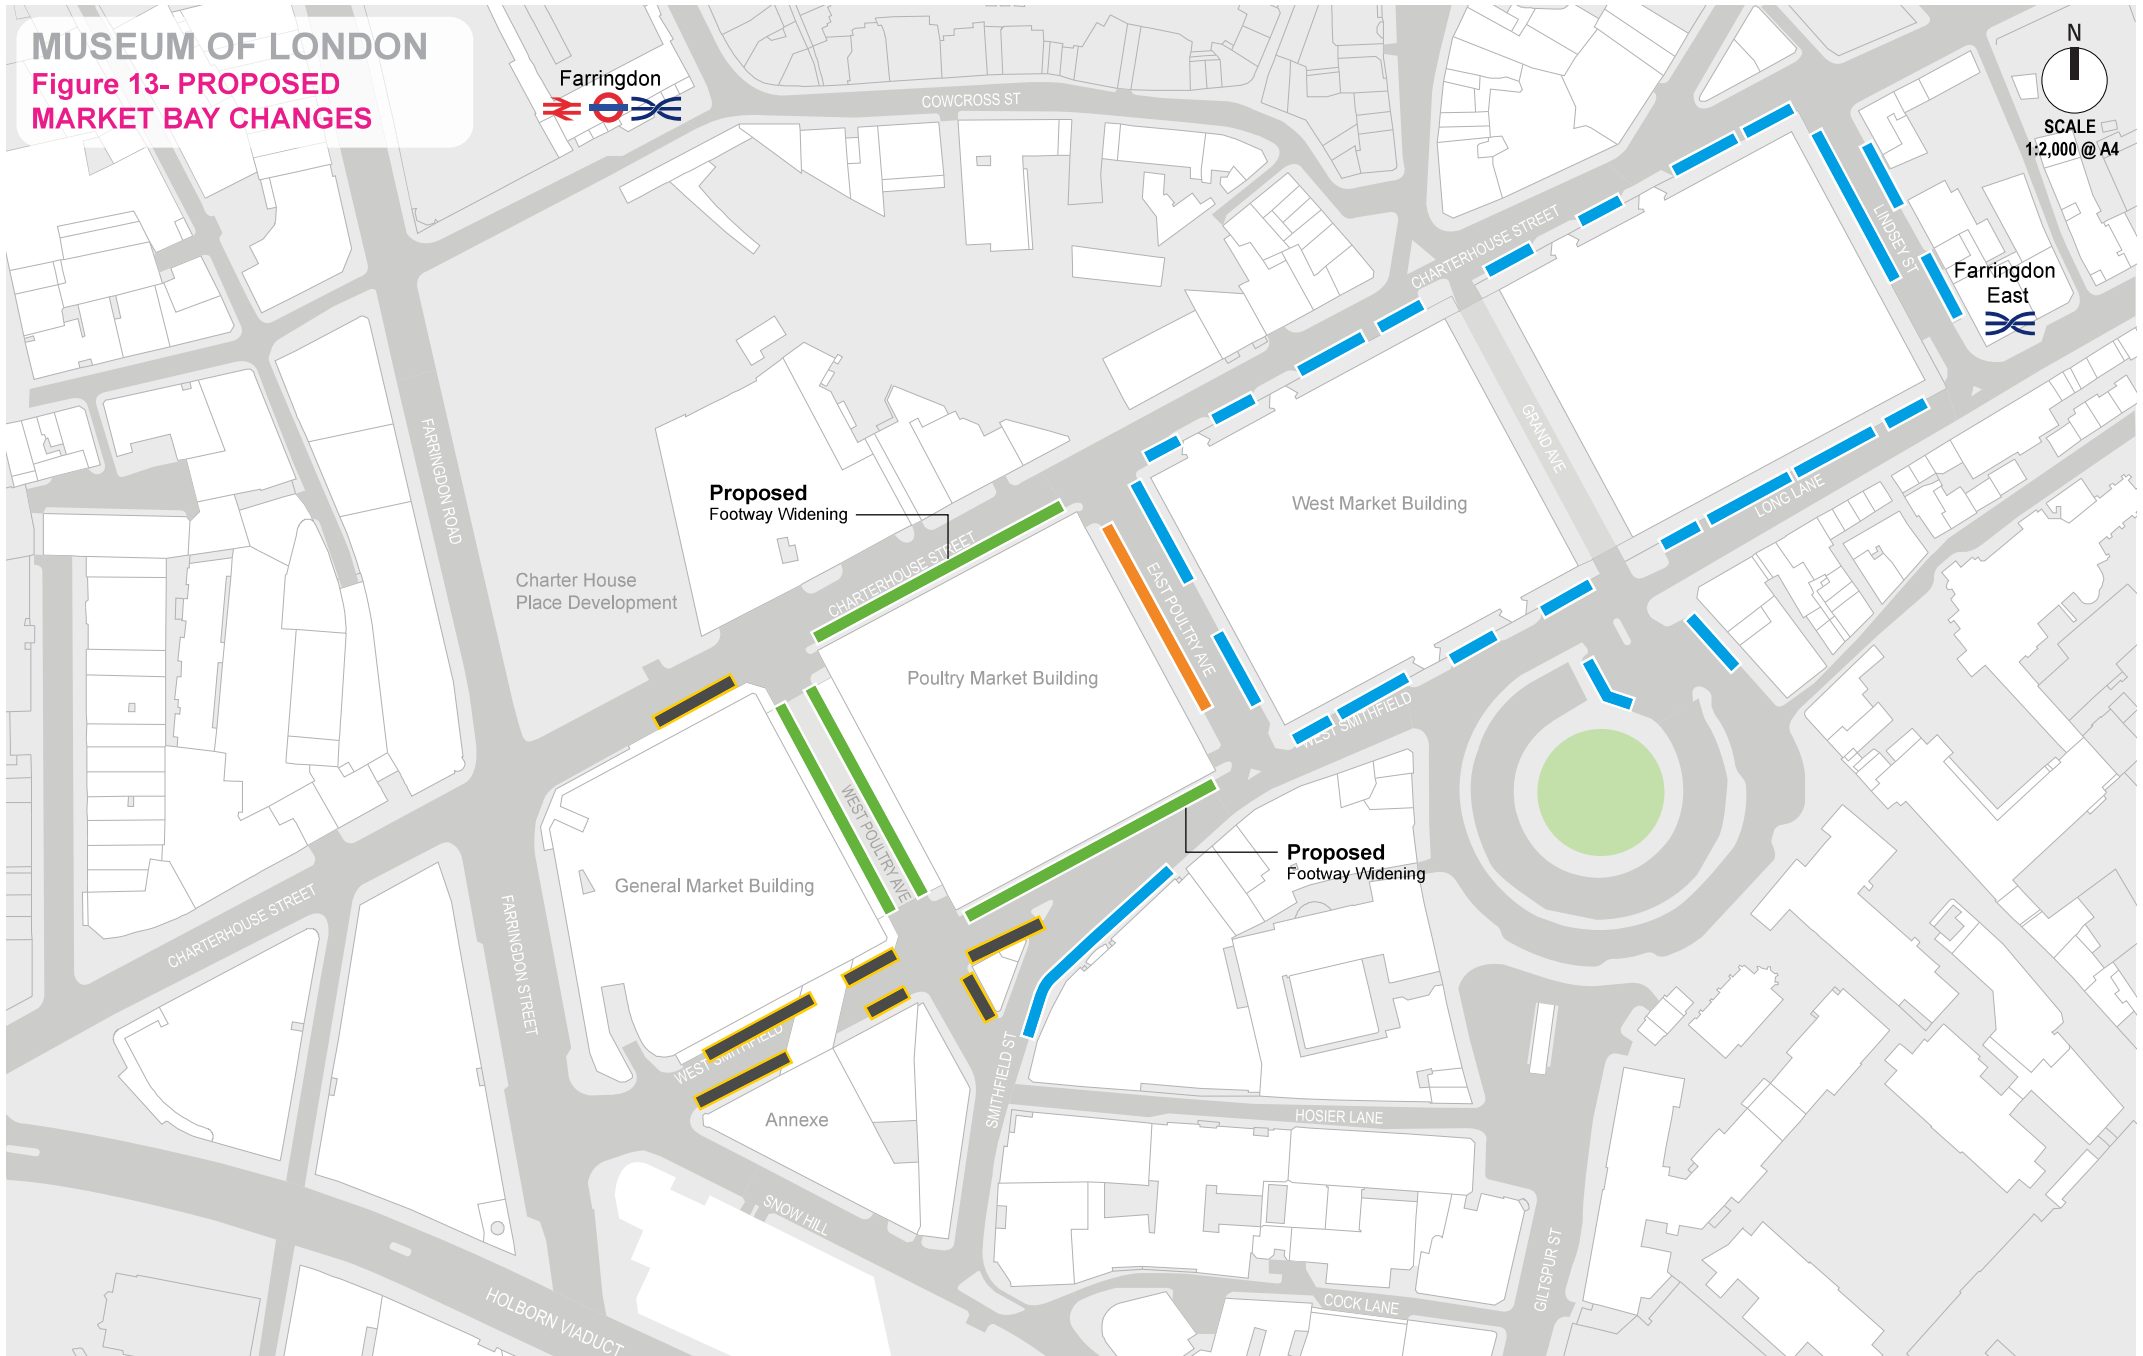


MUSEUM OF LONDON


Figure 13- PROPOSED MARKET BAY CHANGES



 Bays to keep

 Bays to remove

 Sharing & Retiming

  Retiming for night use only