


MUSEUM OF LONDON
STAGE 1
JULY 2020 - DECEMBER 2020

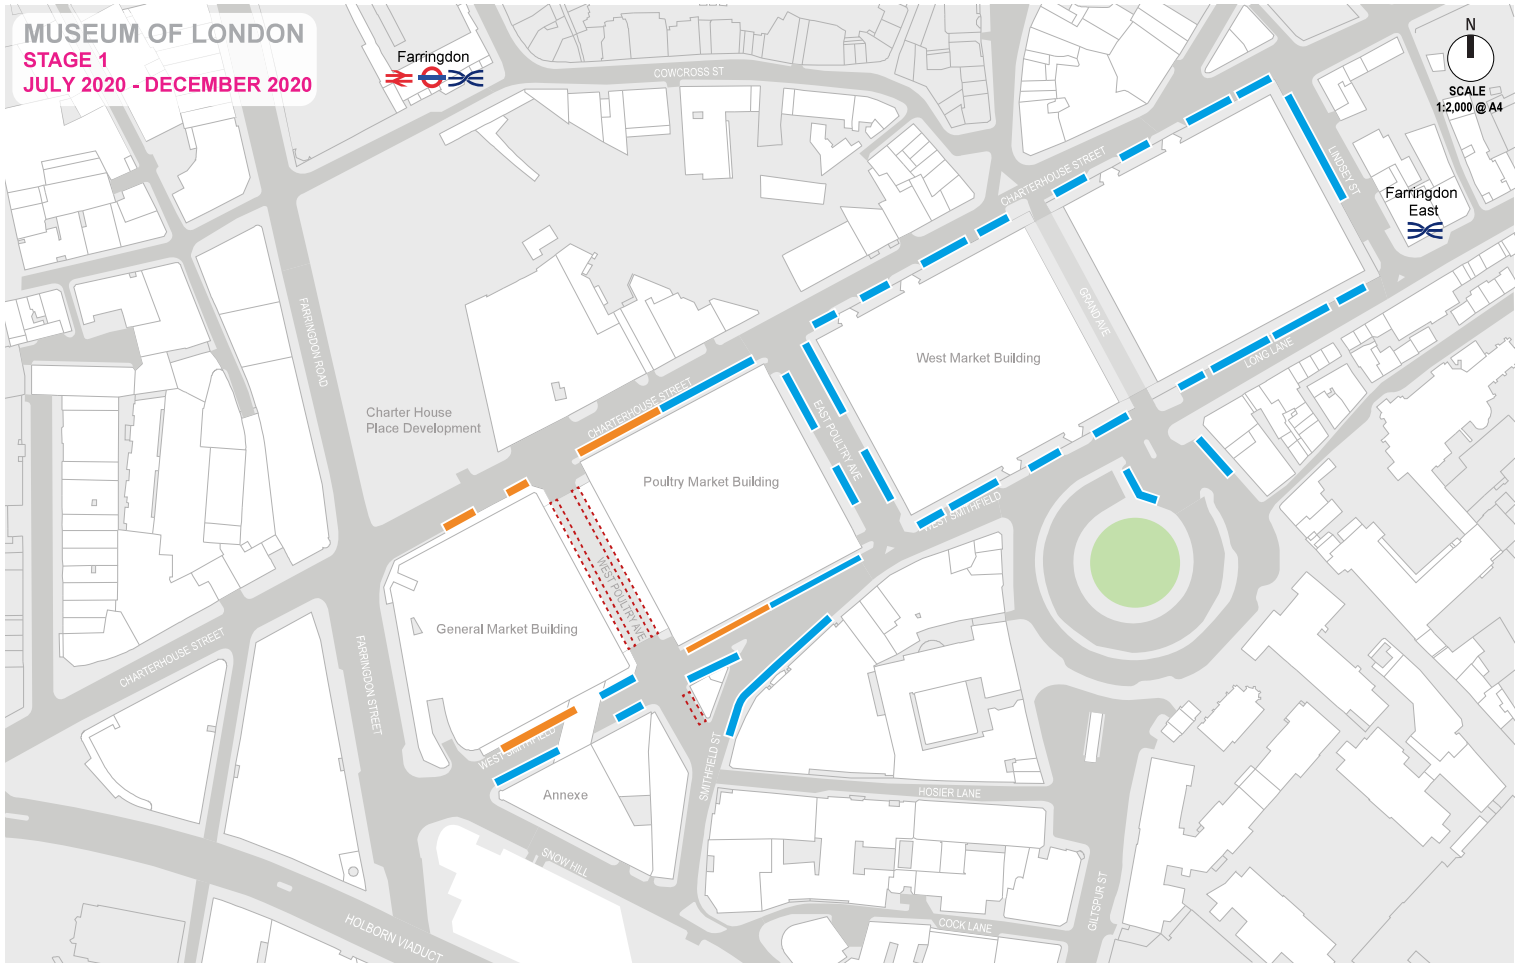


- Loading Bays Operational
- Permanently Removed Bays
- Suspended Bays to Facilitate Works

MUSEUM OF LONDON
STAGE 2
DECEMBER 2020 - DECEMBER 2021



N
 SCALE
 1:2,000 @ A4

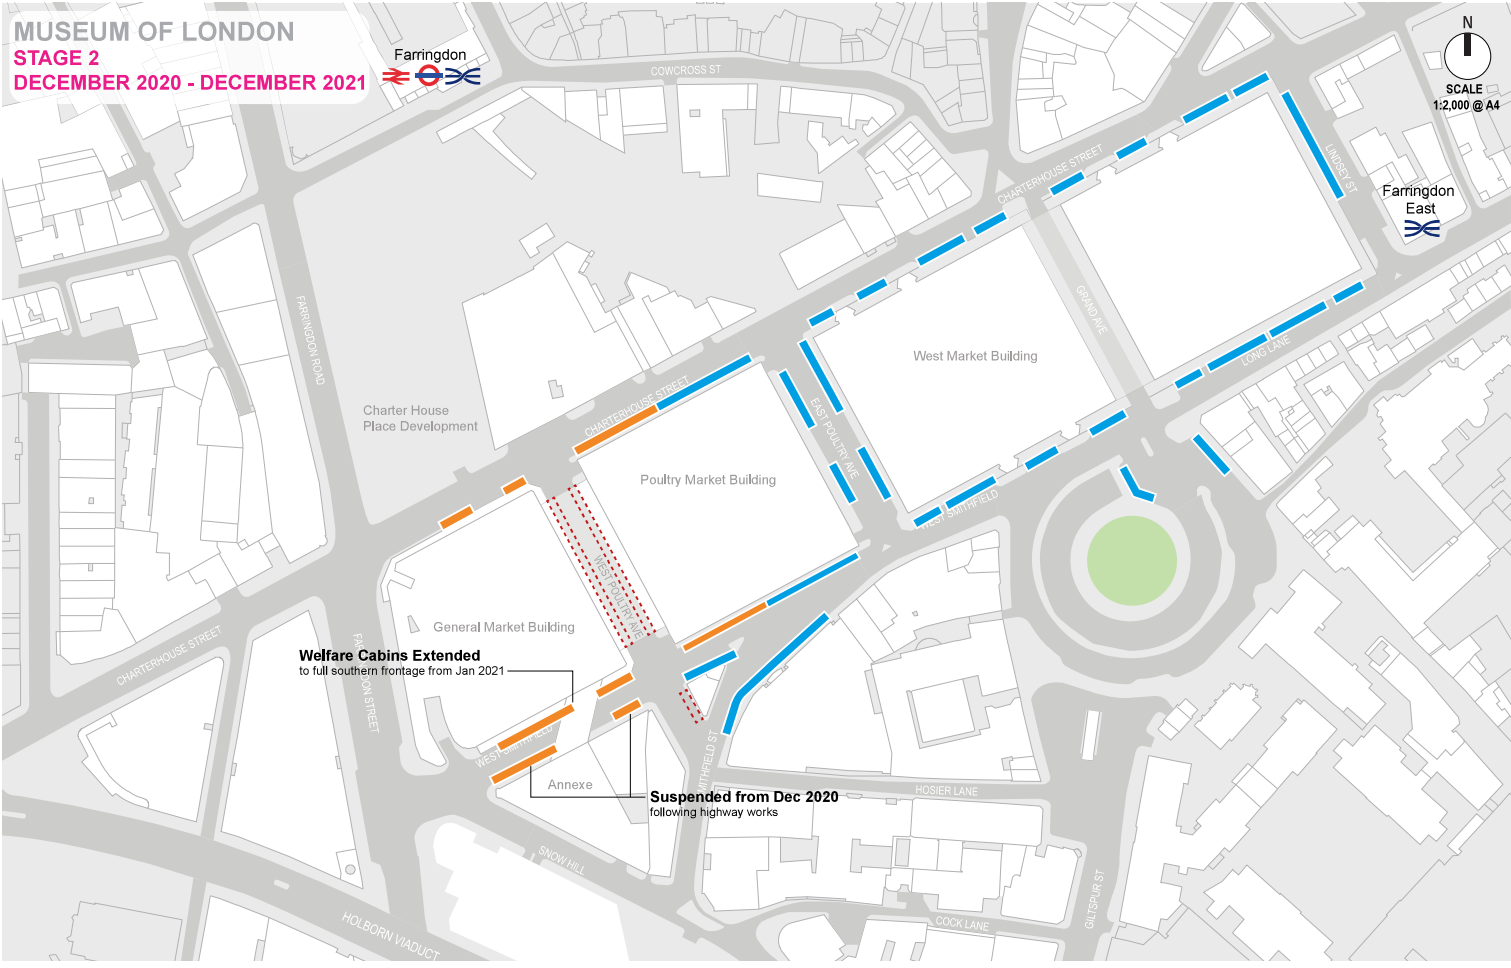


- Loading Bays Operational
- Permanently Removed Bays
- Suspended Bays to Facilitate Works

MUSEUM OF LONDON
STAGE 3
DECEMBER 2021 - OCTOBER 2023



N
 SCALE
 1:2,000 @ A4

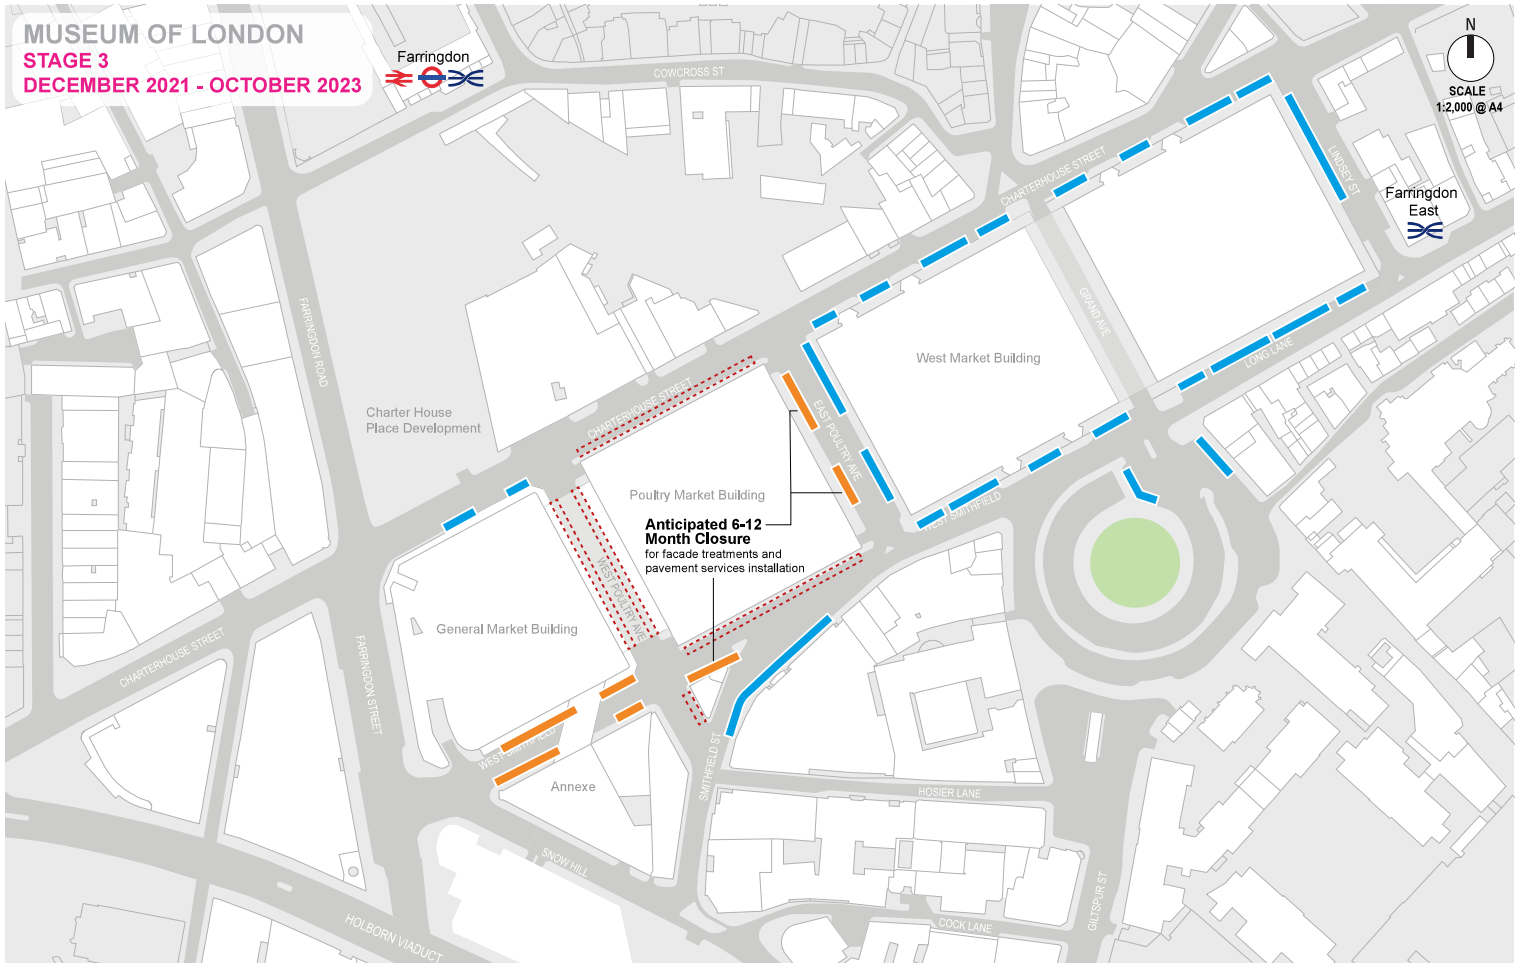

**Anticipated 6-12
 Month Closure**
 for facade treatments and
 pavement services installation

- Loading Bays Operational
- Suspended Bays to Facilitate Works
- - - - - Permanently Removed Bays

