


Appendix 2

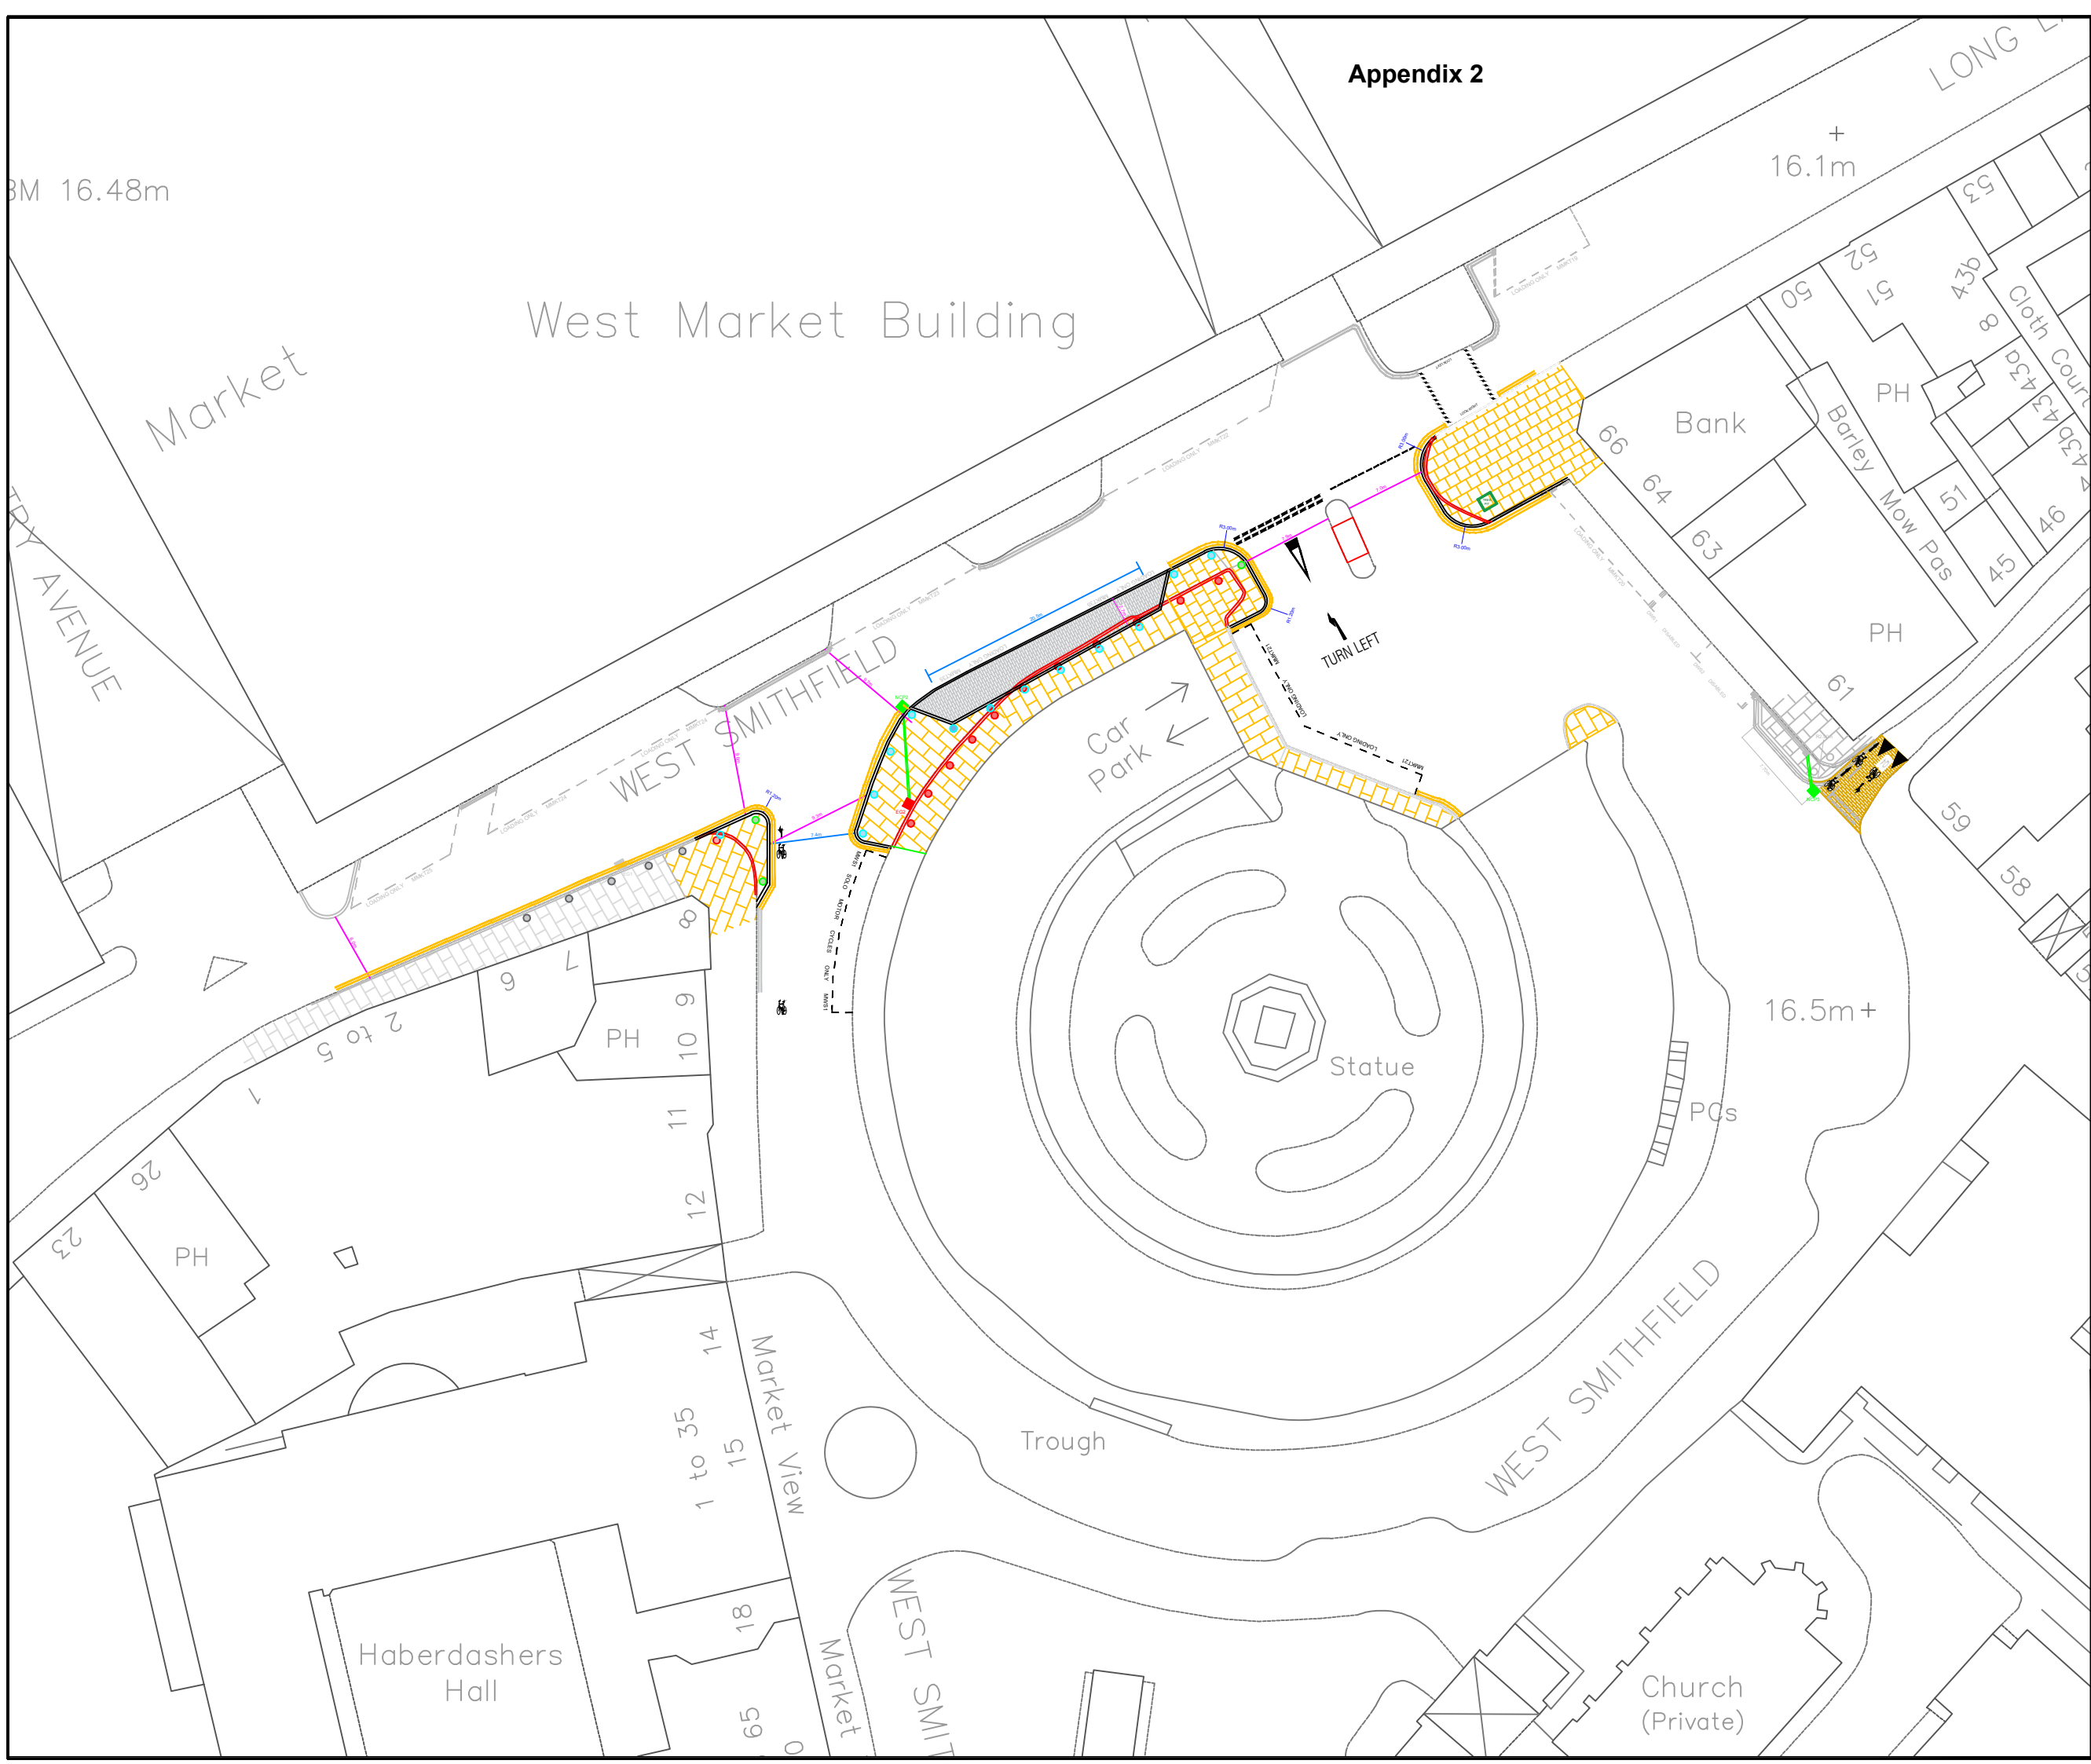

NOTES

- Kerbs to be removed
- New drainage & connections
- Road markings to be removed
- Proposed Raised Carriageway Table
- Proposed New York Stone Setts (300 x 200 x 75mm)
- Existing York Stone paving
- New York Stone paving (as per COL specification)
- New Granite Setts (as per COL specification)
- COL Bollards to be removed (for relocation)
- Relocated COL Bollards
- New COL Bollards (as per COL specification)

This map is reproduced from Ordnance Survey material with the permission of Ordnance Survey on behalf of the controller of Her Majesty's Stationery Office © Crown copyright 2006. All rights reserved. Unauthorised reproduction infringes Crown copyright and may lead to prosecution or civil proceedings. City of London 100023243 2008.

- All new kerb lines to tie into existing kerb lines where necessary and where possible.
- All new road markings to tie into existing where necessary and where possible.
- New raised table to be constructed in granite setts on Cloth Fair at the junction of West Smithfield.
- New raised table to be constructed in granite setts on Cloth Street at the junction of Long Lane.
- New loading bay to be constructed in granite setts adjoining the southern footway of West Smithfield, north of the rotunda area. Minimum length of bay 20.5m
- All crossing points between nos. 24 and 37 Cloth Fair to be dropped accordingly for DDA requirements.
- Existing bollards to be removed from the northern footway of Long Lane (as directed), between Hayne Street and Aldersgate Street.
- Existing kerbs and paving flags to be used wherever possible (dependent on existing individual condition) where new and old sections intersect.

Rev	Date	Revision detail	Drawn	Checked	Approved

Project
CITY OF LONDON
WEST SMITHFIELD IMPROVEMENTS

Drawing title
General Arrangement
Option 4 West Smithfield Elevation

Scale	Original drg. size	Date
Not To Scale	N/A	May 2018
Drawn	Checked	Approved
RM	RM	AS

DEPARTMENT OF THE
BUILT ENVIRONMENT
City of London Corporation
PO Box 270
Guildhall
London EC2P 2EJ
020 7606 3030

CITY
OF
LONDON

Drawing No.
COL/MSM/01-4