



# Appendix 1A

## Original Carriageway Layout

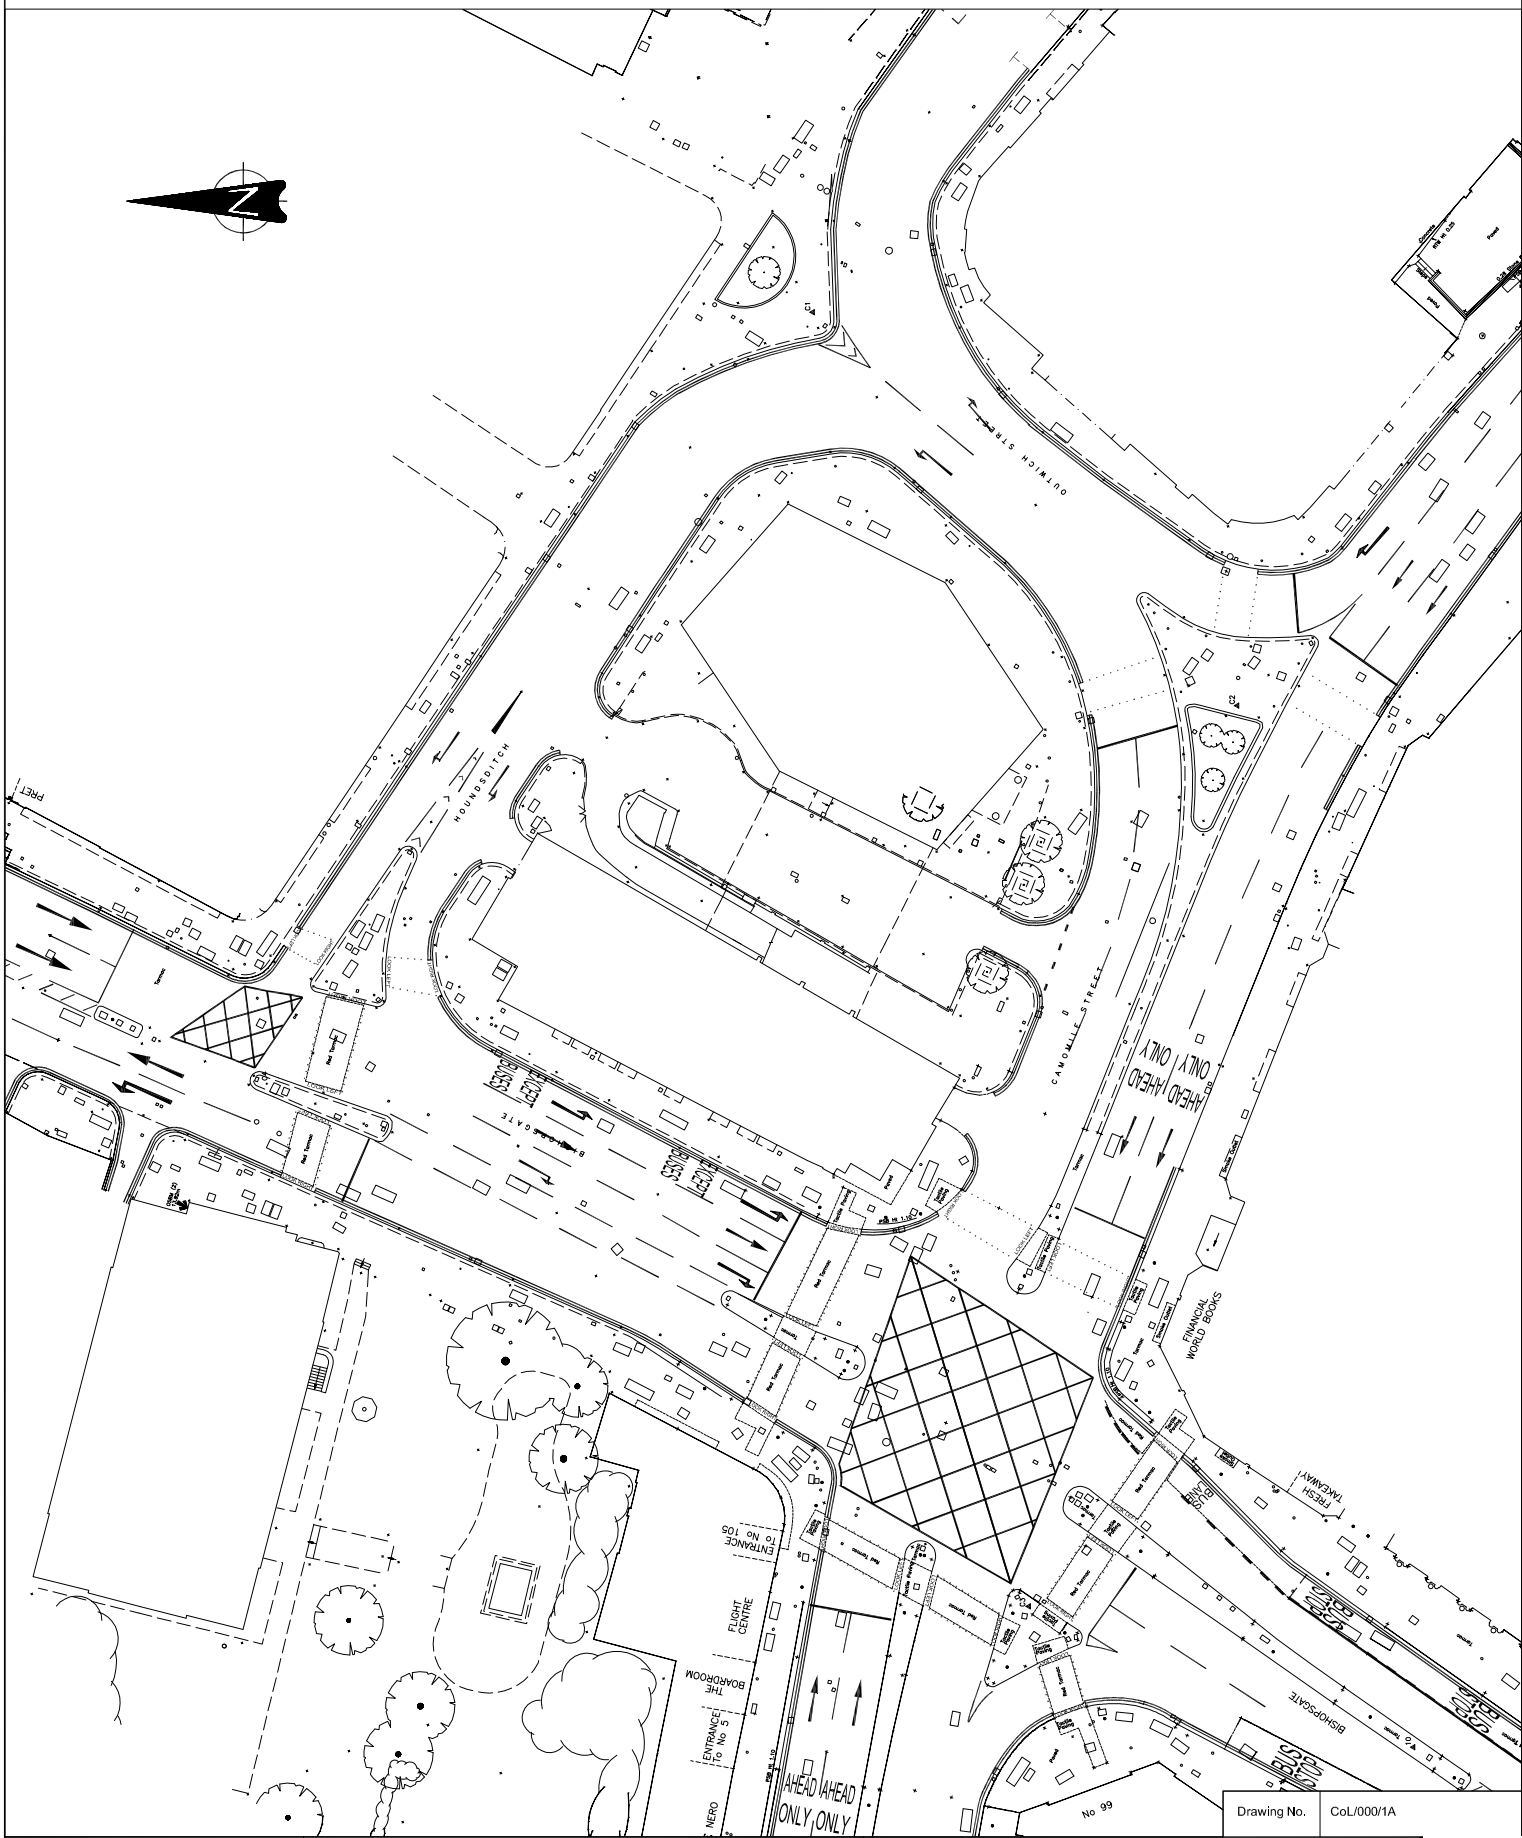

Name KM	Project  Heron Tower S278 (1) Existing Layout	Title  General Arrangement	Drawing No. CoL/000/1A	
Scale N.T.S				
Date Jan 2013				