


Appendix 2

The Proposed Design

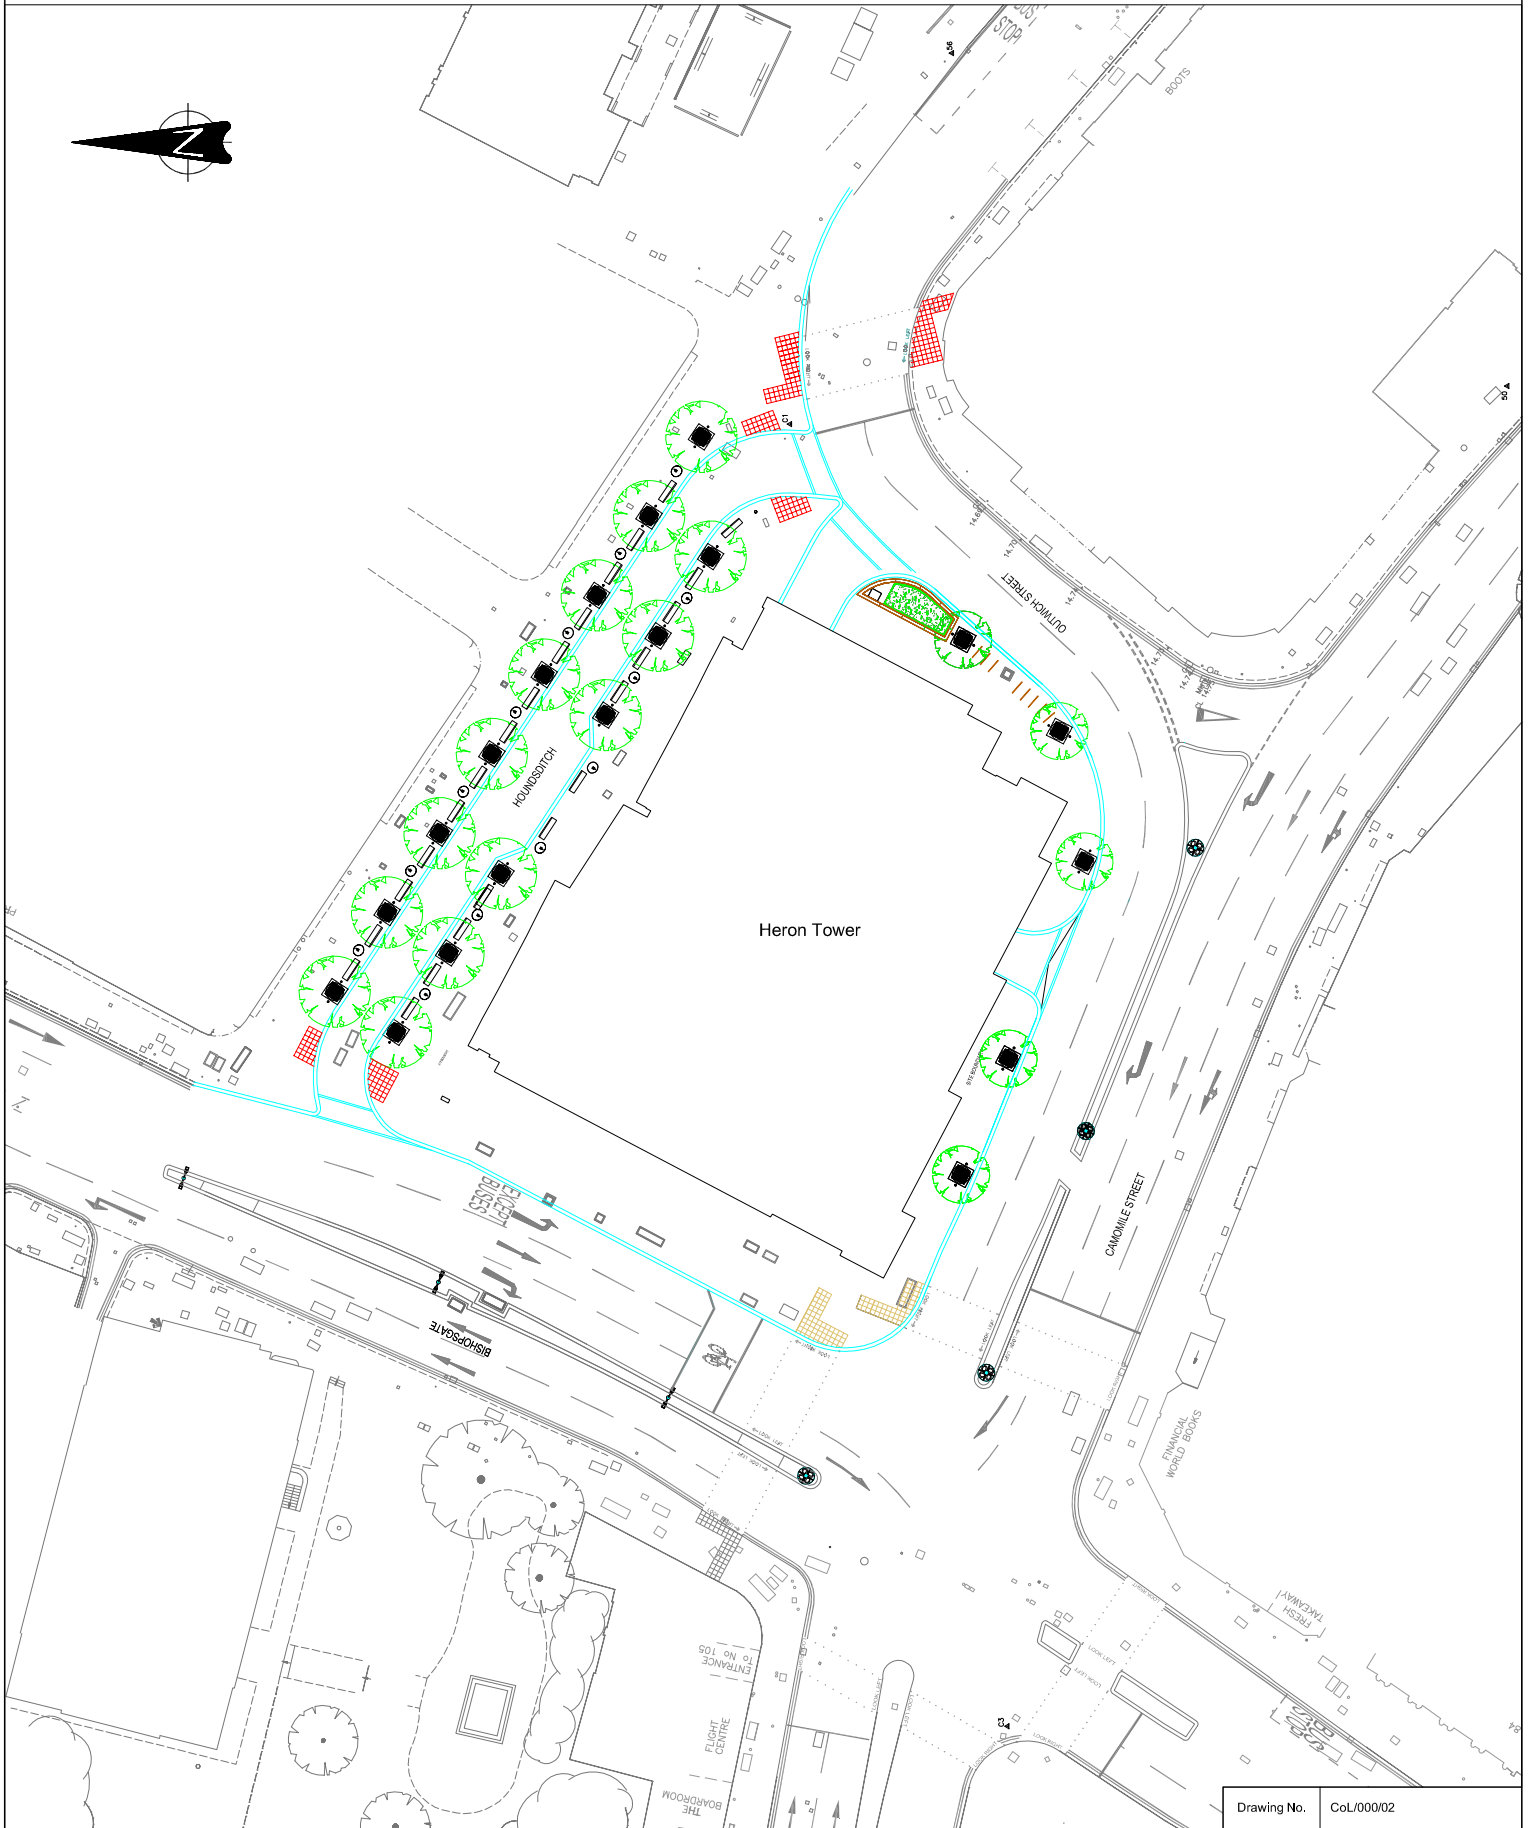

Drawing No. CoL/000/02

Name KM	Project Heron Tower S278 (2) Original Design	Title General Arrangement
Scale N.T.S		
Date Jan 2013		

