


Appendix 3

The Implemented Design

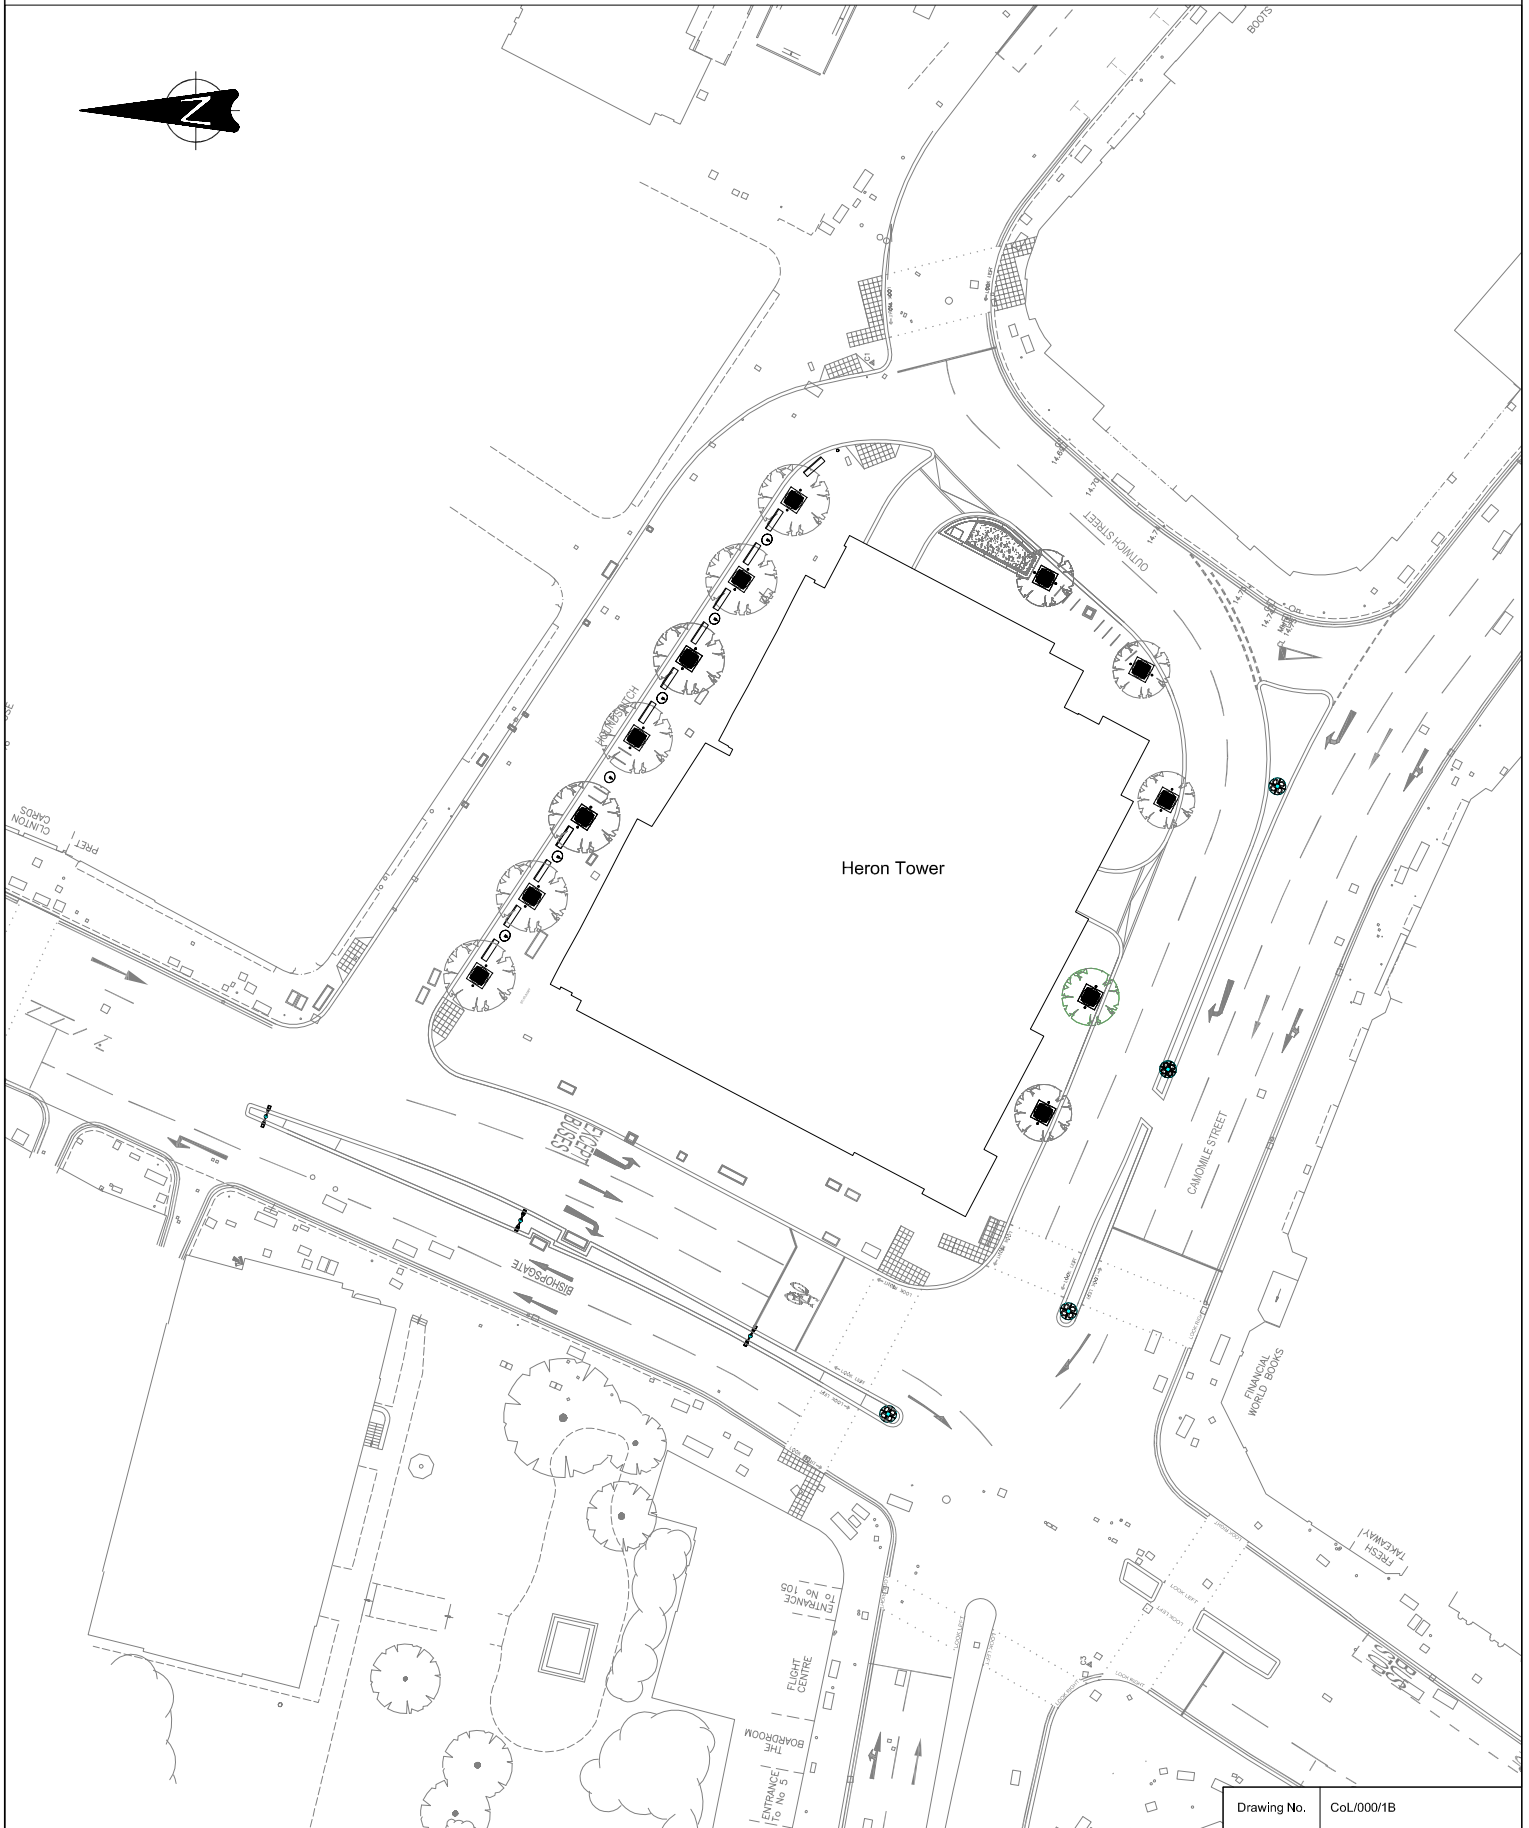

Drawing No. CoL/000/1B

Name KM	Project Heron Tower S278 (2) Variation Design	Title General Arrangement
Scale N.T.S		
Date Jan 2013		

