



# Appendix 1. Site Plan. Bevis Marks/Dukes Place

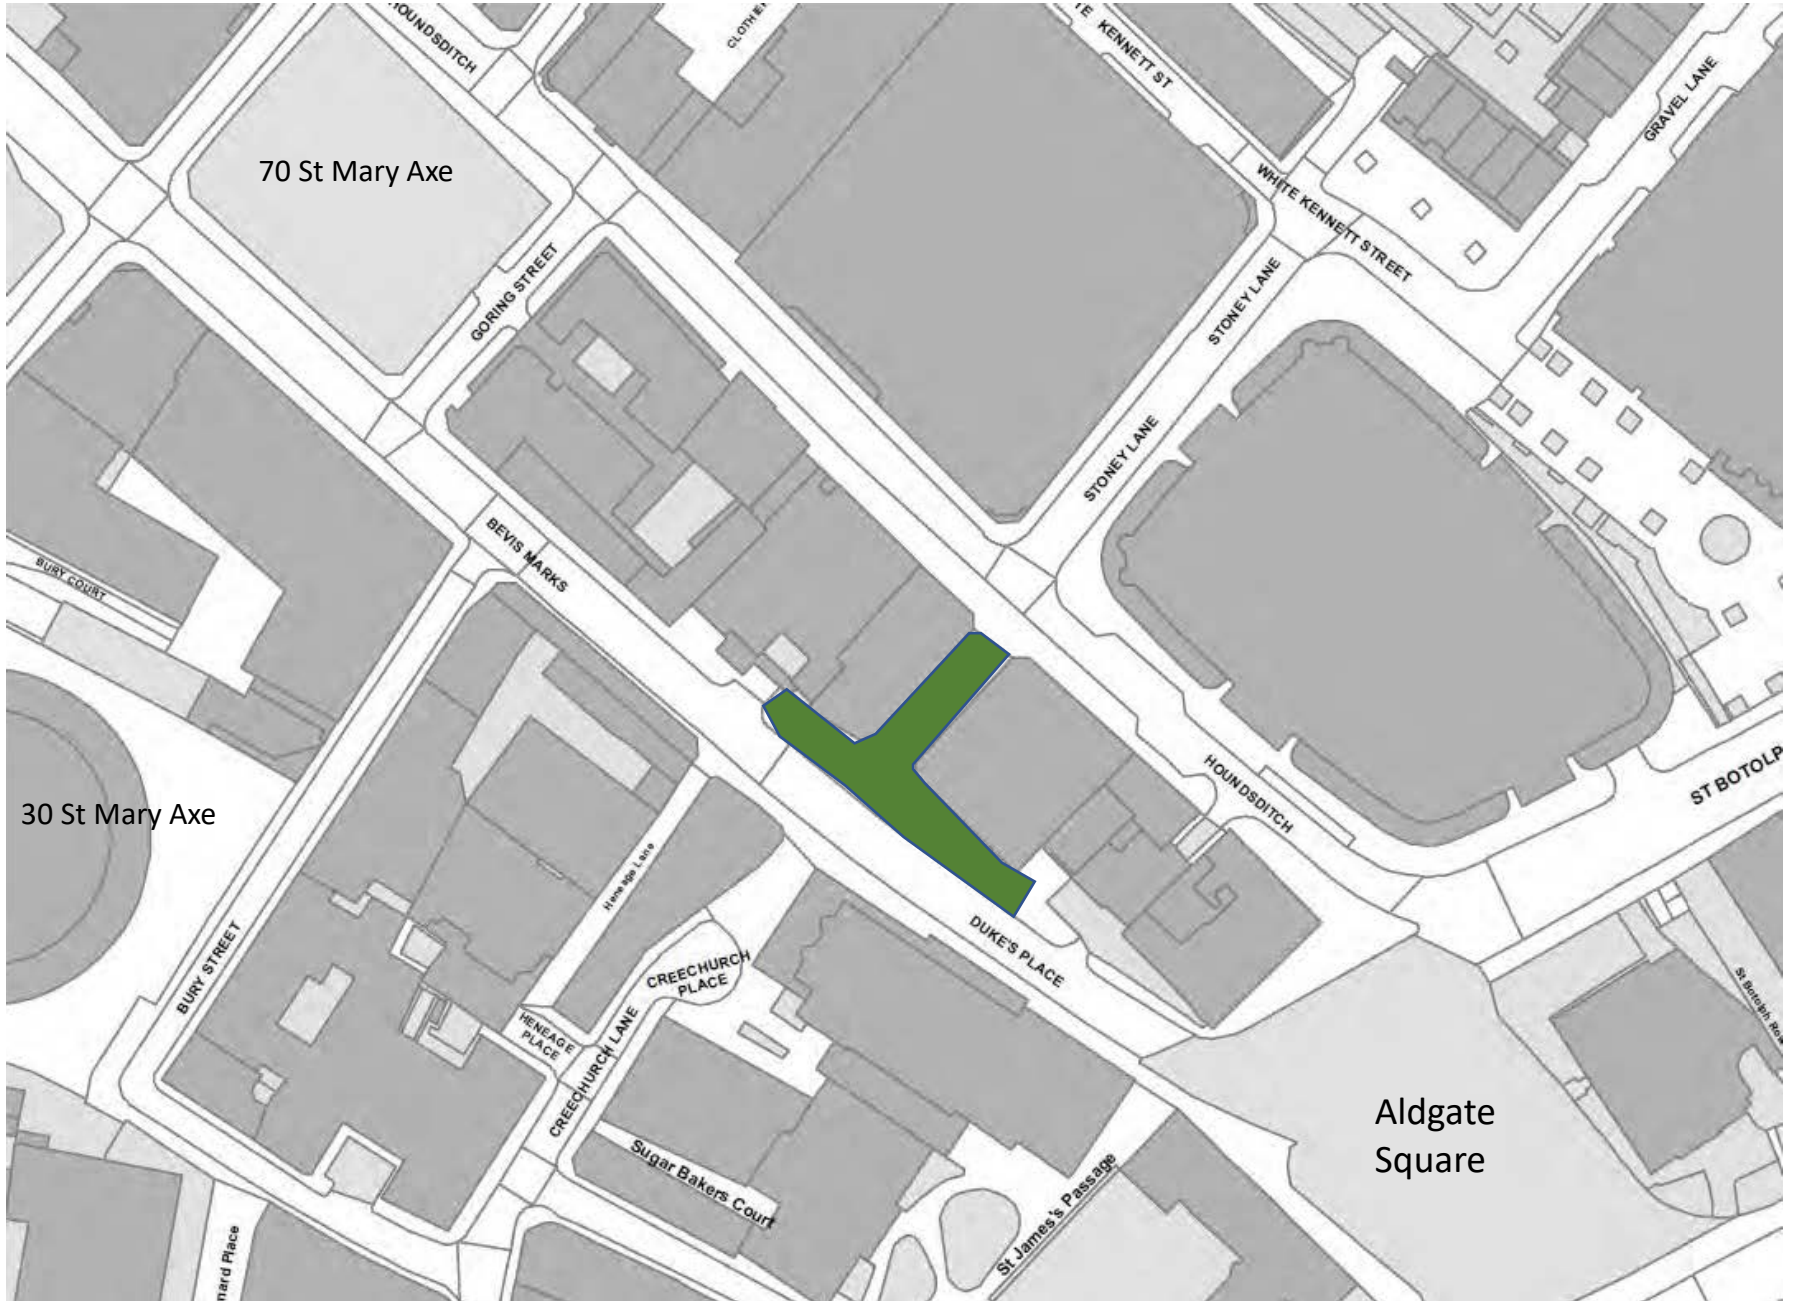

## Appendix 2. Design

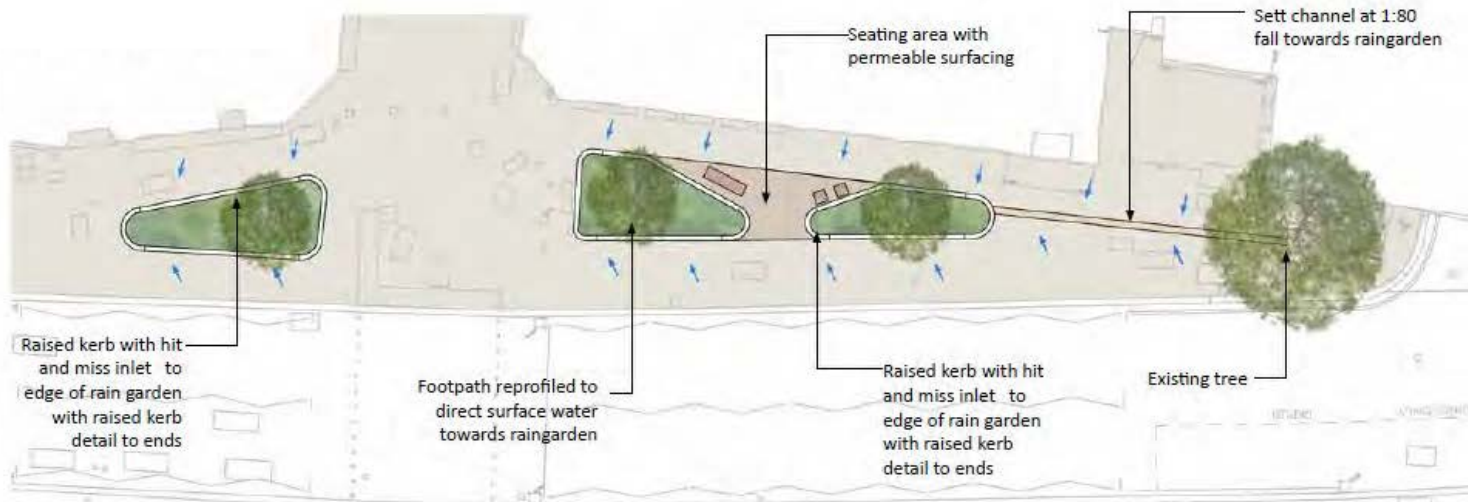

Proposal SuDs planters.




Existing condition

**Appendix 2. Pictures. Before**




**Appendix 2. Pictures. After**

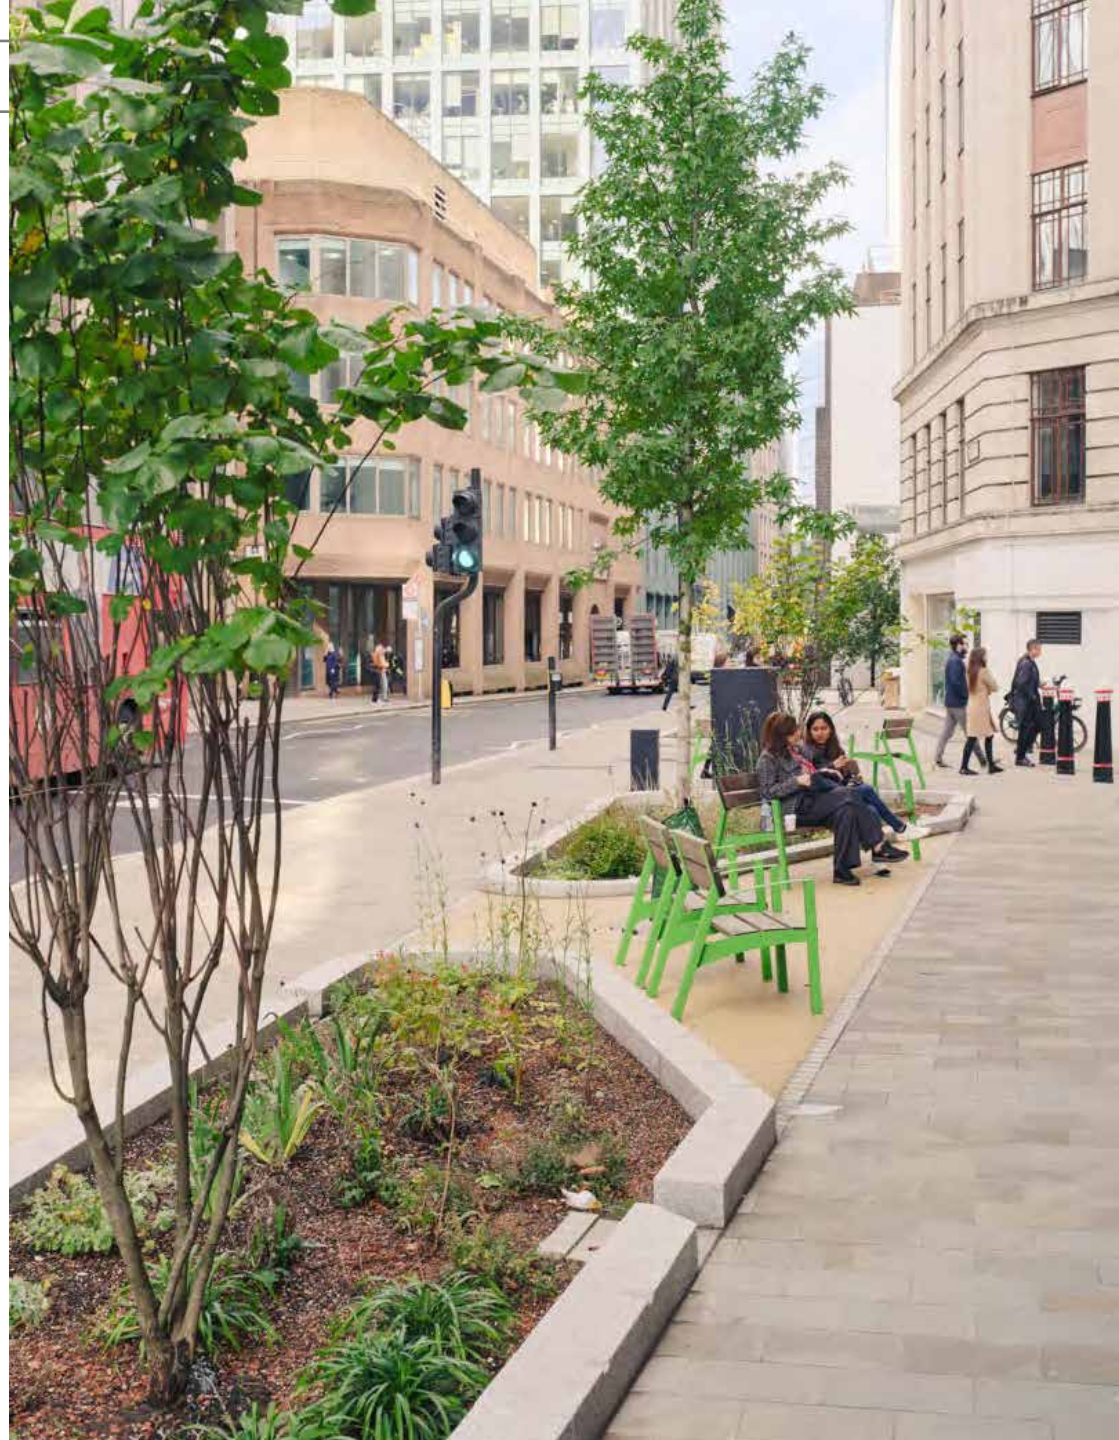

**Appendix 4. Pictures. Before.**



**Appendix 4. Pictures. After.**

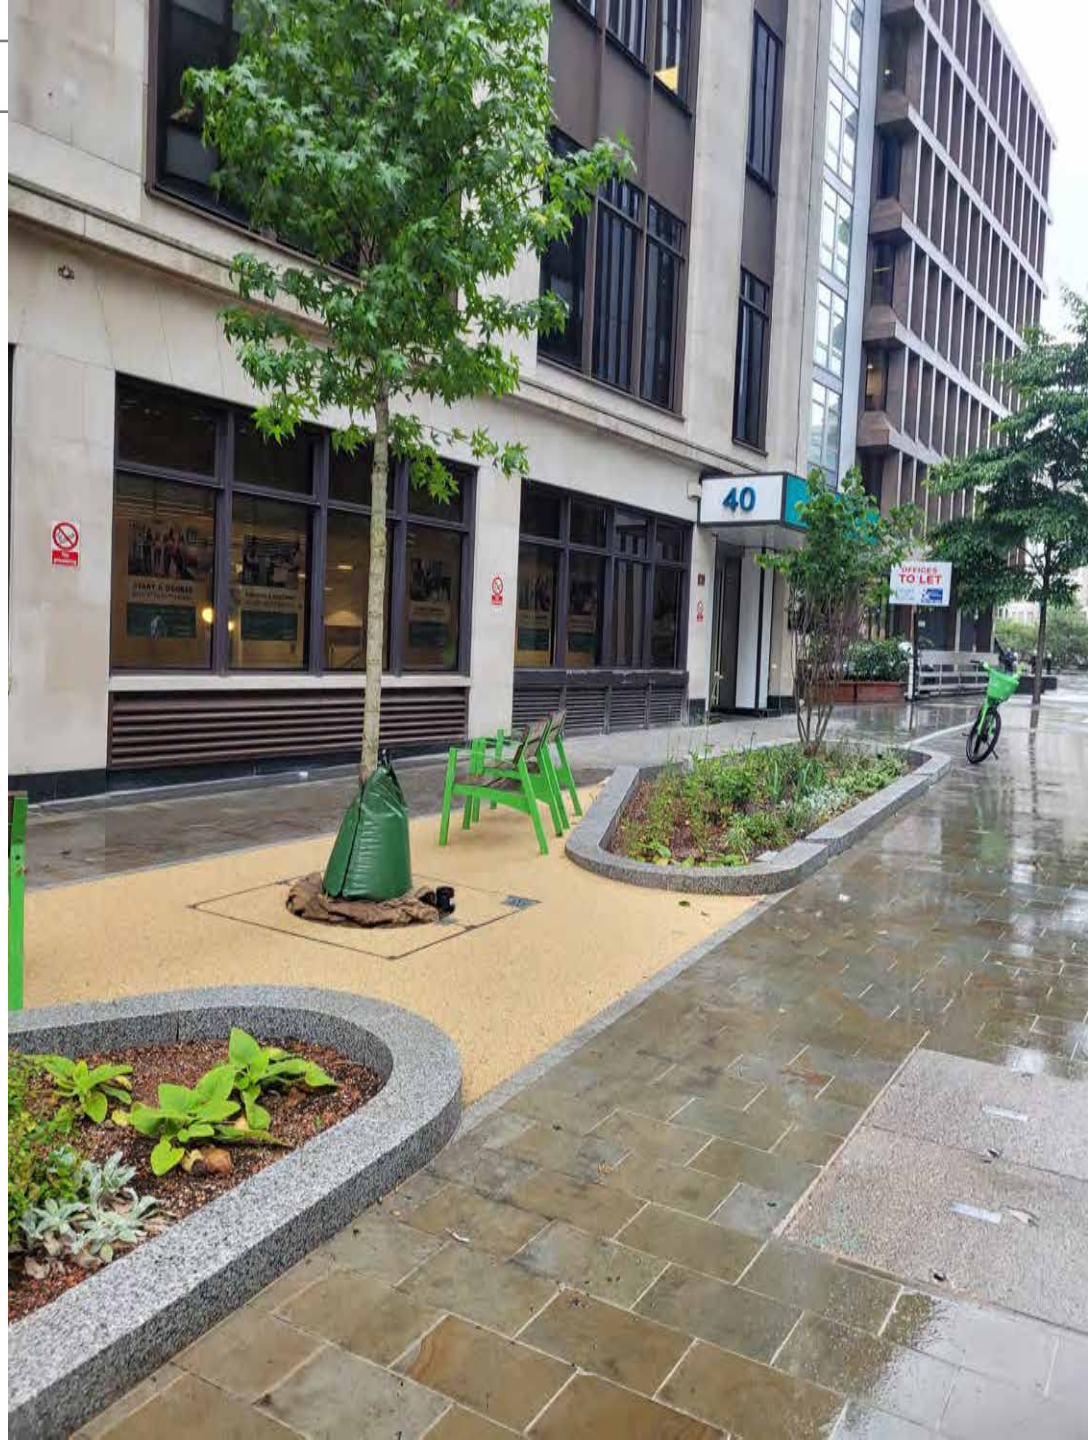

## Appendix 2. After

