

Floor Plans



Existing

Proposed

KEY

- Office
- Cultural
- Cultural Restaurant / Café
- Restaurant / Café
- Cycle Store
- Shower / Changing Room
- Livery Hall

Existing (left) Podium Mezzanine and Proposed (right) Highwalk

Floor Plans



Existing


Proposed

KEY

- Office
- Cultural
- Cultural Restaurant / Café
- Restaurant / Café
- Cycle Store
- Shower / Changing Room
- Livery Hall

Existing (left) Second Floor and Proposed (right) Second Floor

Floor Plans

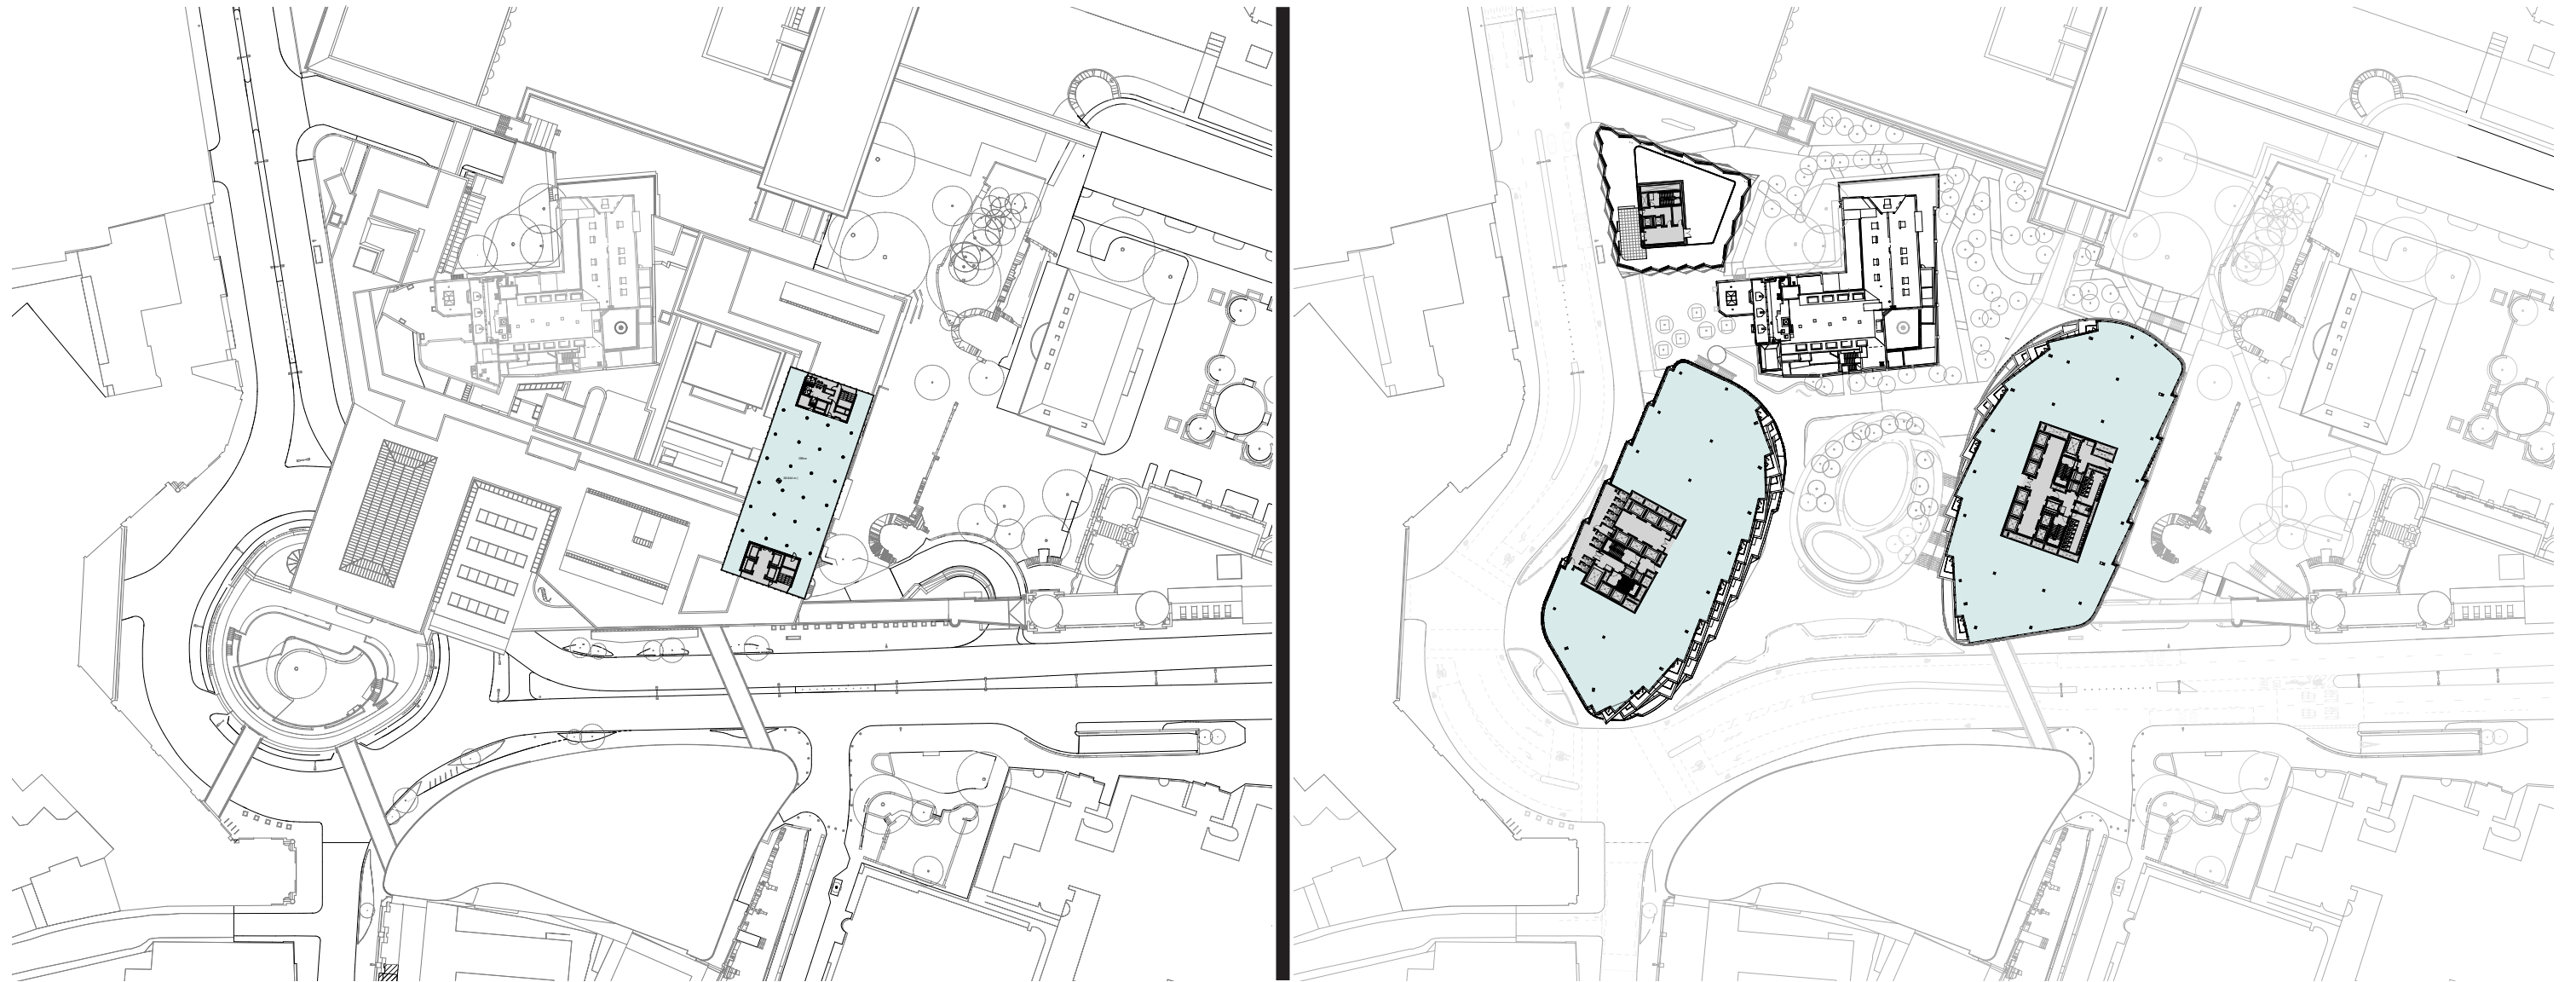

Existing


Proposed

KEY


- Office
- Cultural
- Cultural Restaurant / Café
- Restaurant / Café
- Cycle Store
- Shower / Changing Room
- Livery Hall

Existing (left) Third and Proposed (right) Third Floor

Floor Plans

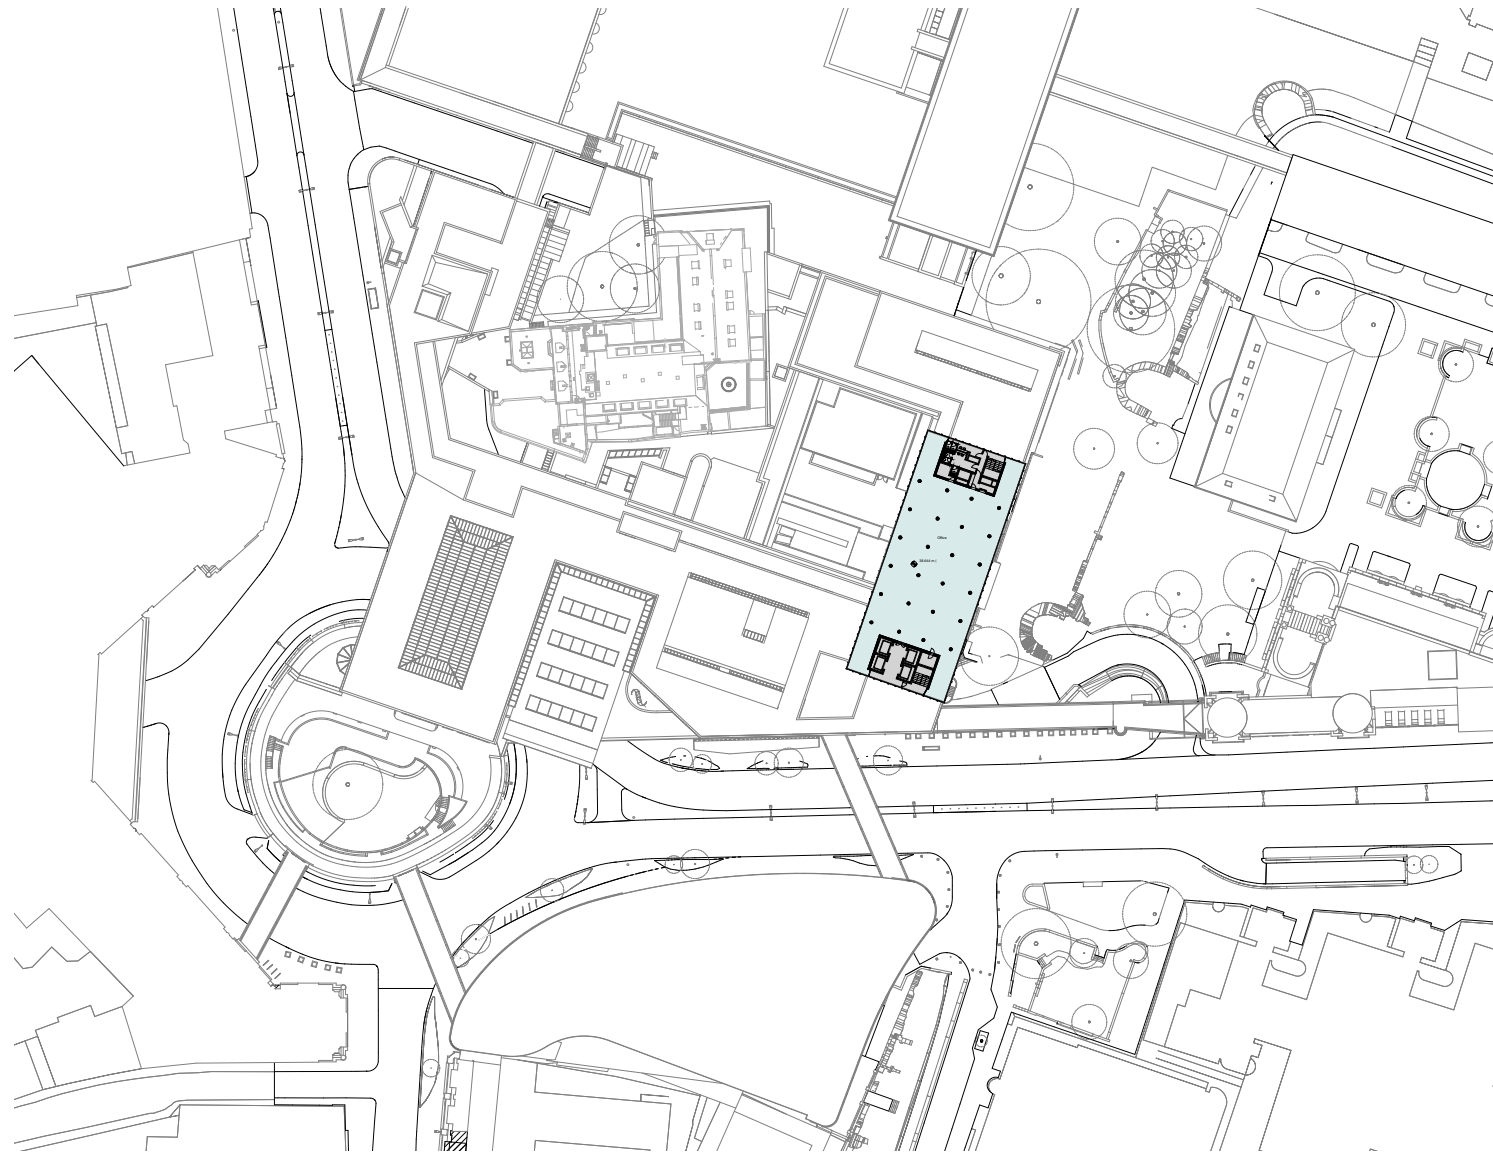

Existing

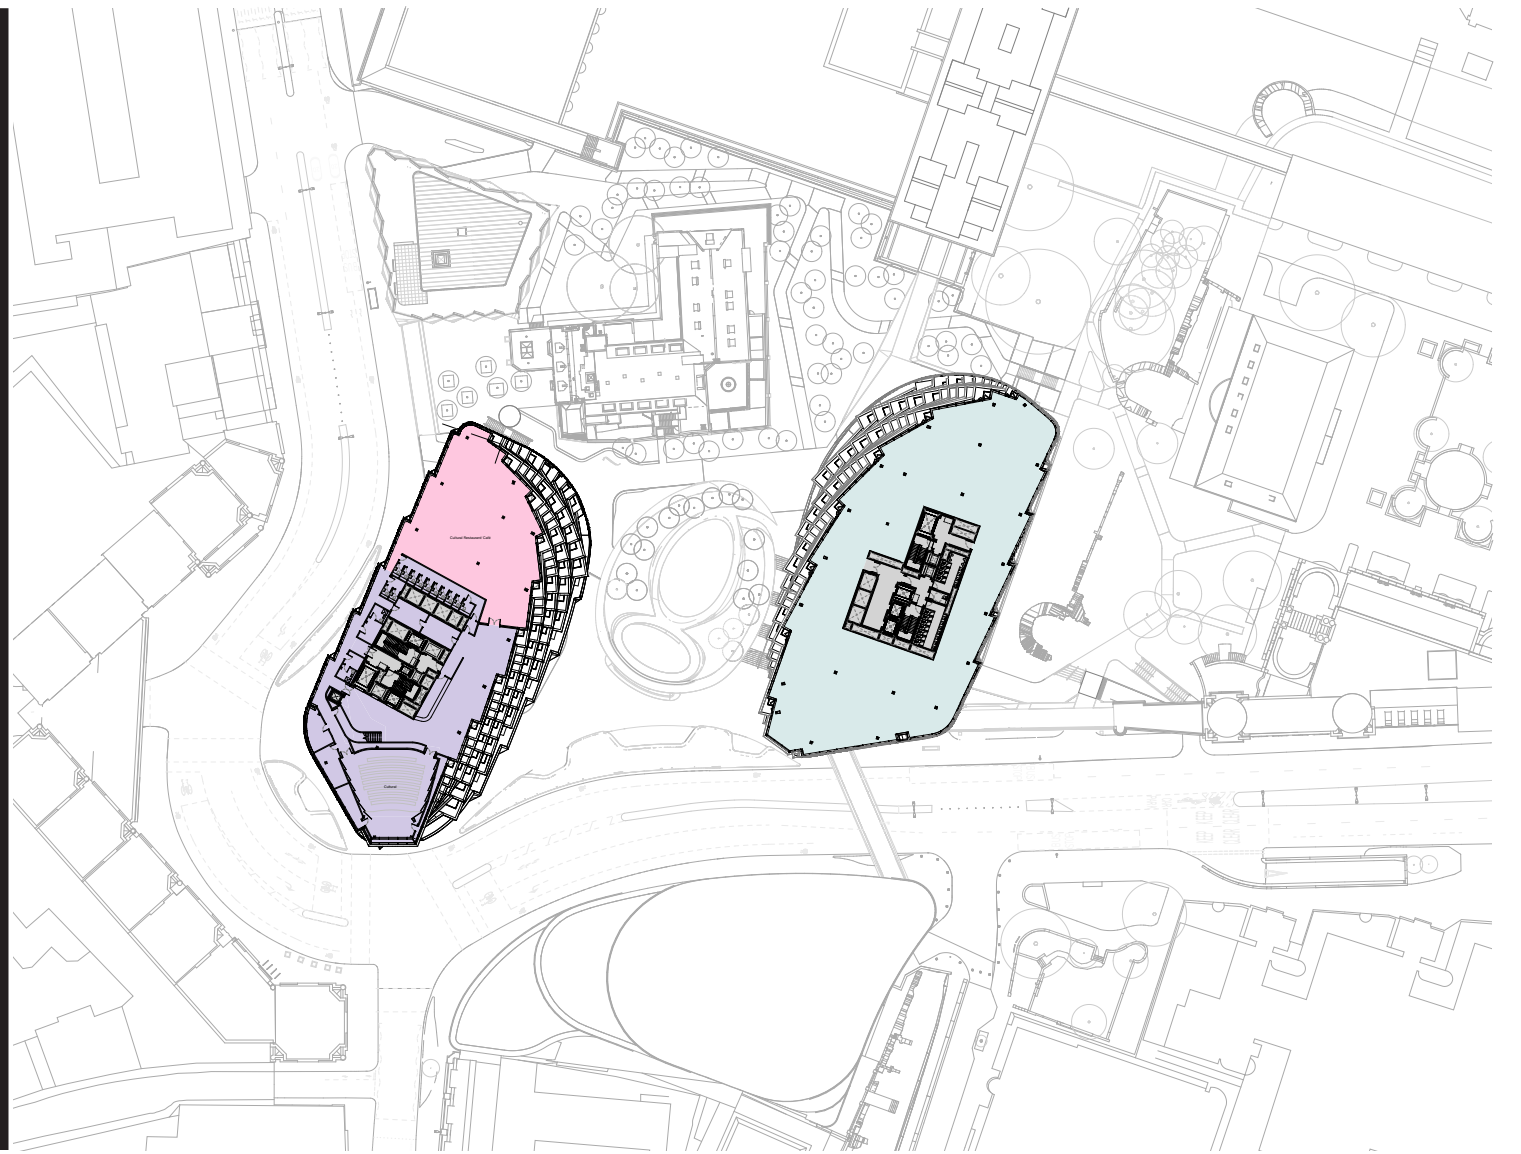

Proposed

KEY

- Office
- Cultural
- Cultural Restaurant / Café
- Restaurant / Café
- Cycle Store
- Shower / Changing Room
- Livery Hall

Existing (left) Typical Tower Floor and Proposed (right) 11th Floor