



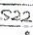


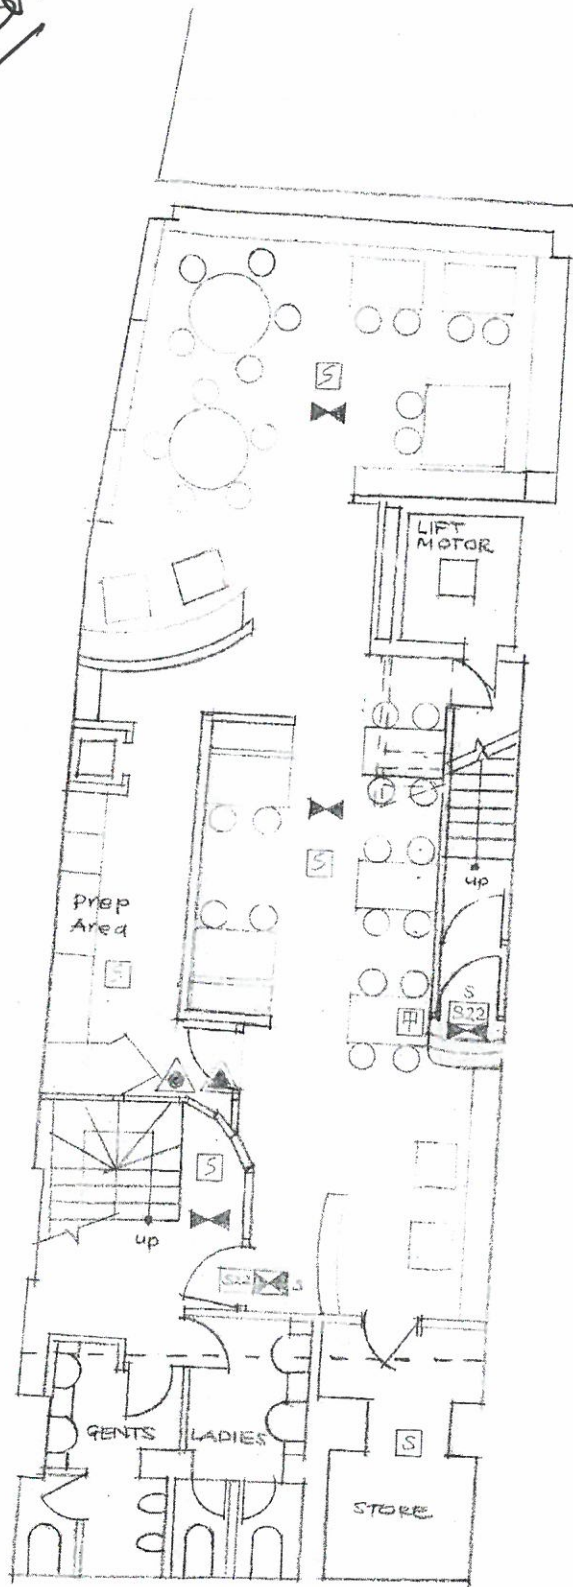




Approved

1 of 3




- SYMBOLS:
-  SMOKE DETECTORS
 -  ESCAPE LIGHTING
 -  FIRE ALARM CALL POINT
 -  FIRE EXIT, NOTICE SUSPENDED ABOVE HEAD & LIGHT AT RIGHT ANGLES TO THE ESCAPE ROUTE WITH THE GRAPHIC SYMBOL ON THE APPROVAL SIDE.
 -  FOAM FIRE EXTINGUISHER 21A
 -  CARBON DIOXIDE FIRE EXTINGUISHER 34B
 -  WET CHEMICAL FIRE EXTINGUISHER 13A
 -  FIRE BLANKET IN CONTAINER
 -  AUTOMATIC HEAT DETECTOR

BASEMENT
RESTAURANT
1/100


46 GRESHAM STREET LONDON EC2V 7AY

11 FEB 13

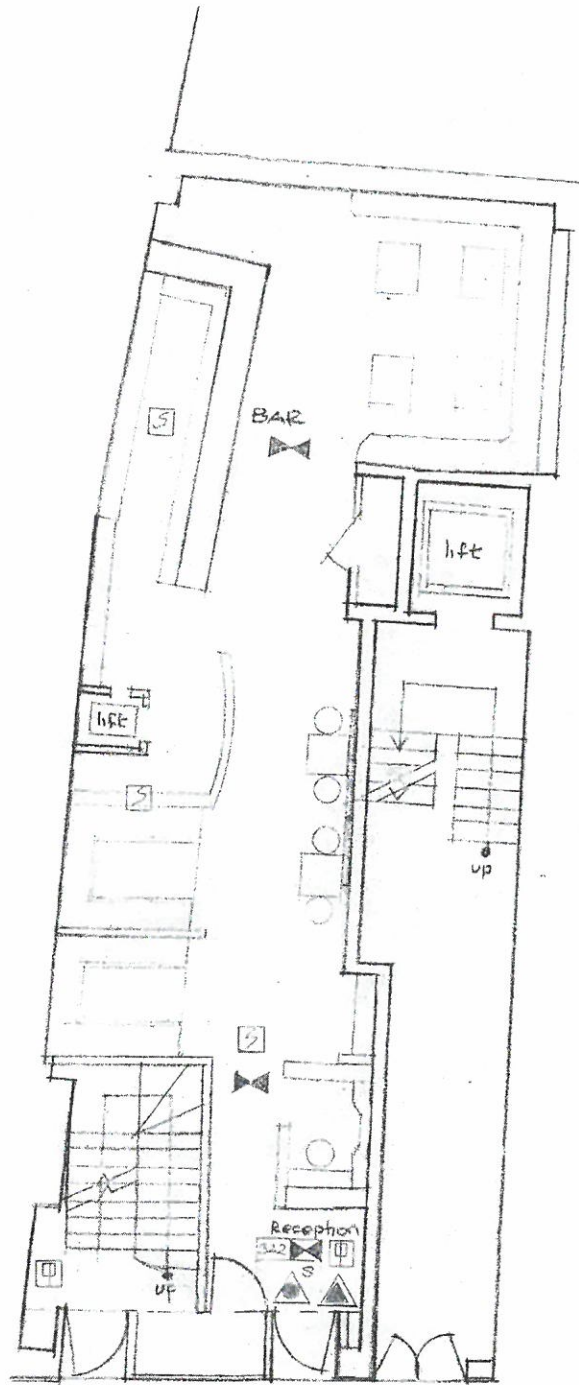

GROUND FLOOR
BAR / RESTAURANT
1:100

46 GRESHAM STREET LONDON EC2V 7AY
11 FEB 13

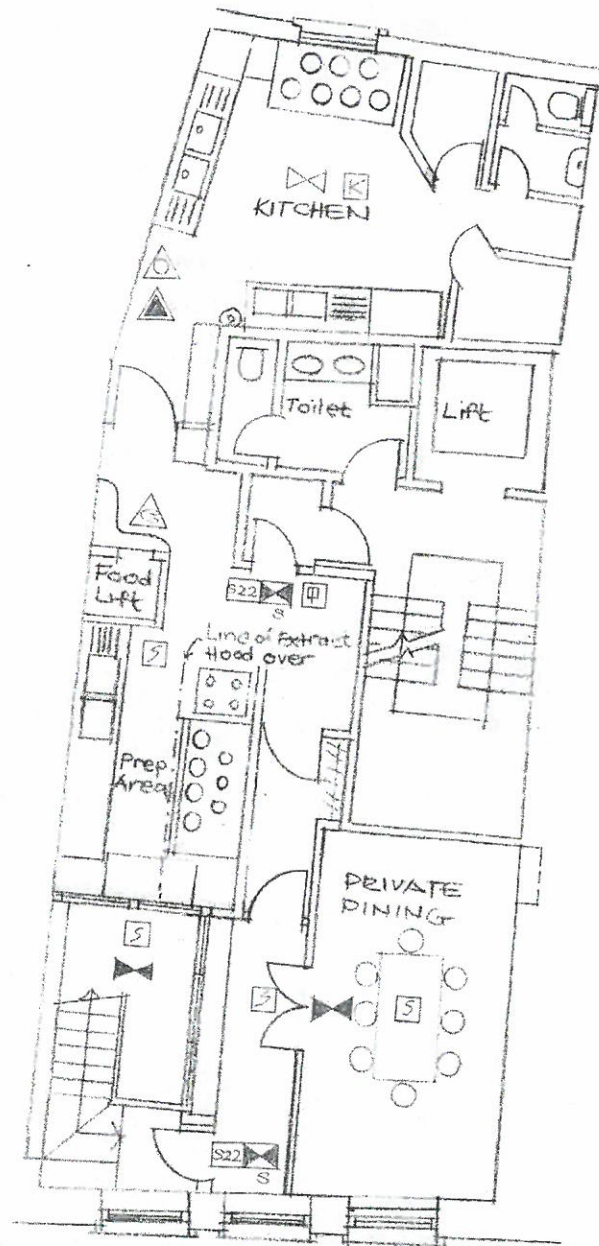

FIRST FLOOR
PRIVATE DINING / KITCHEN
1:100

46 GRESHAM STREET LONDON EC2V 7AY
11 FEB 13