


Appendix 2 (1 of 2)

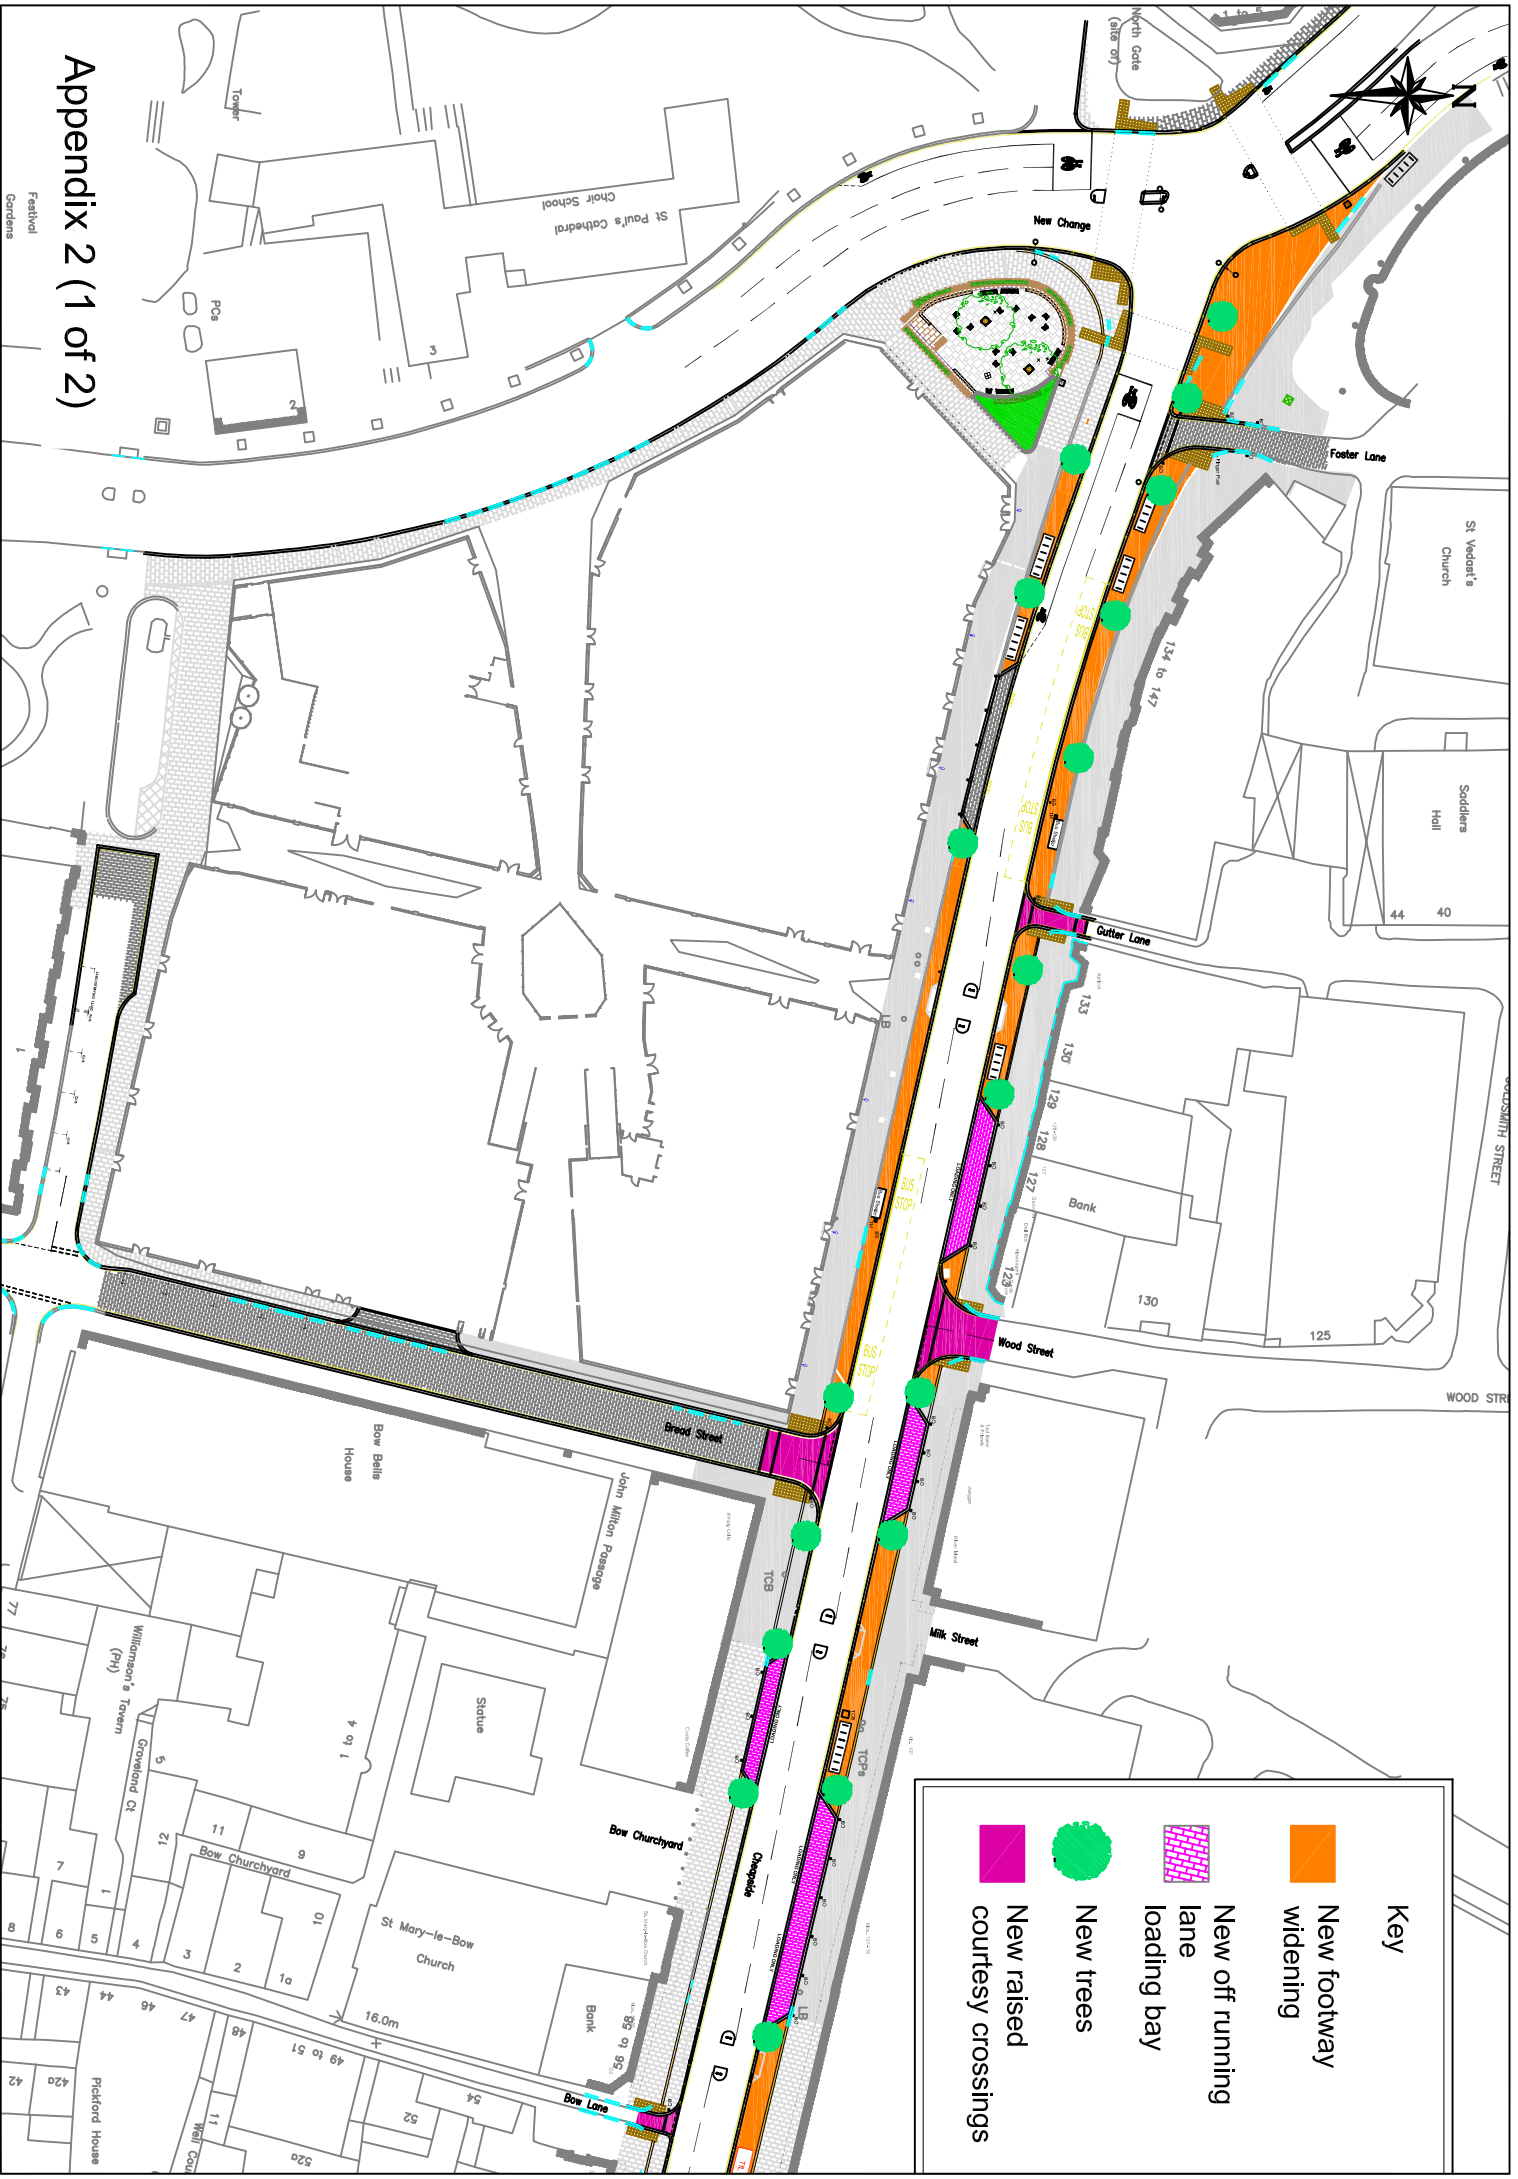

Key

- New footway widening
- New off running lane loading bay
- New trees
- New raised courtesy crossings