






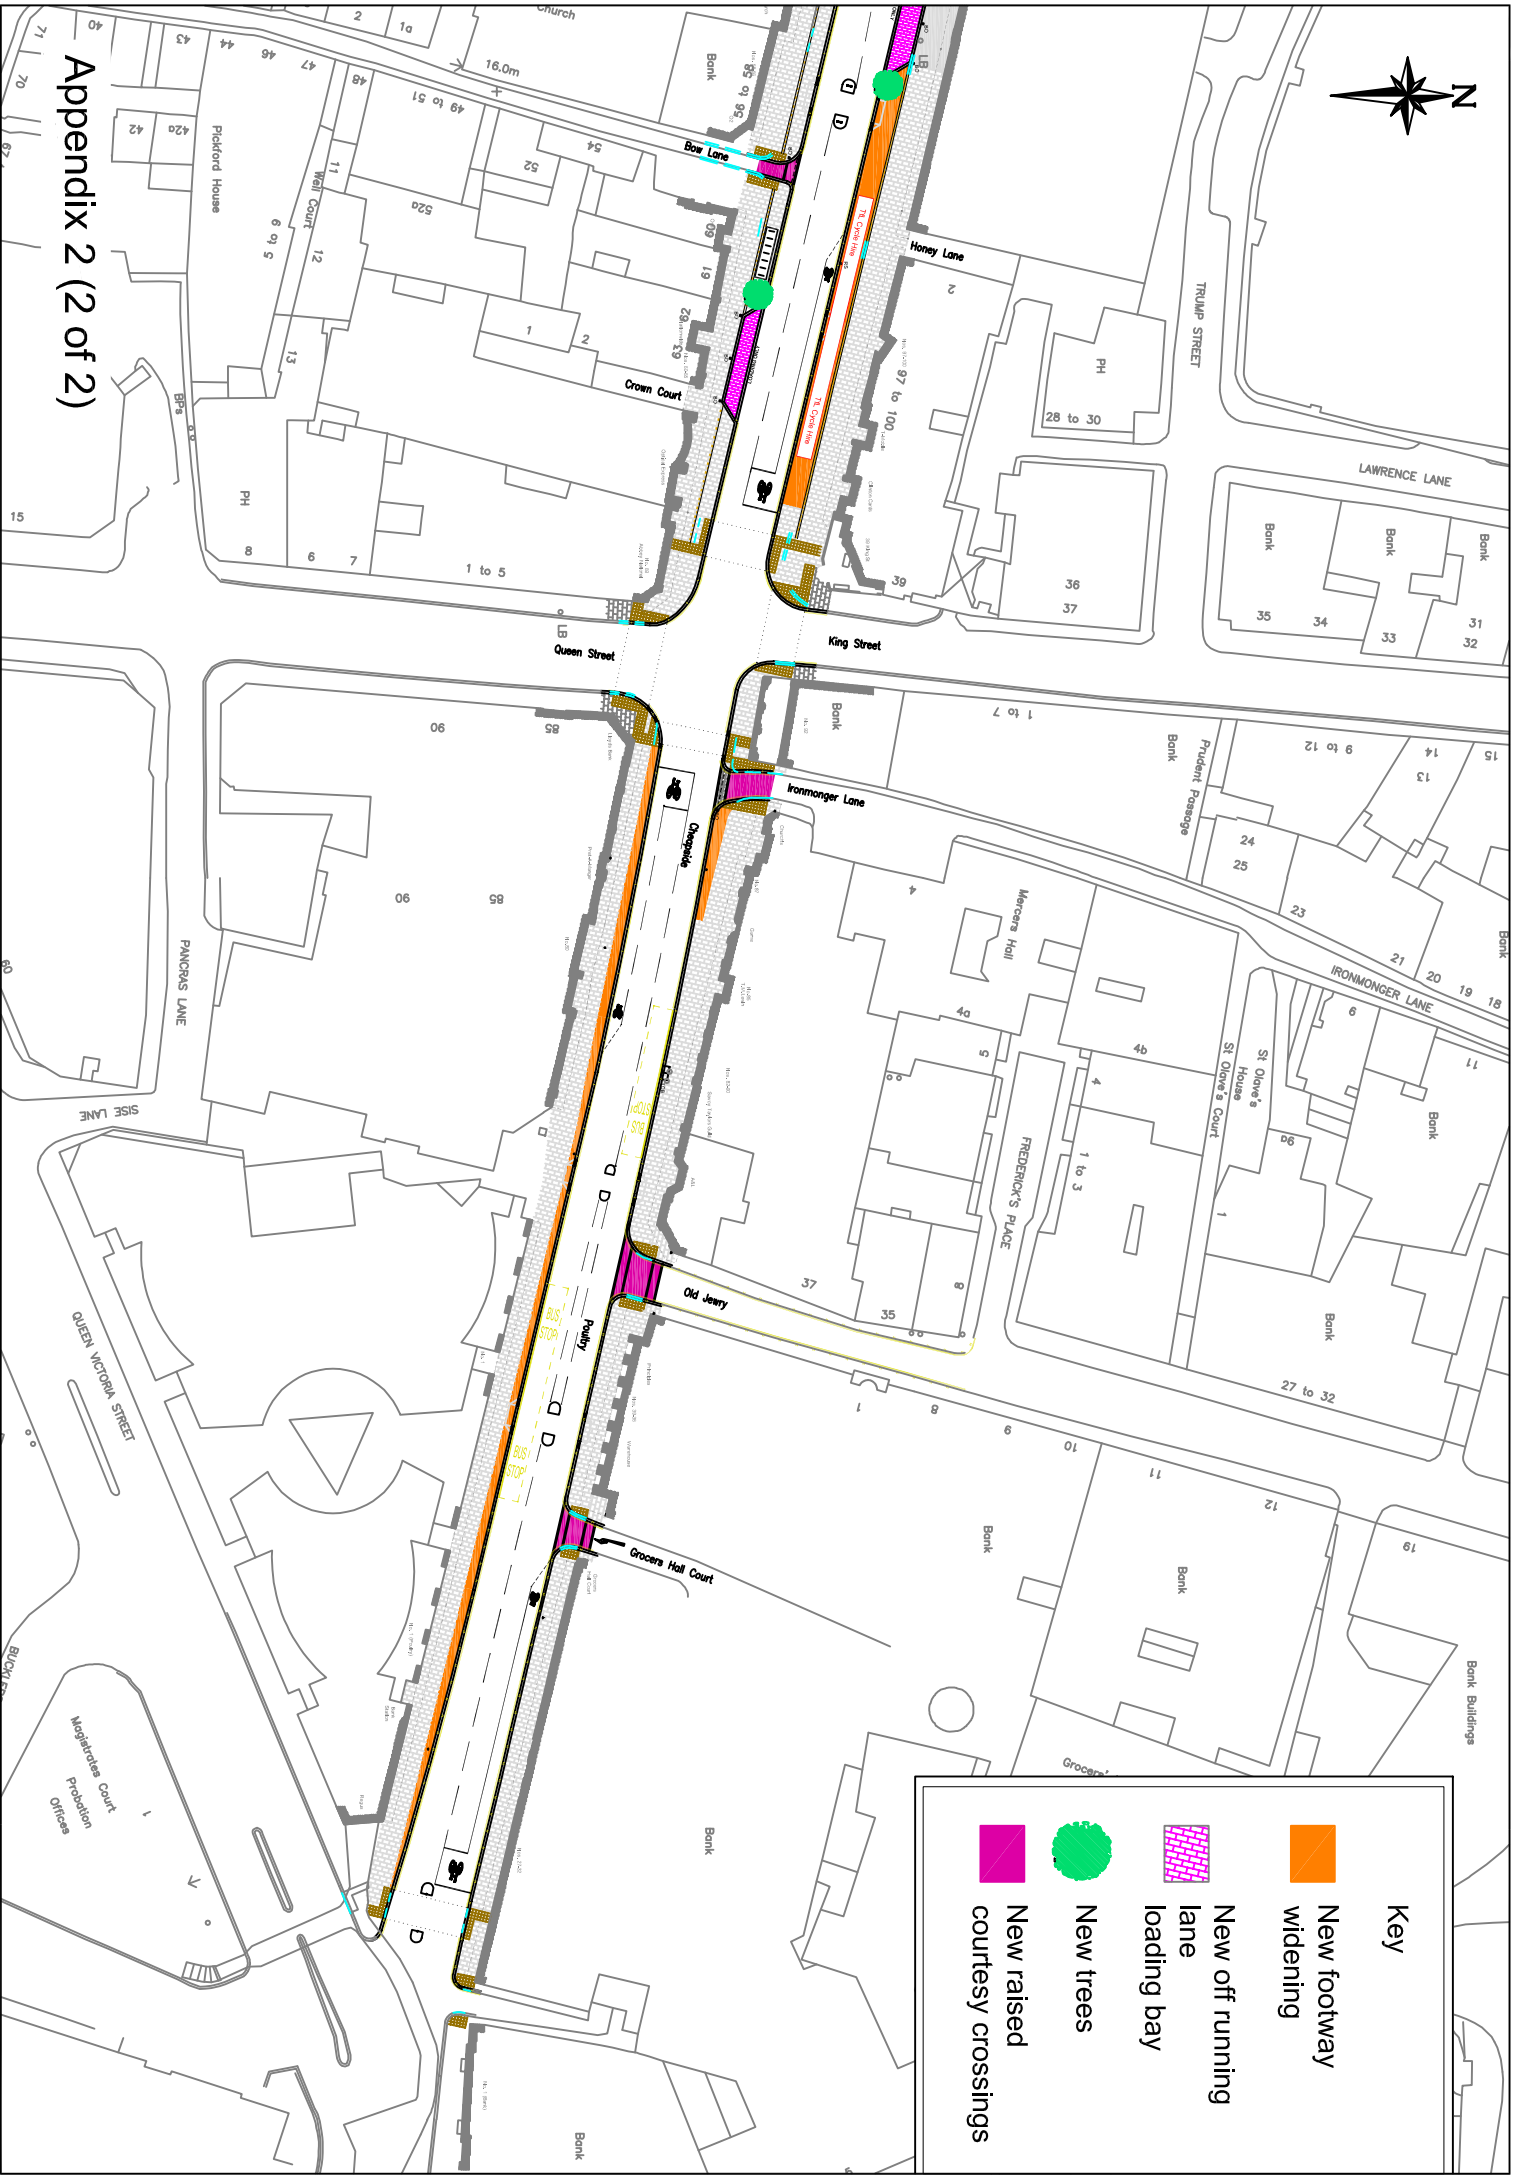

Appendix 2 (2 of 2)



**Key**

-  New footway widening
-  New trees
-  New off running lane loading bay
-  New raised courtesy crossings