



"EXISTING CITY WALKWAY TO BE VARIED"

APPENDIX D

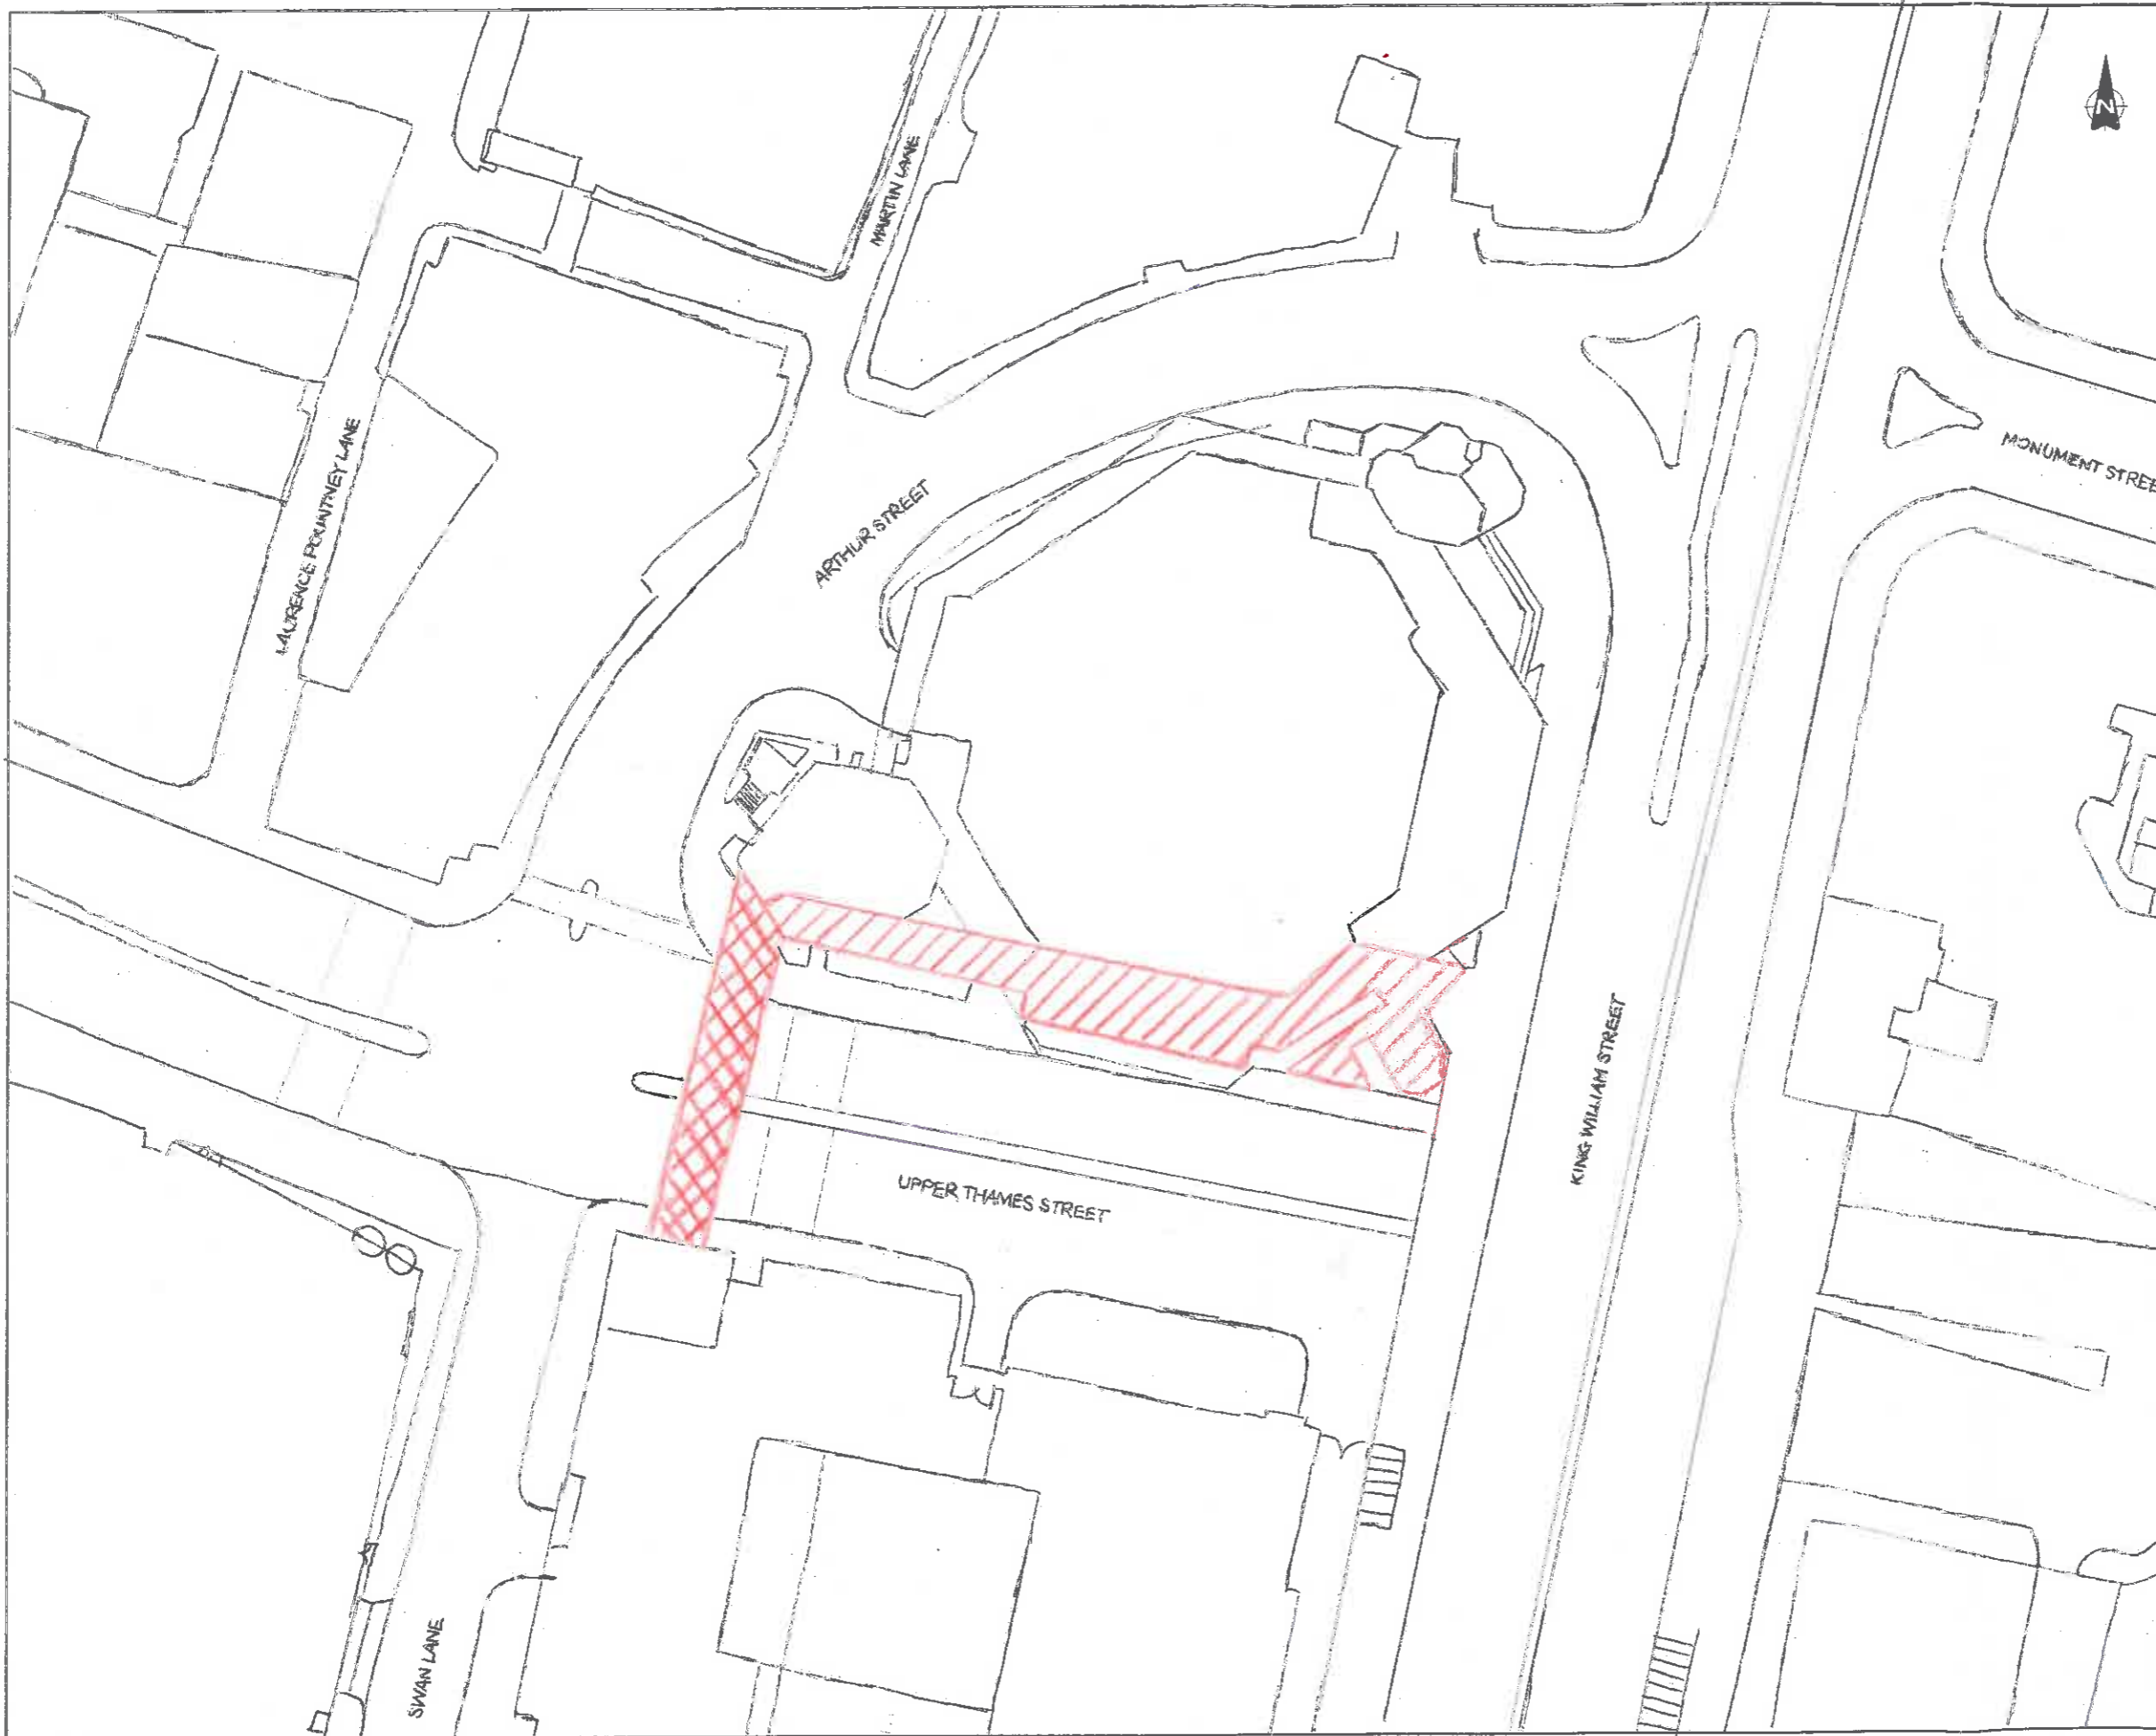


Key

 Area of City Walkway to be discontinued (CW18)

Notes

1. Do not scale from this drawing

 AREA OF CITY WALKWAY TO BE VARIED (CW35).

Rev.	Date	Revision details	Drawn	Checked	Approved
A	03/14	Amendments to walkway	MIE	SD	PWJ

© This drawing is the property of JMP Consultants Limited and the information can only be reproduced with their prior permission.

JMP

Abacus House
33 Gutter Lane
London
EC2V 8AS

T 0207 888 9239
E london@jmp.co.uk
W www.jmp.co.uk

Client

HB REAVIS UK LIMITED

Project

33 KING WILLIAM STREET

CWVP-01-14

Title

DISCONTINUANCE OF CITY WALKWAY BOUNDARY EXTENTS

Drawn	JC	Checked	PJ	Approved	PJ
Original dwp size	A3	Date	20/03/14	Scale	1:200
Drawing Stage	PRELIMINARY	Drawing Number	ST15048/01	Rev.	A