


Aukett Fitzroy Robinson

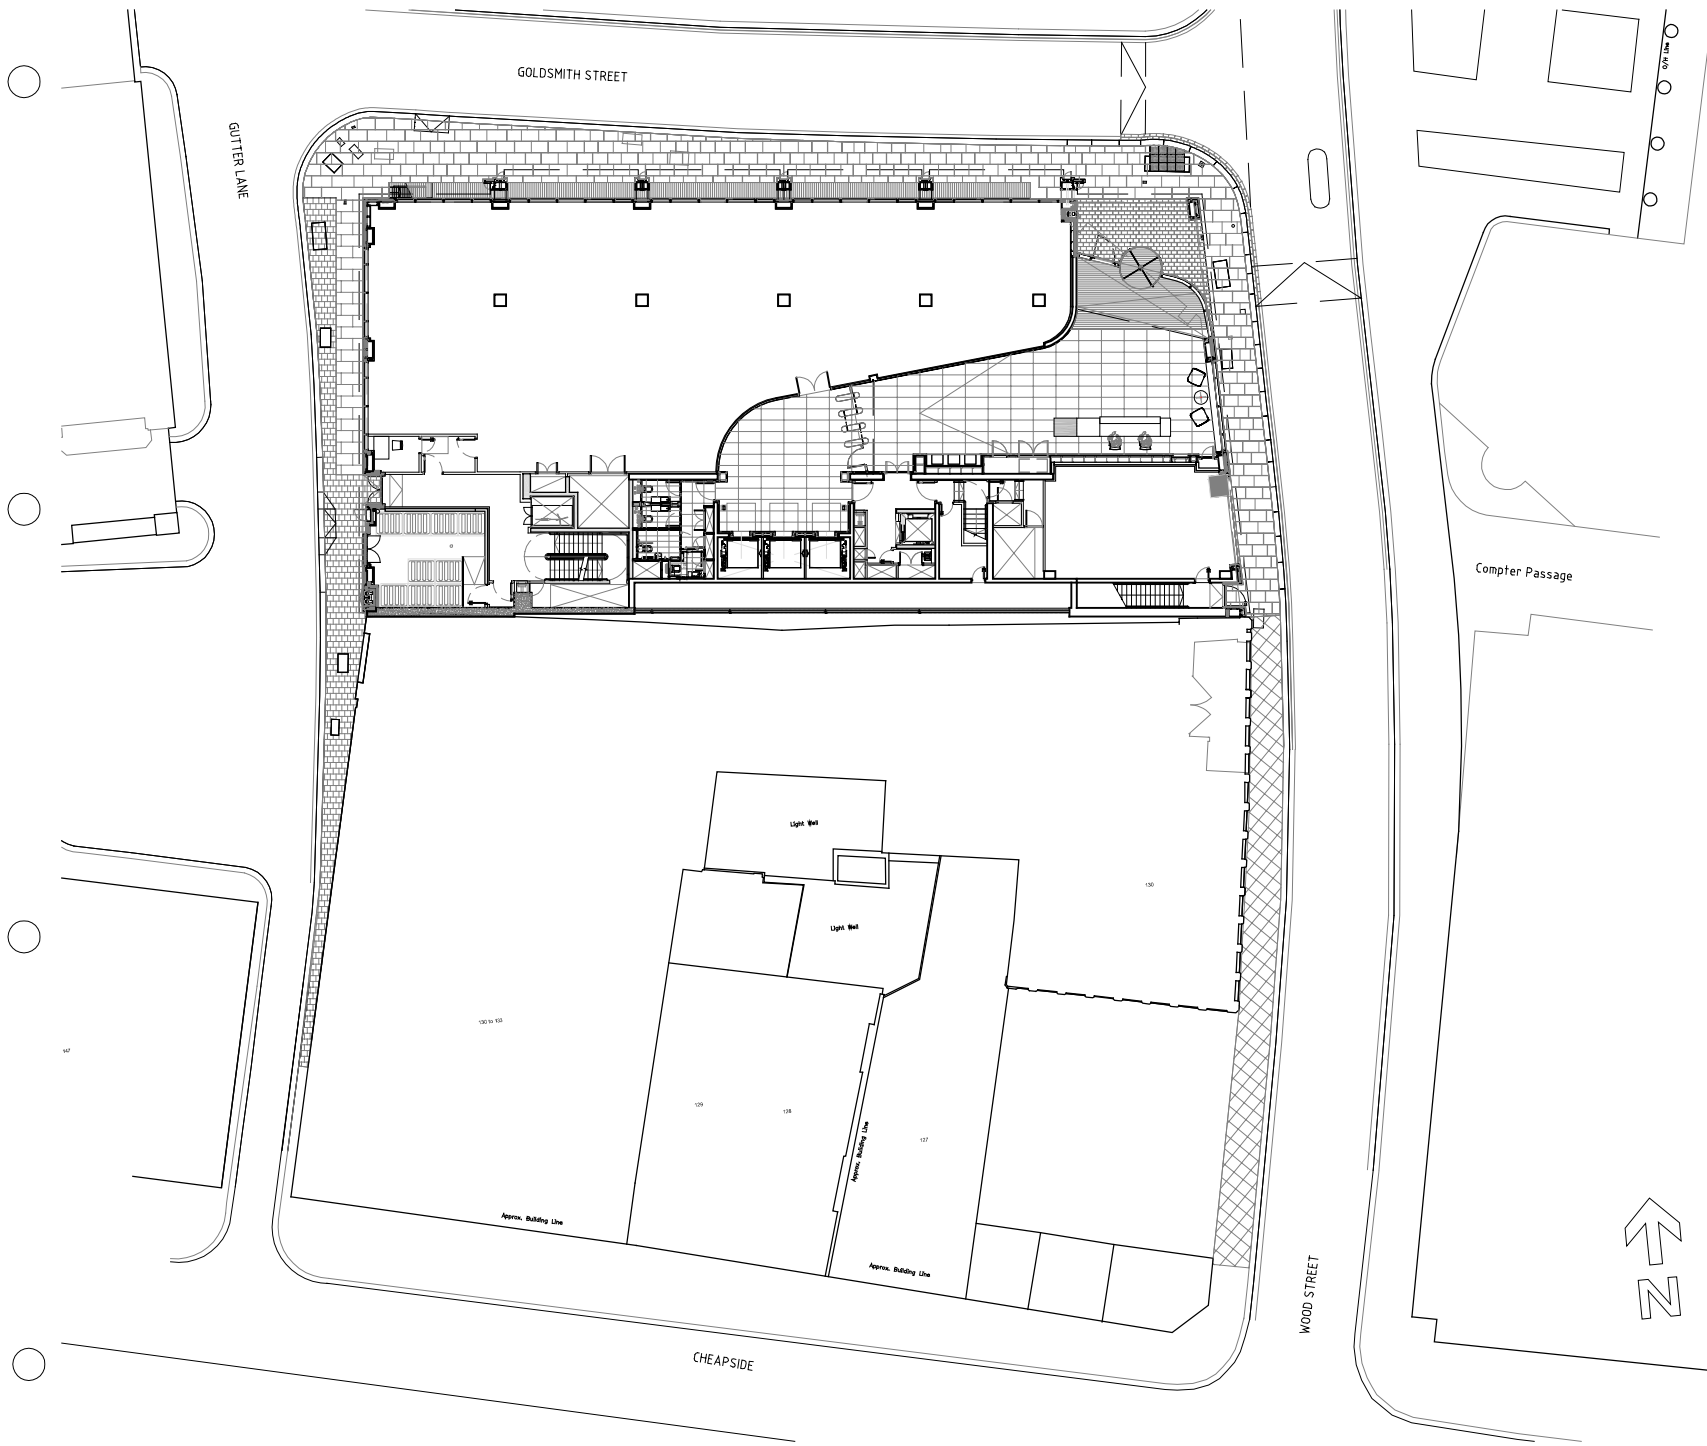

Notes



Additional Wood Street paving works proposed & funded by CoL.

Revisions

By Authorised

Important note

All dimensions in millimetres. Where dimensions are not given, drawings must not be scaled and the matter referred back to AukettFitzroyRobinson.

All dimensions and conditions are to be checked on site by the contractor prior to preparing drawings or commencing any work. The contractor is responsible for checking that there is no conflict between site dimensions and drawn dimensions.

In the event of any detail or dimensional conflict between AukettFitzroyRobinson drawings, the matter must be referred back to AukettFitzroyRobinson for clarification.

Aukett Fitzroy Robinson Ltd.
 36-40 York Way
 London N1 9AB
 Tel: +44 (0)20 7843 3000
 Fax: +44 (0)20 7843 3001
 Email: london@aukettfitzroyrobinson.com
 Web: www.aukettfitzroyrobinson.com

Client
 Orchard Street Investment Management

Project
 125 Wood Street

Title
 Hard landscaping- increased extent
 (Figure 2)

Date	Drawn	Checked	Authorised
01-07-2014	DW	SK	----

Scale
 1:400@A4

Issue status

FOR INFORMATION

Drawing number	Rev
20675-01-AR-99-102	-

Client Drawing number

CLIENT_NO