


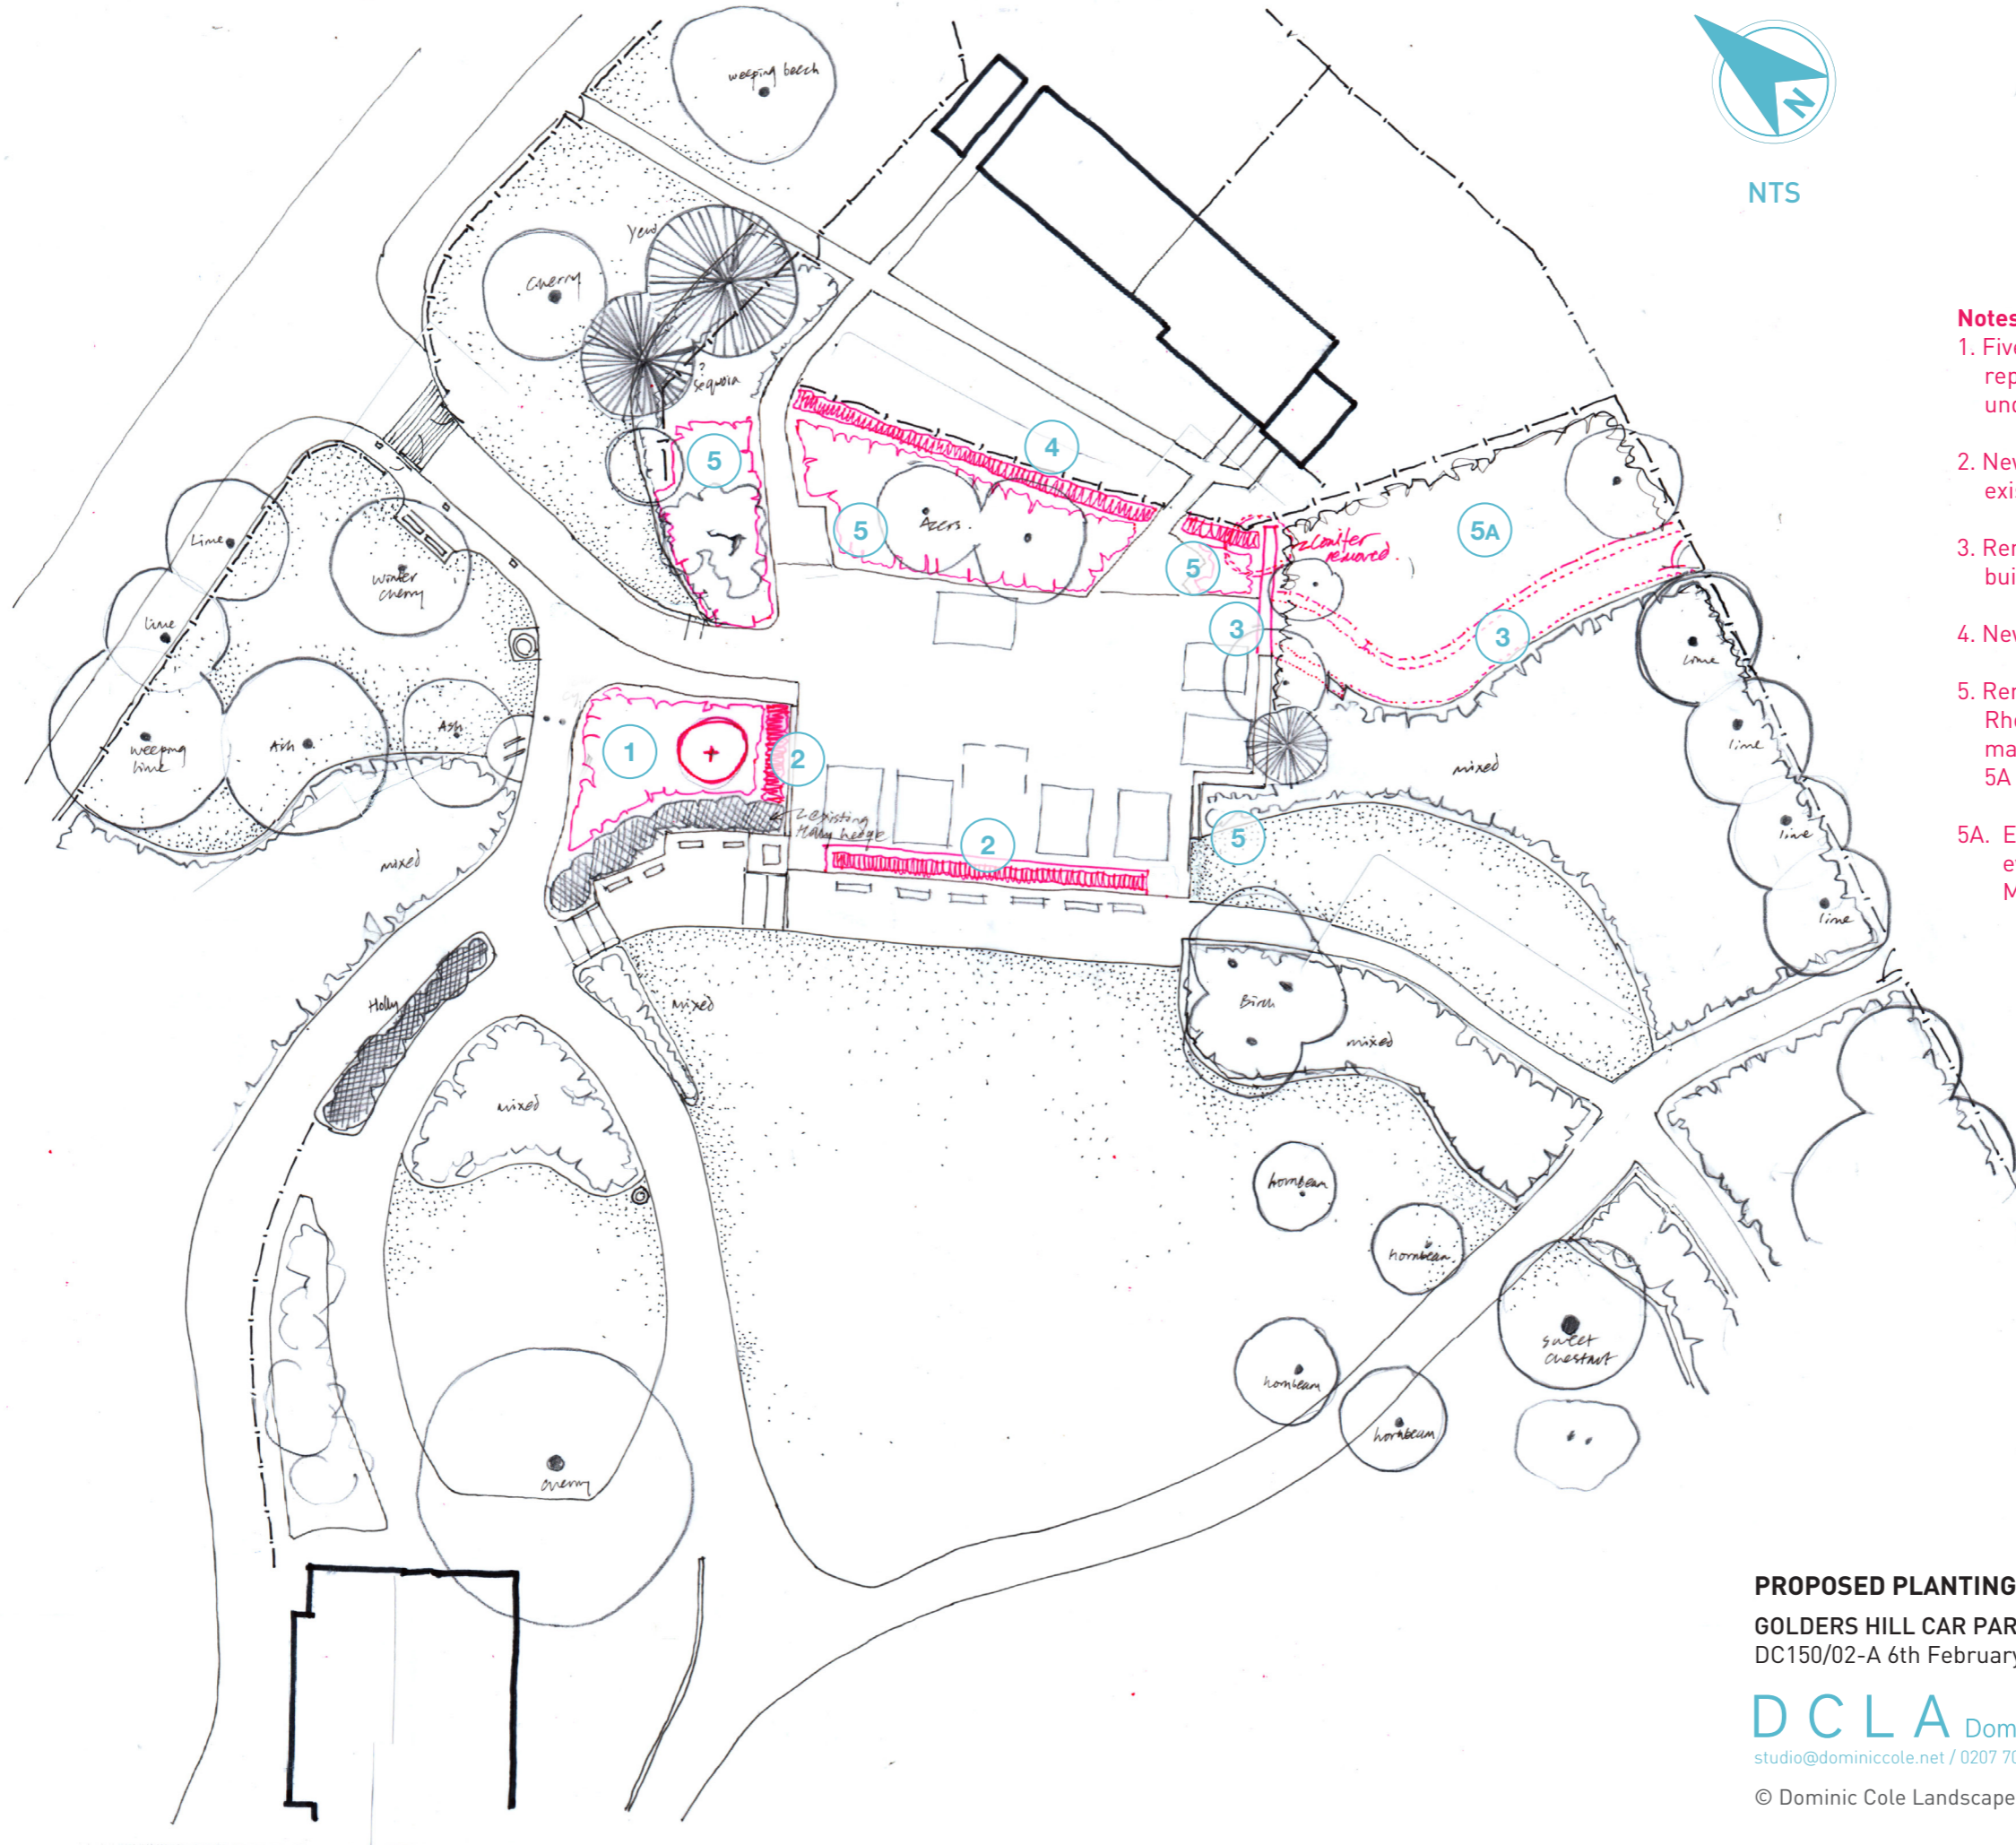

NTS



**Notes:**

- 1. Five existing conifers removed and replaced with one Winter Cherry and underplanting to match 5A
- 2. New Holly Hedge (max height to match existing knee rail)
- 3. Remove short sections of brick wall and build new section across old path line
- 4. New Beech Hedge up to height of Fence
- 5. Remove existing shrubs (mainly Rhododendron ponyicum) and replace with mainly mixed evergreen planting to match 5A
- 5A. Existing mixed planting (mainly evergreen) - Camellias, Azaleas, Magnolias.

**PROPOSED PLANTING**

GOLDERS HILL CAR PARK  
DC150/02-A 6th February 2015

**DCLA** Dominic Cole Landscape Architects  
studio@dominiccole.net / 0207 700 7510 / 42 Brecknock Road, London, N7 0DD

© Dominic Cole Landscape Architects Ltd.