



© Crown copyright and database rights 2012 Ordnance Survey 100035971

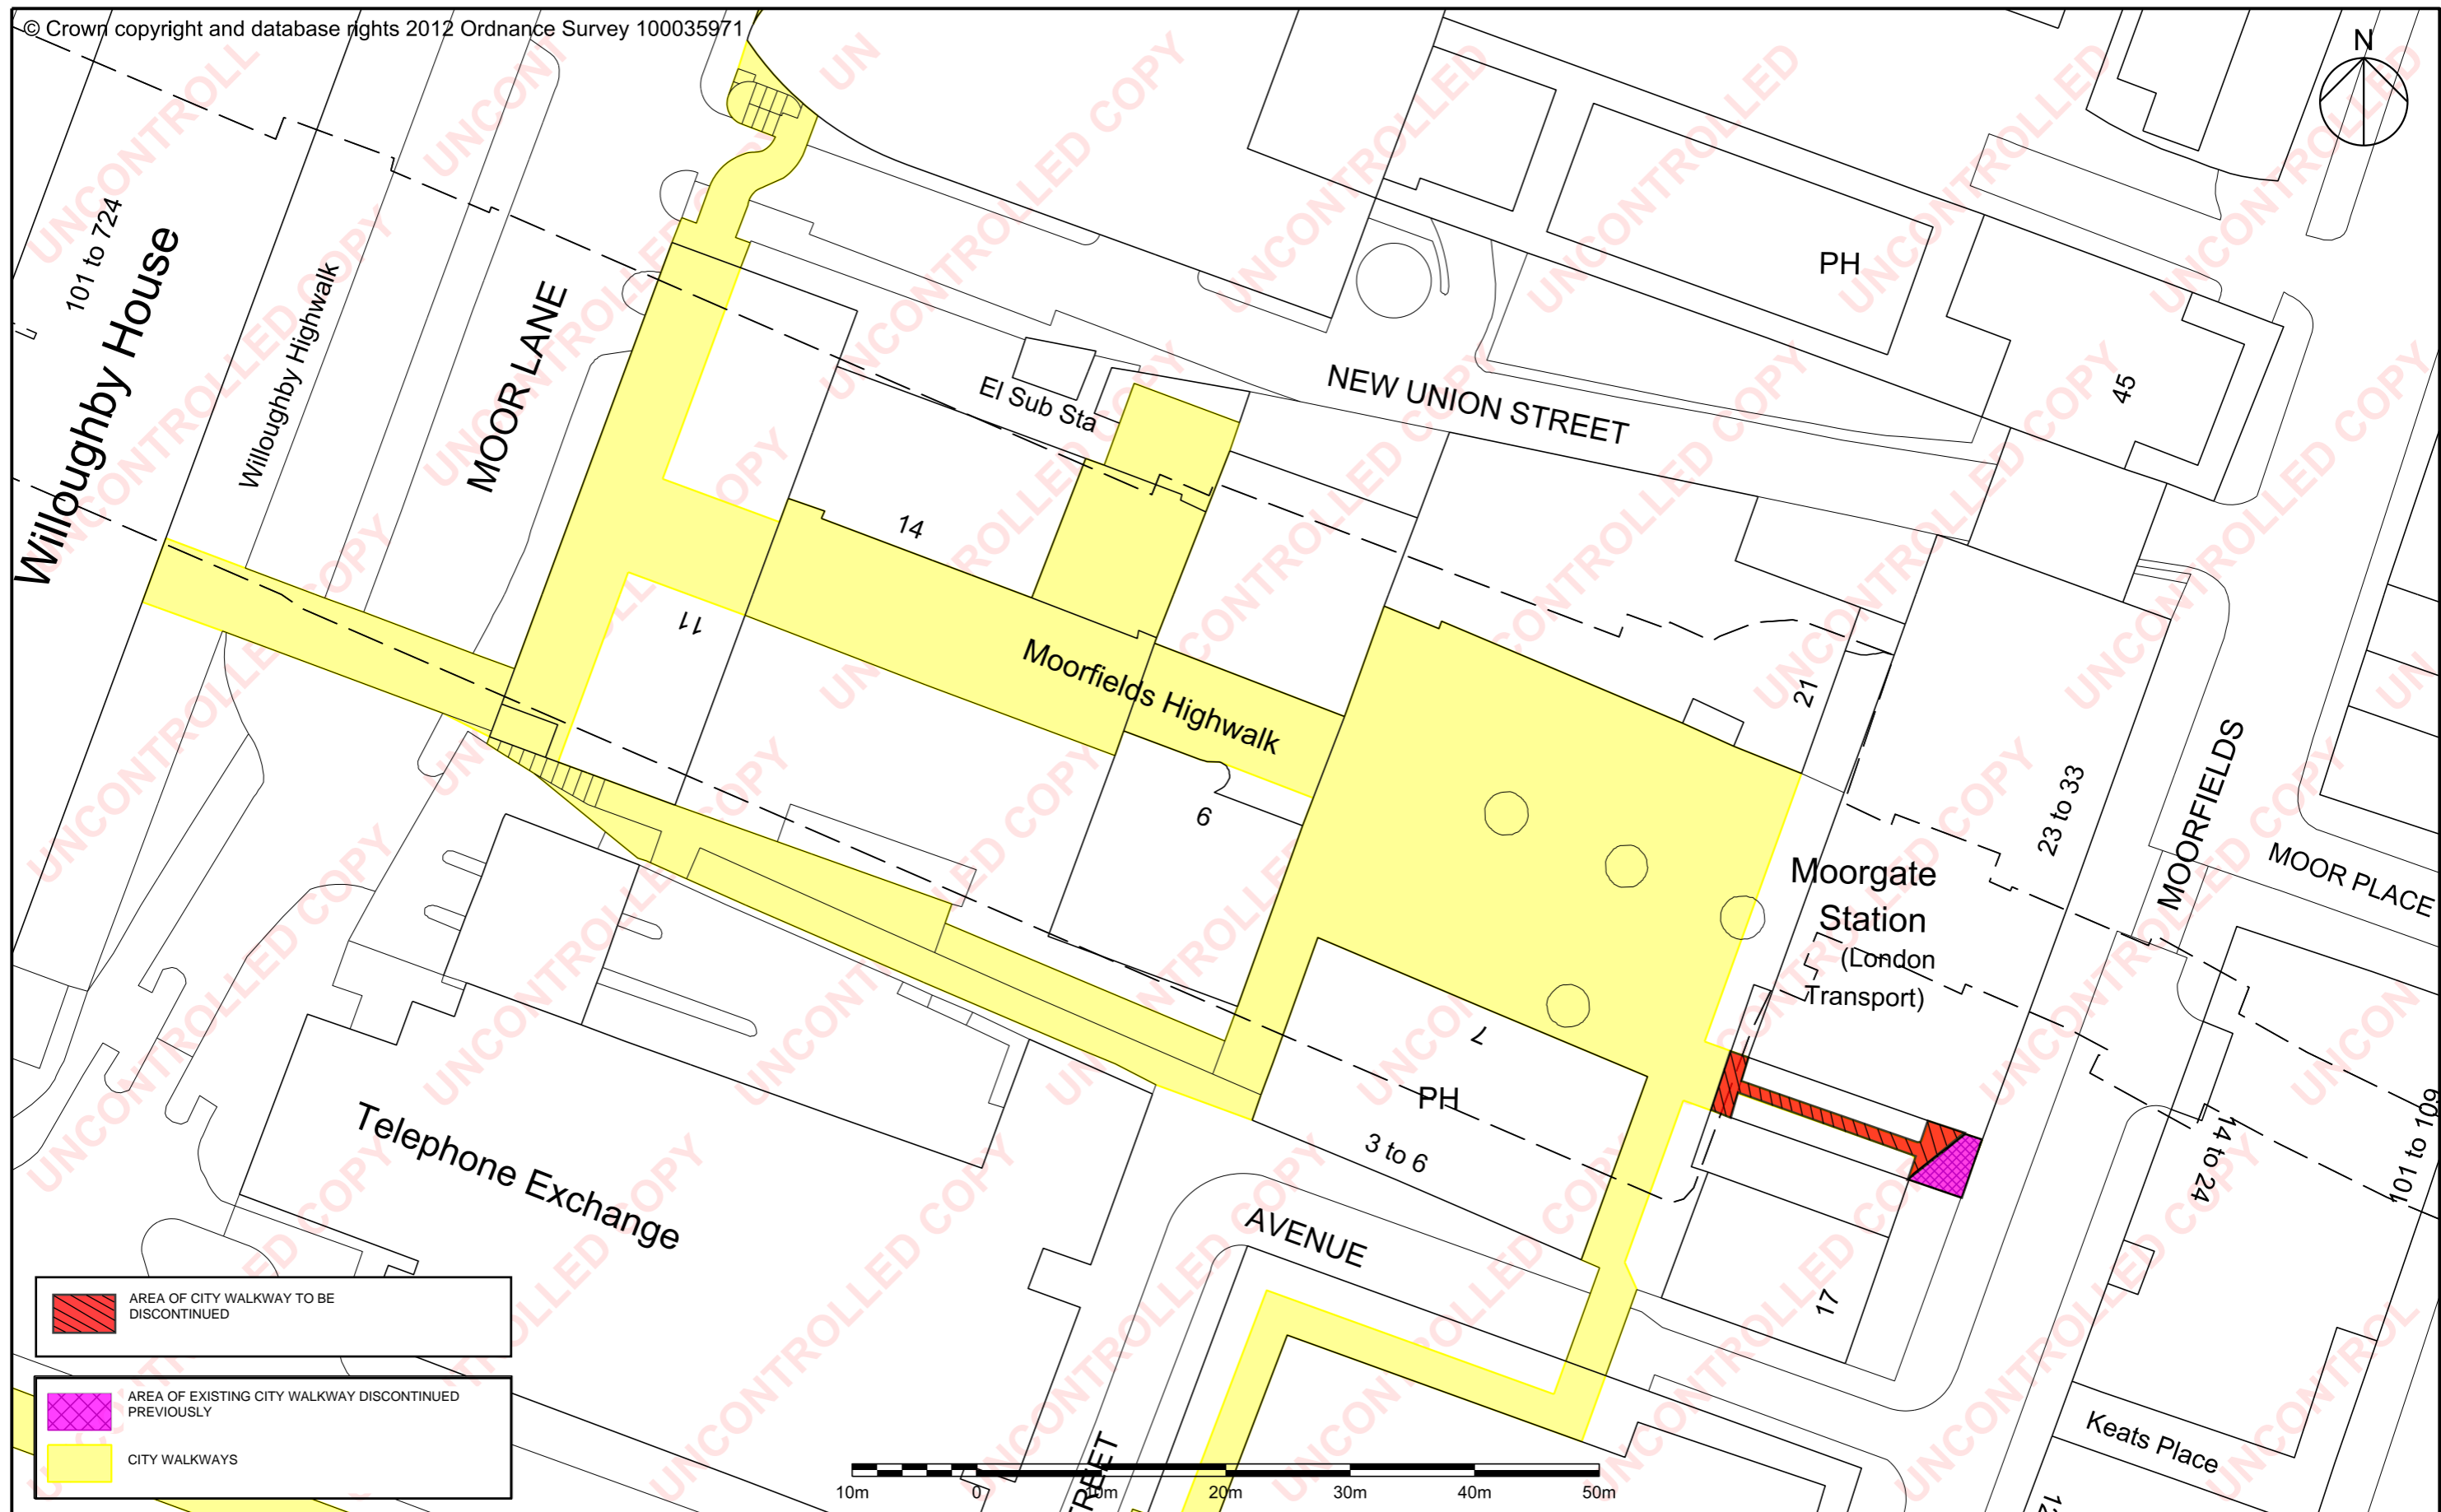

	AREA OF CITY WALKWAY TO BE DISCONTINUED
	AREA OF EXISTING CITY WALKWAY DISCONTINUED PREVIOUSLY
	CITY WALKWAYS

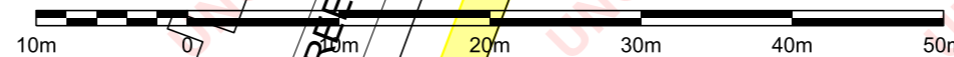

Rev.	Date	Description	By	Chkd	App	Auth
P01.2	30/03/2015	Second Issue - CW to be rescinded	CS	-	-	-
P01.1	13/01/2012	First Issue	WD	-	-	-

Notes:

Work in progress

 Crossrail Limited 25 Canada Square Canary Wharf London E14 5LQ www.crossrail.co.uk	Contract : Crossrail Line 1 Programme		By : W.DRIVER Chk : --- App : --- Auth : ---
	Originator : Crossrail Ltd		
© Crossrail Scale : 1:500 @ A3	Location : Farringdon to Liverpool Street		Drg No : CWVP-01-12 Rev: P01.2 Suit : S0
	Title : 17-31 MOORFIELDS VARIATION OF MOORFIELDS CITY WALKWAY CWVP-01-12		