



APPENDIX 6A - QUIETWAYS MEASURES AS APPROVED AT GATEWAY 3/4

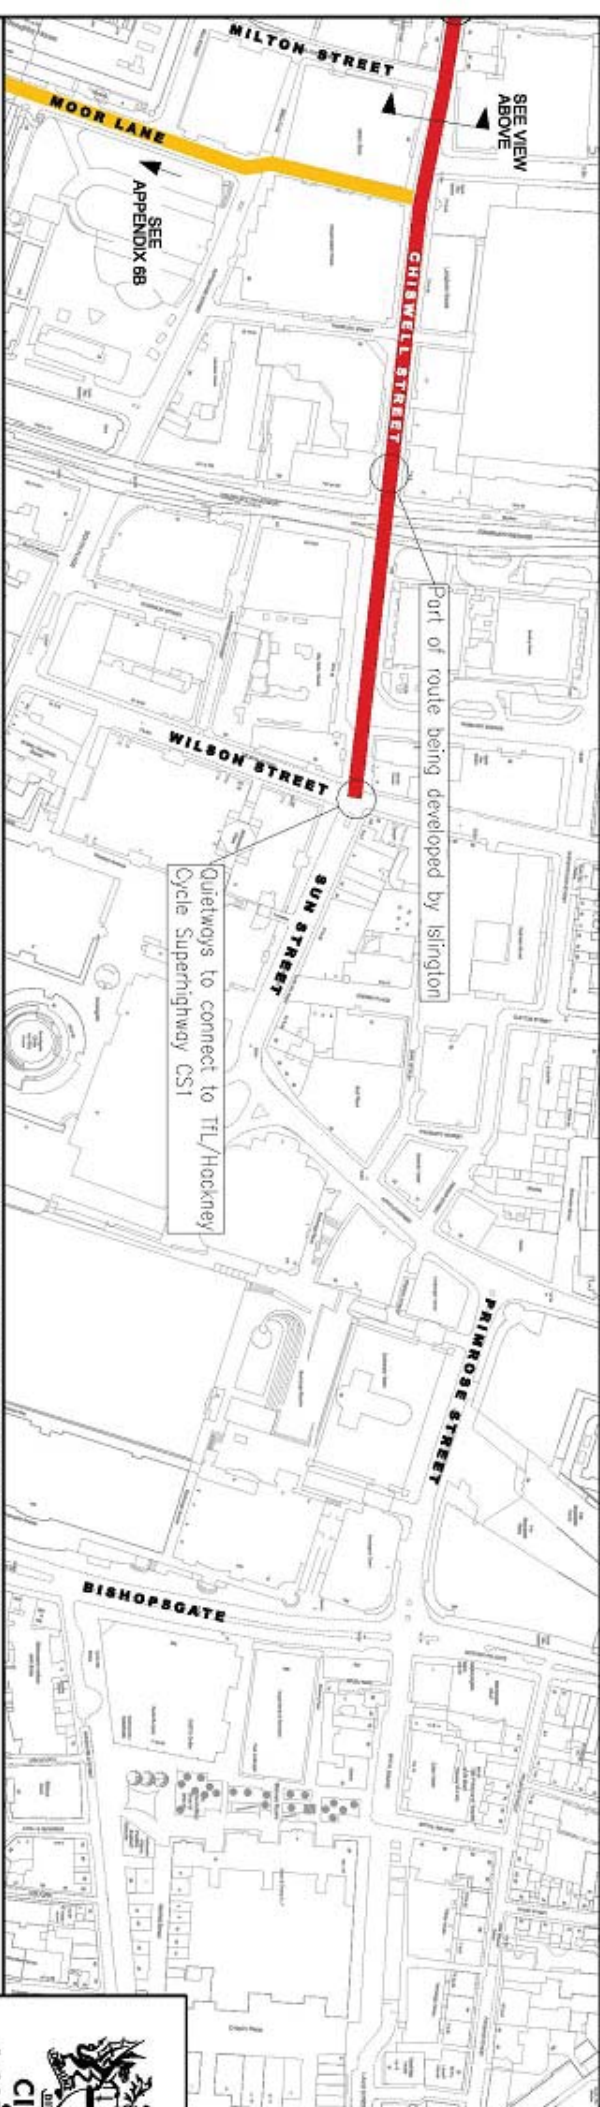

DEPARTMENT OF THE BUILT ENVIRONMENT, City of London Corporation, PO Box 270, Guildhall, London EC2P 2EJ, 020 7332 1710

The map is reproduced from Ordnance Survey material with the permission of Ordnance Survey on behalf of the controller of the Copyright Licensing Agency. All rights reserved. Unauthorised reproduction is prohibited. Crown copyright and map made by permission of Ordnance Survey/ City of London 150222245 2023.

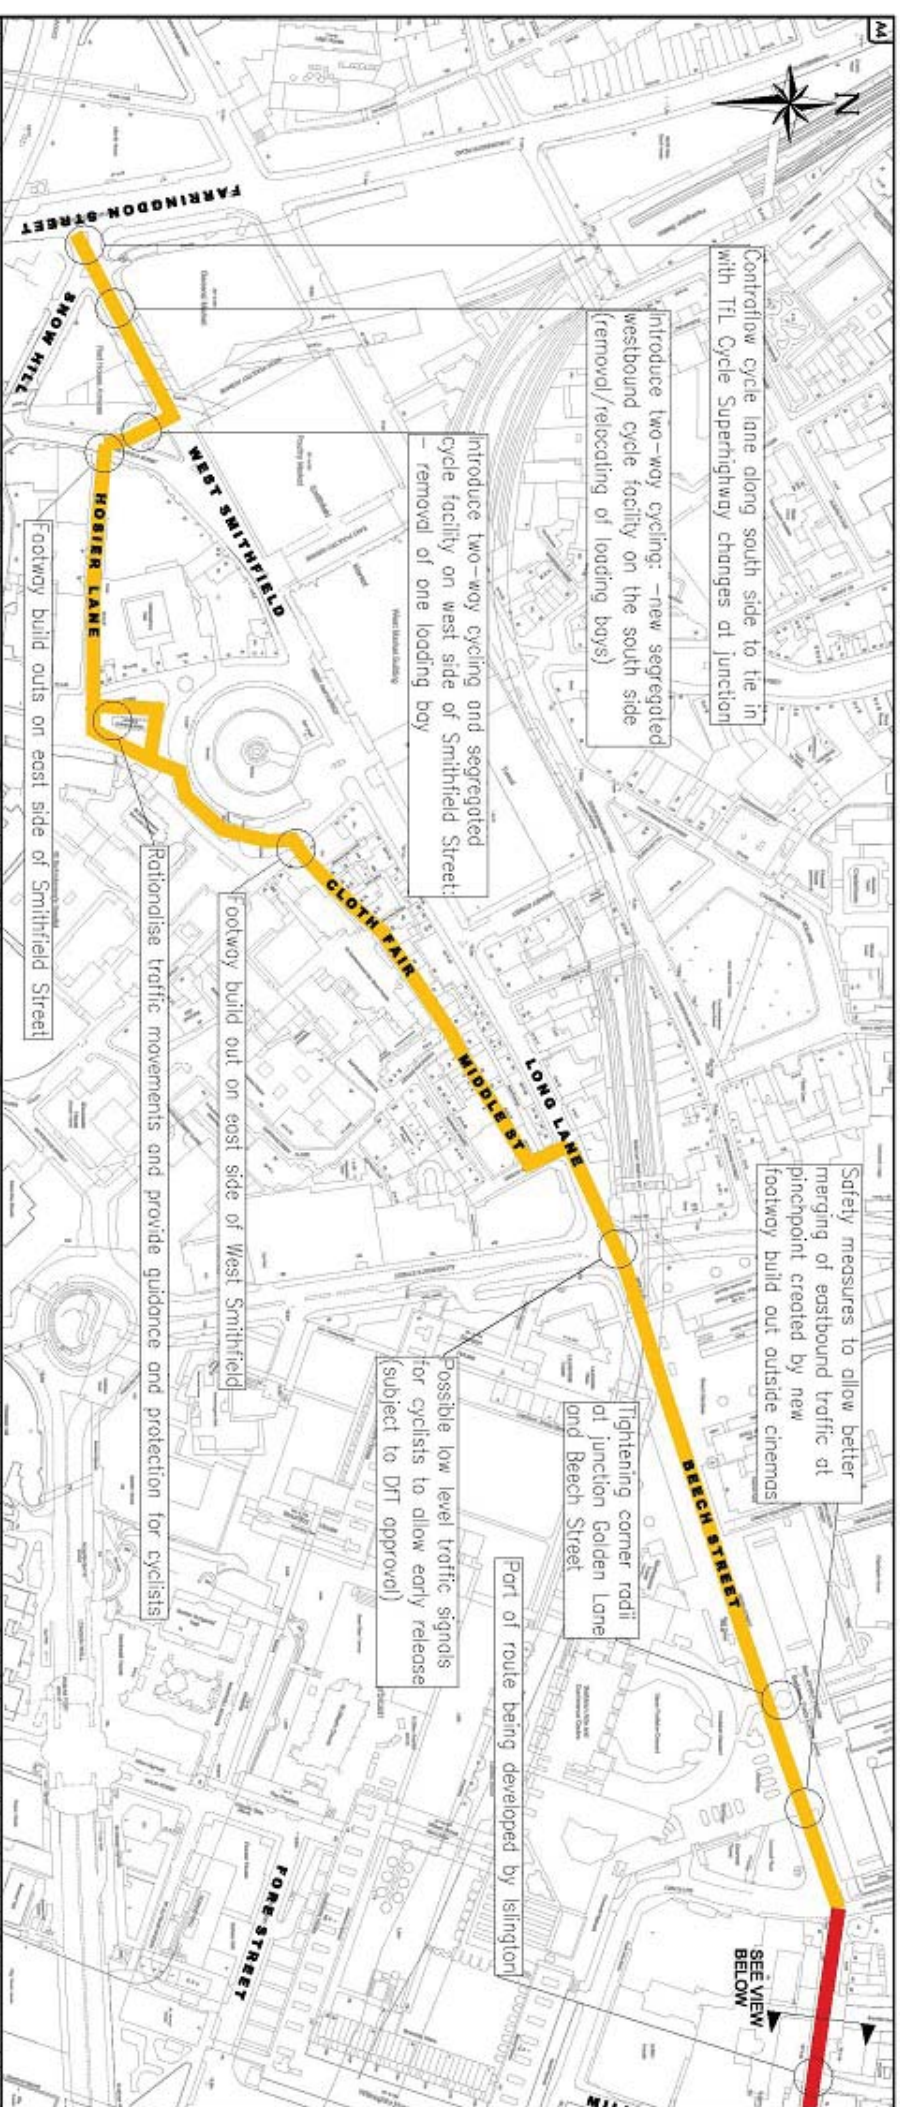