


Section  
(Scale 1:20)

DRAFT

Plan View  
(Scale 1:50)

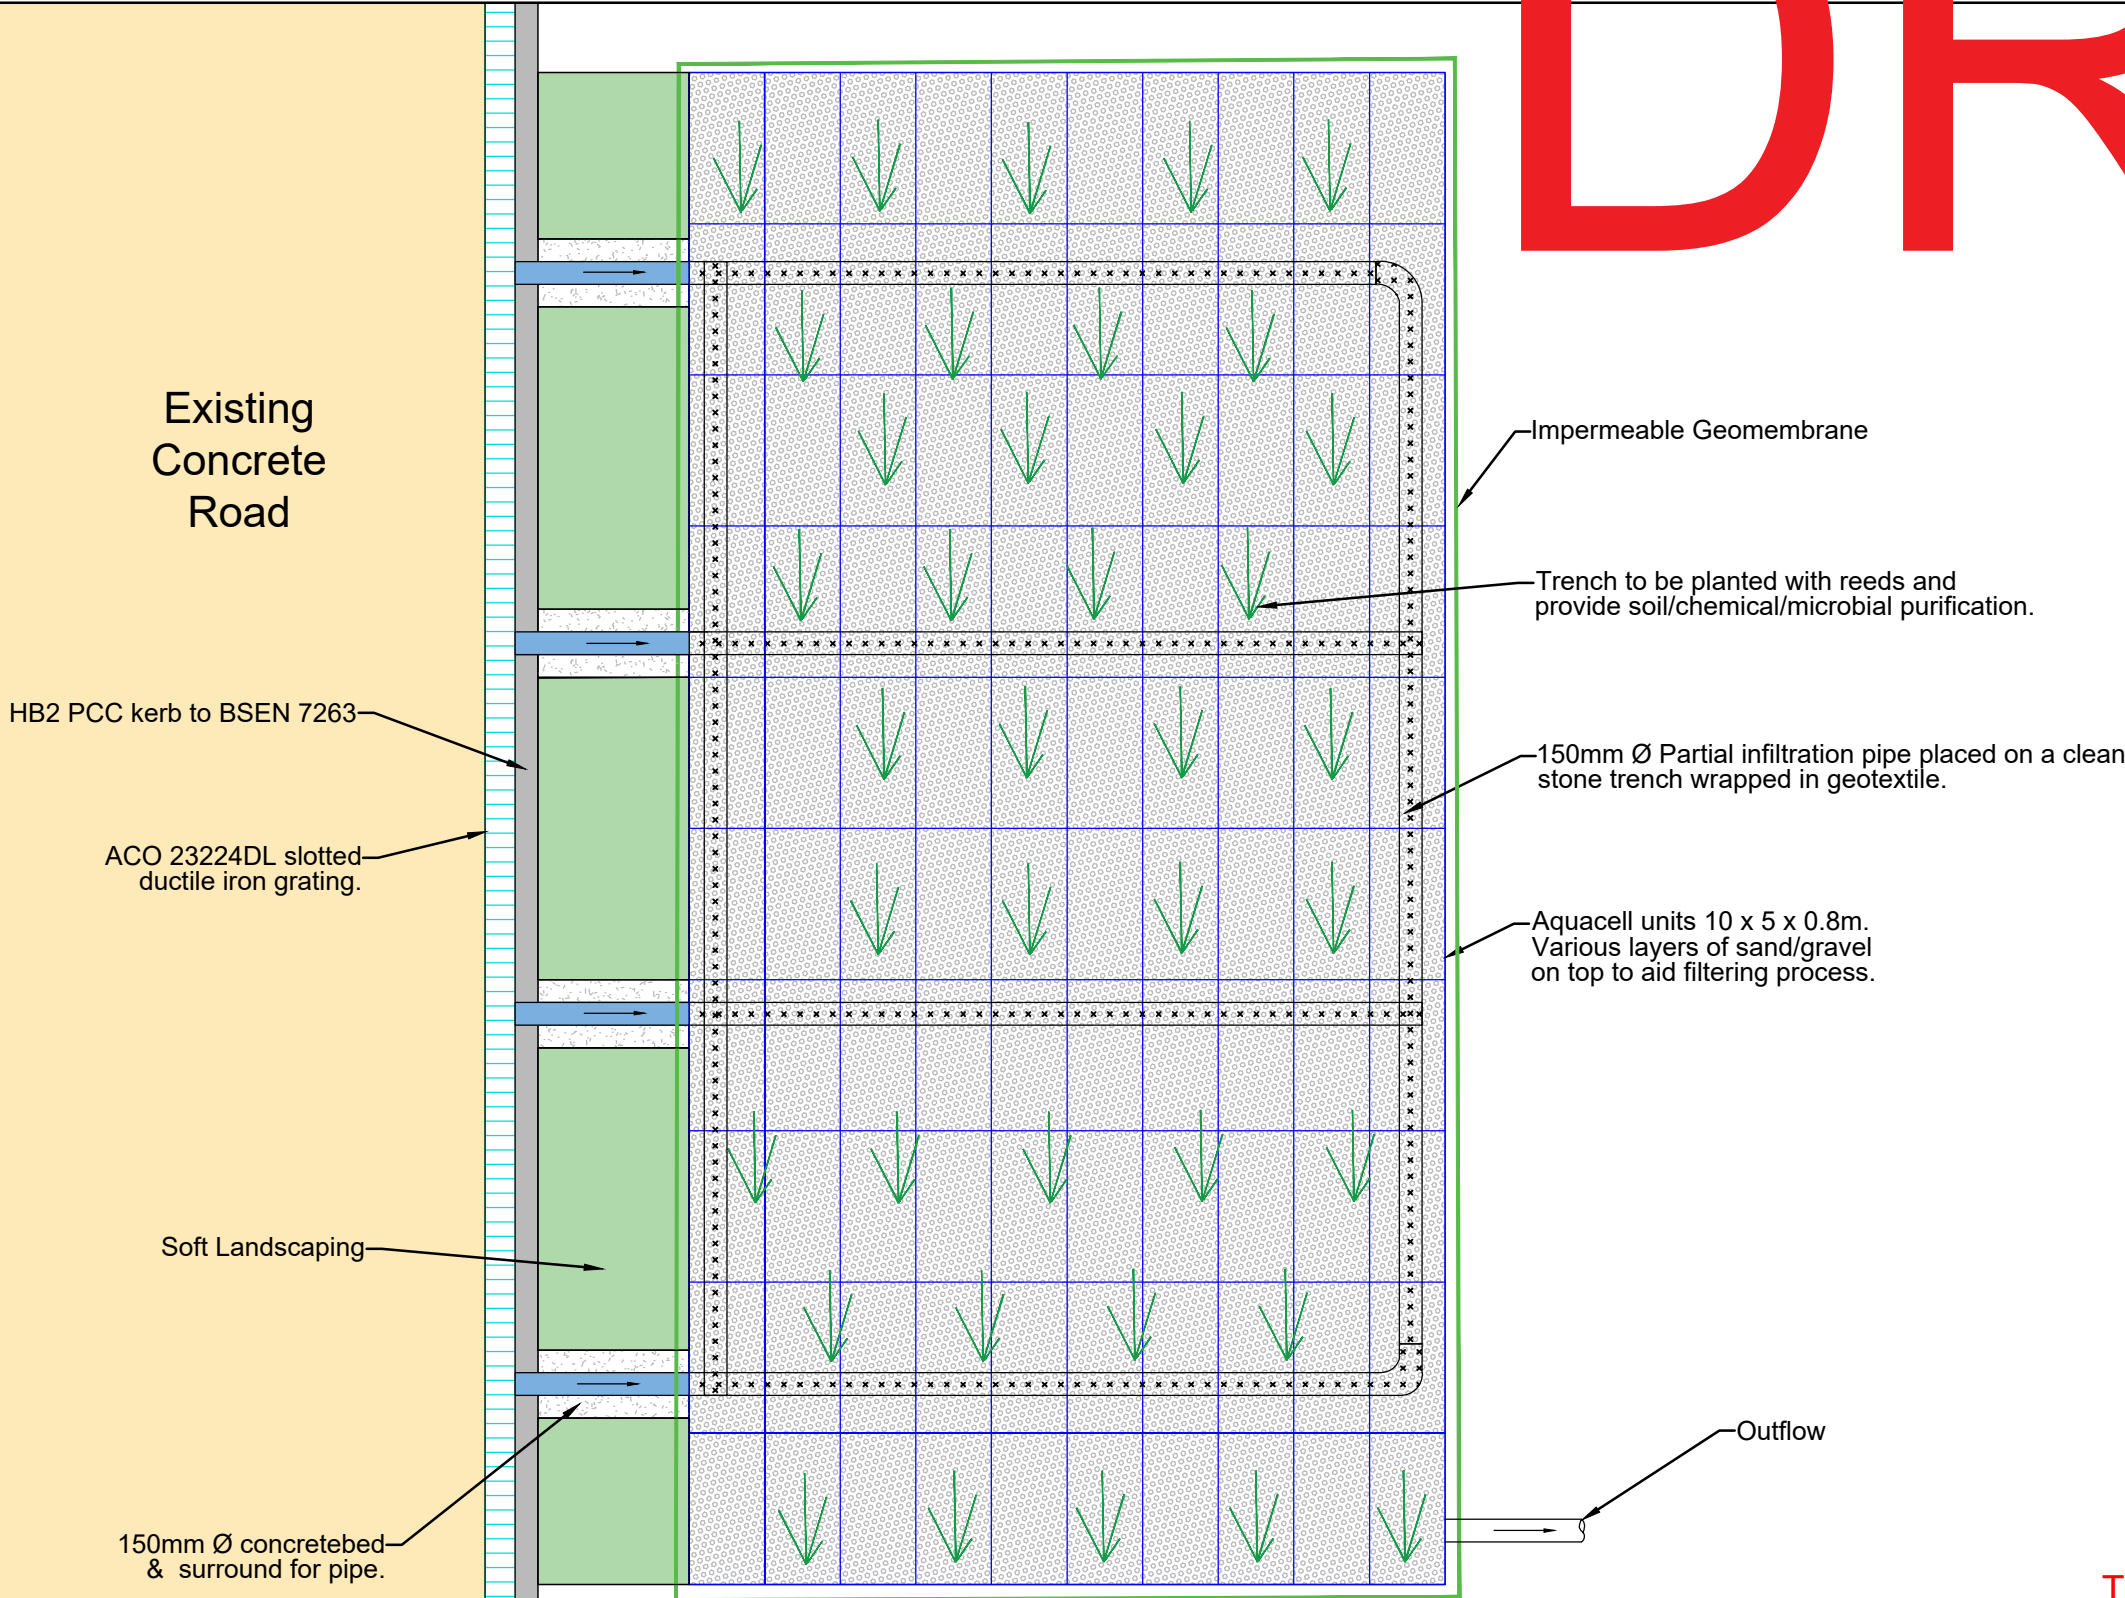

THIS IS A CONTROLLED DOCUMENT  
NOT FOR CONSTRUCTION

A		FIRST ISSUE	BE	DB	10.05.16
Rev		Description	Drawn	Checked	Date
 Part of the Parsons Group <b>Stilwell</b> PARTNERSHIP STILWELL LIMITED CONSULTING ENGINEERS SATELLIET HOUSE 2 NEXUS PARK ASH VALE SURREY GU12 5QE Tel: 01276 700400 Fax: 01252 544934 E-Mail: info@stilwell-ltd.co.uk Web: www.stilwell-ltd.co.uk					
 CITY OF LONDON					
Project: Kenwood Yard Hampstead Heath					
Title: Vertical Reed Treatment System With Attenuation					
Date:	MAY 2016	Drawn:	BE	Checked:	DB
Scale:	As Stated @ A2	Status:	Preliminary		
Drawing No:	TSP/COL/P3010/004				Rev: A