




Shed inside donkey enclosure



Donkey enclosure fence line



Use new tree clumps to break up line of fence - note 2 on plan.

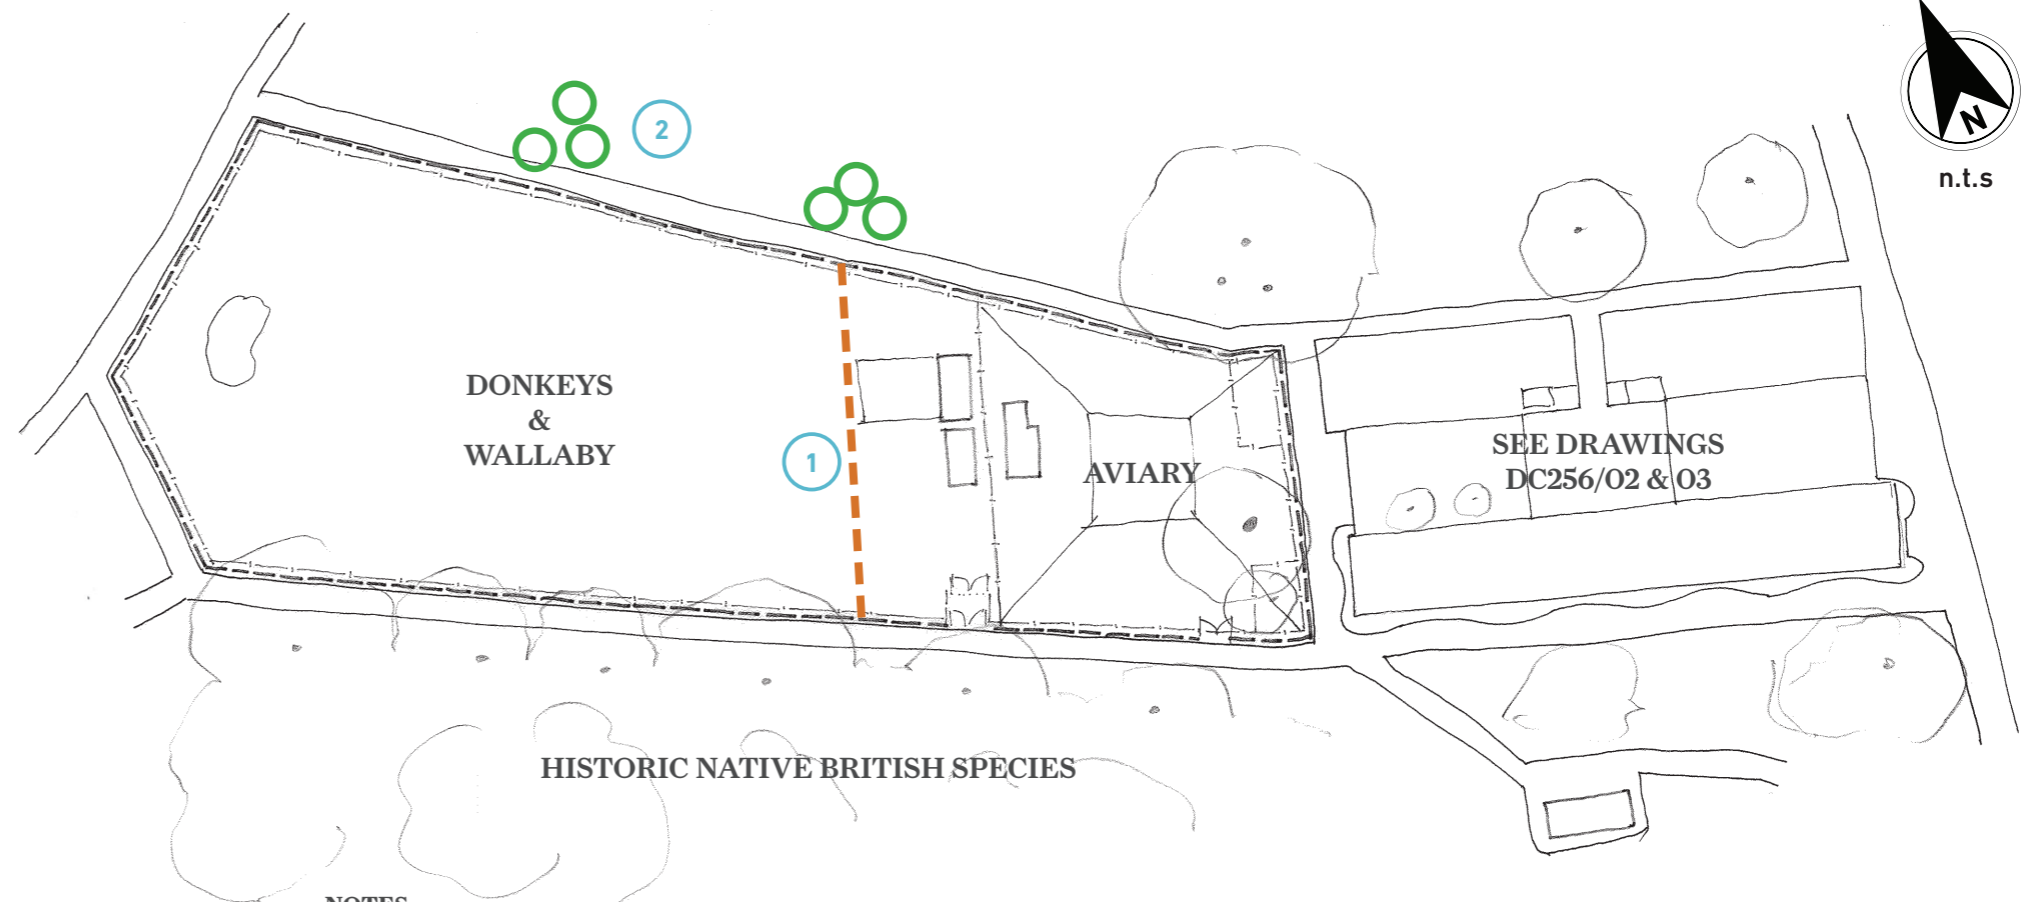

NOTES

- ① New fence
- ② Proposed tree clumps to break up monotony of fence line

HISTORIC NATIVE BRITISH SPECIES
 - previous inhabitants now extinct on our shores.
 Using 'cut-outs' with interpretation on the cut out.

**DONKEY ENCLOSURE AND AVIARY
 PROPOSED CHANGES**

**GOLDERS HILL PARK ZOO
 WILDLIFE IN BRITAIN
 PAST FUTURE AND PRESENT
 DC246/01 - 17th February 2017**

DCLA Dominic Cole Landscape Architects
 studio@dominiccole.net / 0207 700 7510 / 42 Brecknock Road, London N7 0DD

© Dominic Cole Landscape Architects Ltd.





WALK THROUGH - RING TAILED LEMUR ON LEFT



WADING BIRD AVIARY (POLY TUNNEL)
OWLS & KOOKABURRA




WADING BIRD AVIARY & STAND-OFF RAIL



YARD



RING TAILED LEMUR ENCLOSURE

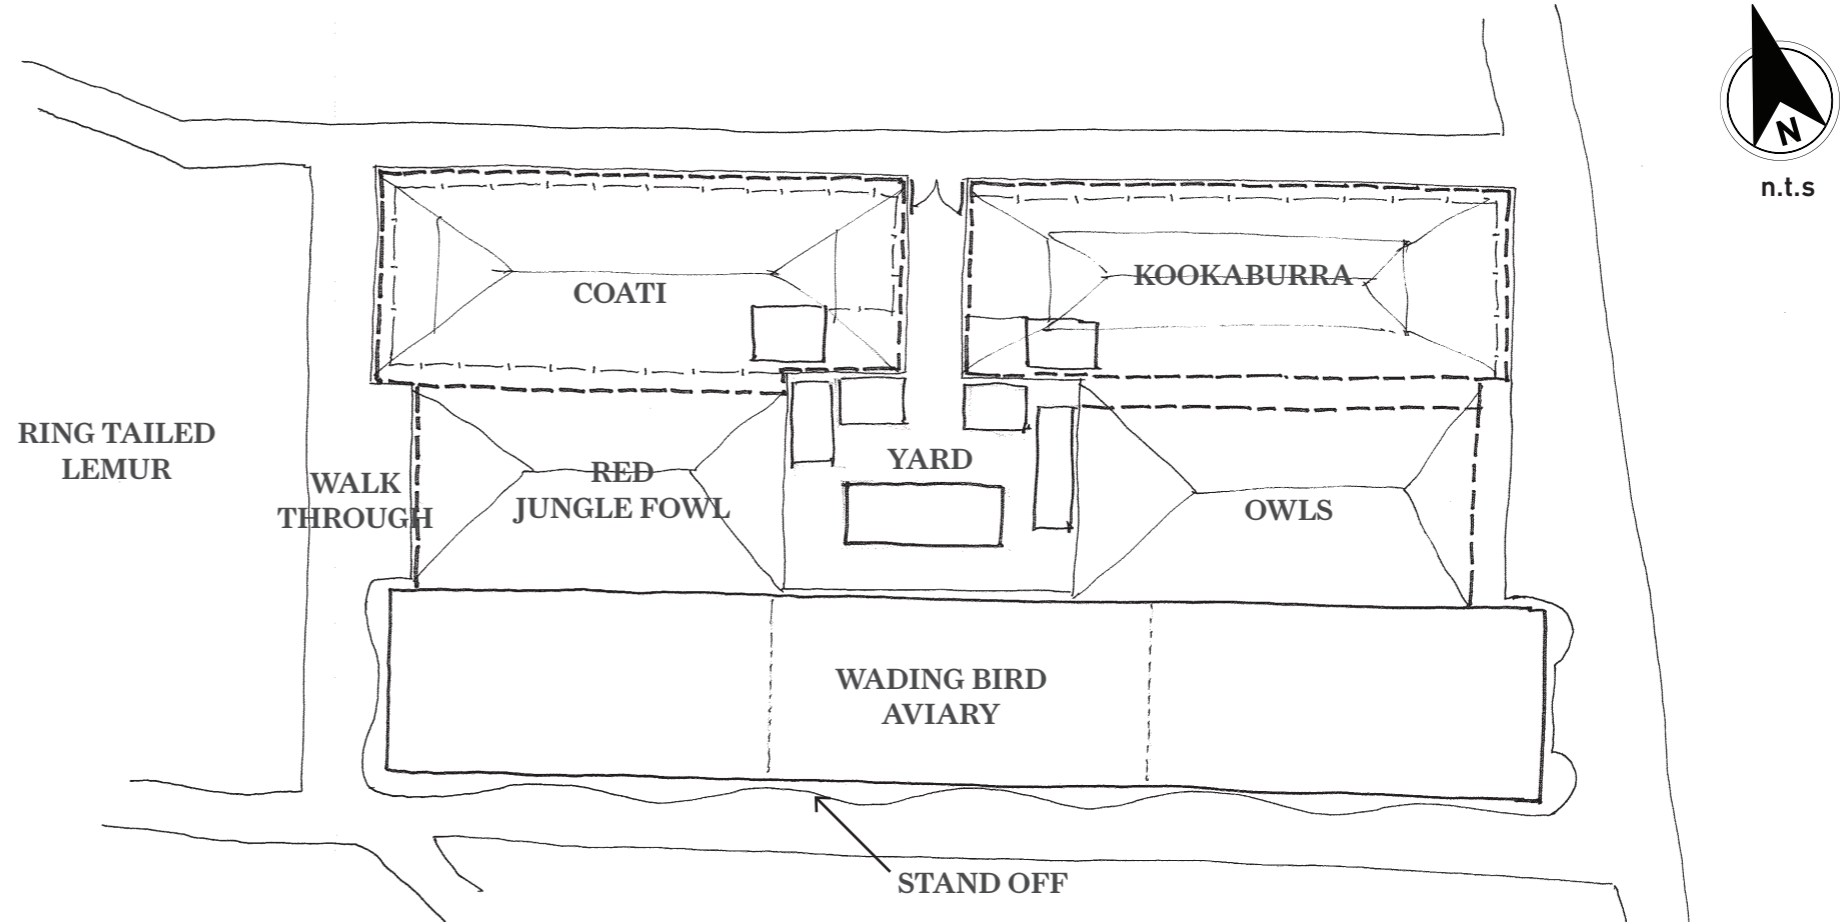

**EXISTING ENCLOSURES AROUND
CENTRAL YARD**


GOLDERS HILL PARK ZOO
WILDLIFE IN BRITAIN
PAST FUTURE AND PRESENT
DC246/02 - 17th February 2017

DCLA Dominic Cole Landscape Architects
studio@dominiccole.net / 0207 700 7510 / 42 Brecknock Road, London N7 0DD


© Dominic Cole Landscape Architects Ltd.




**CITY
OF
LONDON**

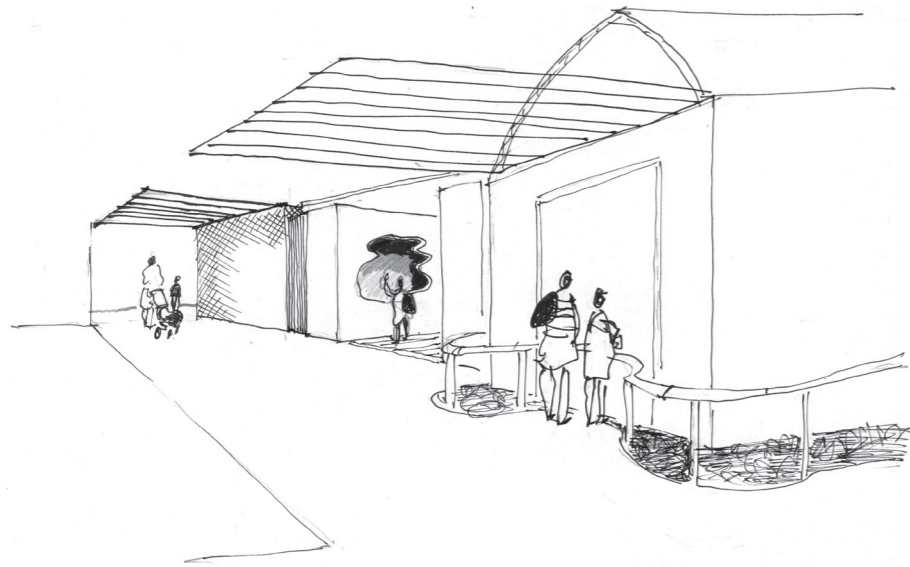


Walk through central vivarium overhead wires and climbers

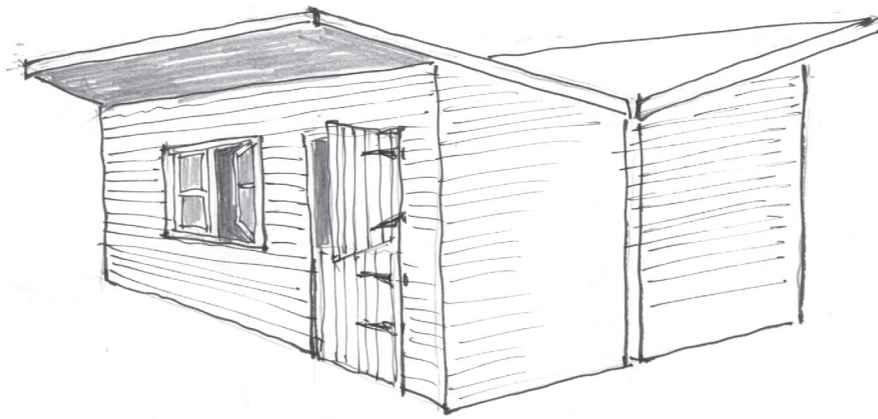



Back to Back 'off the peg' sheds in the yard

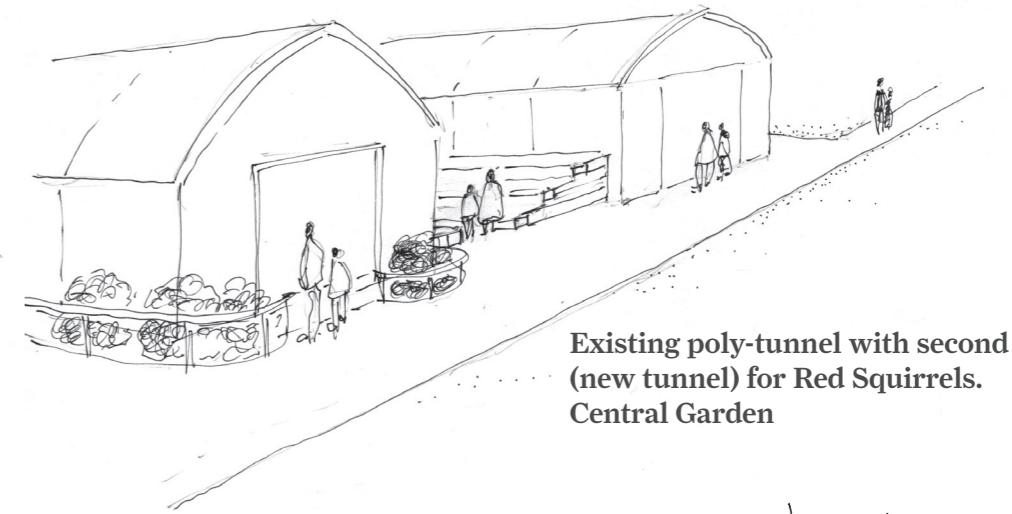


Existing poly-tunnel with second (new tunnel) for Red Squirrels. Central Garden

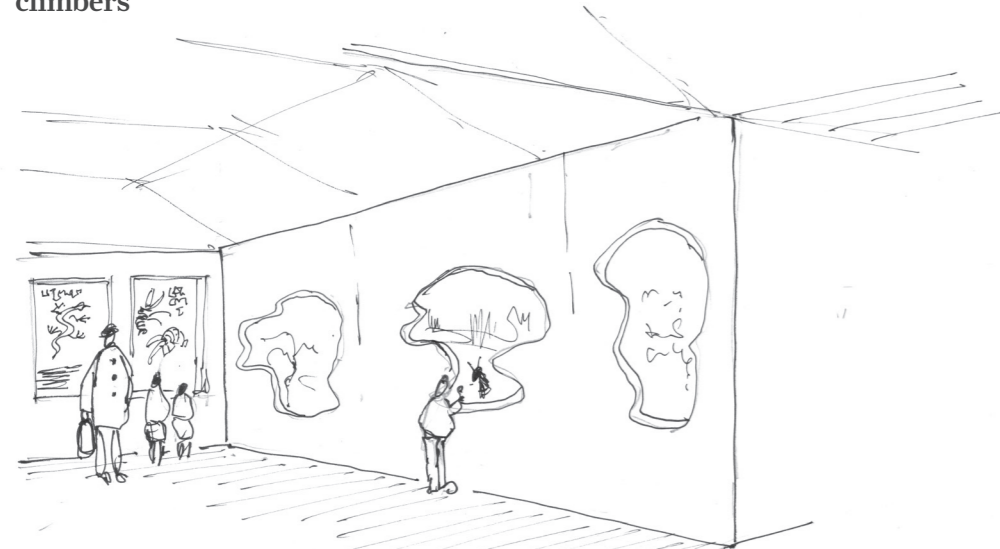

Vivarium with see through roof, timber decking and interpretation

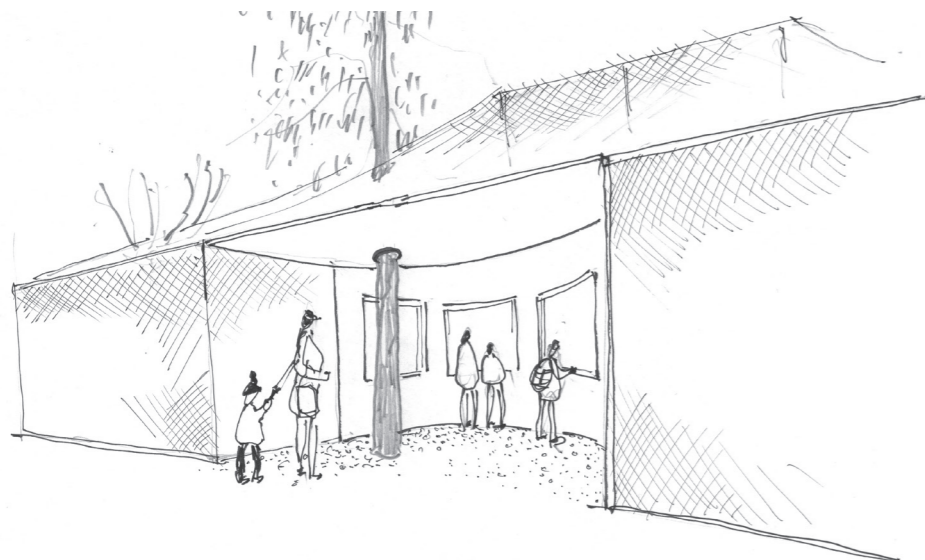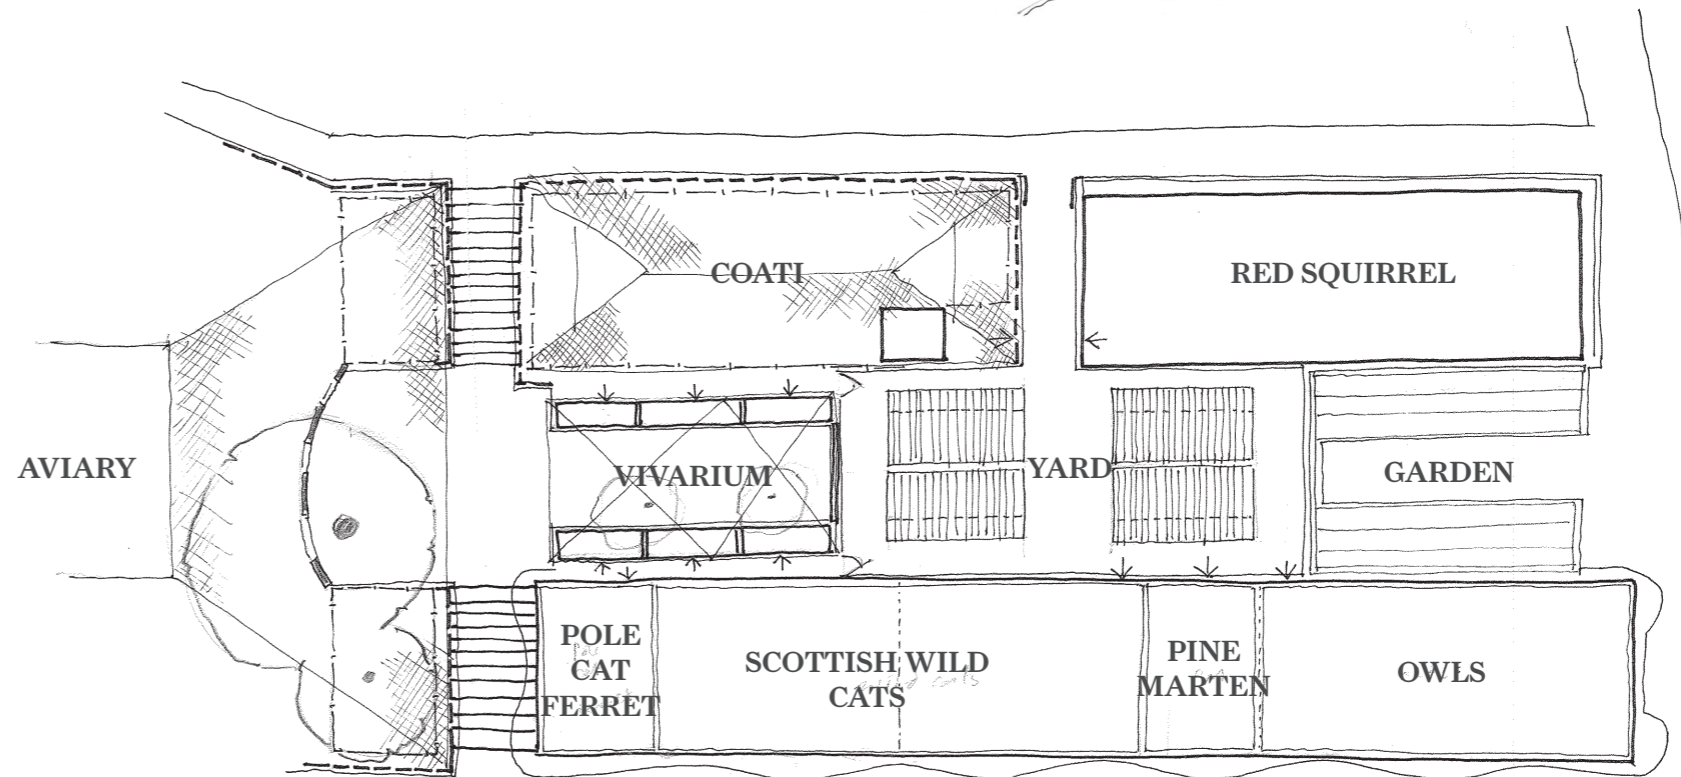

New viewing area cut into Aviary

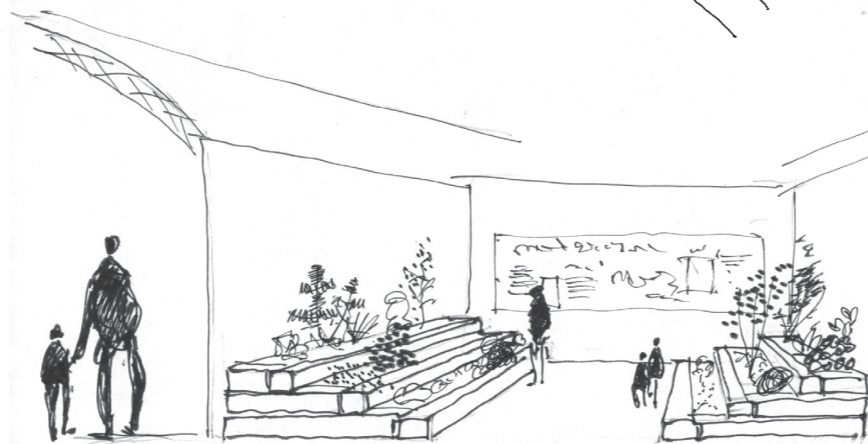

Central garden and interpretation

PROPOSED CHANGES TO ENCLOSURES AROUND YARD

GOLDERS HILL PARK ZOO
 WILDLIFE IN BRITAIN
 PAST FUTURE AND PRESENT
 DC246/03 - 17th February 2017

DCLA Dominic Cole Landscape Architects

studio@dominiccole.net / 0207 700 7510 / 42 Brecknock Road, London N7 0DD

© Dominic Cole Landscape Architects Ltd.






Fallen trees will provide cover for Muntjac



Deer enclosure

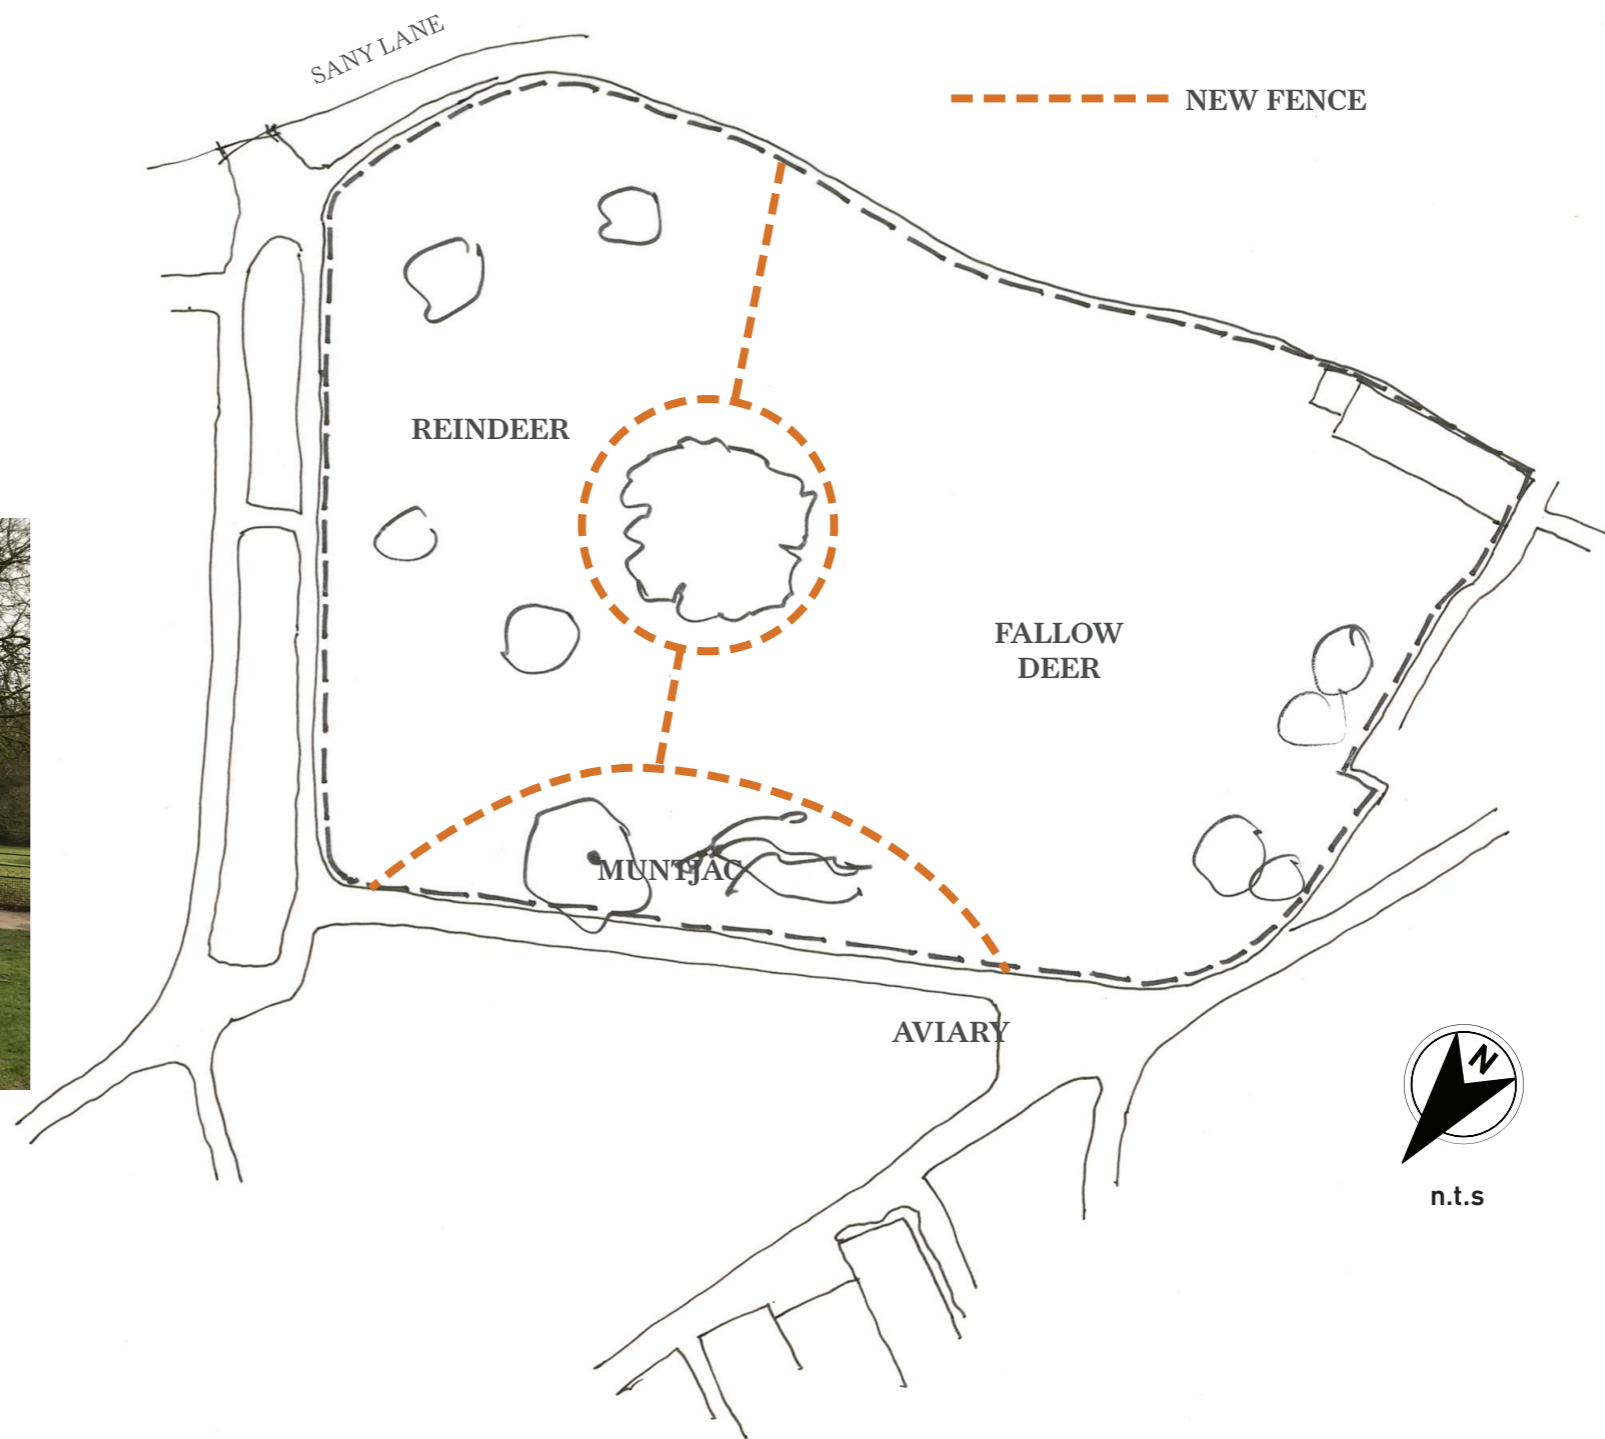

**PROPOSED NEW ENCLOSURES INSIDE
DEER ENCLOSURE**

GOLDERS HILL PARK ZOO
WILDLIFE IN BRITAIN
PAST FUTURE AND PRESENT
 DC246/04 - 17th February 2017

DCLA Dominic Cole Landscape Architects

studio@dominiccole.net / 0207 700 7510 / 42 Brecknock Road, London N7 0DD

© Dominic Cole Landscape Architects Ltd.



**CITY
OF
LONDON**