


KINGSWOOD AVENUE

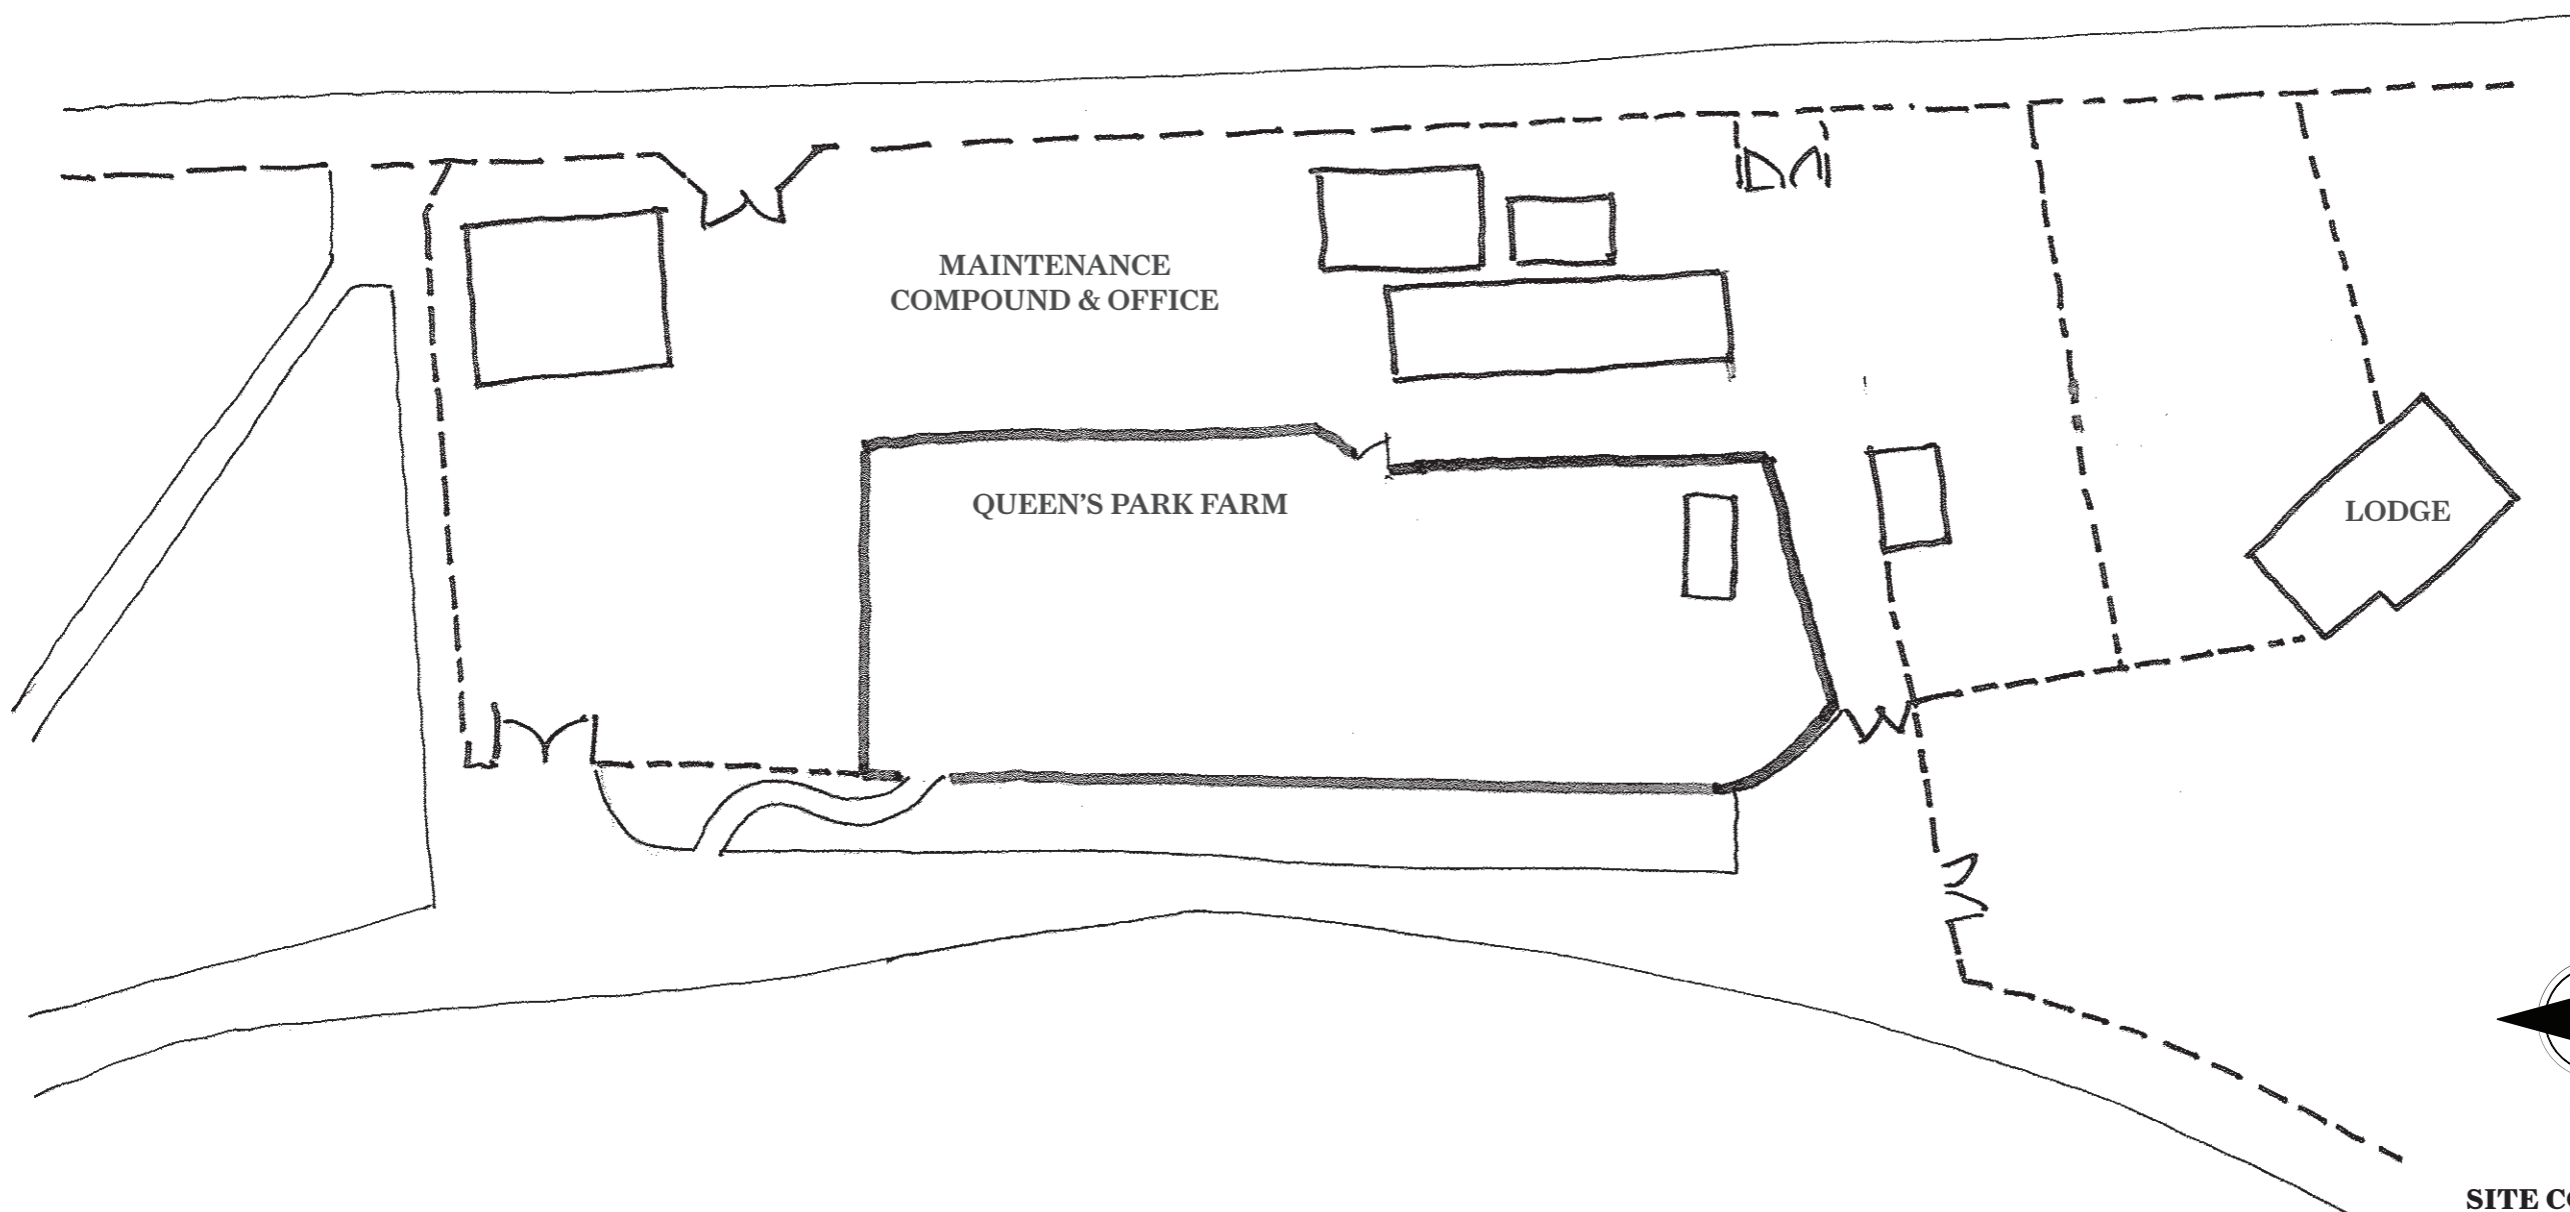



n.t.s

SITE CONTEXT
QUEEN'S PARK FARM
DC249/01 - 15th March 2017

DCLA Dominic Cole Landscape Architects
studio@dominiccole.net / 0207 700 7510 / 42 Brecknock Road, London N7 0DD

© Dominic Cole Landscape Architects Ltd.



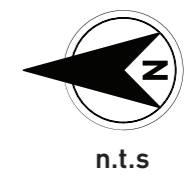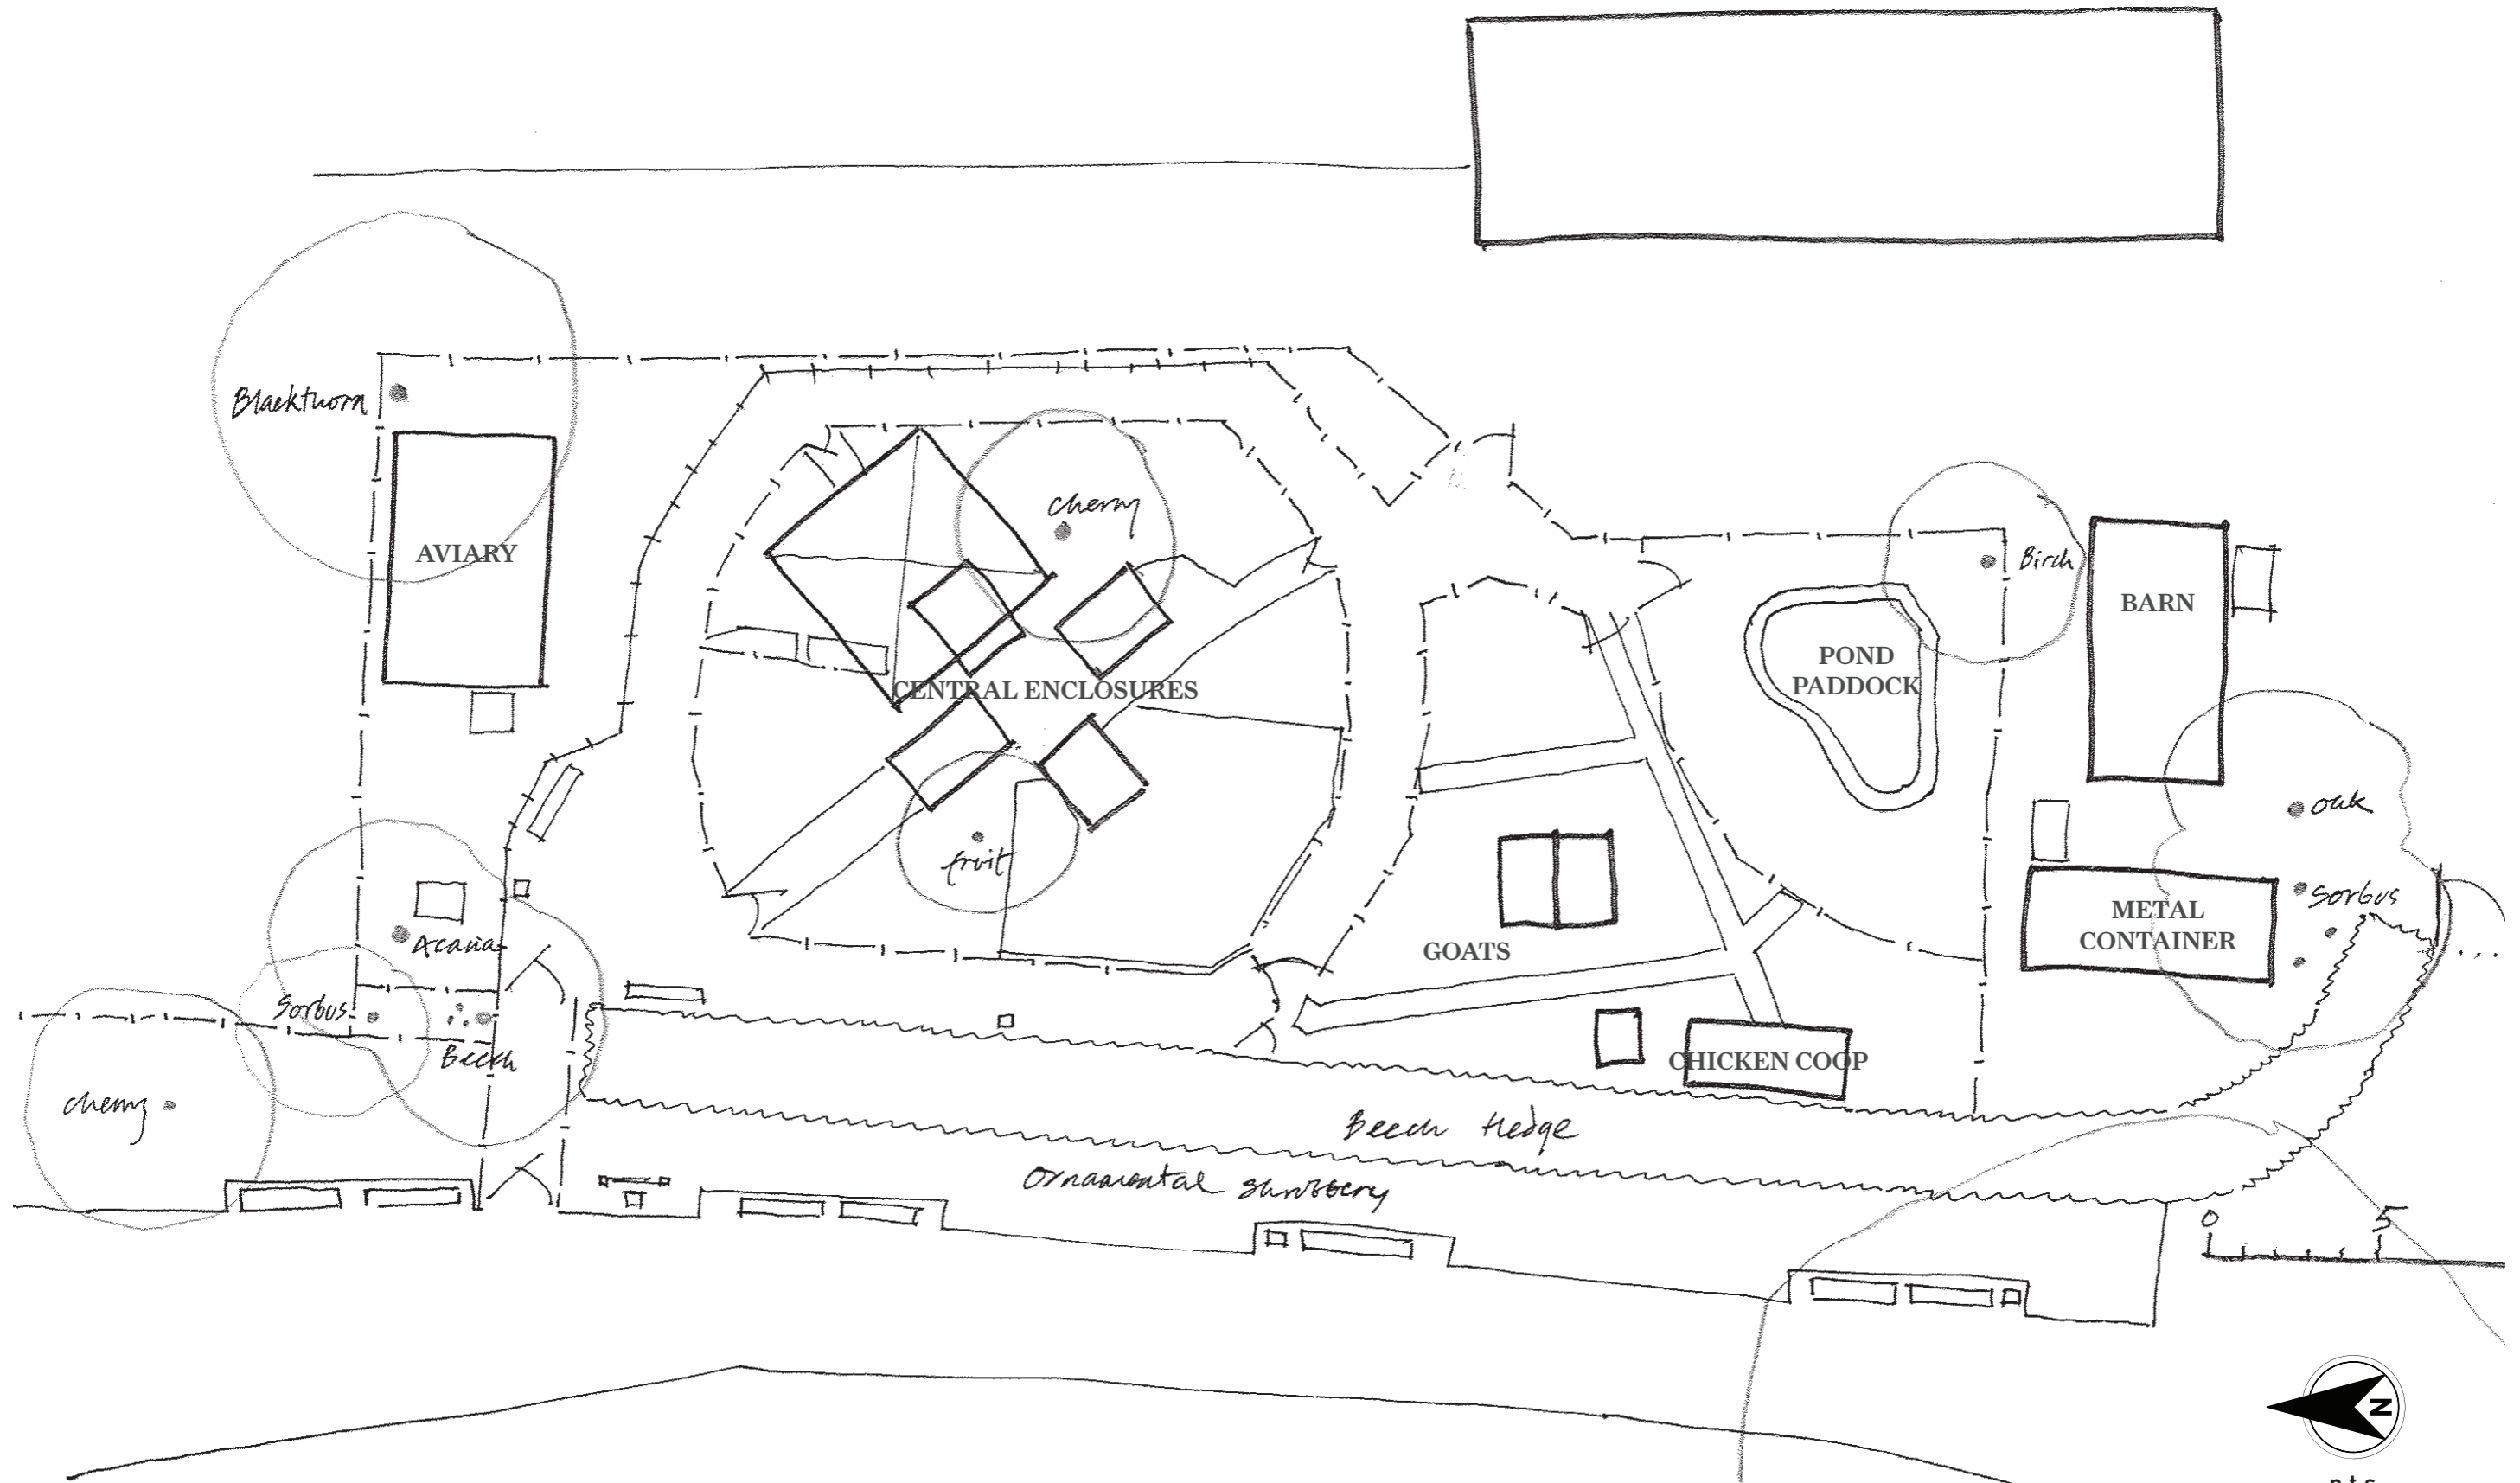


EXISTING LAYOUT
 QUEEN'S PARK FARM
 DC249/02 - 15th March 2017

DCLA Dominic Cole Landscape Architects
 studio@dominiccole.net / 0207 700 7510 / 42 Brecknock Road, London N7 0DD

© Dominic Cole Landscape Architects Ltd.



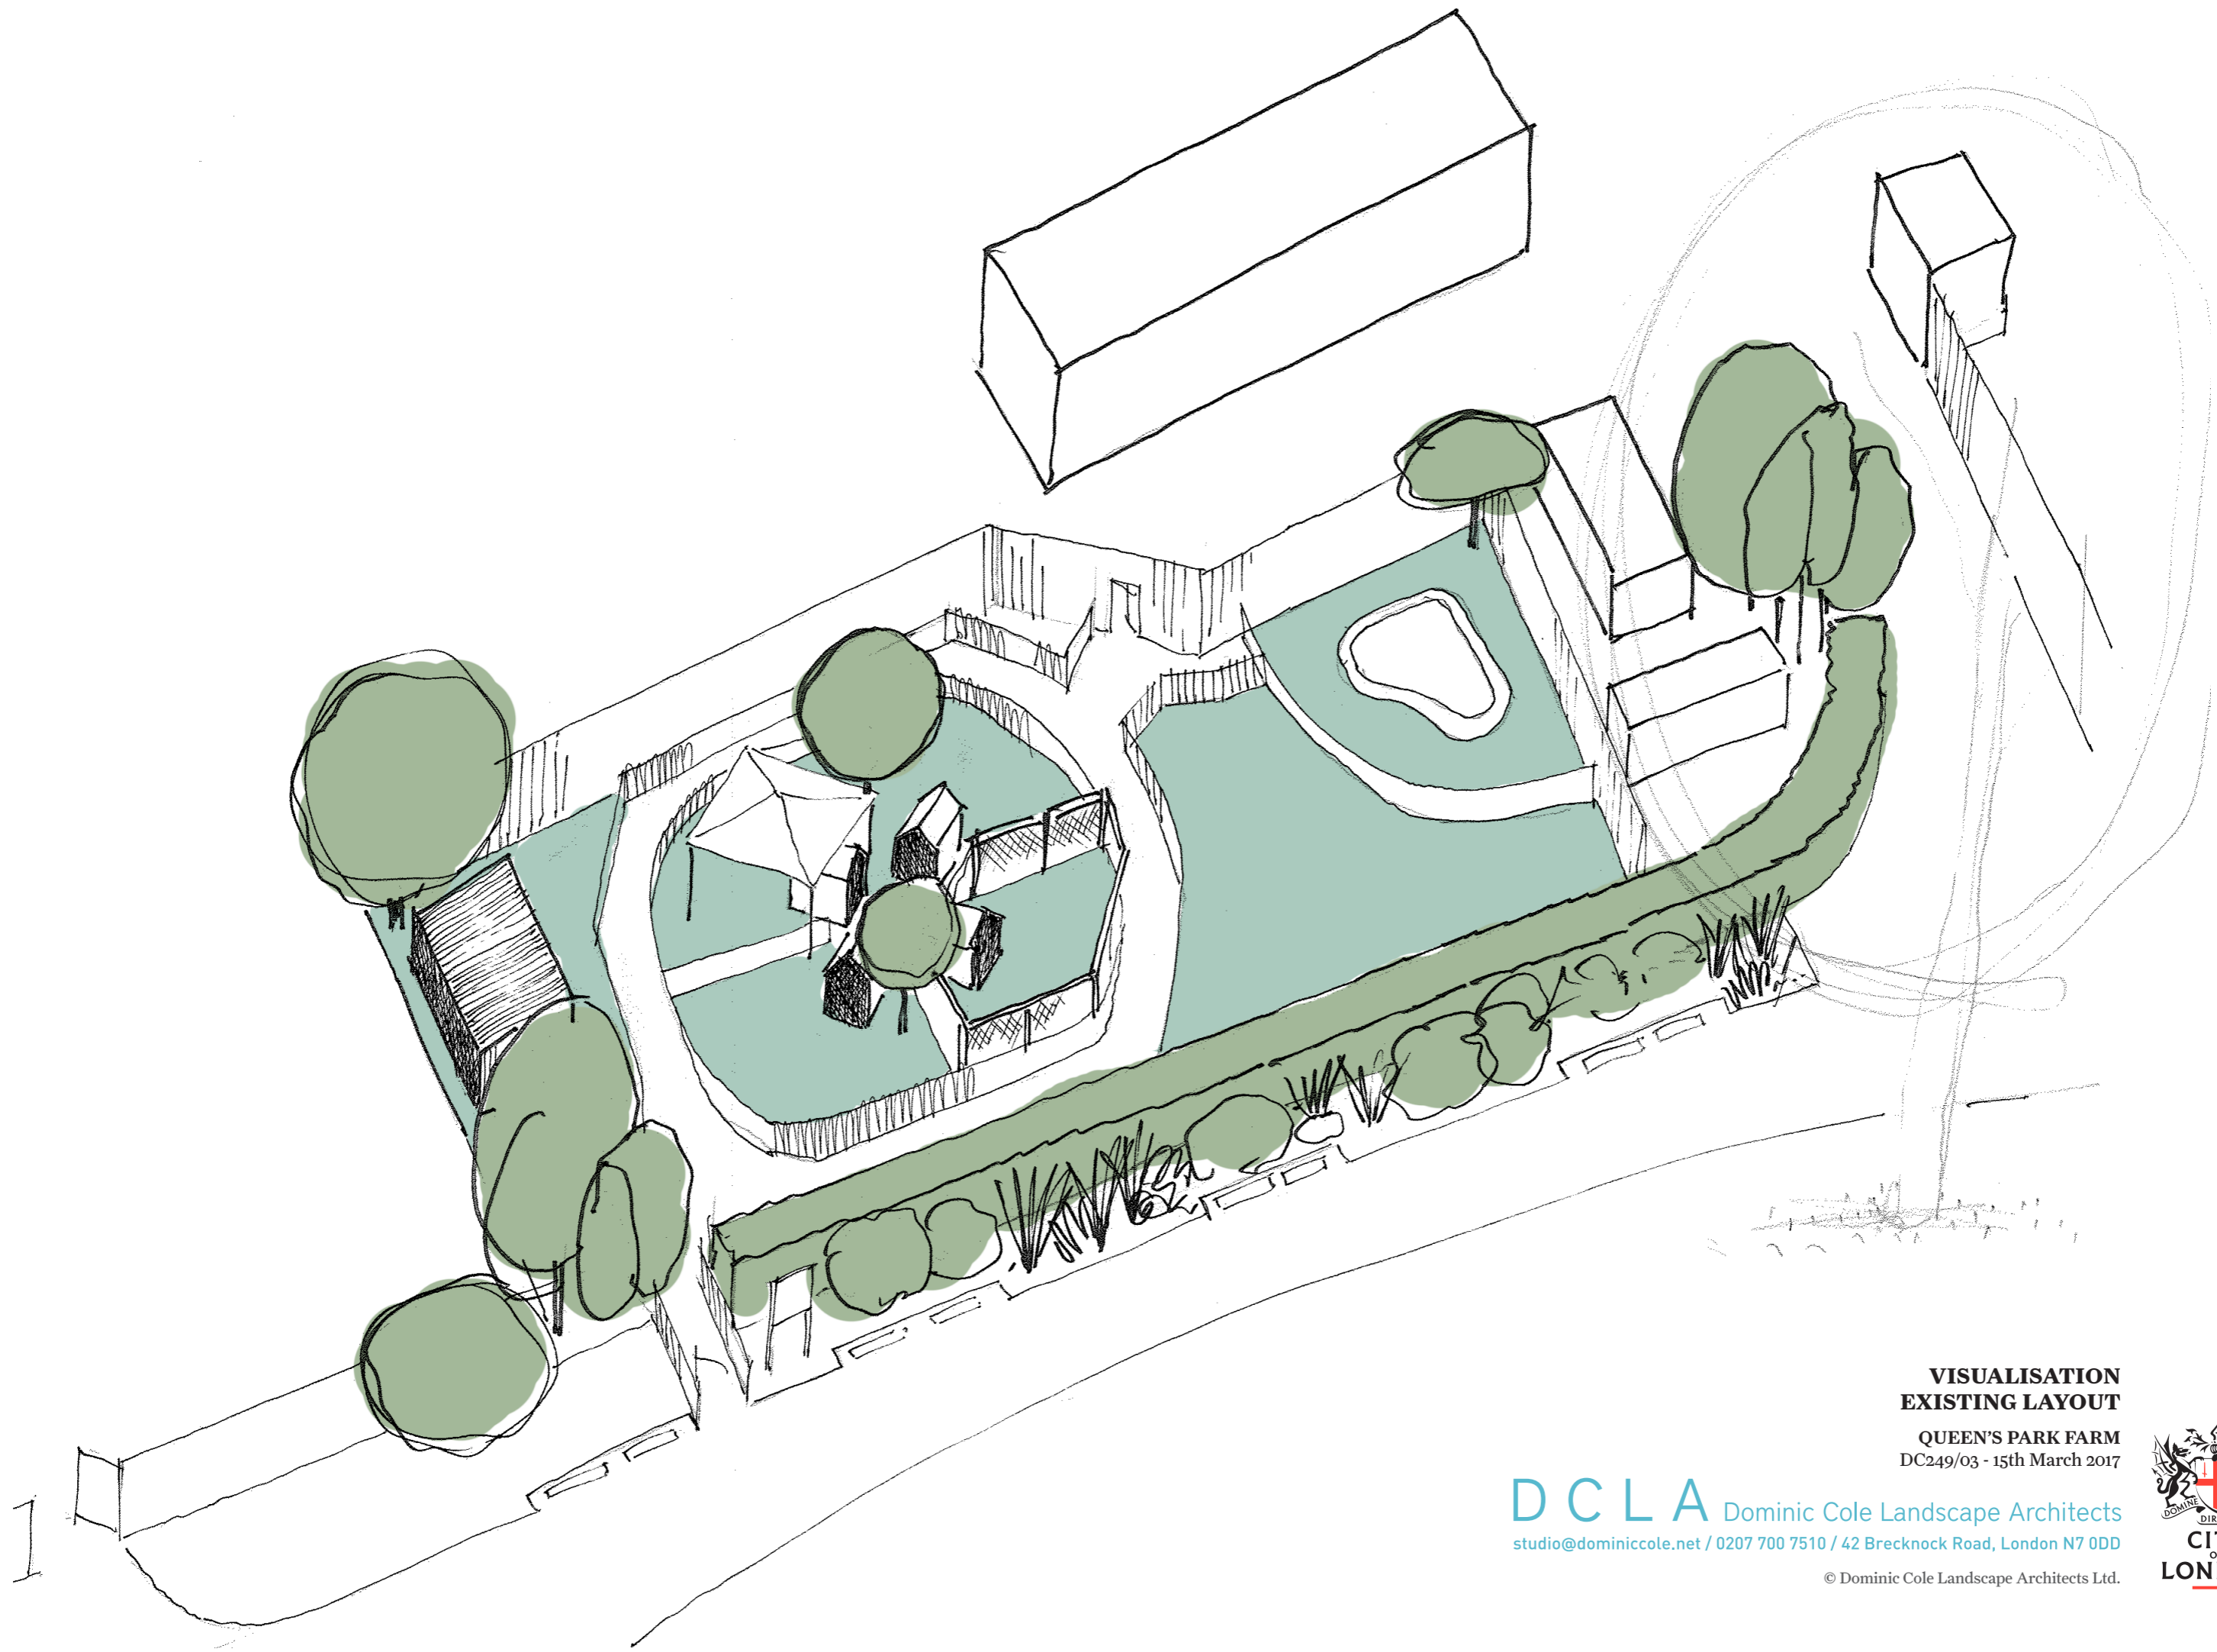

**VISUALISATION
EXISTING LAYOUT**


QUEEN'S PARK FARM
DC249/03 - 15th March 2017

DCLA Dominic Cole Landscape Architects
studio@dominiccole.net / 0207 700 7510 / 42 Brecknock Road, London N7 0DD

© Dominic Cole Landscape Architects Ltd.



**CITY
OF
LONDON**

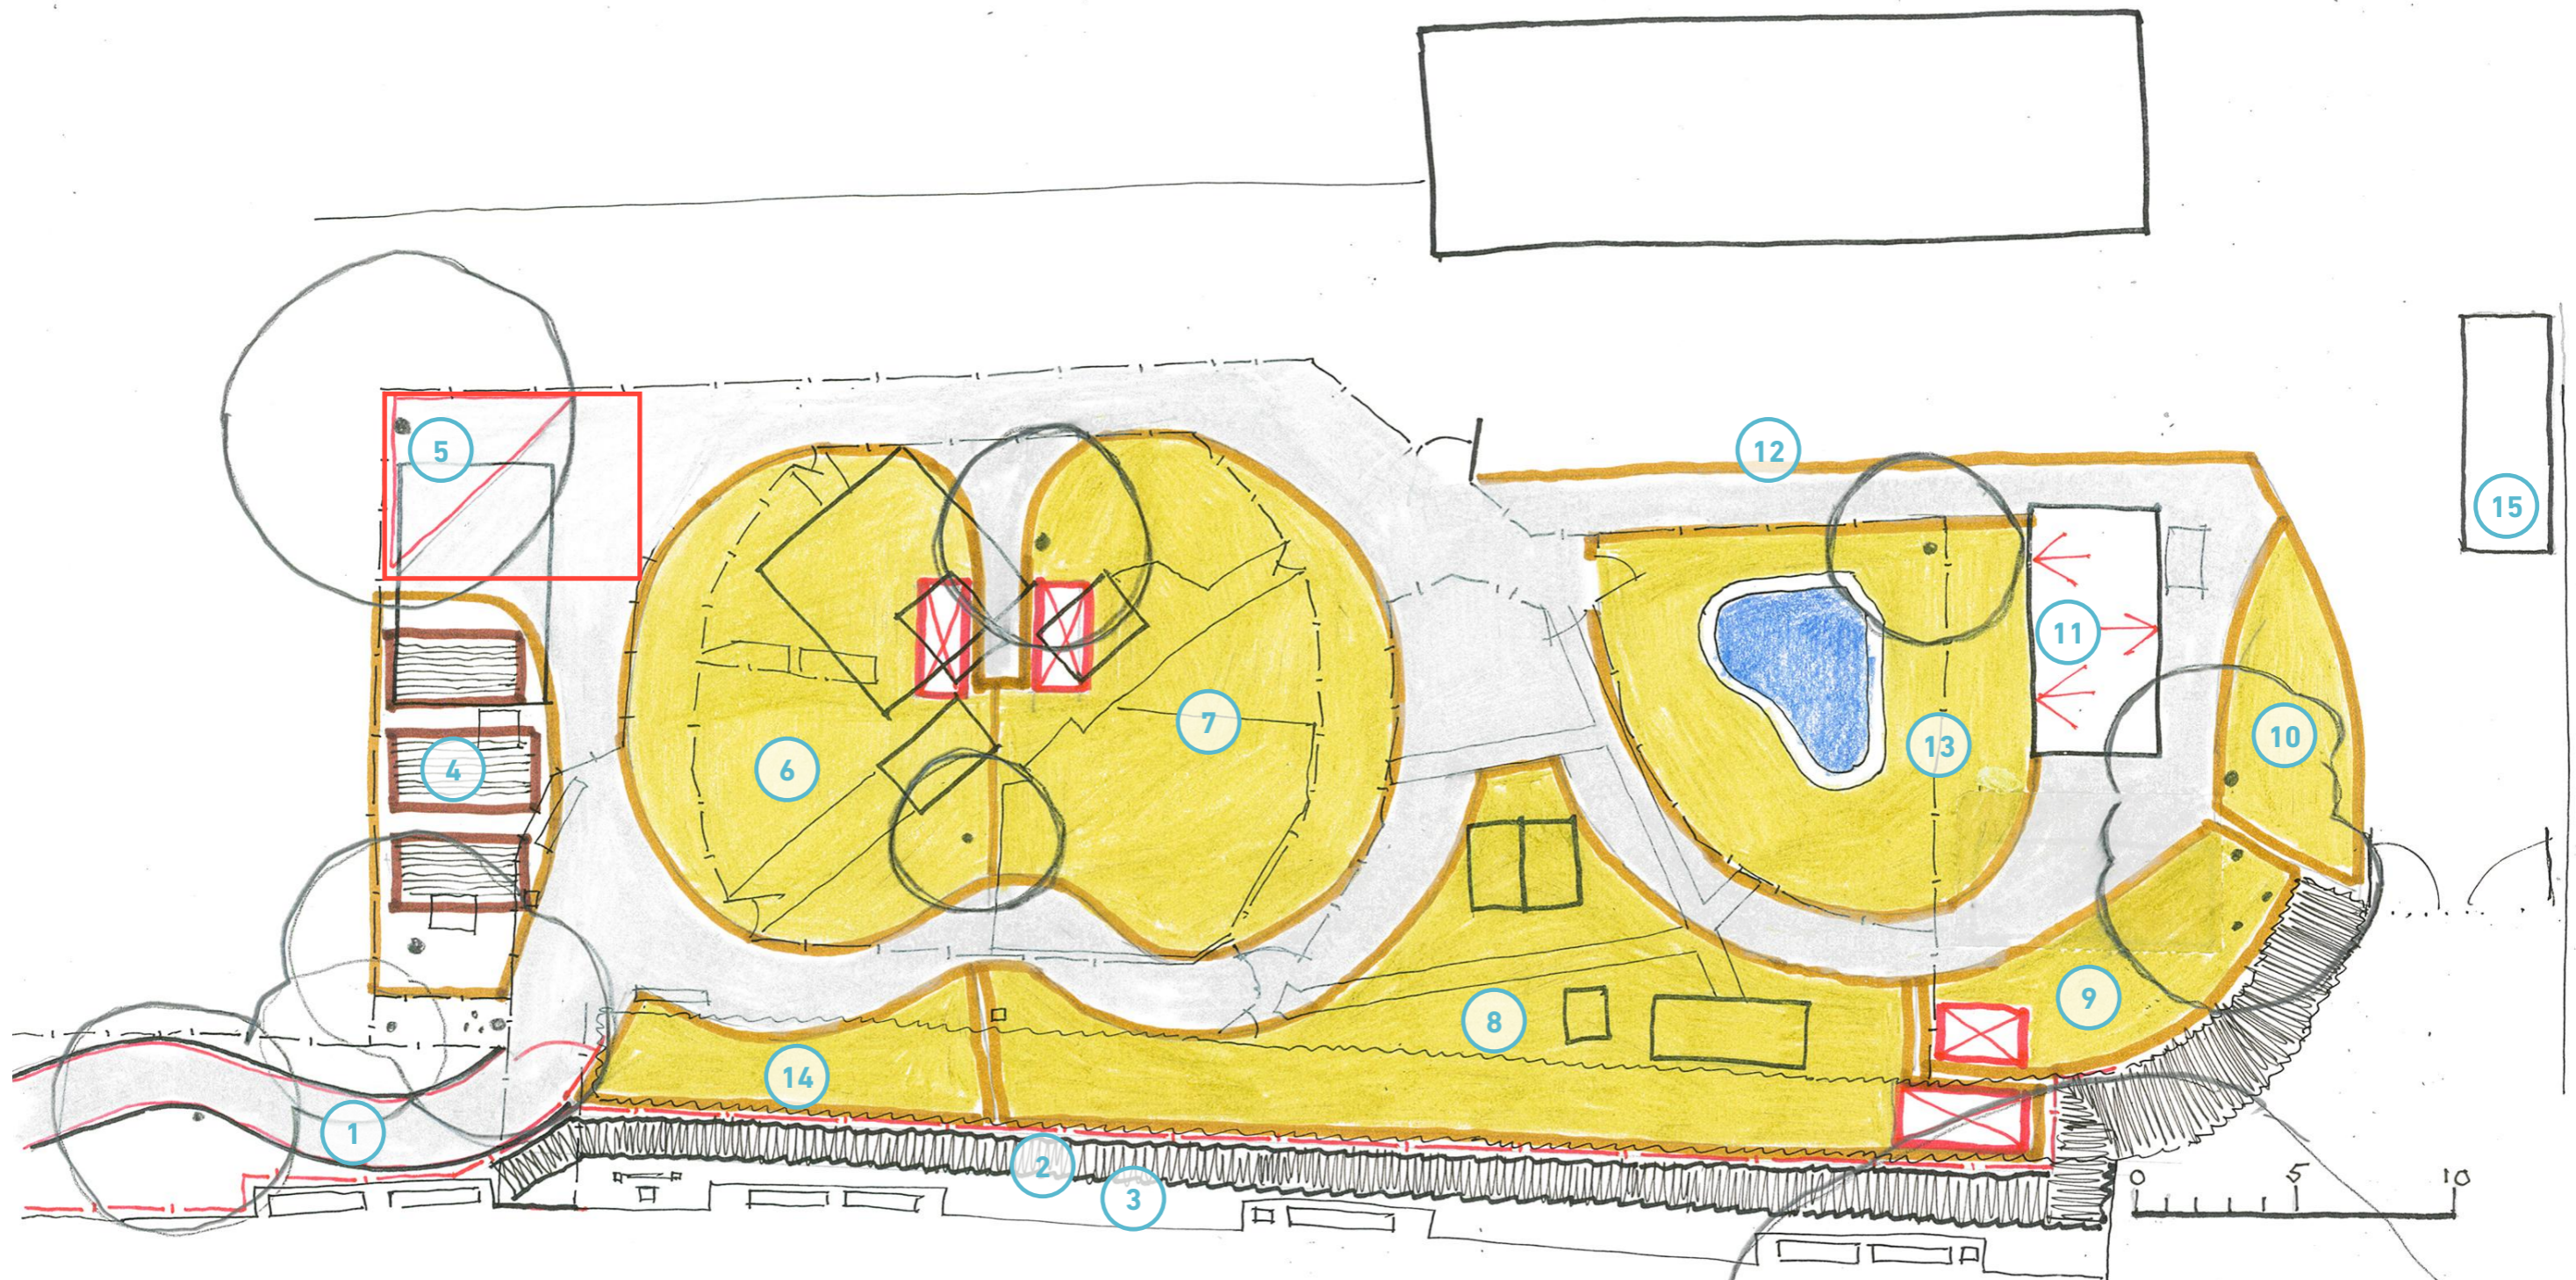

1 New entrance path

2 Beech hedge re-planted to allow more space

3 Narrow ornamental border retained plus benches

4 Allotment

5 Interpretation & Shelter

6 Sheep

7 Turkeys

8 Goats

9 Rabbits

10 Quail

11 Barn converted

12 Fence moved

13 Birds

14 Wildlife garden

15 Container moved



n.t.s

**PROPOSAL A
PROPOSED LAYOUT (PREFERRED)**

QUEEN'S PARK FARM
DC249/04 - 15th March 2017
Revision A, 02/04/17

DCLA Dominic Cole Landscape Architects
studio@dominiccole.net / 0207 700 7510 / 42 Brecknock Road, London N7 0DD

© Dominic Cole Landscape Architects Ltd.





**VISUALISATION
PROPOSED LAYOUT (PREFERRED)**


QUEEN'S PARK FARM
DC249/05 - 15th March 2017
Revision A, 02/04/17

DCLA Dominic Cole Landscape Architects
studio@dominiccole.net / 0207 700 7510 / 42 Brecknock Road, London N7 0DD

© Dominic Cole Landscape Architects Ltd.



**CITY
OF
LONDON**

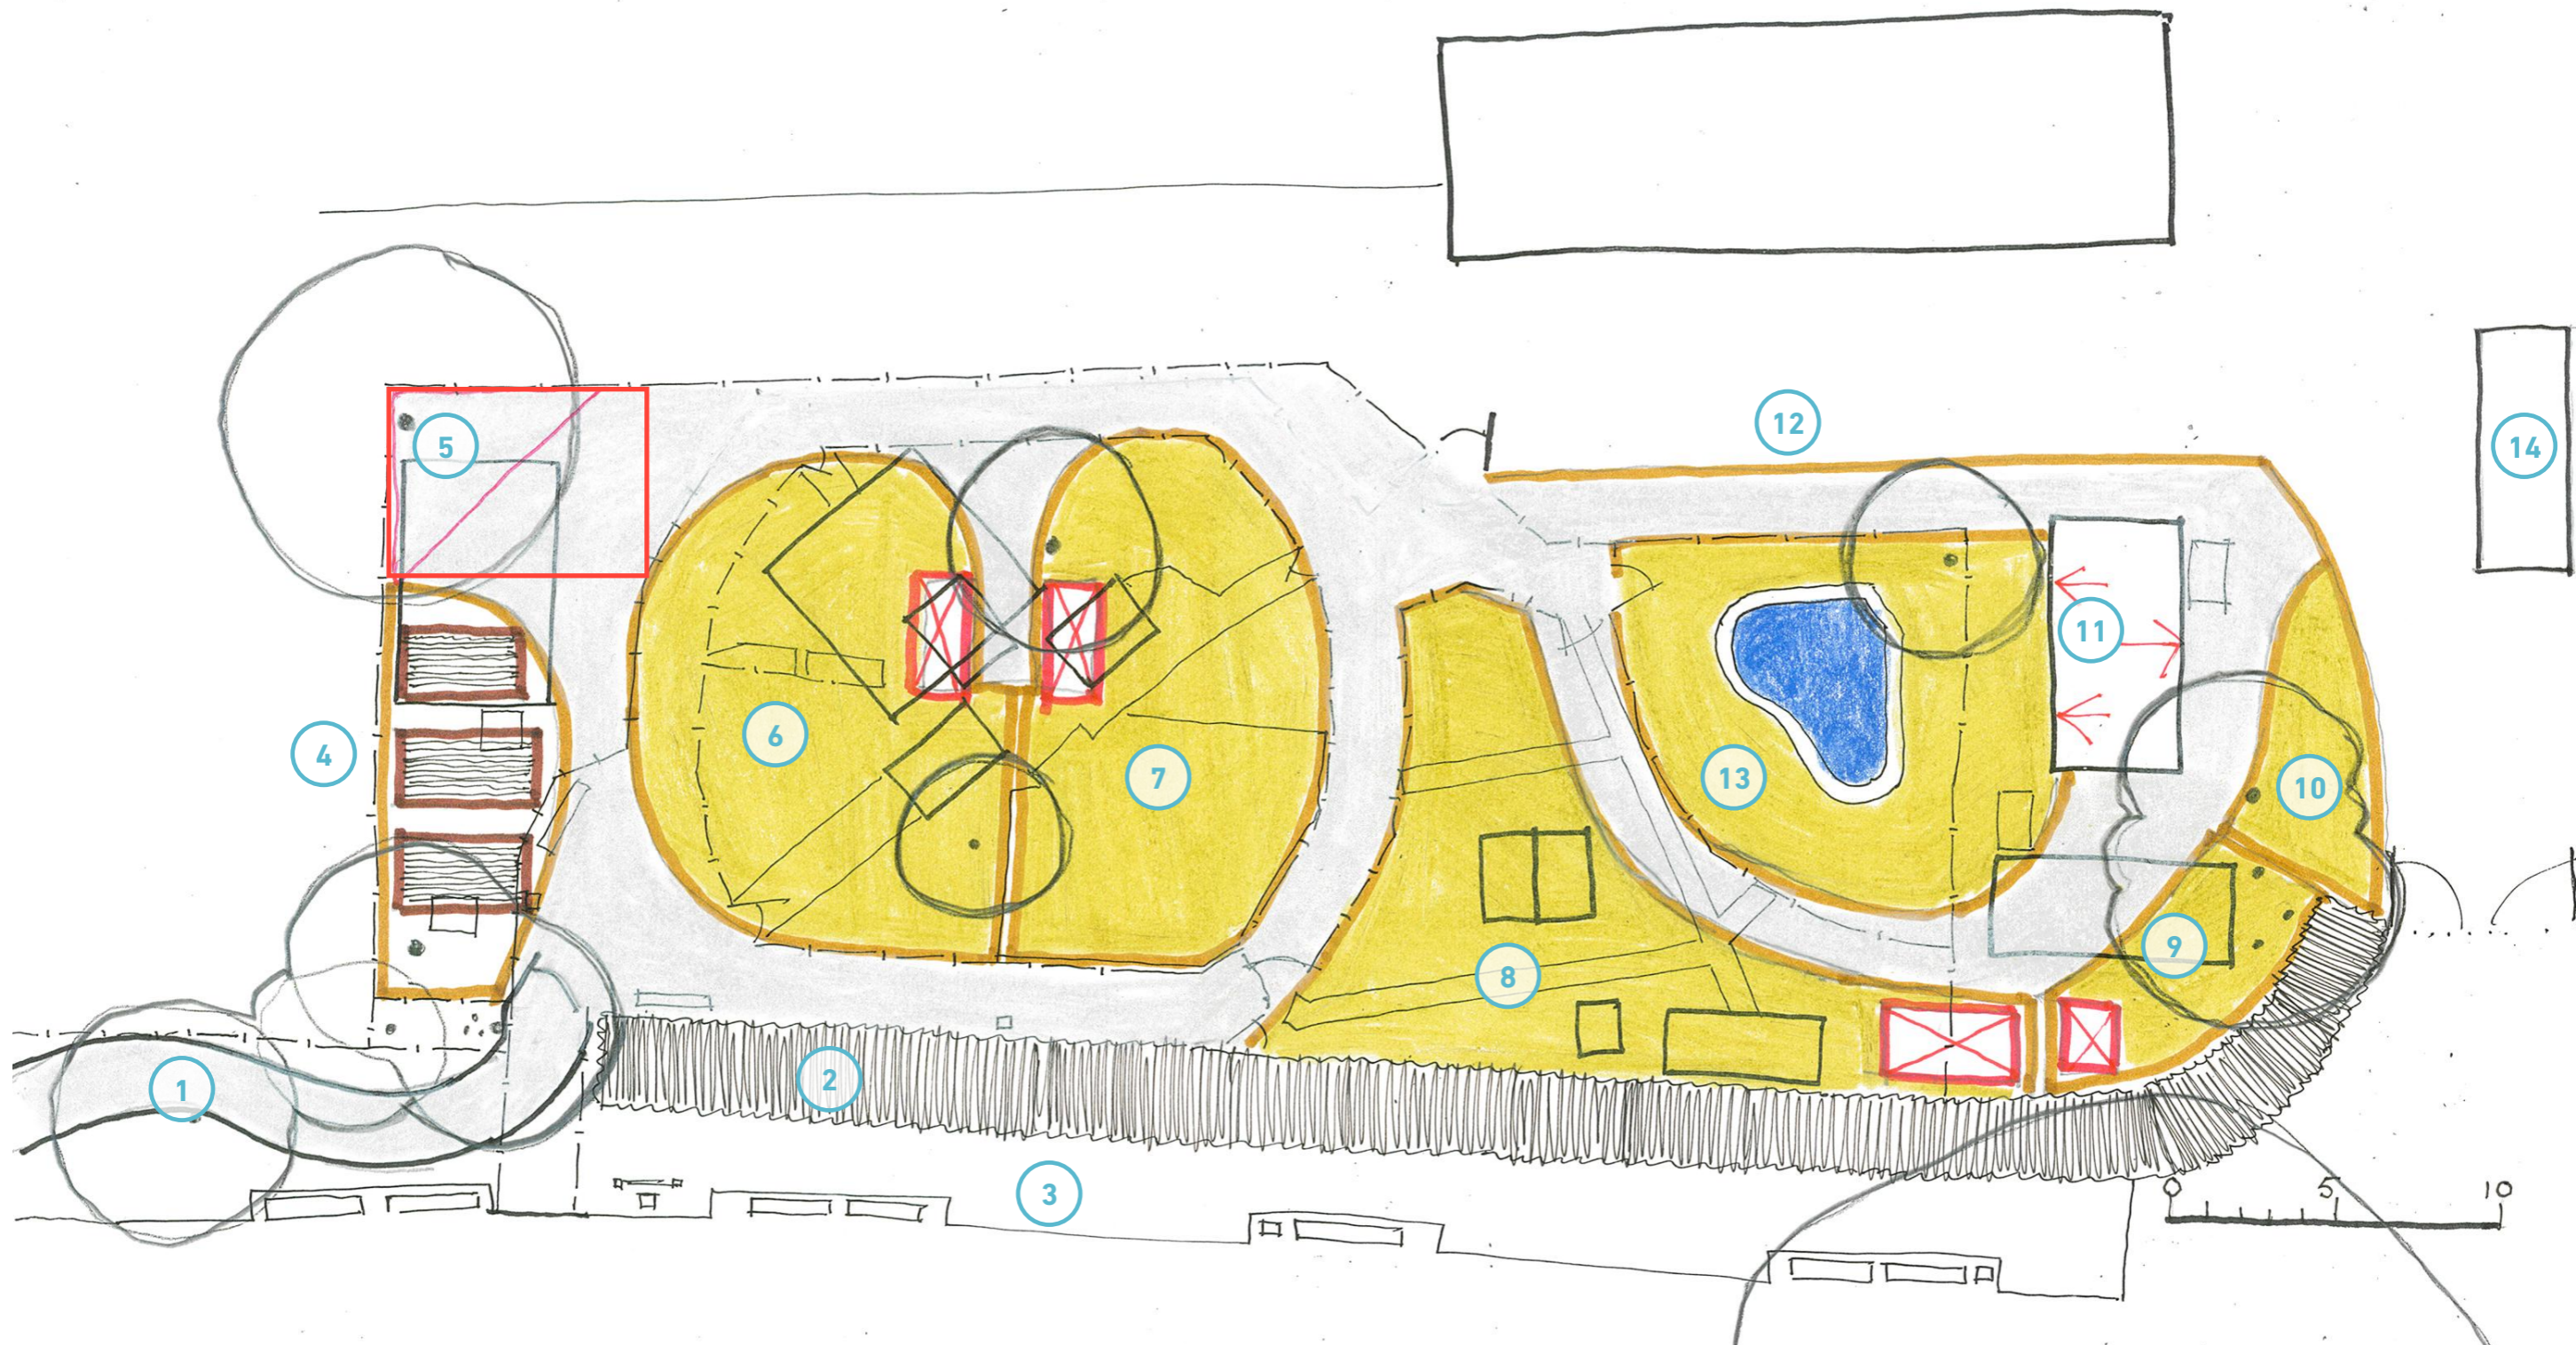

1 New entrance path

2 Beech hedge existing

3 Ornamental border existing

4 Allotment

5 Interpretation & Shelter

6 Sheep

7 Turkeys

8 Goats

9 Rabbits

10 Quail

11 Barn converted

12 Fence moved

13 Birds

14 Container moved



n.t.s


**PROPOSAL B
ALTERNATIVE LAYOUT**

QUEEN'S PARK FARM
DC249/06 - 15th March 2017
Revision A, 02/04/2017

DCLA Dominic Cole Landscape Architects
studio@dominiccole.net / 0207 700 7510 / 42 Brecknock Road, London N7 0DD

© Dominic Cole Landscape Architects Ltd.



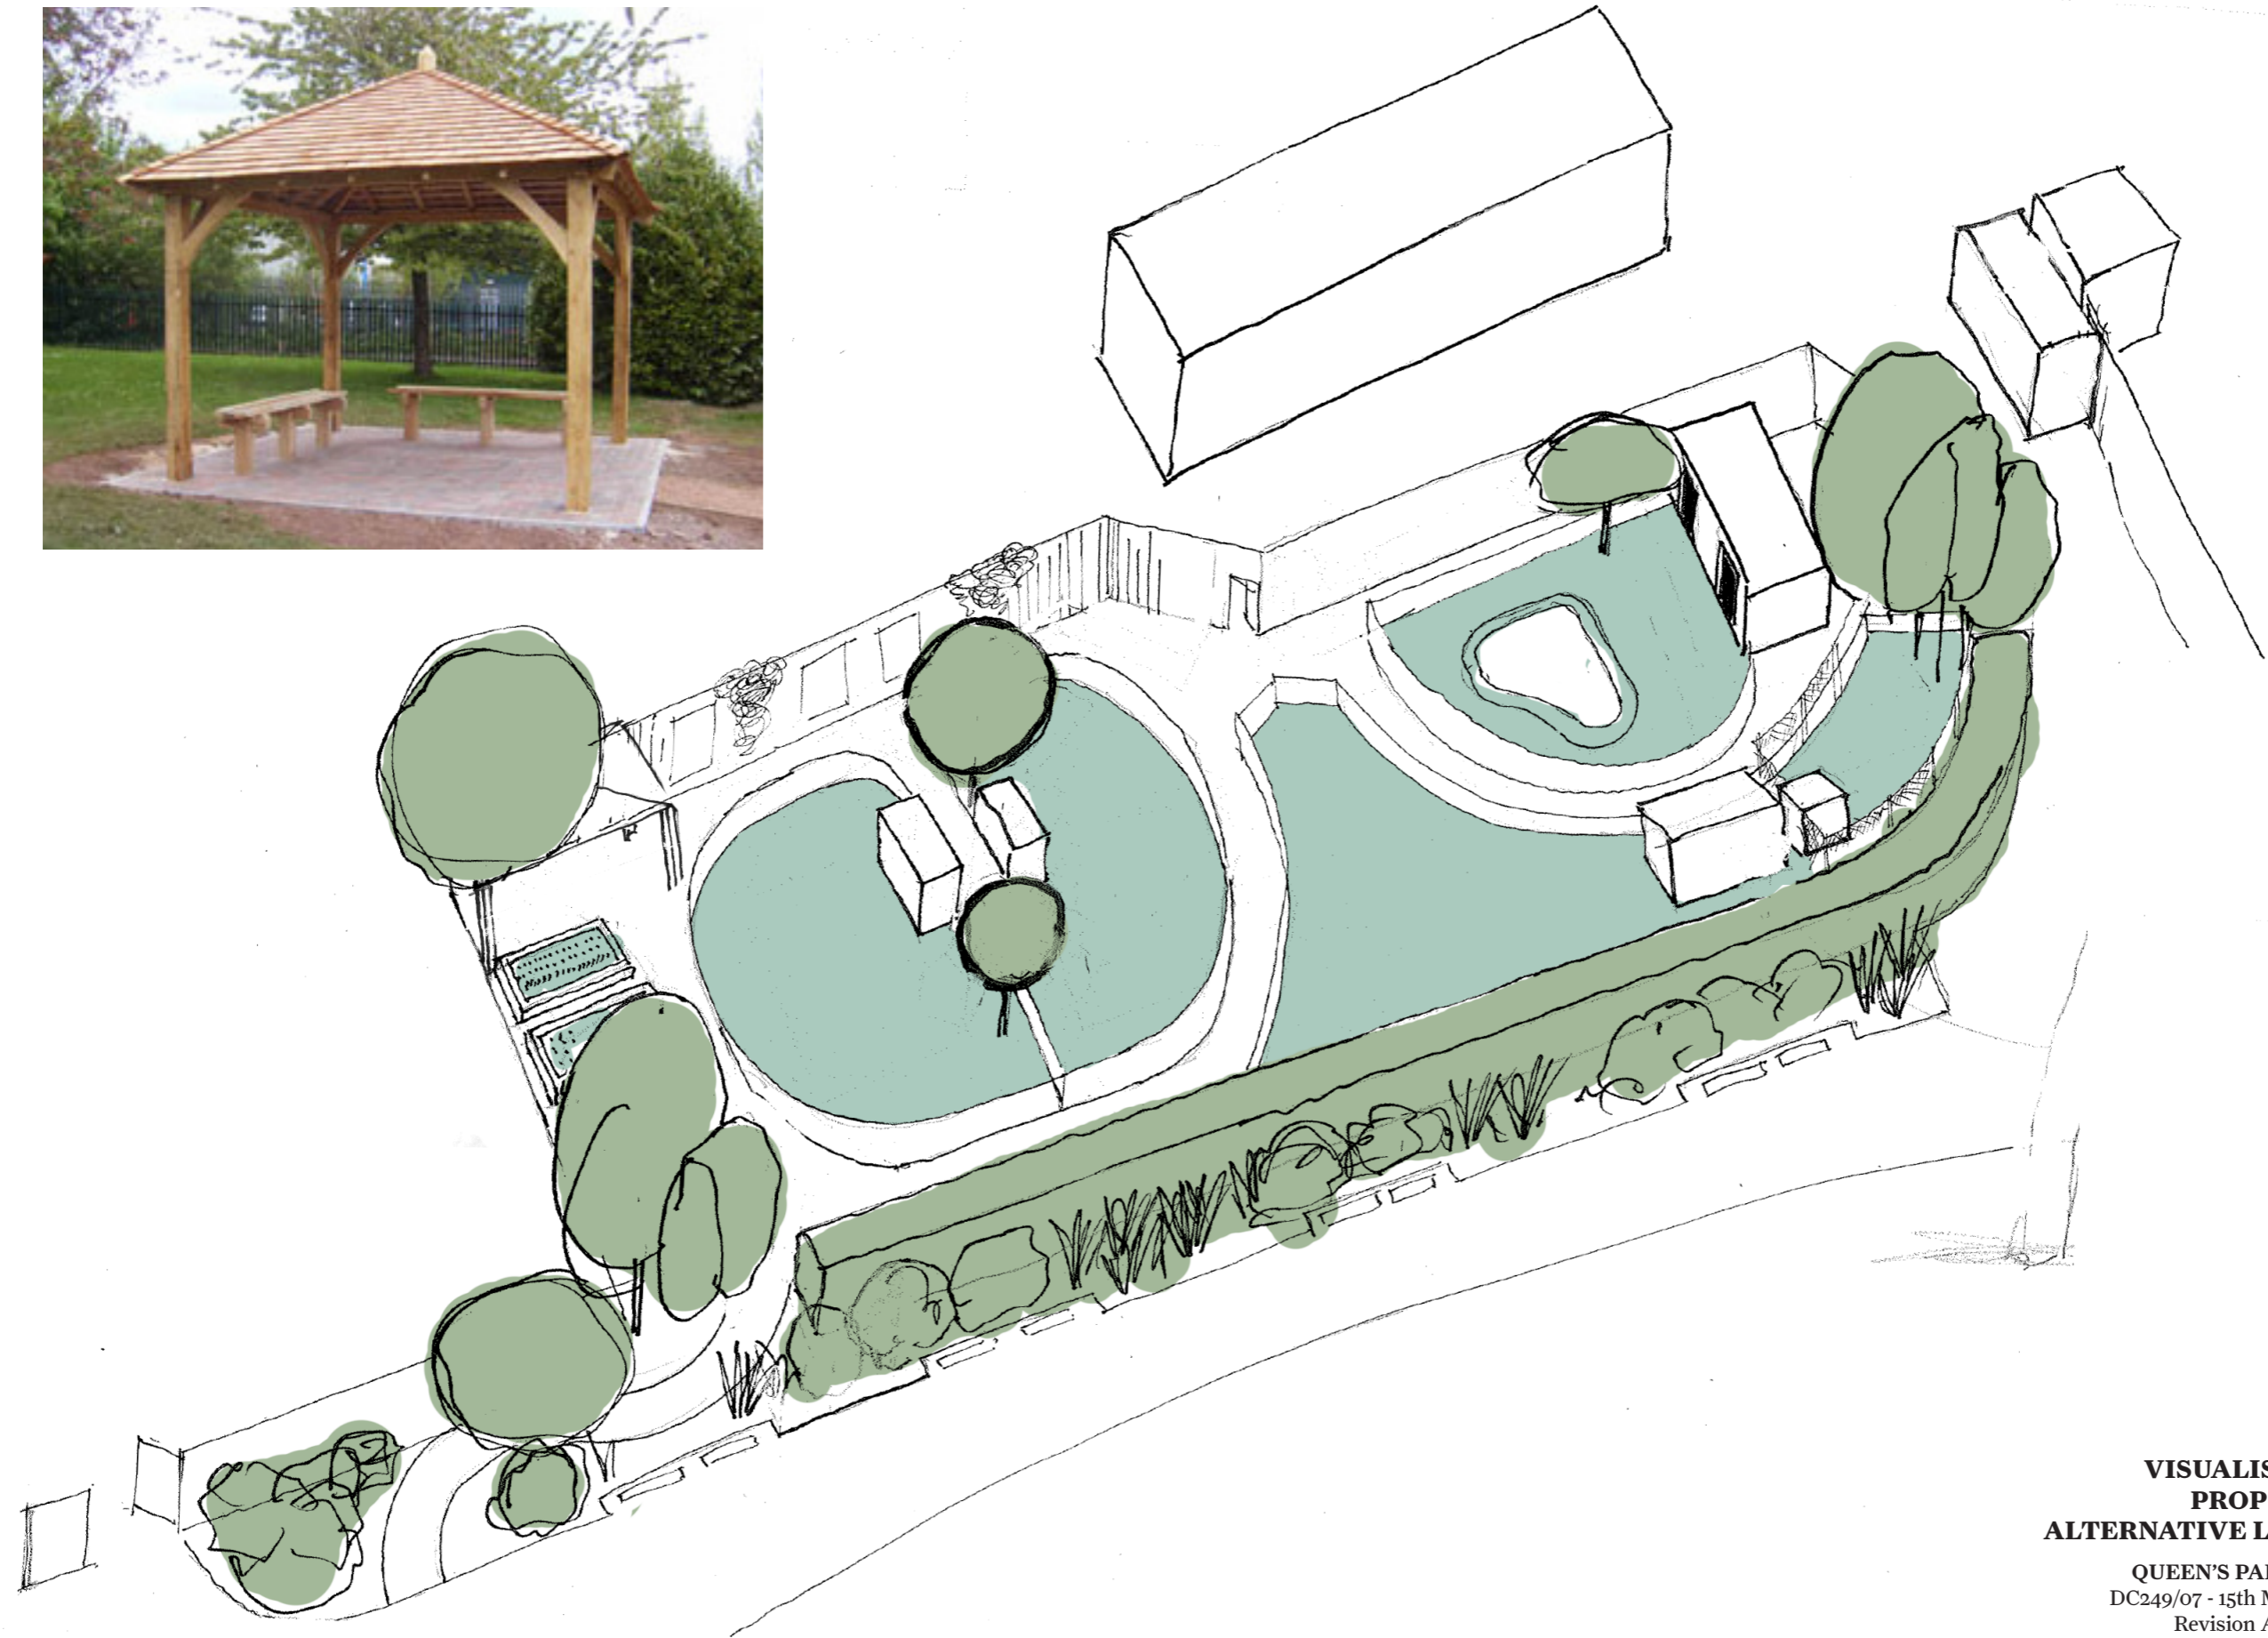

**VISUALISATION
PROPOSAL B
ALTERNATIVE LAYOUT**

QUEEN'S PARK FARM
DC249/07 - 15th March 2017
Revision A, 02/04/17

DCLA Dominic Cole Landscape Architects
studio@dominiccole.net / 0207 700 7510 / 42 Brecknock Road, London N7 0DD

© Dominic Cole Landscape Architects Ltd.

