


- LICENSING PLAN LEGEND**
- [Symbol] FIRE EXTINGUISHER SYMBOL
  - [Symbol] FIRE EXTINGUISHER
  - [Symbol] FIRE EXTINGUISHER
  - [Symbol] FIRE DOOR SELF-CLOSING
  - [Symbol] FIRE ALARM BELL
  - [Symbol] FIRE ALARMS PANEL
  - [Symbol] FIRE PROTECTIVE DEVICES ON GOODS
  - [Symbol] 9 LITRE POUND FIRE EXTINGUISHER
  - [Symbol] FIRE EXTINGUISHER
  - [Symbol] FIRE EXTINGUISHER
  - [Symbol] CARBON DIOXIDE FIRE EXTINGUISHER
  - [Symbol] AREAS COVERED BY EMERGENCY LIGHTING
  - [Symbol] AREA COVERED BY AUTOMATIC HEAT DETECTORS
  - [Symbol] AREAS COVERED BY AUTOMATIC SMOKE DETECTORS
  - [Symbol] CCTV
- INDICATES AREAS IN WHICH ALL LICENSABLE ACTIVITIES ARE TO TAKE PLACE

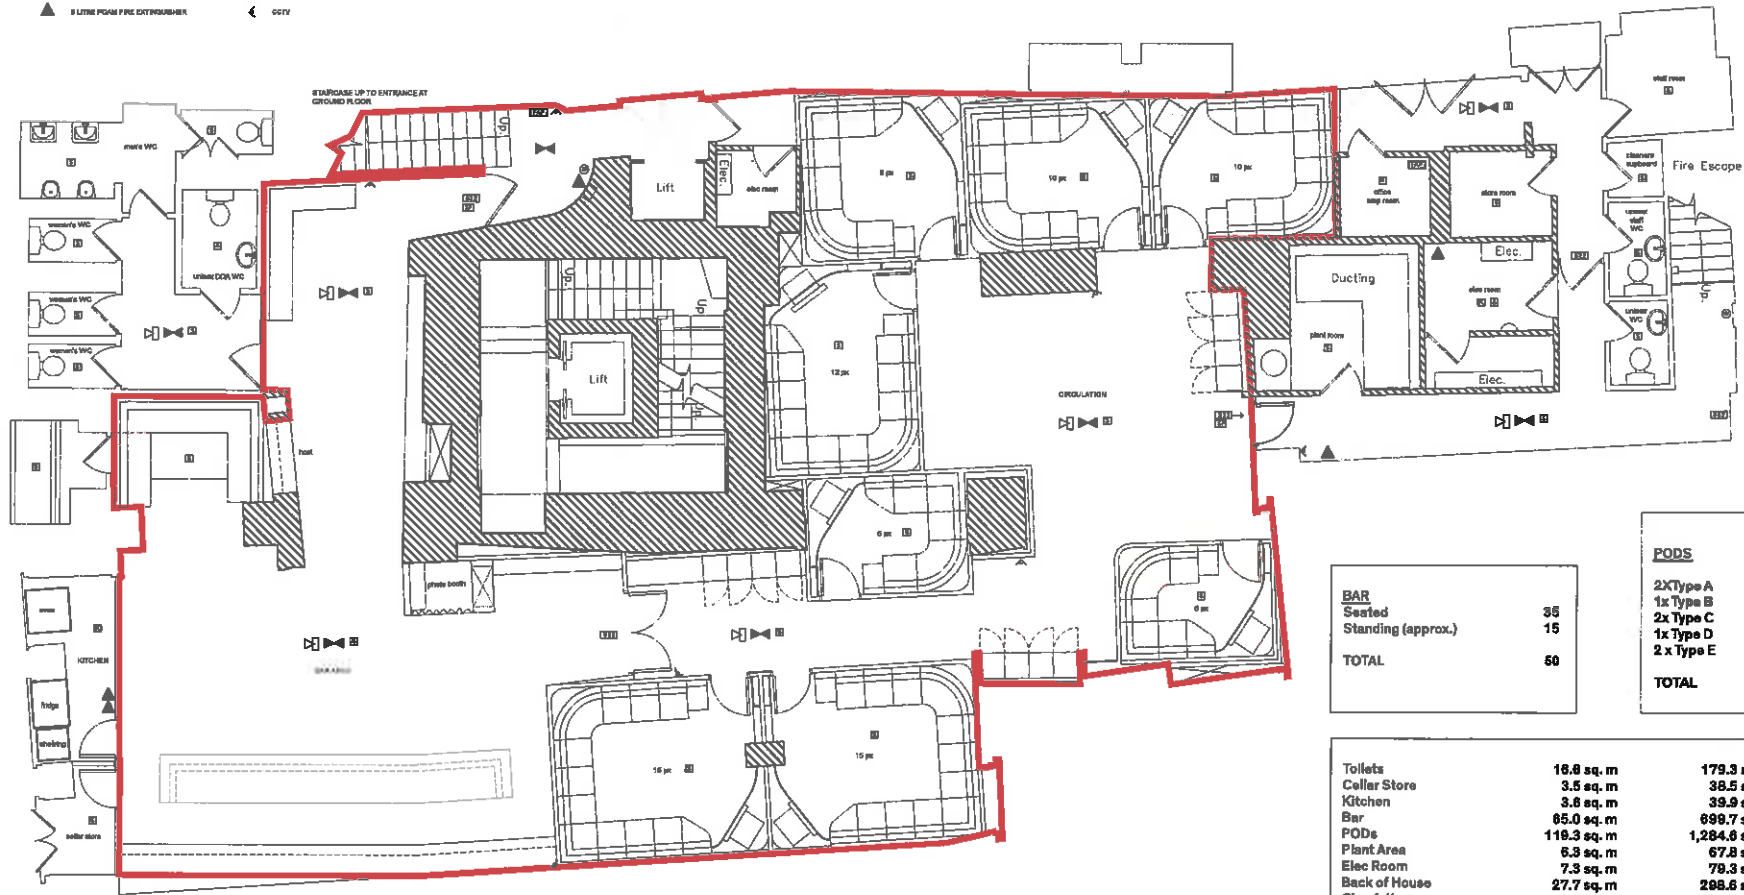

BAR	
Seated	36
Standing (approx.)	15
<b>TOTAL</b>	<b>50</b>

PODS		
2x Type A		2x6=12
1x Type B		1x8= 8
2x Type C		2x10= 20
1x Type D		1x12= 12
2 x Type E		2 x15= 30
<b>TOTAL</b>		<b>82</b>

Toilets	18.8 sq. m	179.3 sq. ft	6.1%
Cellar Store	3.5 sq. m	38.5 sq. ft	1.3%
Kitchen	3.8 sq. m	39.9 sq. ft	1.4%
Bar	65.0 sq. m	699.7 sq. ft	24.0%
PODS	118.3 sq. m	1,284.6 sq. ft	44.0%
Plant Area	8.3 sq. m	67.8 sq. ft	2.3%
Elec Room	7.3 sq. m	79.3 sq. ft	2.7%
Back of House	27.7 sq. m	298.6 sq. ft	10.2%
Circulation	21.7 sq. m	233.7 sq. ft	8.0%
<b>TOTAL</b>	<b>271.0 sq. m</b>	<b>2,921.4 sq. ft</b>	<b>100.00%</b>

**NOTES:**  
DO NOT SCALE FROM THIS DRAWING ALL DRAWINGS TO BE CHECKED ON SITE COPYRIGHT PROTECTED

- THIS DRAWING IS TO BE READ IN CONJUNCTION WITH SPECIFICATIONS SCHEDULES & DIMANCES BY BLACKSHEEP
- ALL DIMENSIONS TO BE CHECKED ON SITE PRIOR TO MANUFACTURE. RCD DRAWINGS TO BE ISSUED FOR BLACKSHEEP COMPLY.
- SAMPLES OF ALL FINISHES TO BE SUBMITTED TO BLACKSHEEP FOR APPROVAL.
- ALL DISCREPANCIES AND OMISSIONS ON SITE MUST BE REPORTED TO DESIGNER FOR THEIR COMMENTS OR APPROVAL PRIOR TO COMMENCING WORK.
- ALL ELECTRICAL, LIGHTING, HVAC AND PLUMBING ISSUES TO BE REFERRED TO ENGINEERS DRAWINGS PRIOR TO COMMENCING WORK.
- THE DRAWINGS ARE SUBJECT TO APPROVAL BY STATUTORY AUTHORITIES AND ANY NECESSARY ALTERATIONS SHOULD BE MADE IF REQUIRED TO COMPLY WITH STATUTORY REQUIREMENTS.

Revisions: **Comment** **Date** **Drawn** **Checked**  
**A** **LAYOUT UPDATED** **25.07.17** **NW** **BM**

Licence Plan (R17)

**Blacksheep** Heath Hayes, WY City Rd, London EC3N 1JH  
+44(0)20 7753 9959 -> blacksheep.co.uk

Client: **LUCKY VOICE** Project: **FLEET STREET**

Drawing: **LICENSING PLAN**

Drawing No: **LIC002-107** Date: **24/6/17** Scale: **1:100 @ A3** Revision: **A** Drawn By: **NW** Checked By: **BM**