



PROPOSED PAVING
STONECUTTER STREET - PLAN

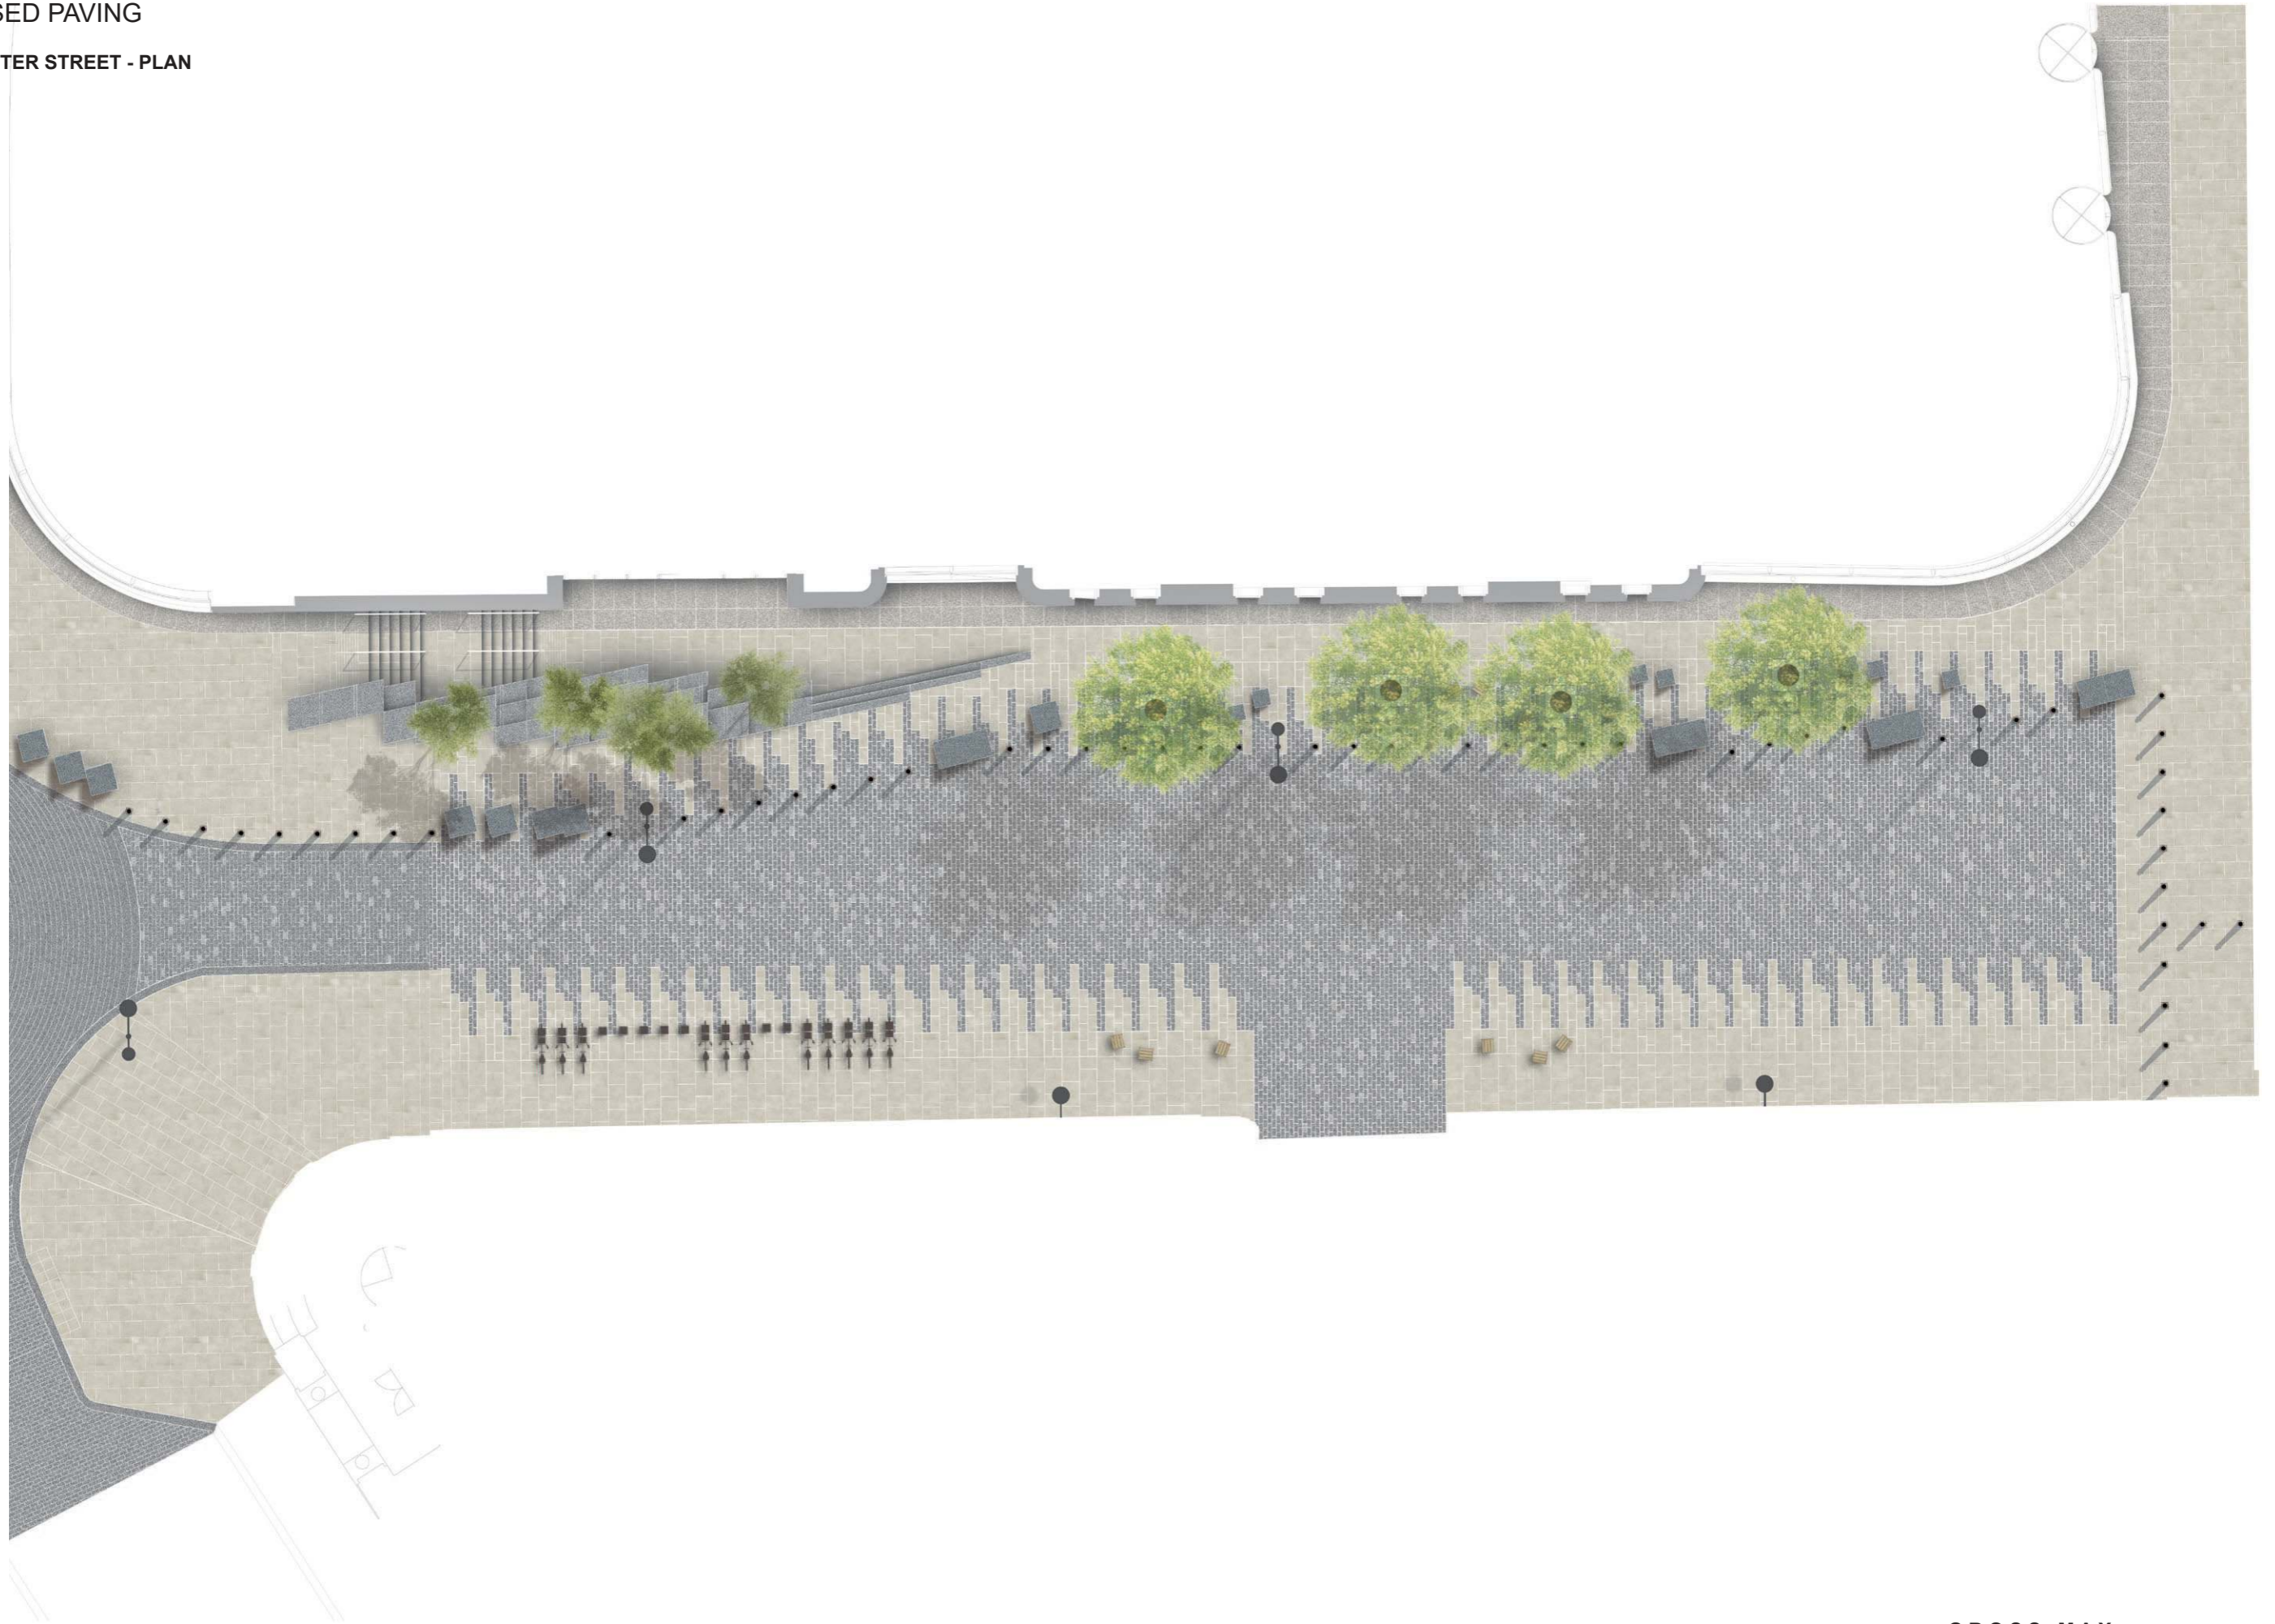


PROPOSED PAVING

STONECUTTER STREET - DETAIL PLAN

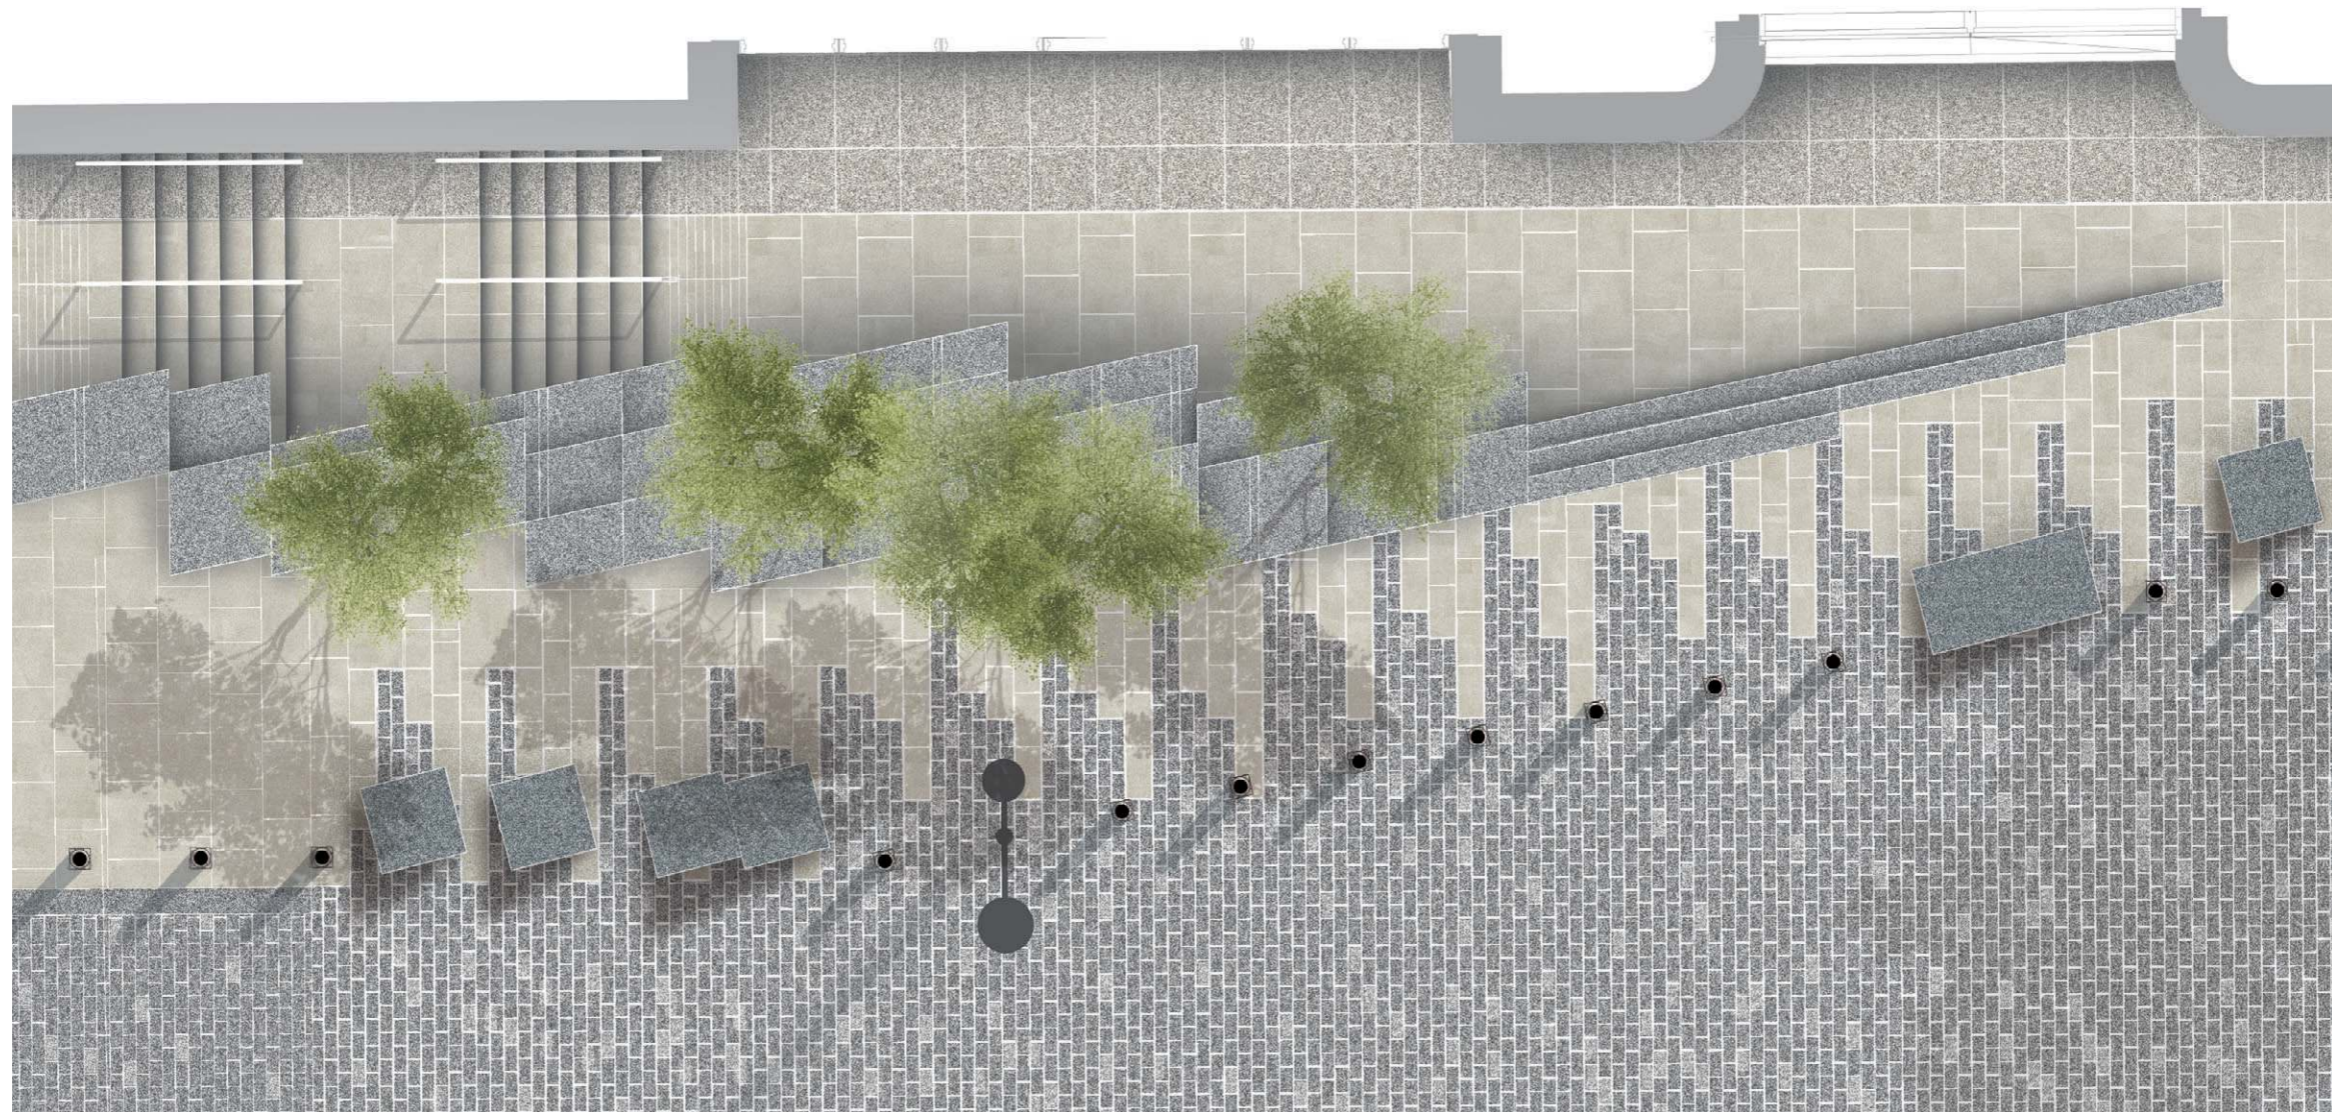

PROPOSED PAVING

STONECUTTER STREET - DETAIL PLAN

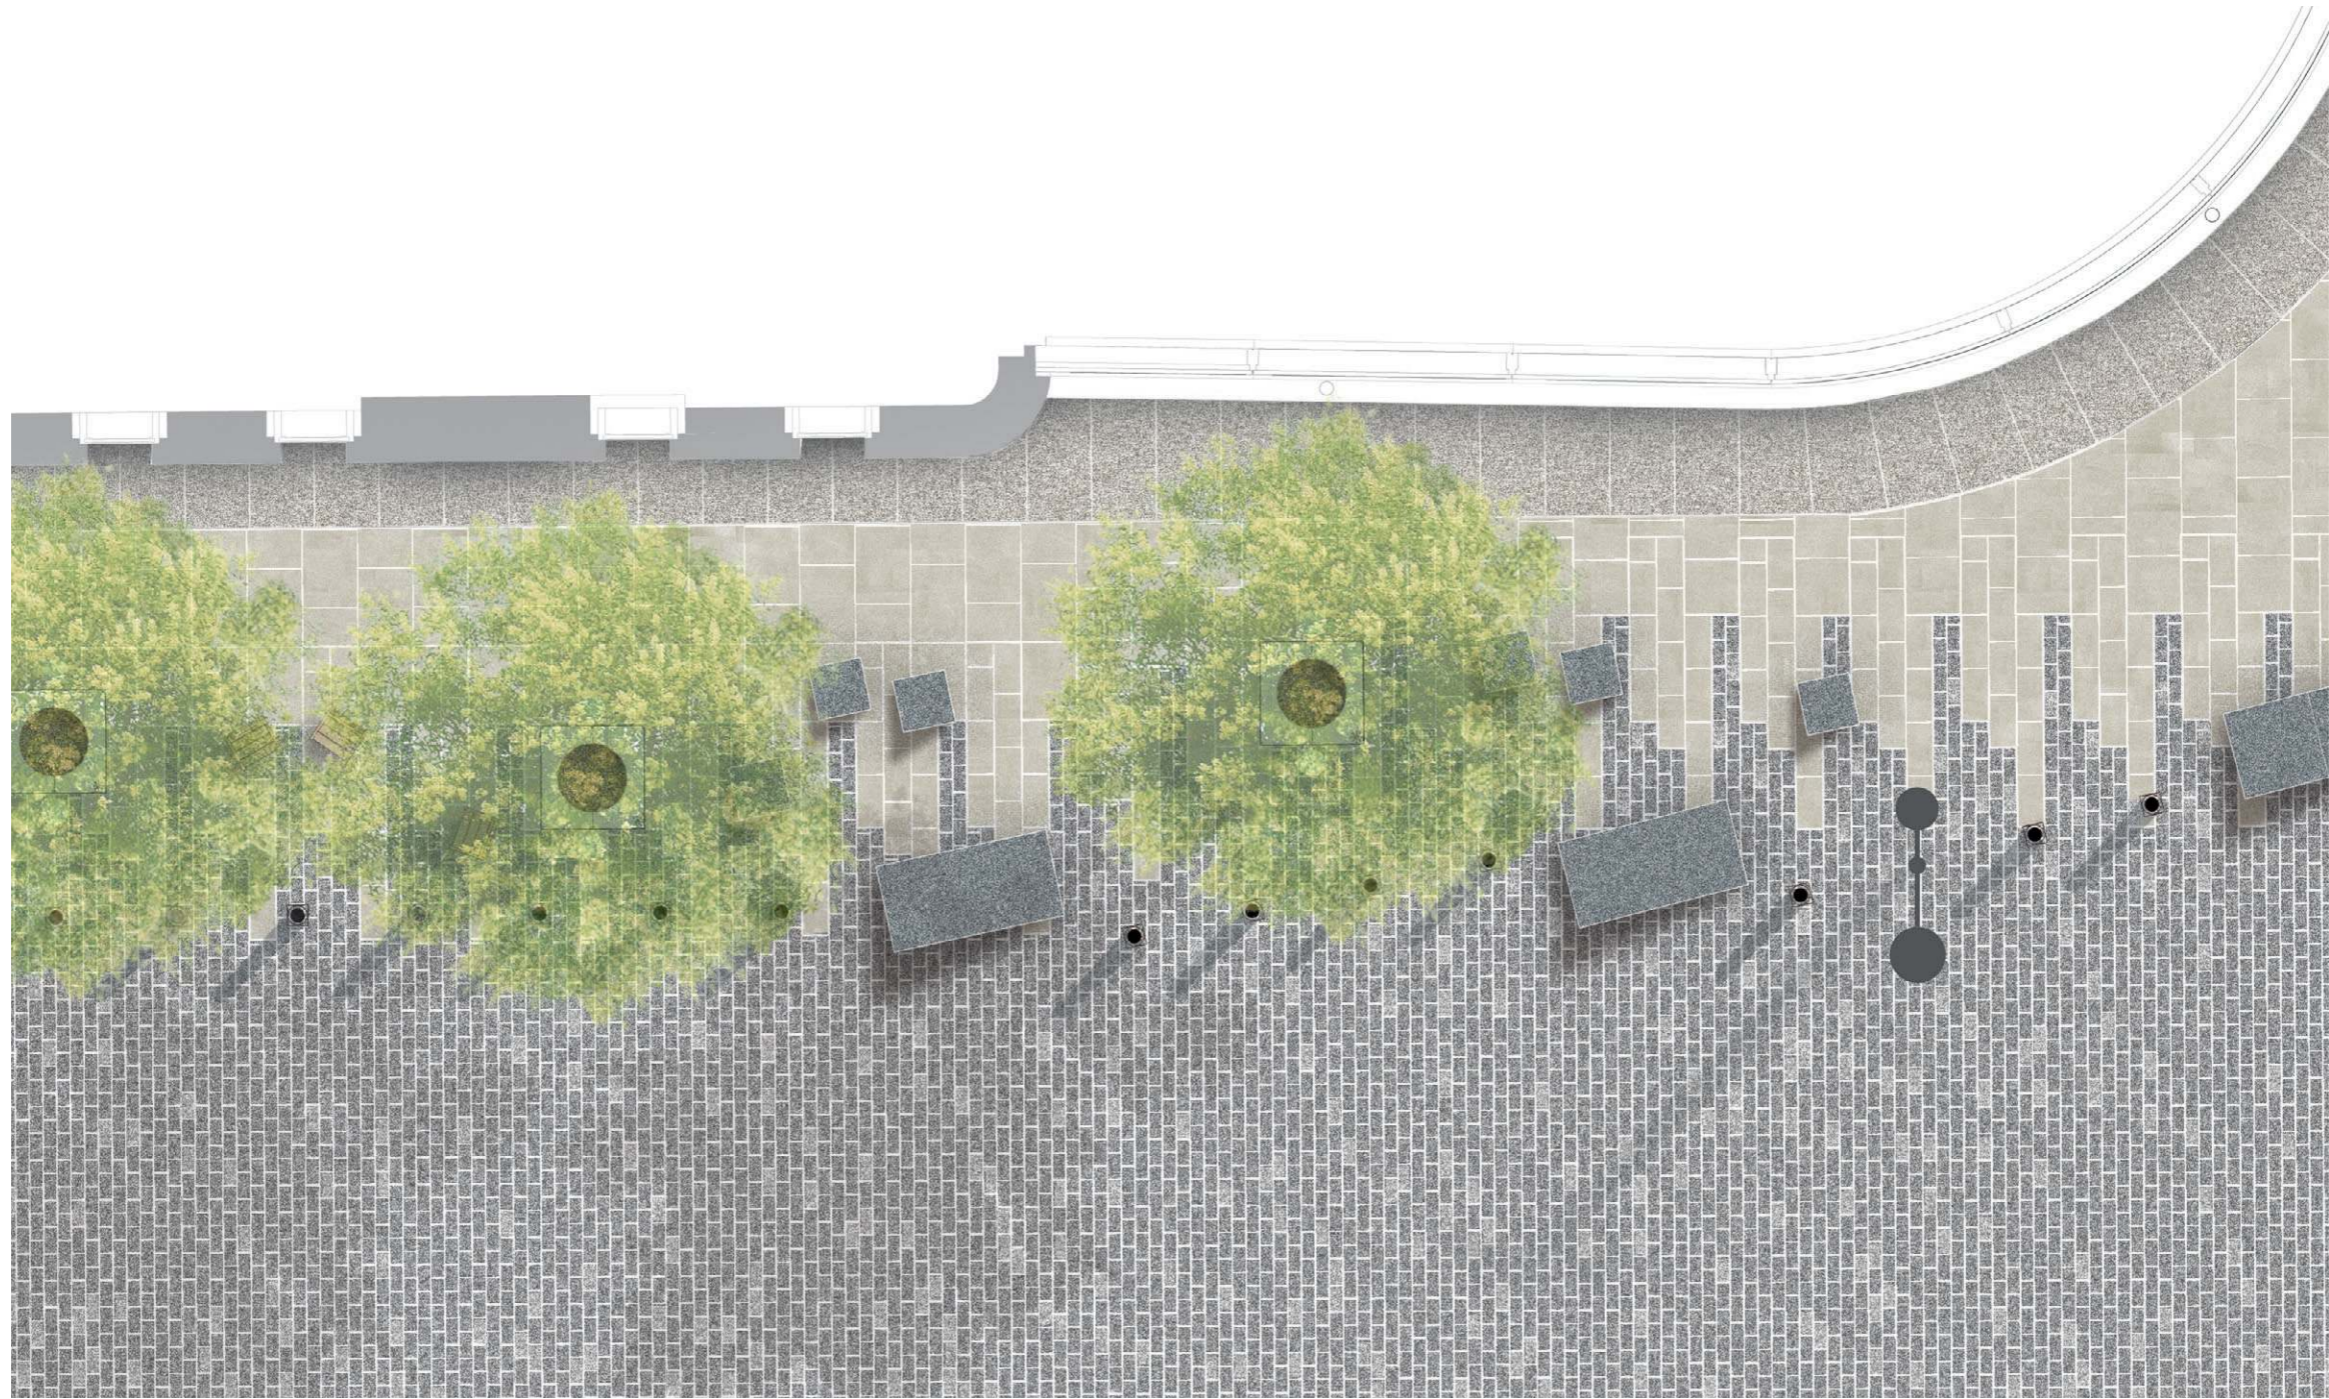

PROPOSED PAVING

STONECUTTER STREET - STREET VIEW LOOKING EAST TO WEST

