



Planning and Transportation Committee

PRESENTATION

Date: TUESDAY, 5 JANUARY 2021

Time: 10.30 am

Venue: LIVERY HALL - GUILDHALL

4. **186 - 190 BISHOPSGATE LONDON EC2M 4NR**
Report of the Interim Chief Planning Officer and Development Director.

For Decision
(Pages 1 - 12)

John Barradell
Town Clerk and Chief Executive


This page is intentionally left blank

PLANNING & TRANSPORTATION COMMITTEE

5 January 2021



Title

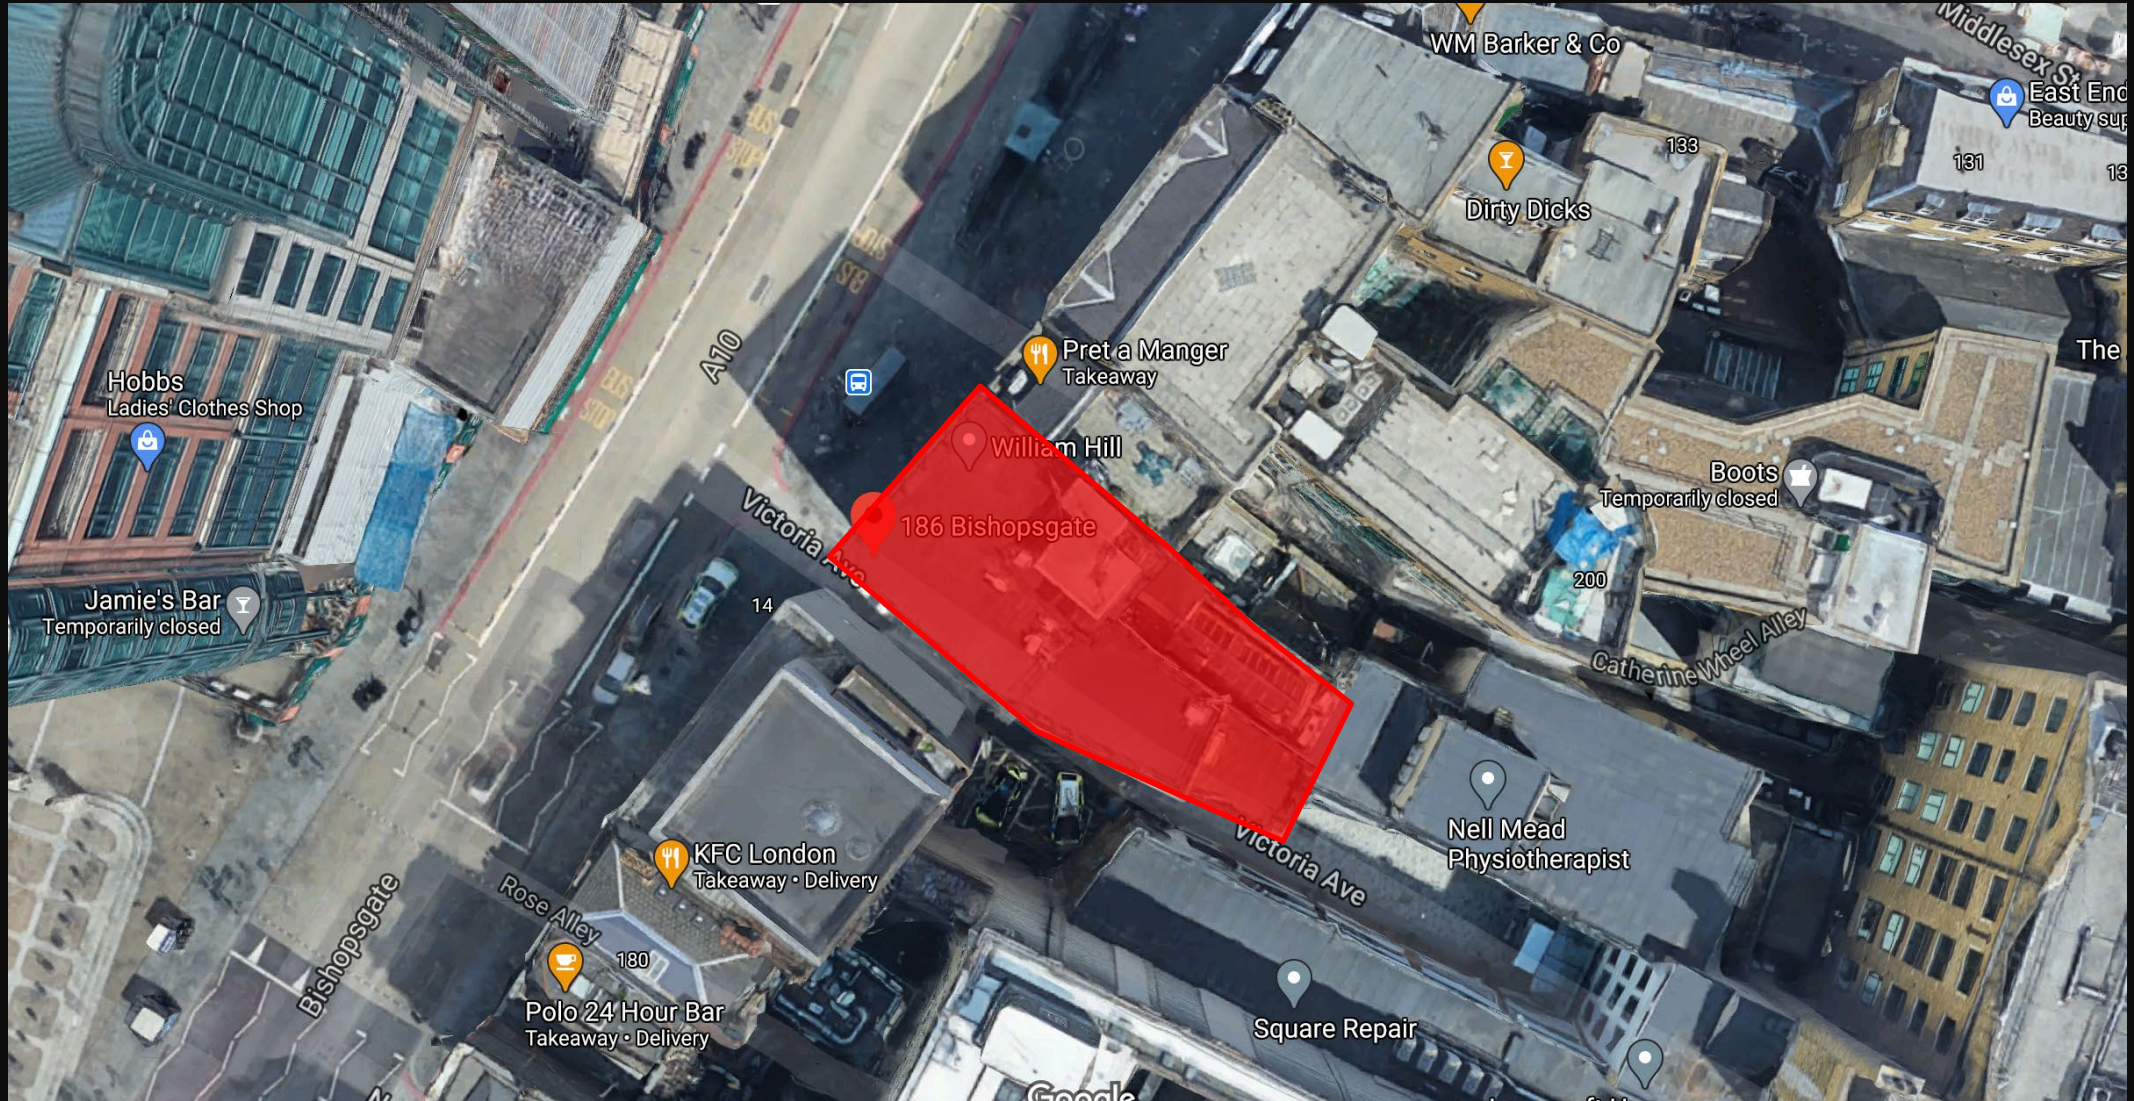




Site location plan




Site photos

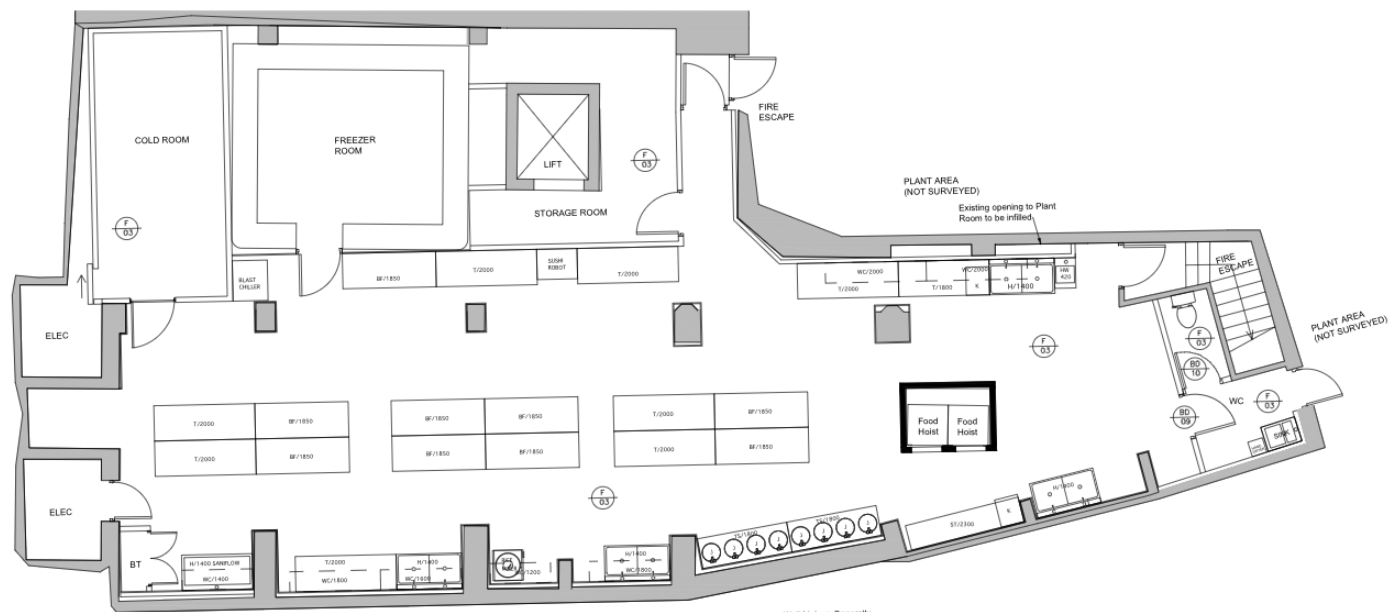

01 BASEMENT
SCALE 1:50 @ A1

Wall Linings Generally
All wall and column lines to be
set out orthogonally with 90
degree angles as shown


Existing basement plan

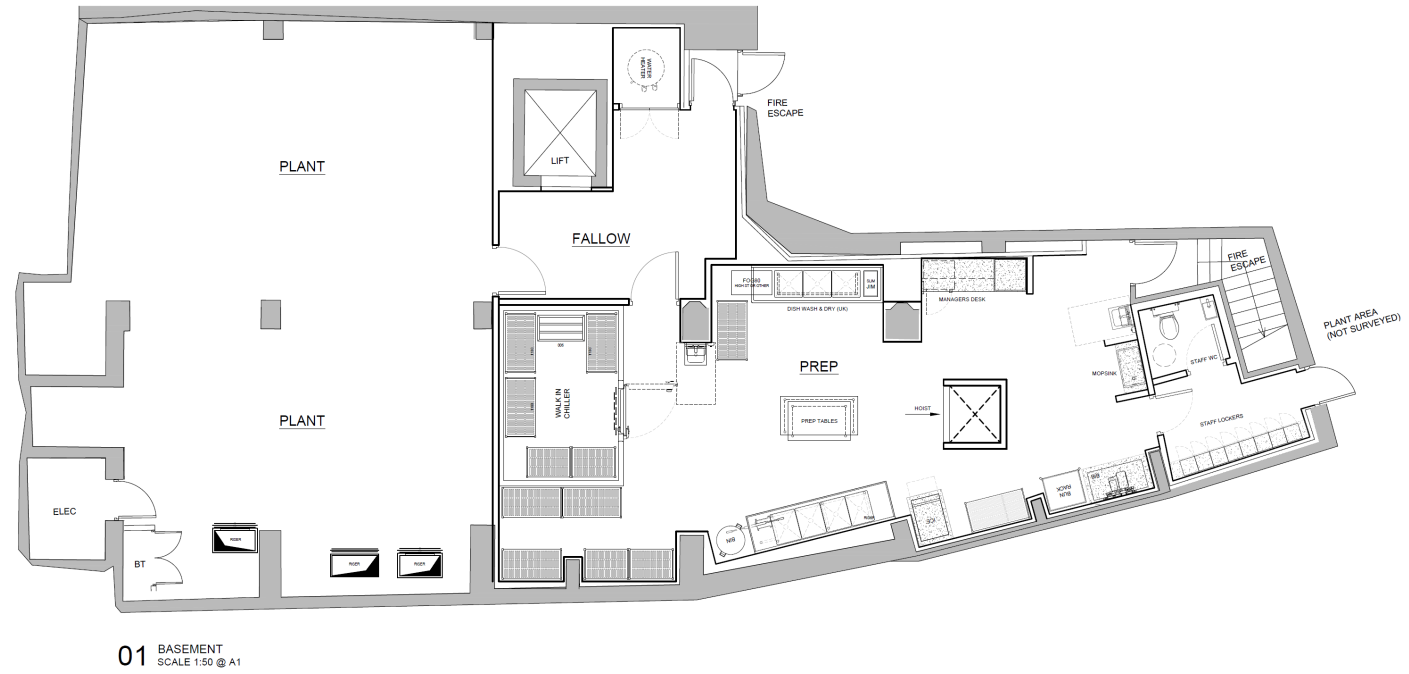


Proposed basement plan



solvent solution and scrapers.
Allow to carry out test patch to ensure that glazing panels remain unscratched.

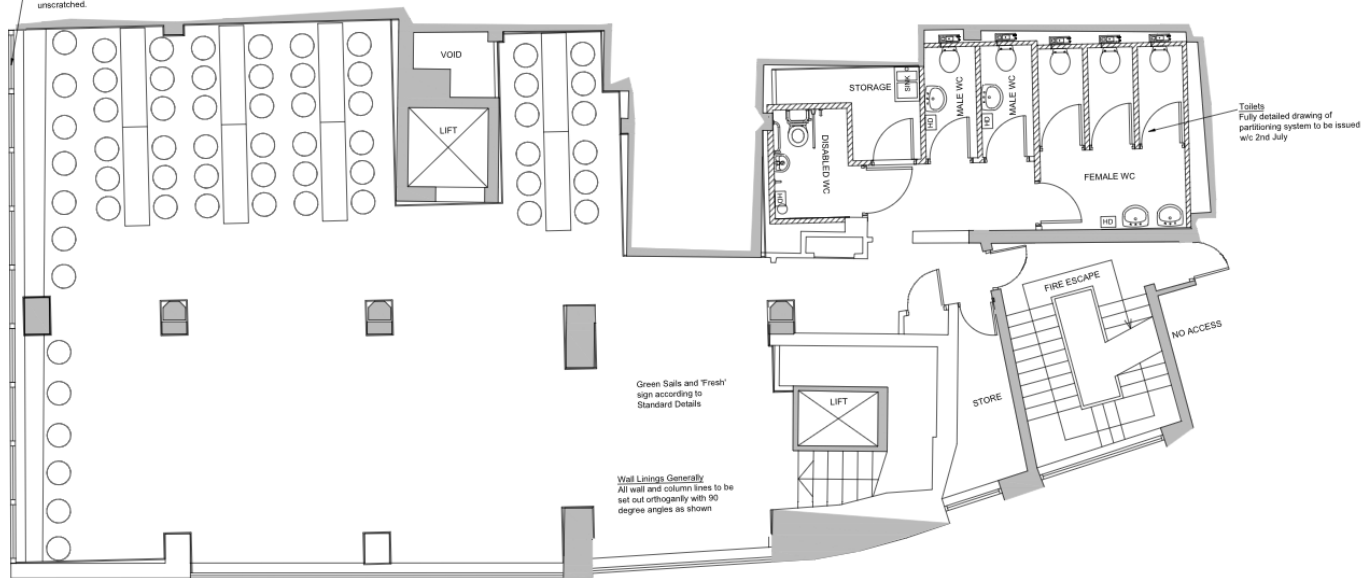


02 FIRST FLOOR
SCALE 1:50 @ A1

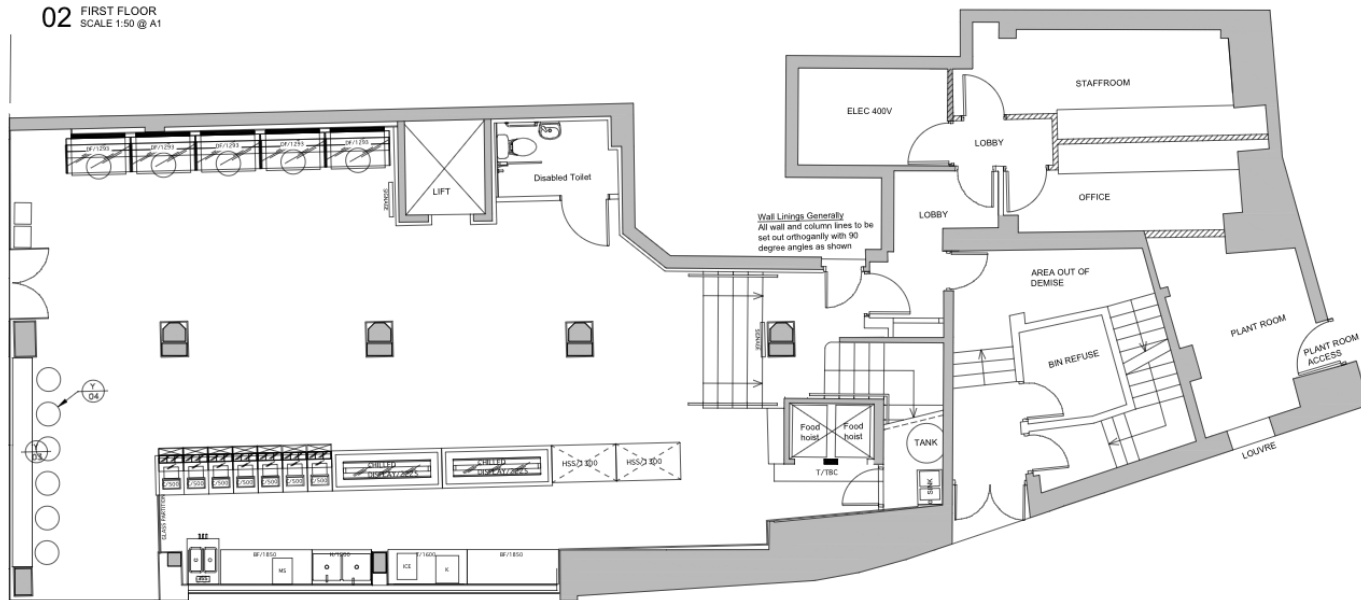


01 GROUND FLOOR
SCALE 1:50 @ A1

Existing ground and first floor plan

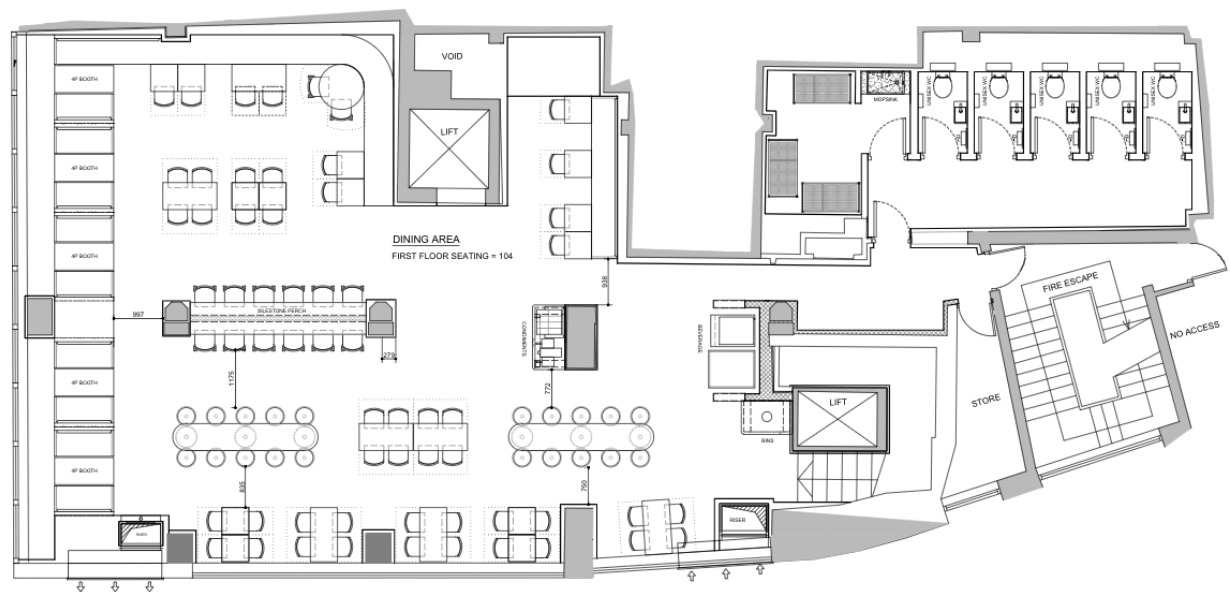


02 FIRST FLOOR
SCALE 1:50 @ A1

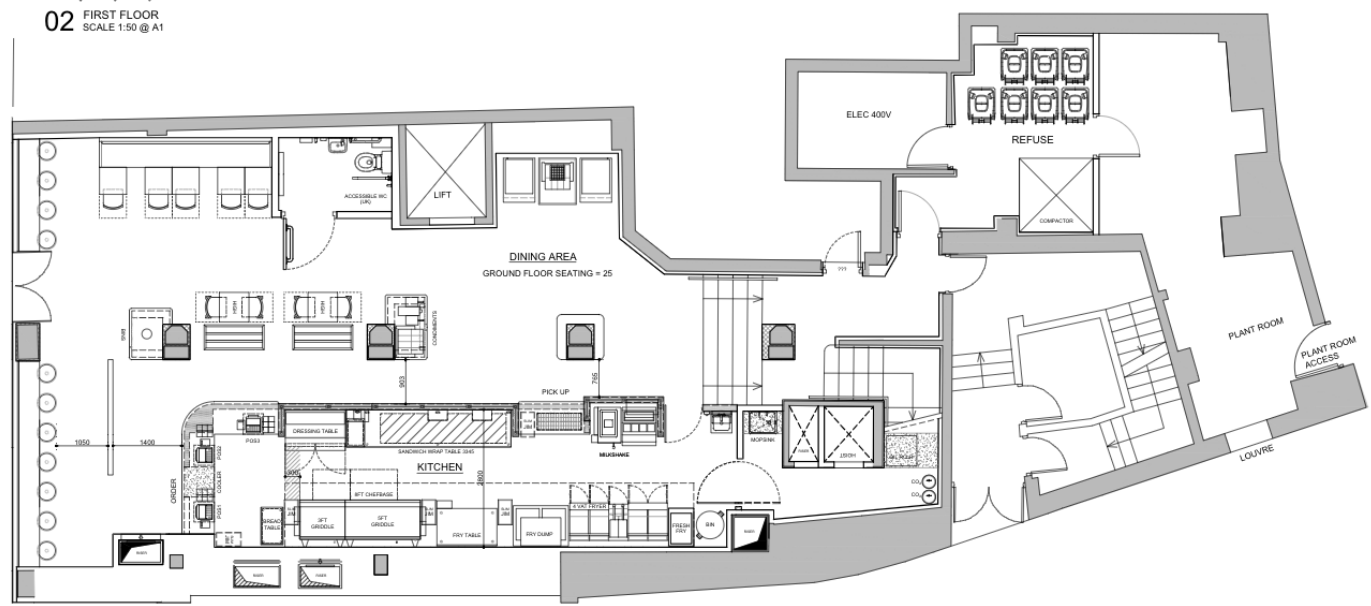


01 GROUND FLOOR
SCALE 1:50 @ A1

Proposed ground and first floor plan

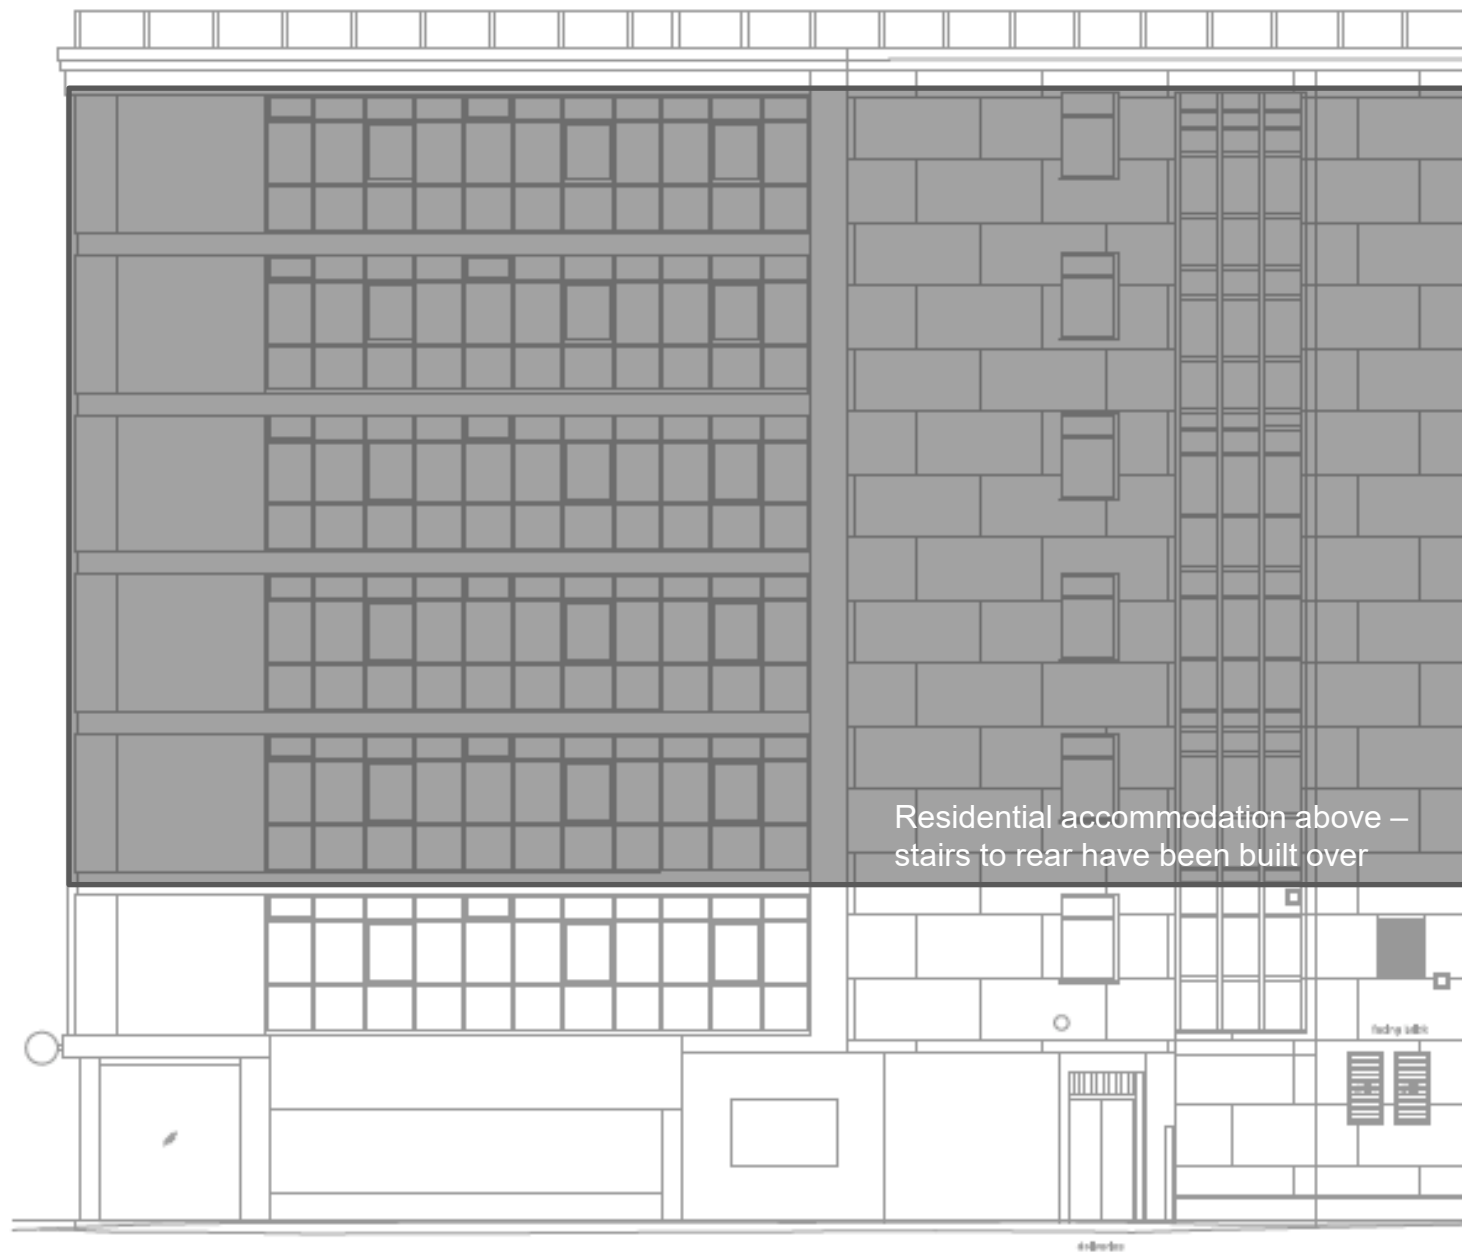

Existing elevation

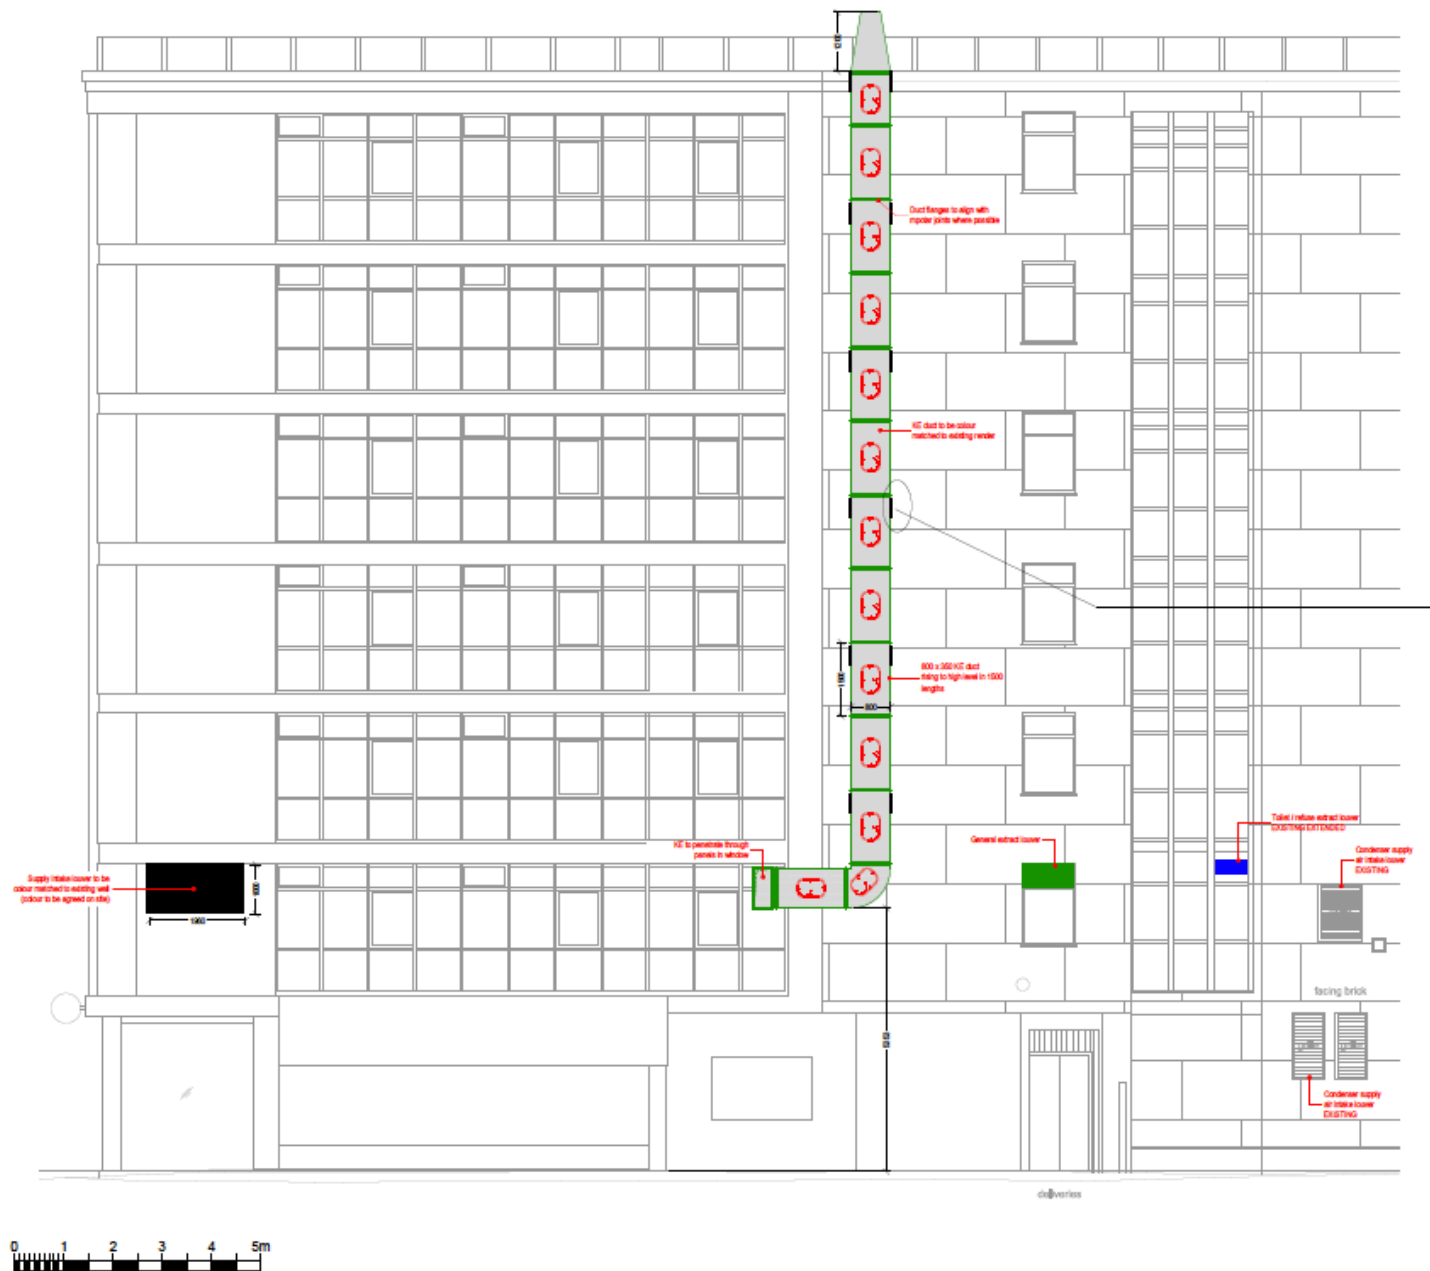

Proposed elevation



Existing elevation view



Proposed elevation view

This page is intentionally left blank