



# Appendix 8 – Footway Widening at Bartholomew Lane junction Threadneedle Street Plan

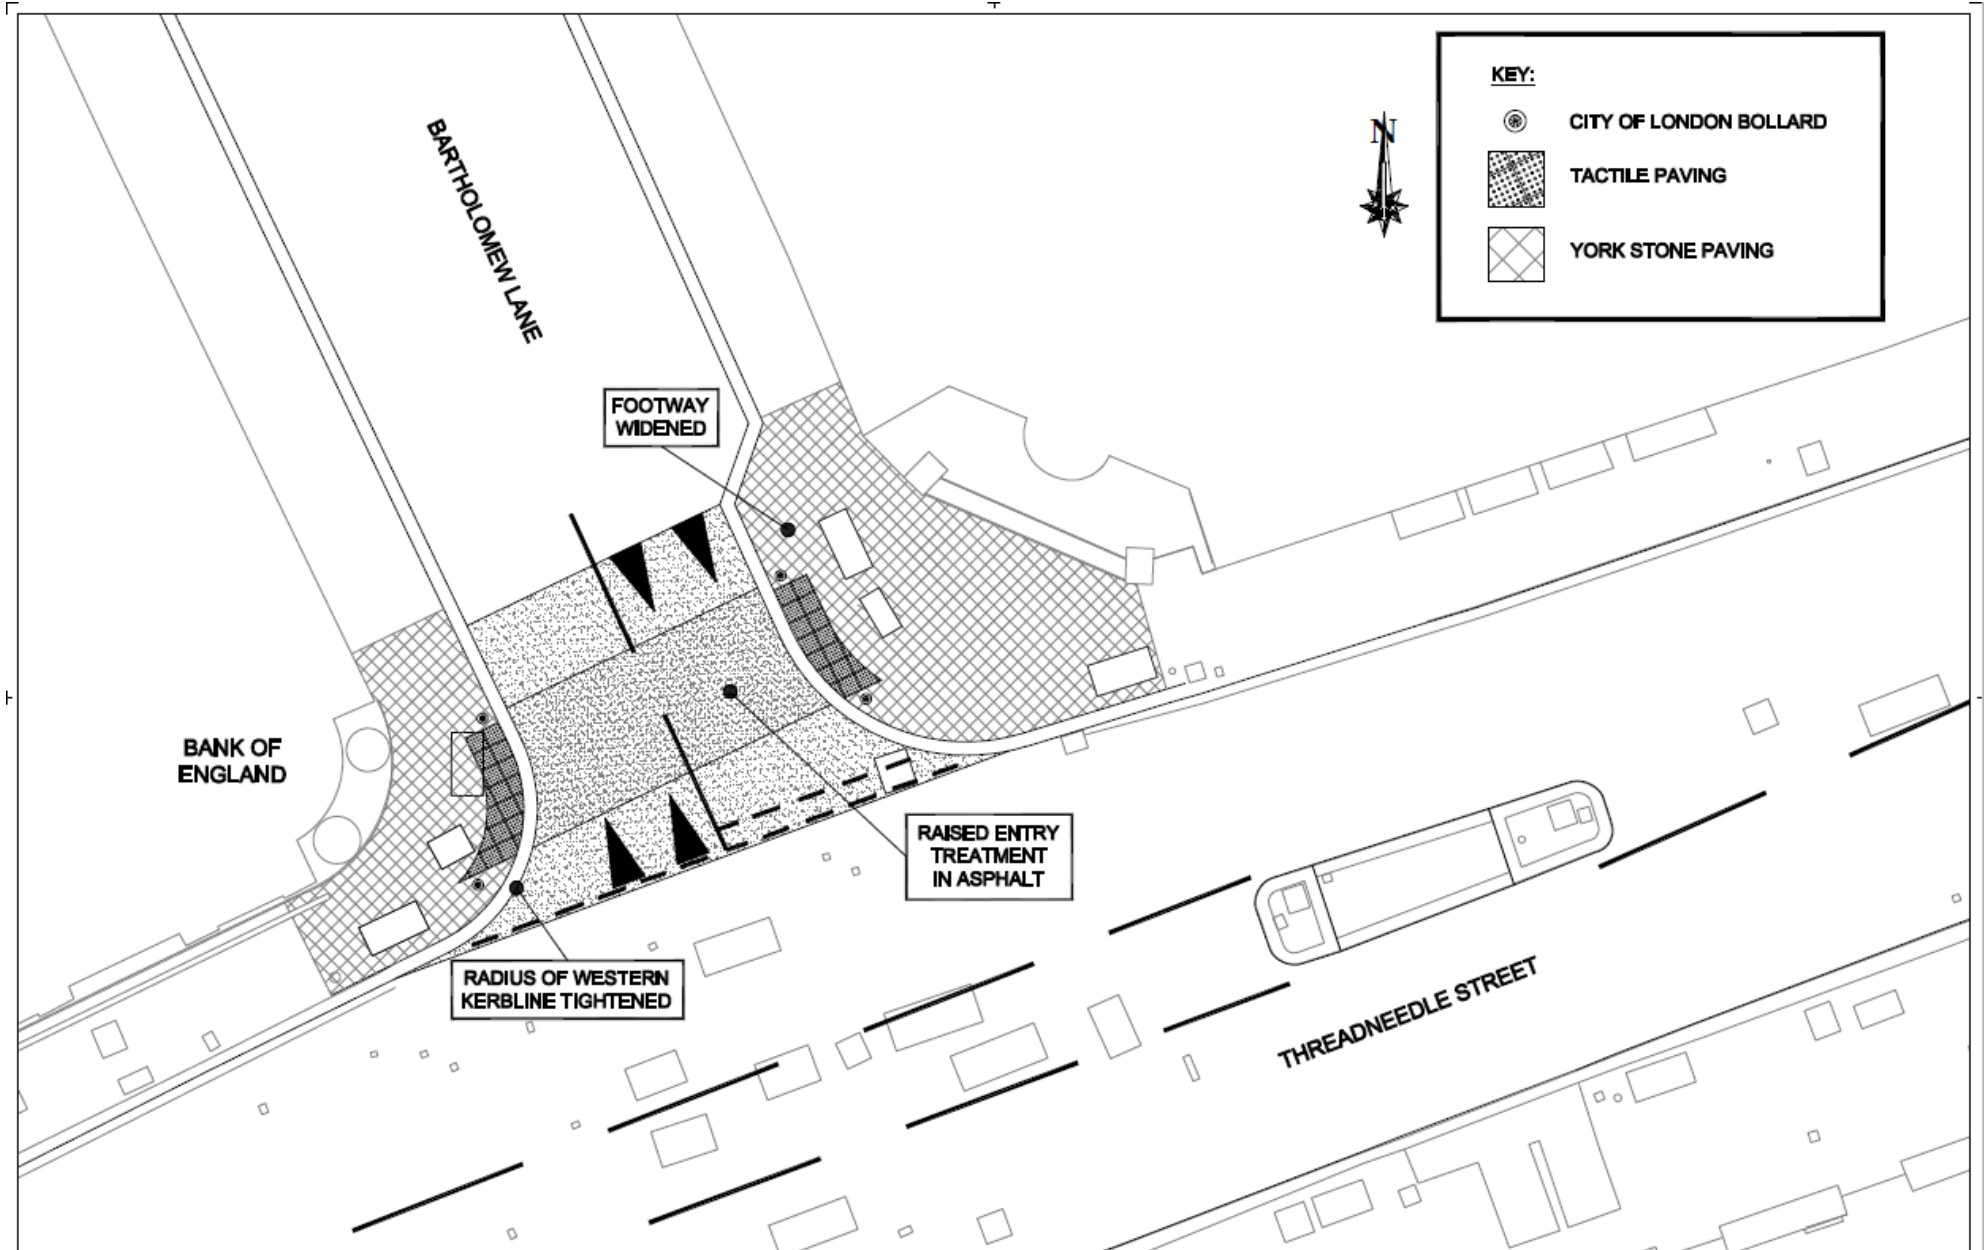

Drawn By: KEW	Project: <b>BANK JUNCTION PROJECT BARTHOLOMEW LANE</b>	Title: <b>RAISED ENTRY TREATMENT OUTLINE OPTION</b>	Notes:	<p><b>Highway Design AND CONSTRUCTION</b></p> <p>DEPARTMENT OF THE BUILT ENVIRONMENT PO BOX 270 OLDHAM LONDON W1P 9SU</p> <p>TEL: 020 7766 3000</p>	<p>THIS DRAWING IS REPRODUCED FROM ORIGINAL SURVEY MATERIAL WITH THE PERMISSION OF THE CONTROLLER OF HER MAJESTY'S STATIONERY OFFICE © CROWN COPYRIGHT 2018. ALL RIGHTS RESERVED. UNAUTHORISED REPRODUCTION OR FURTHER CROWN COPYRIGHT AND MAY LEAD TO PROSECUTION OR CIVIL PROCEEDINGS. CITY OF LONDON 10052583 2018.</p>  <p><b>CITY OF LONDON</b></p>
Drawing No: BL/001/RO					
Date: May 19					
Scale: N.T.S.					