


# PLANNING & TRANSPORTATION COMMITTEE

5 January 2021





# Title

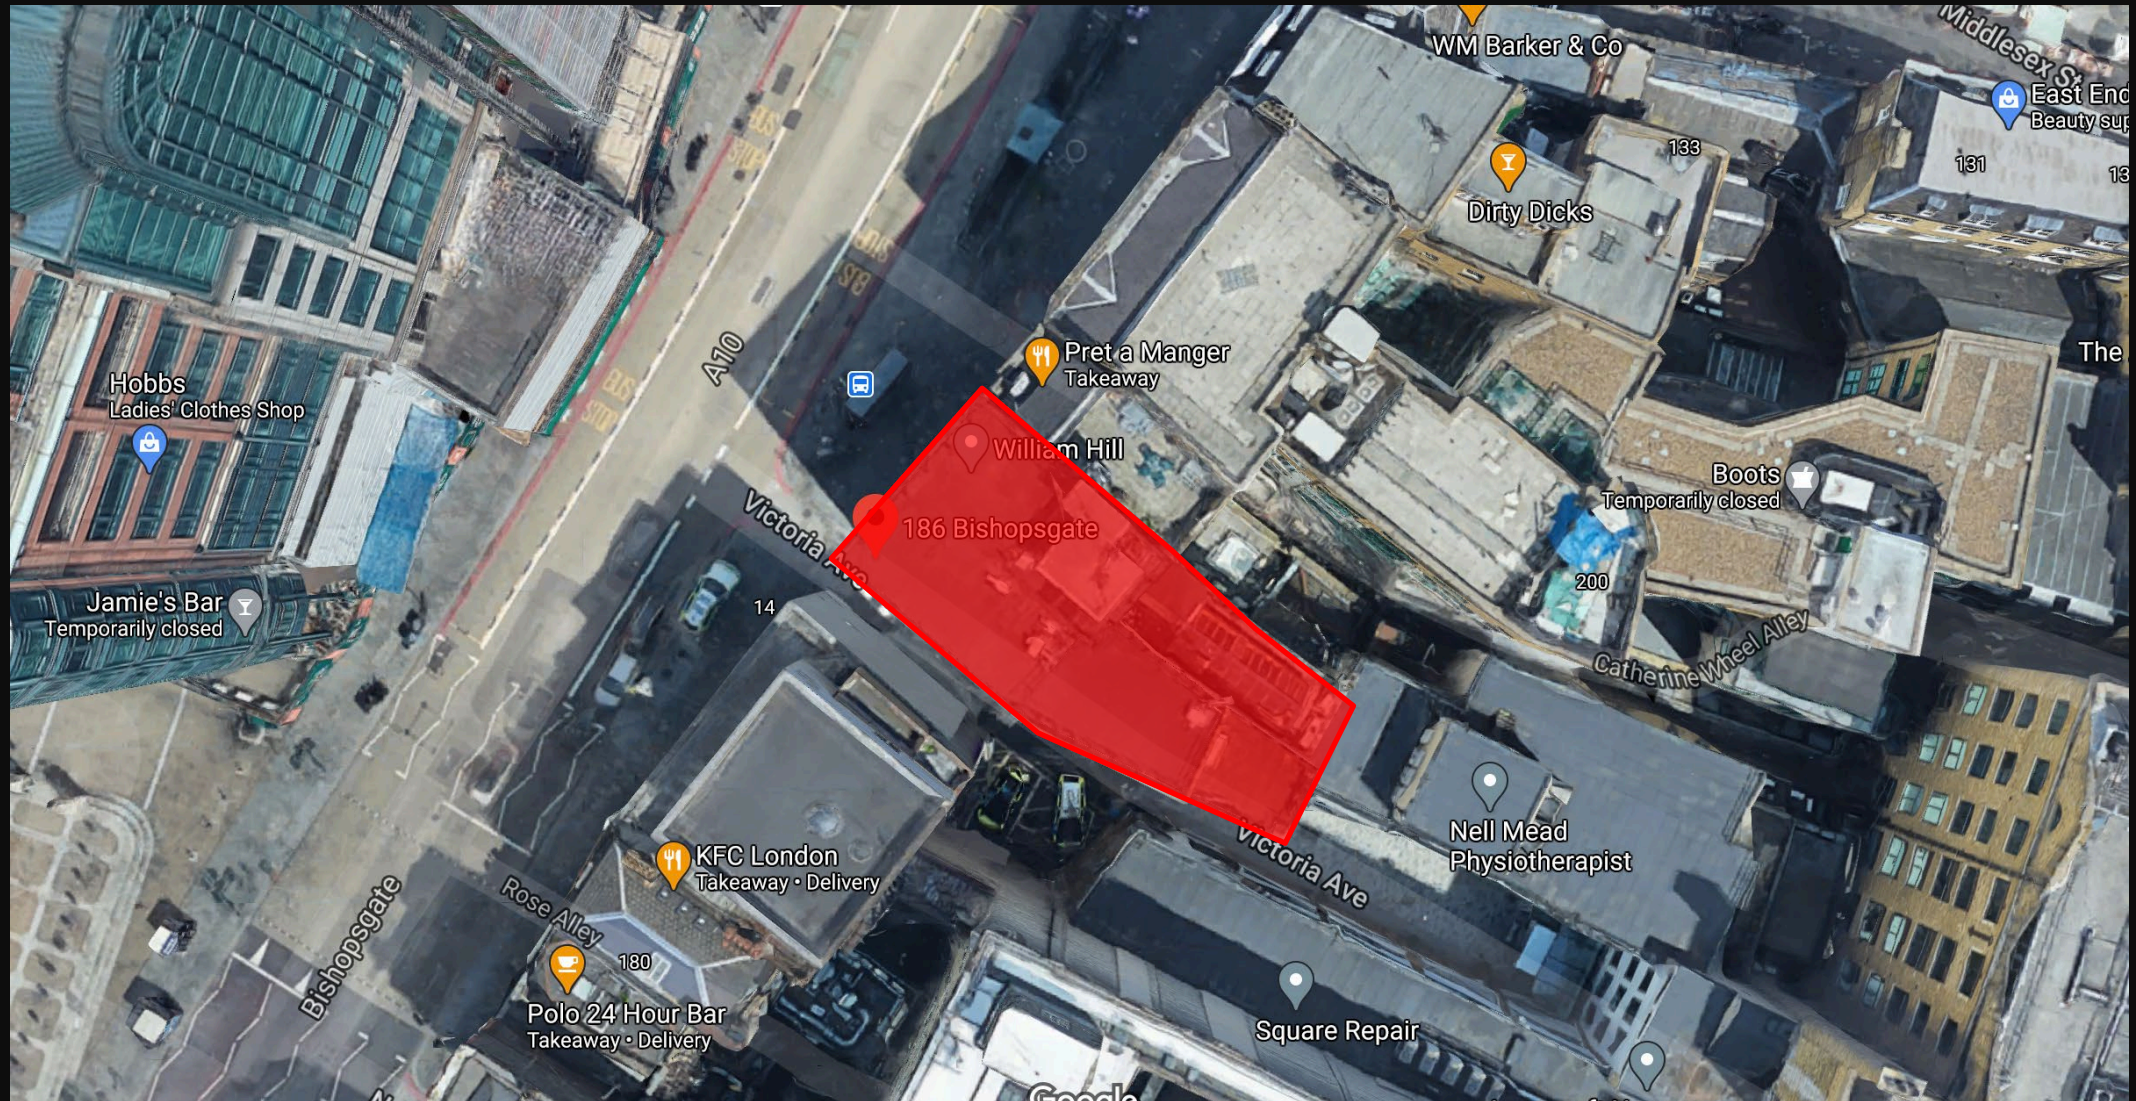

Site location plan






Site location plan



Site photos

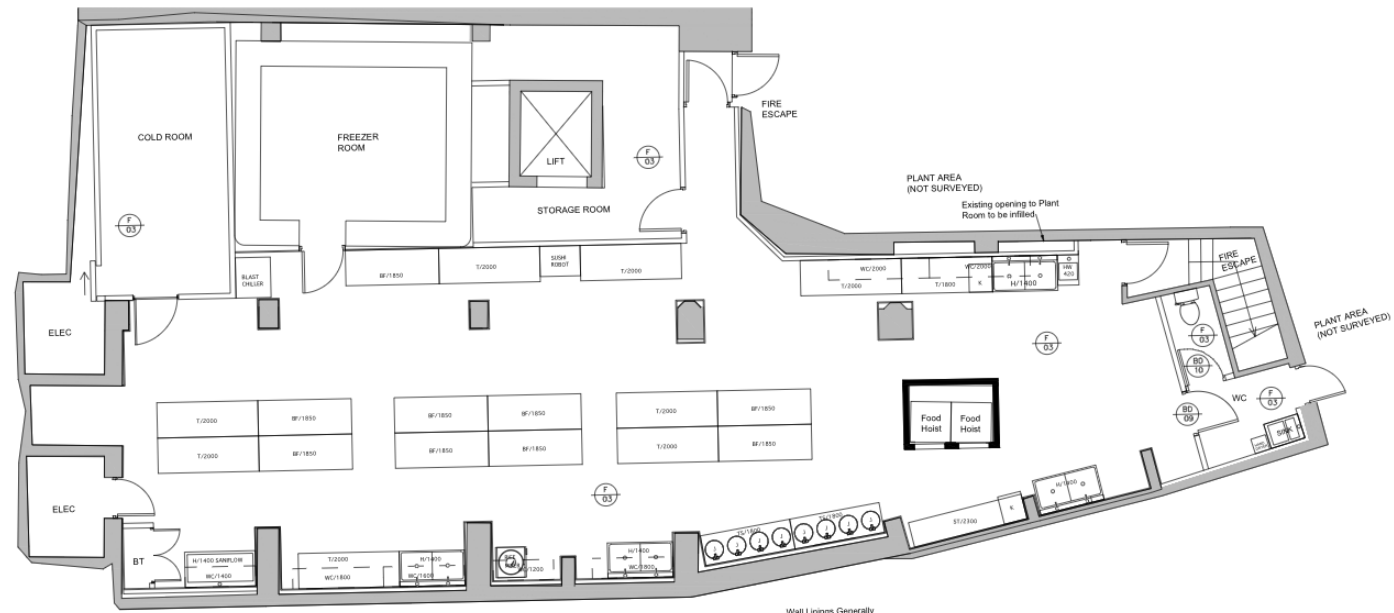


01 BASEMENT  
SCALE 1:50 @ A1

Wall Linings Generally  
All wall and column lines to be  
set out orthogonally with 90  
degree angles as shown.

Existing basement plan




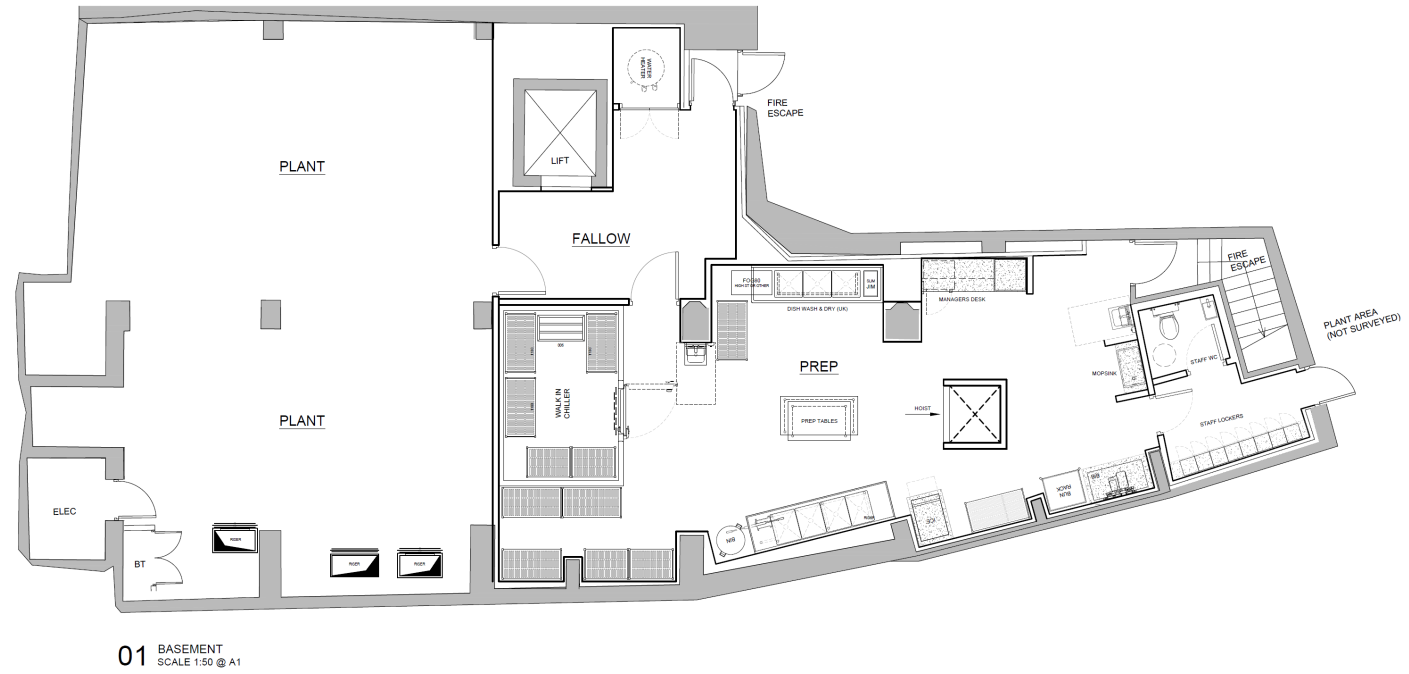


# Proposed basement plan



solvent solution and scrapers.  
Allow to carry out test patch to ensure that glazing panels remain unscratched.

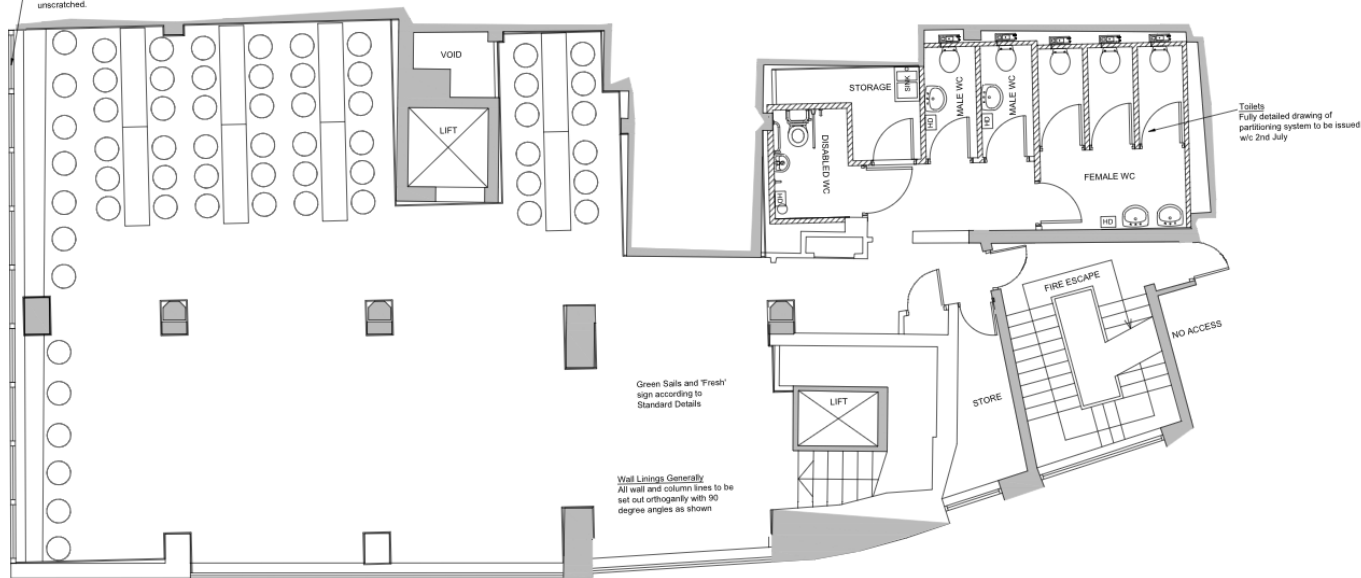


02 FIRST FLOOR  
SCALE 1:50 @ A1

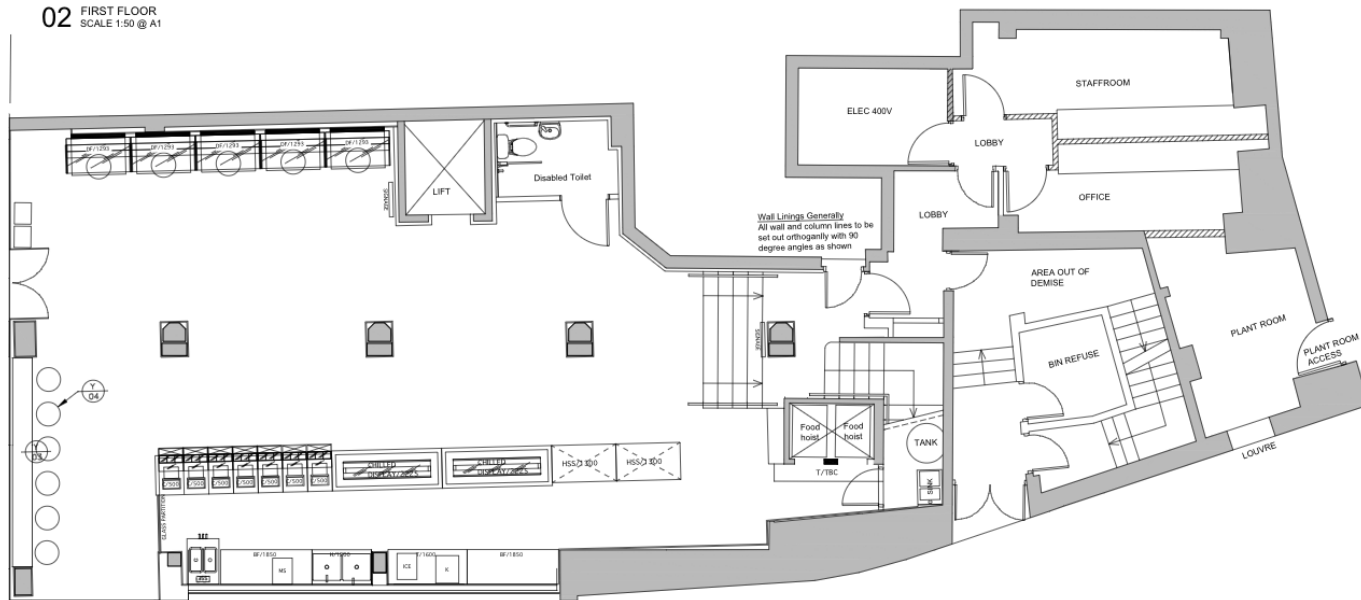


01 GROUND FLOOR  
SCALE 1:50 @ A1

Existing ground and first floor plan

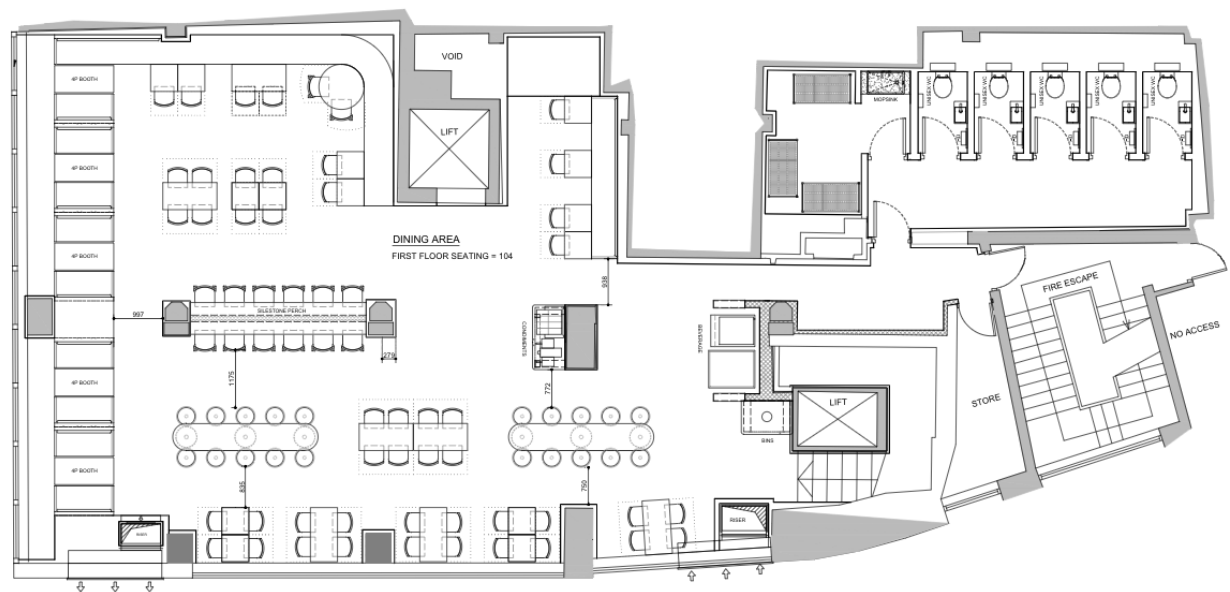


02 FIRST FLOOR  
SCALE 1:50 @ A1

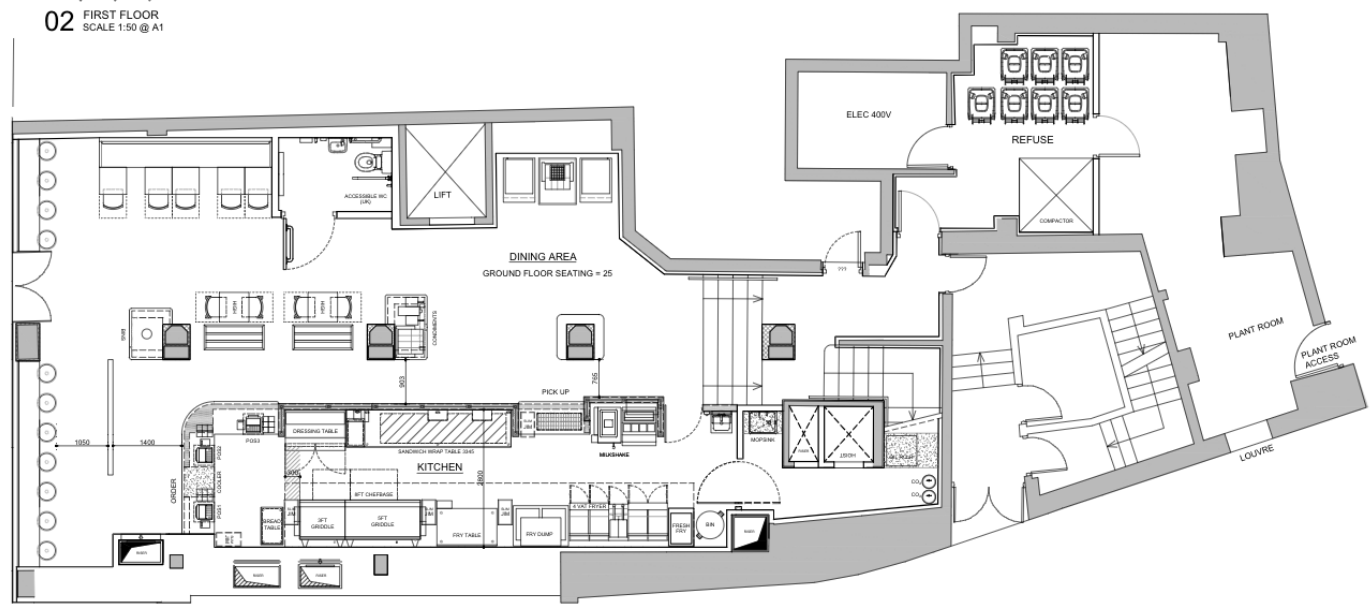

01 GROUND FLOOR  
SCALE 1:50 @ A1

Proposed ground and first floor plan



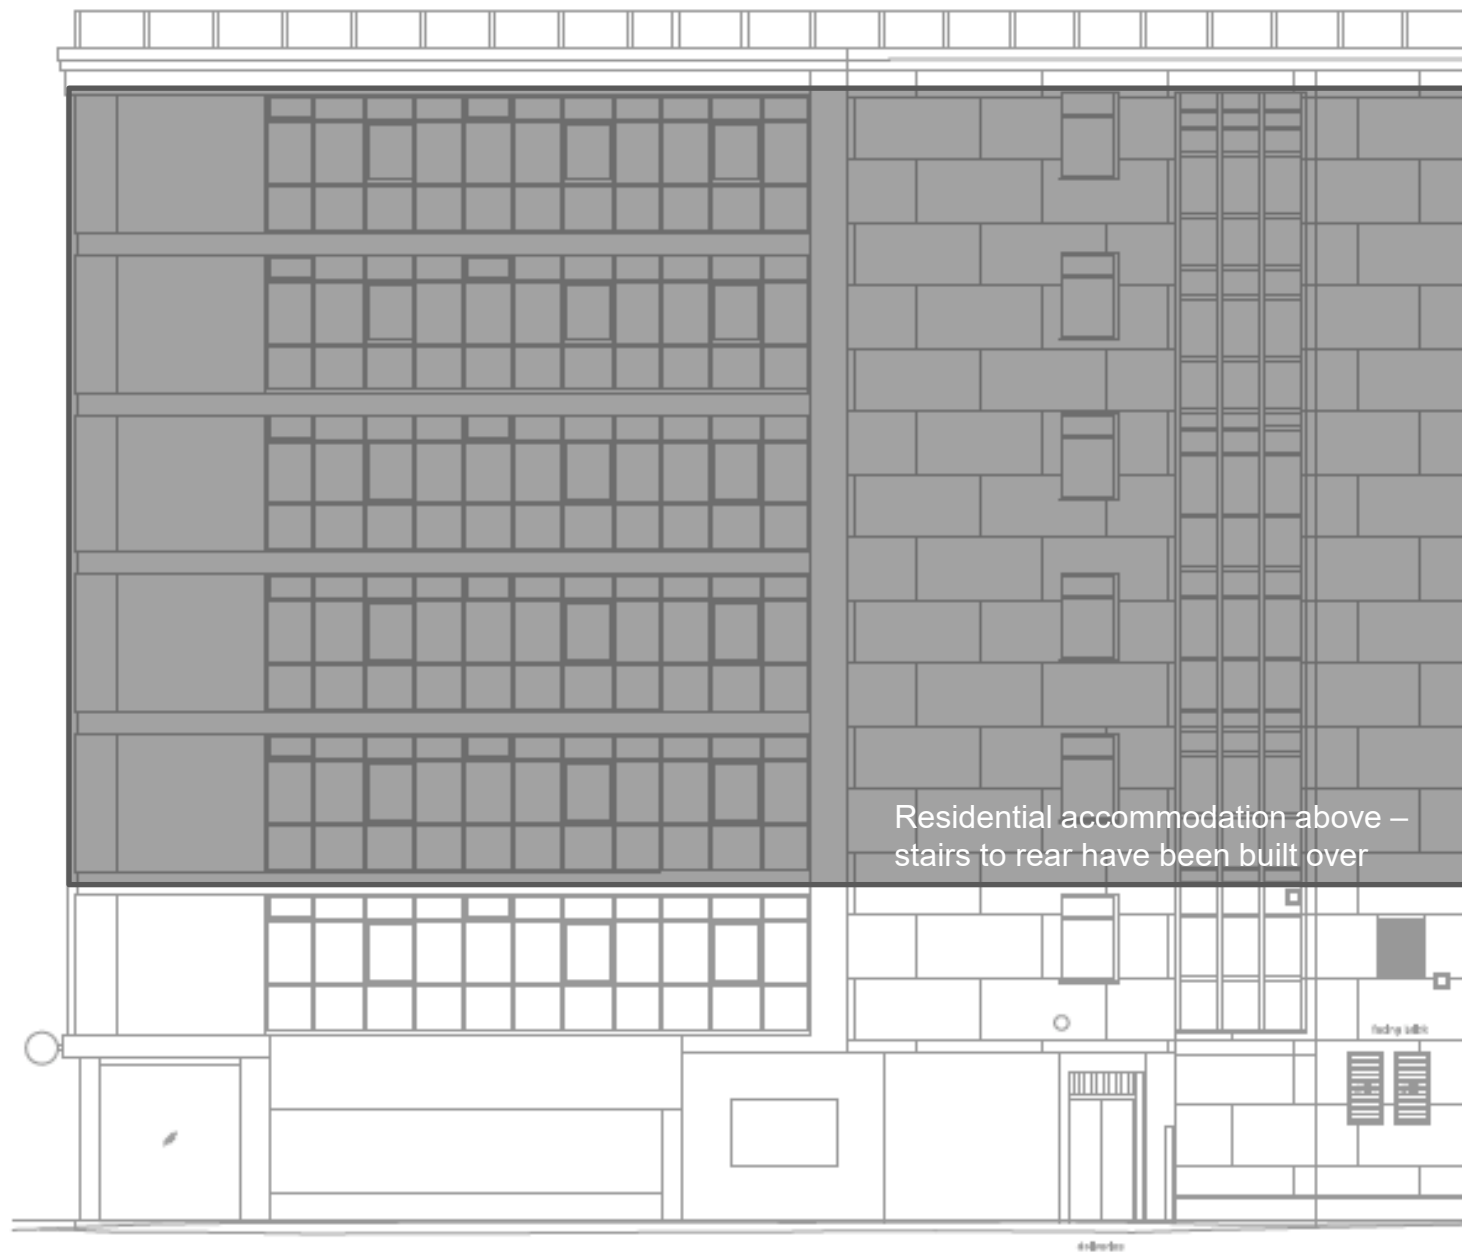

Residential accommodation above –  
stairs to rear have been built over

Existing elevation







Existing elevation view



Proposed elevation view