




# **50 Fenchurch Street Stopping Up Application**


**Planning & Transportation Committee**

26 January 2021



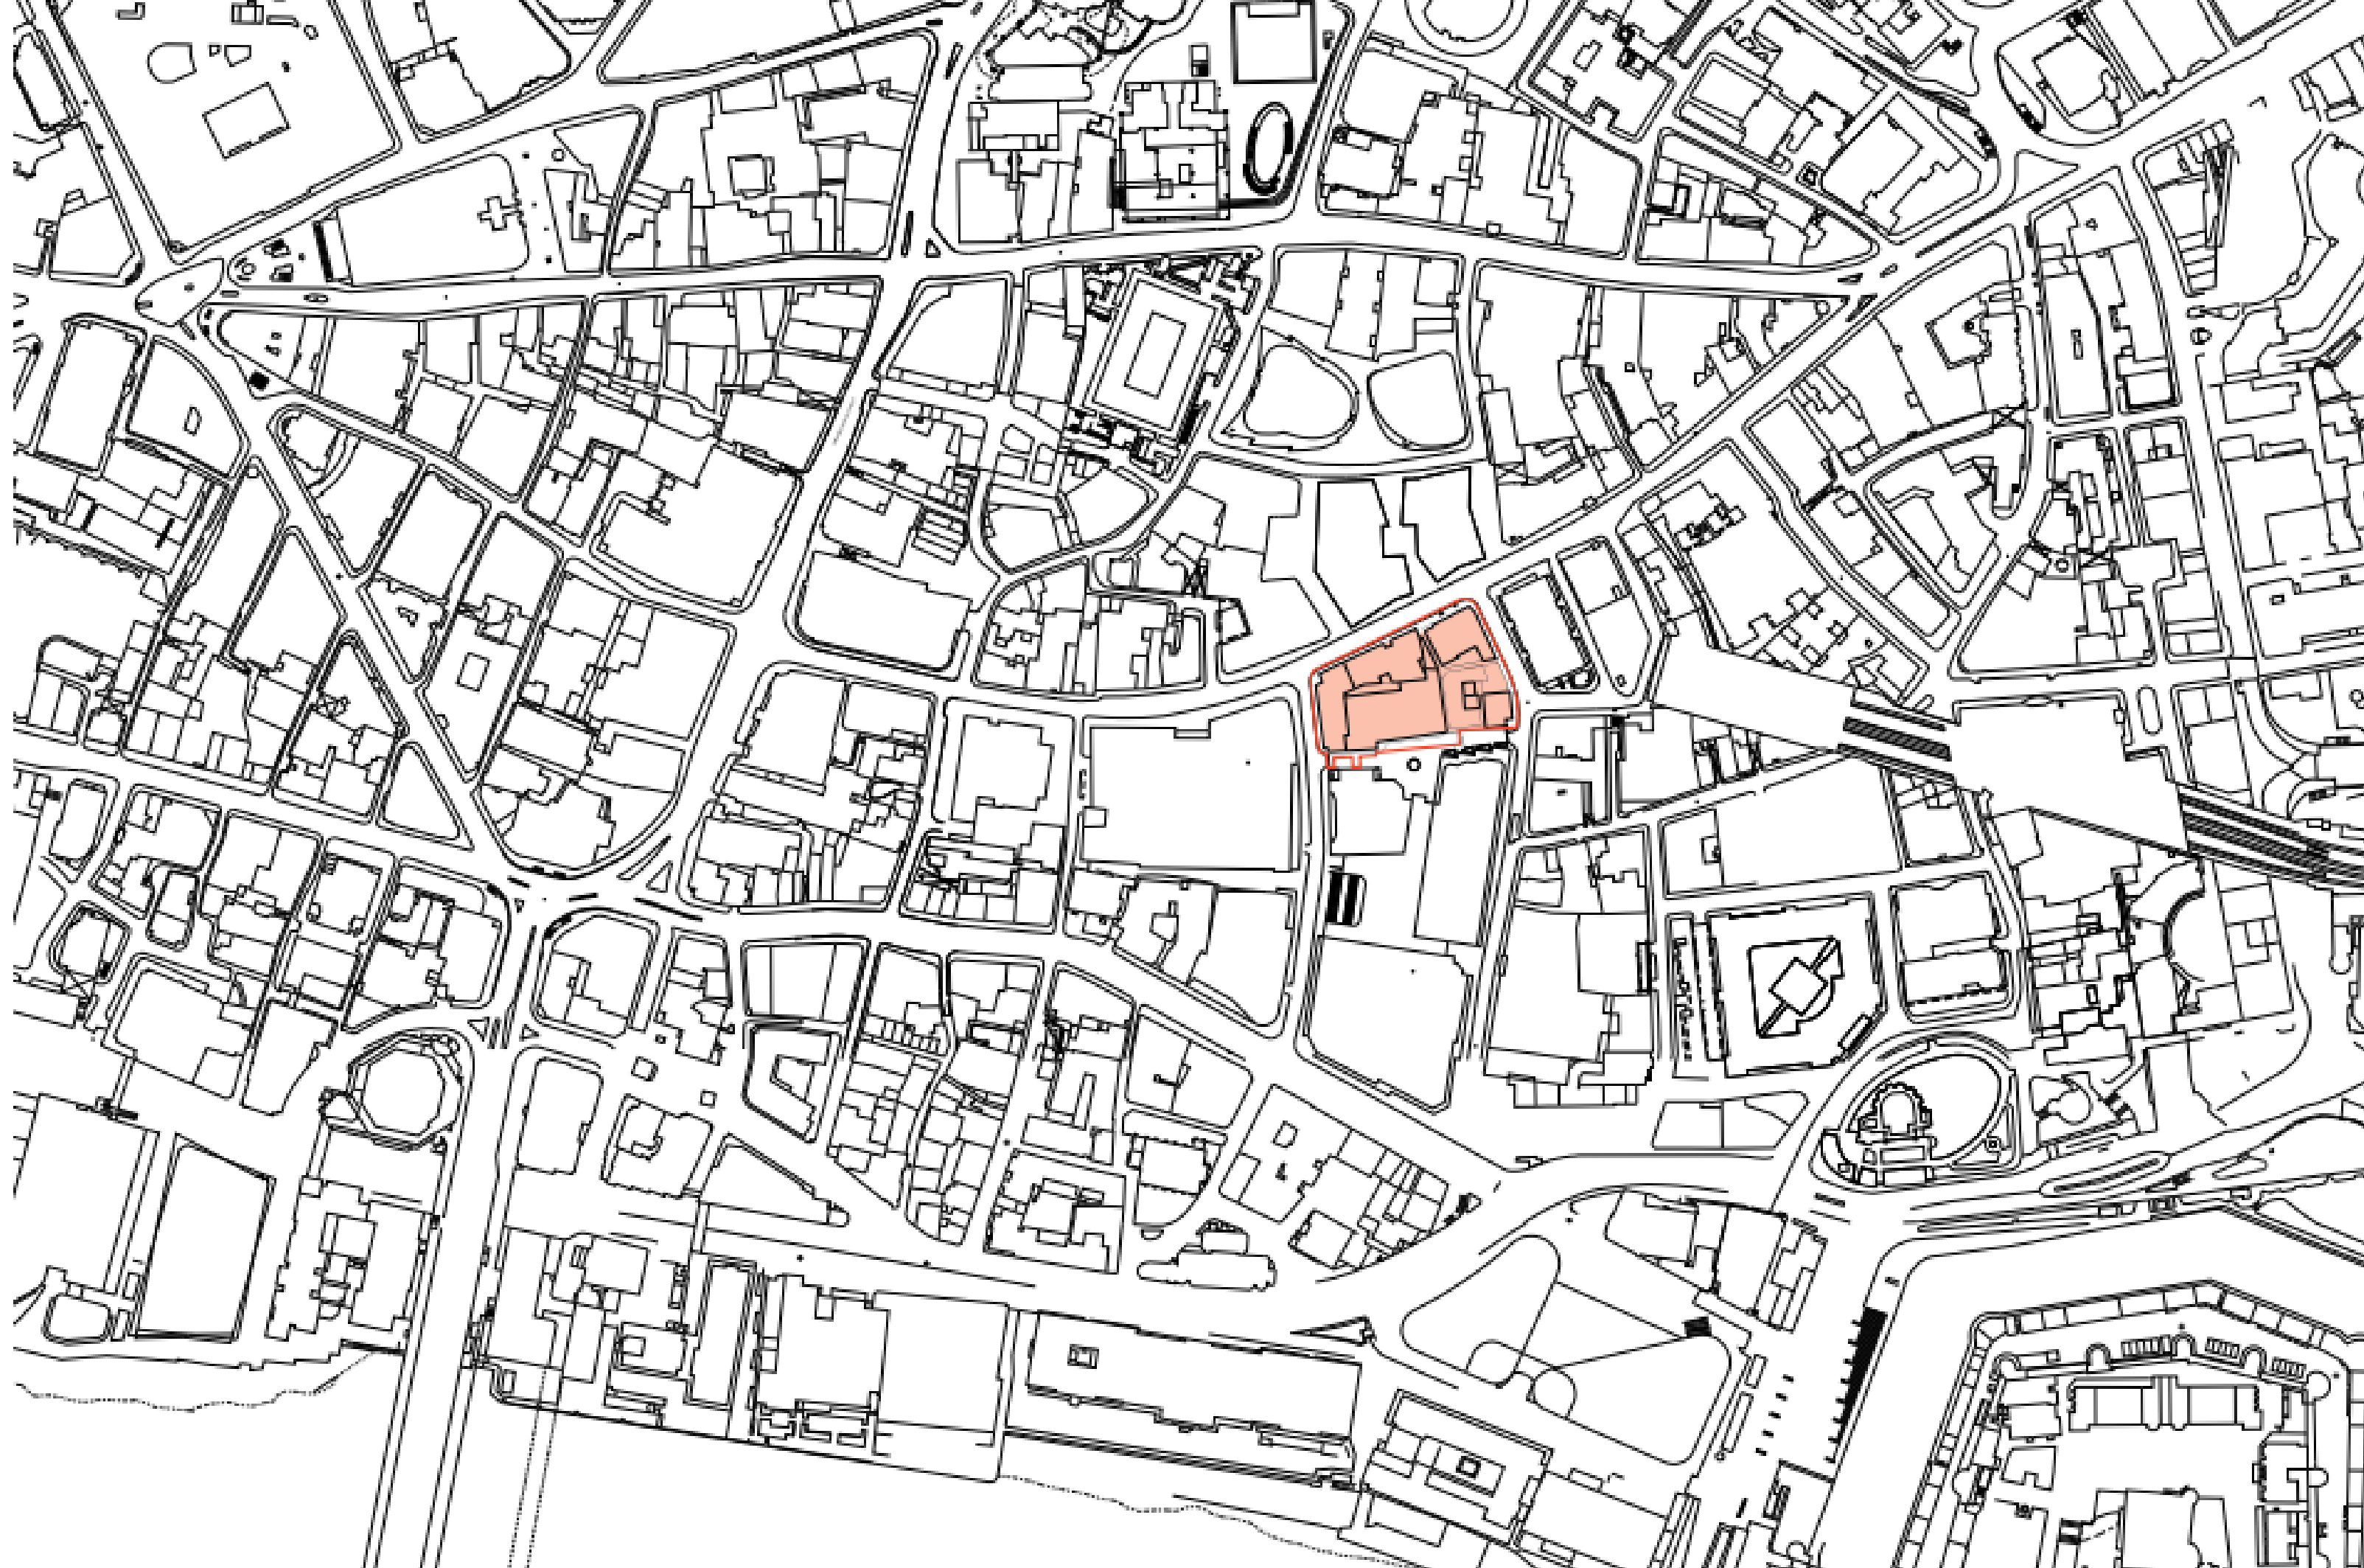


Site plan

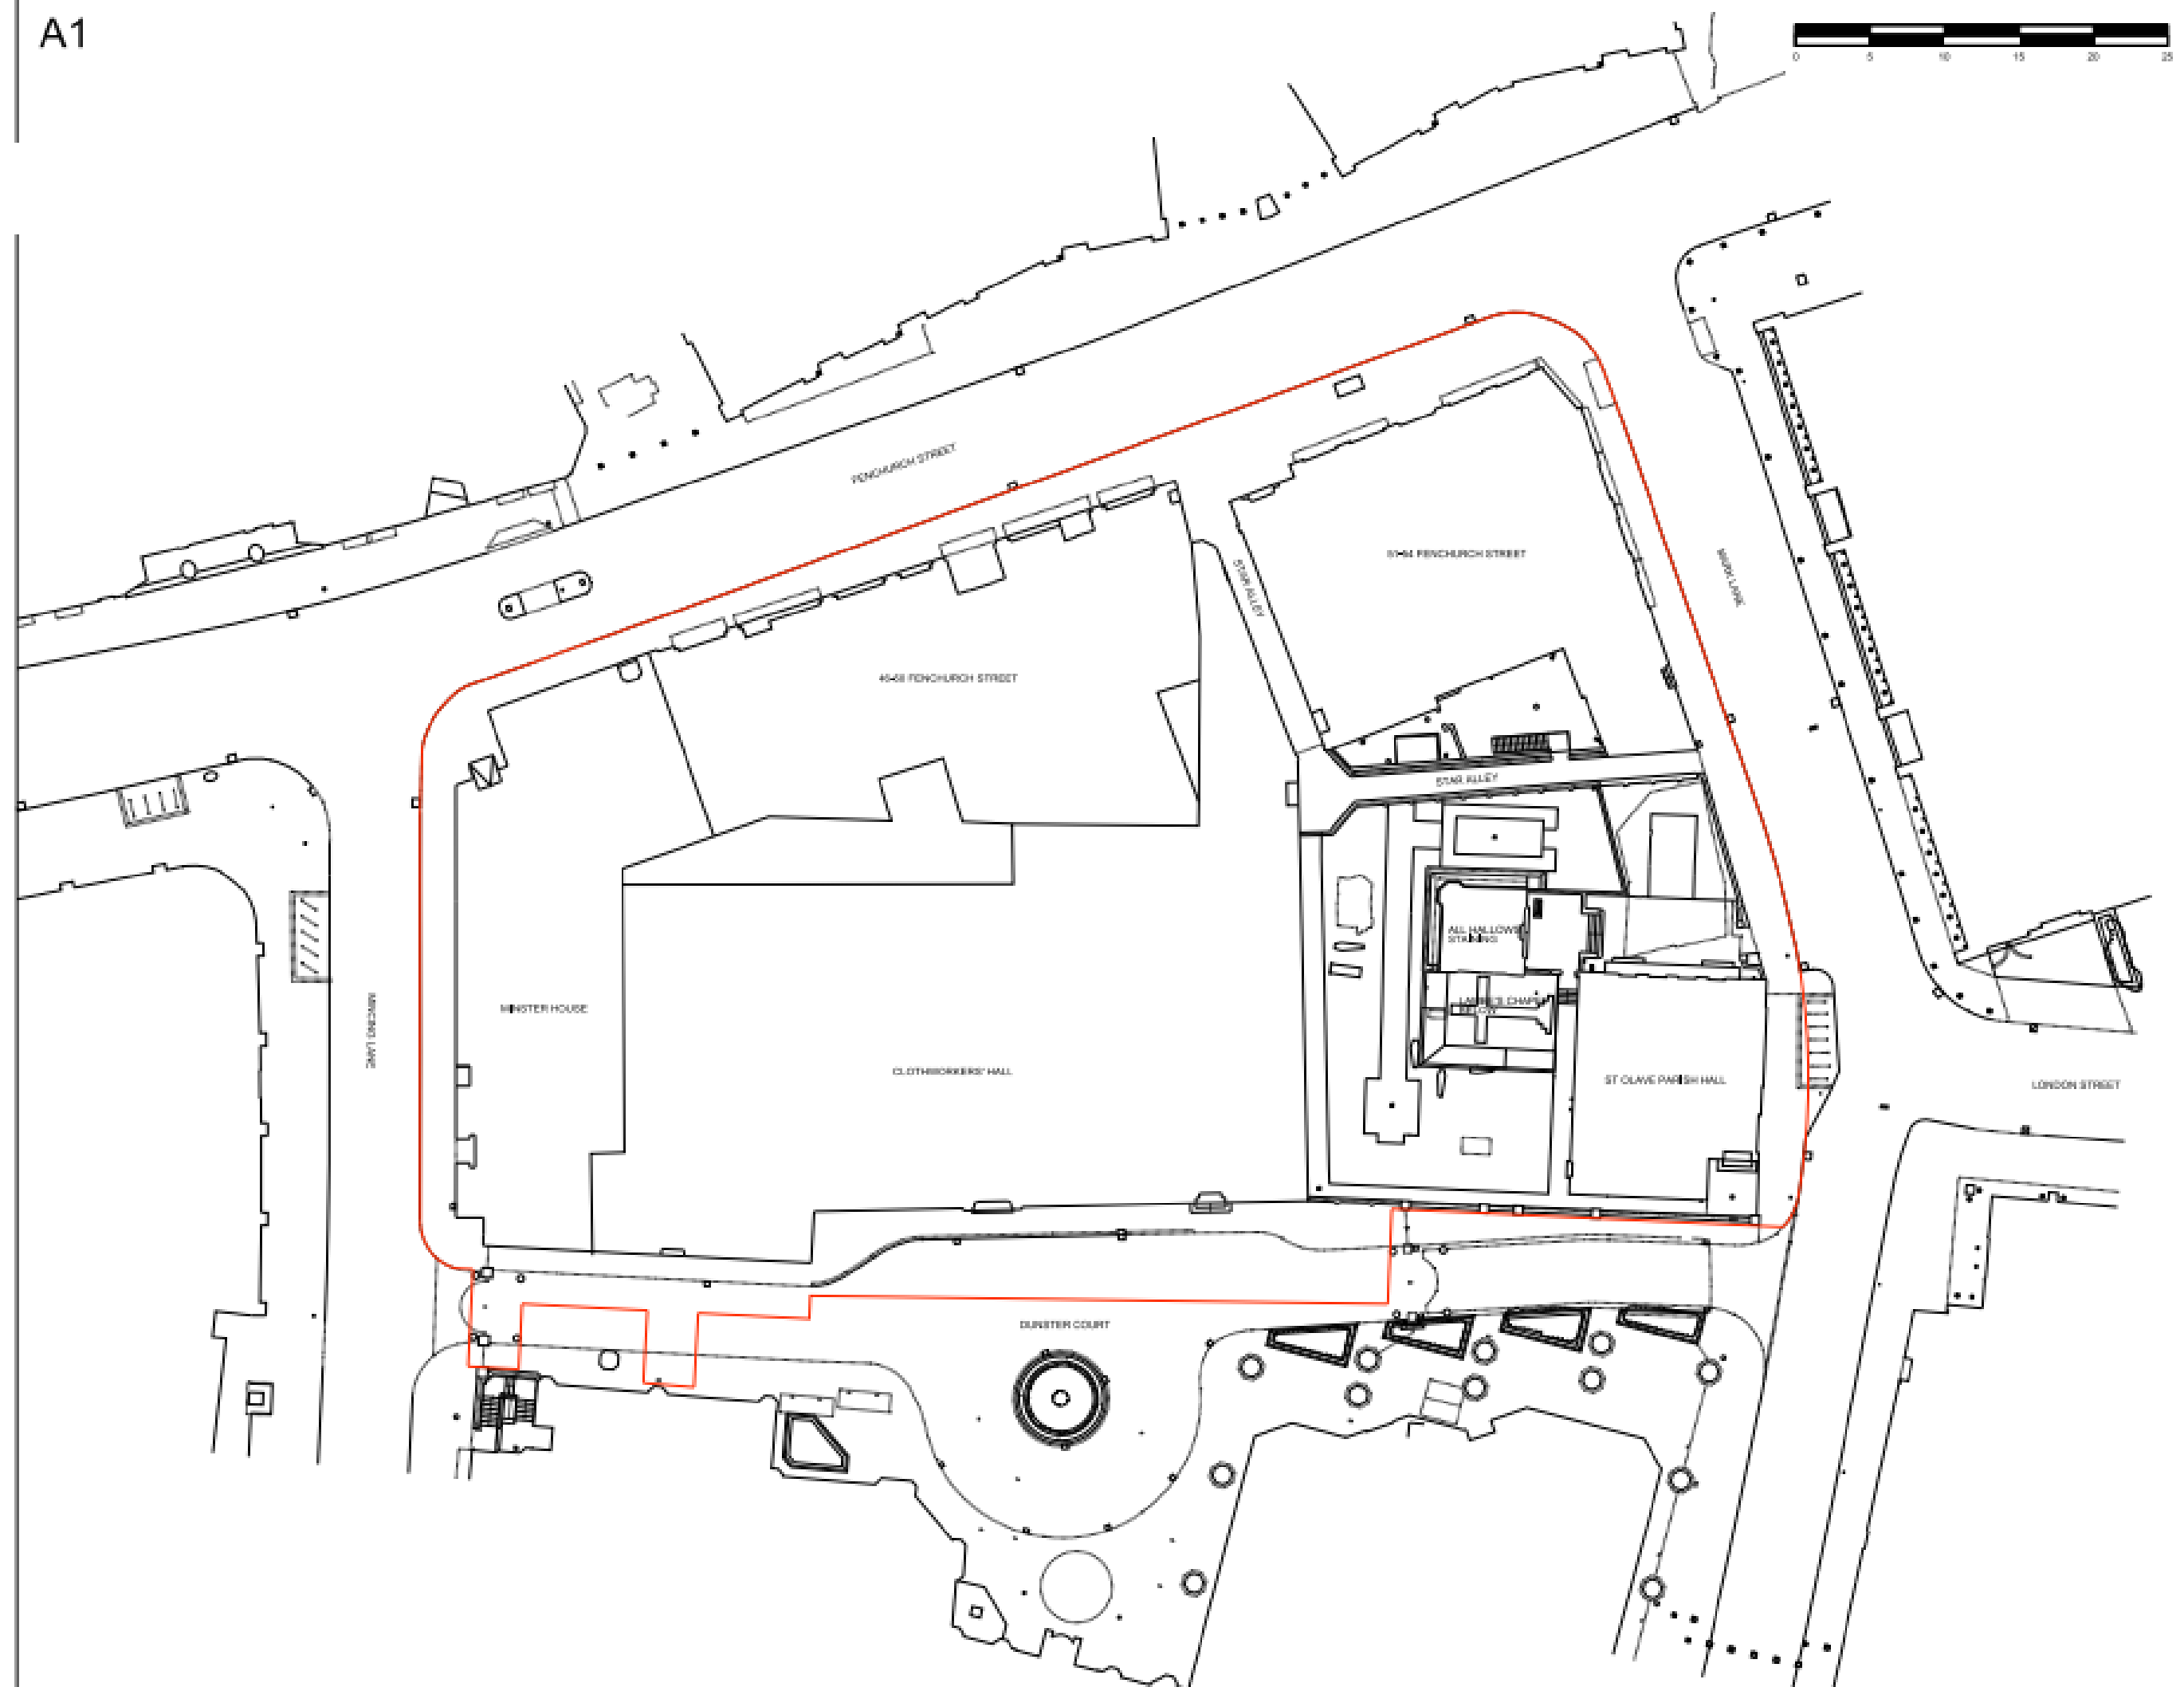


Existing ground floor plan

A1

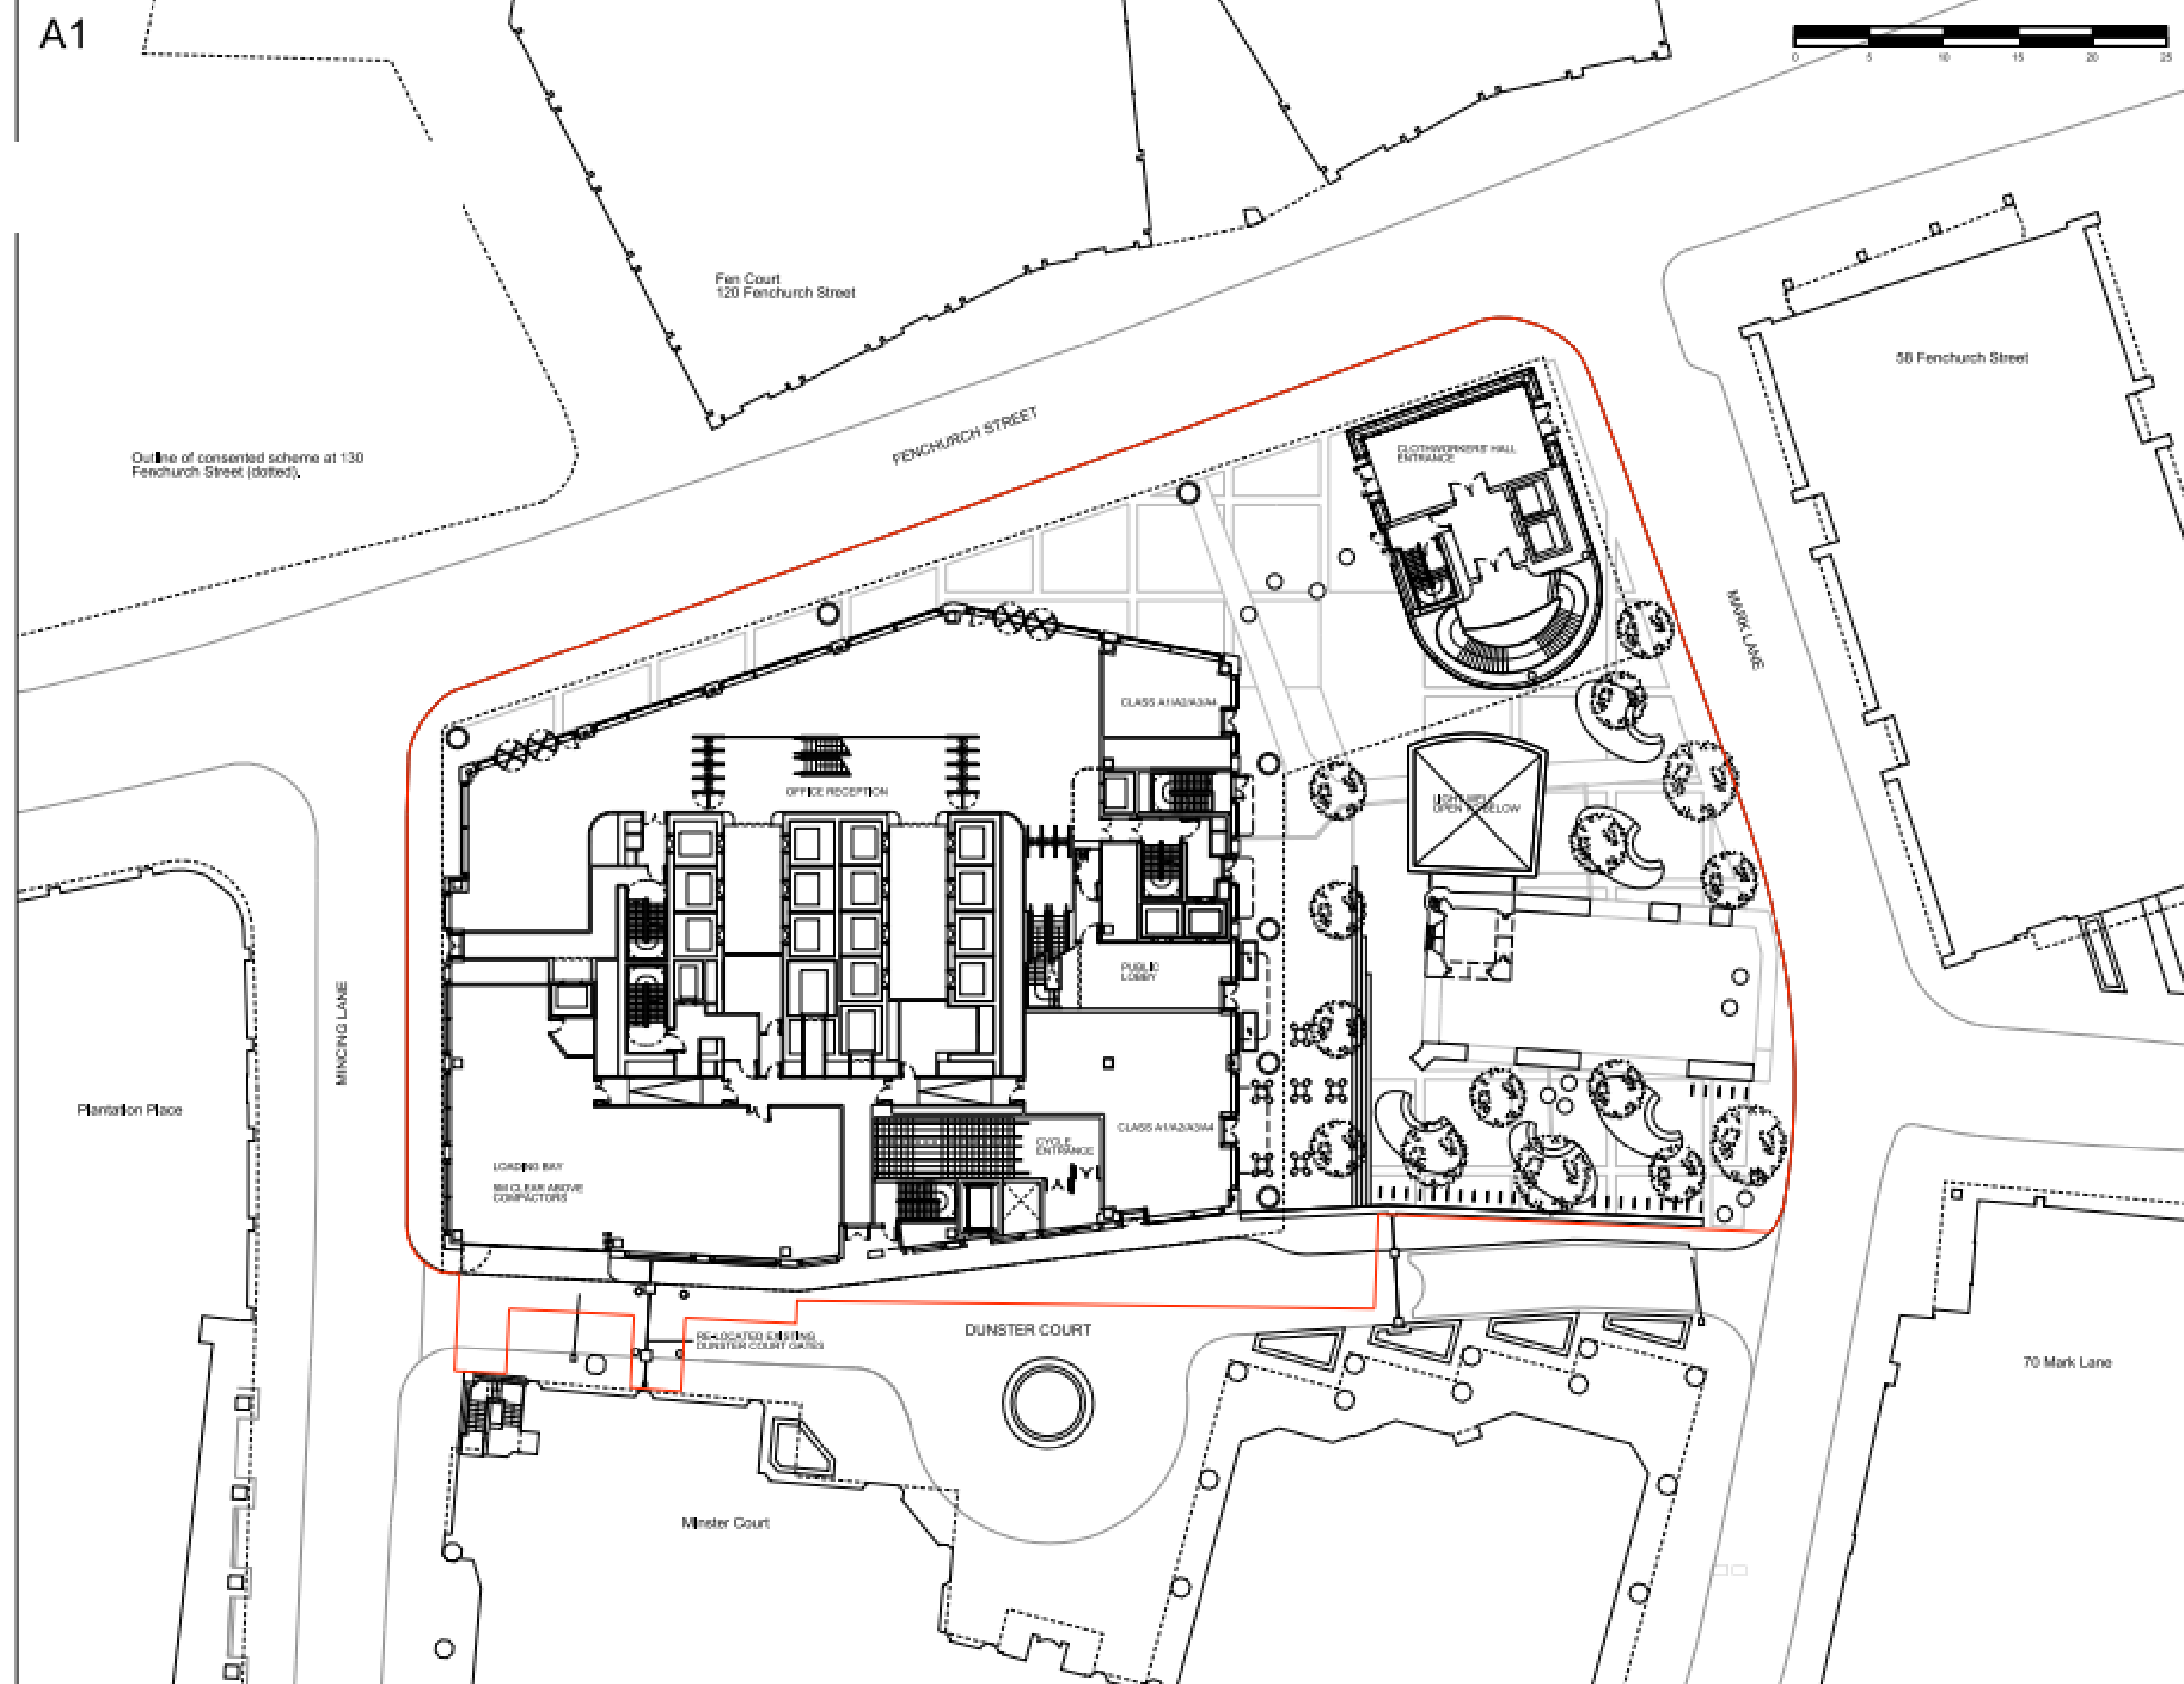


Proposed ground floor plan

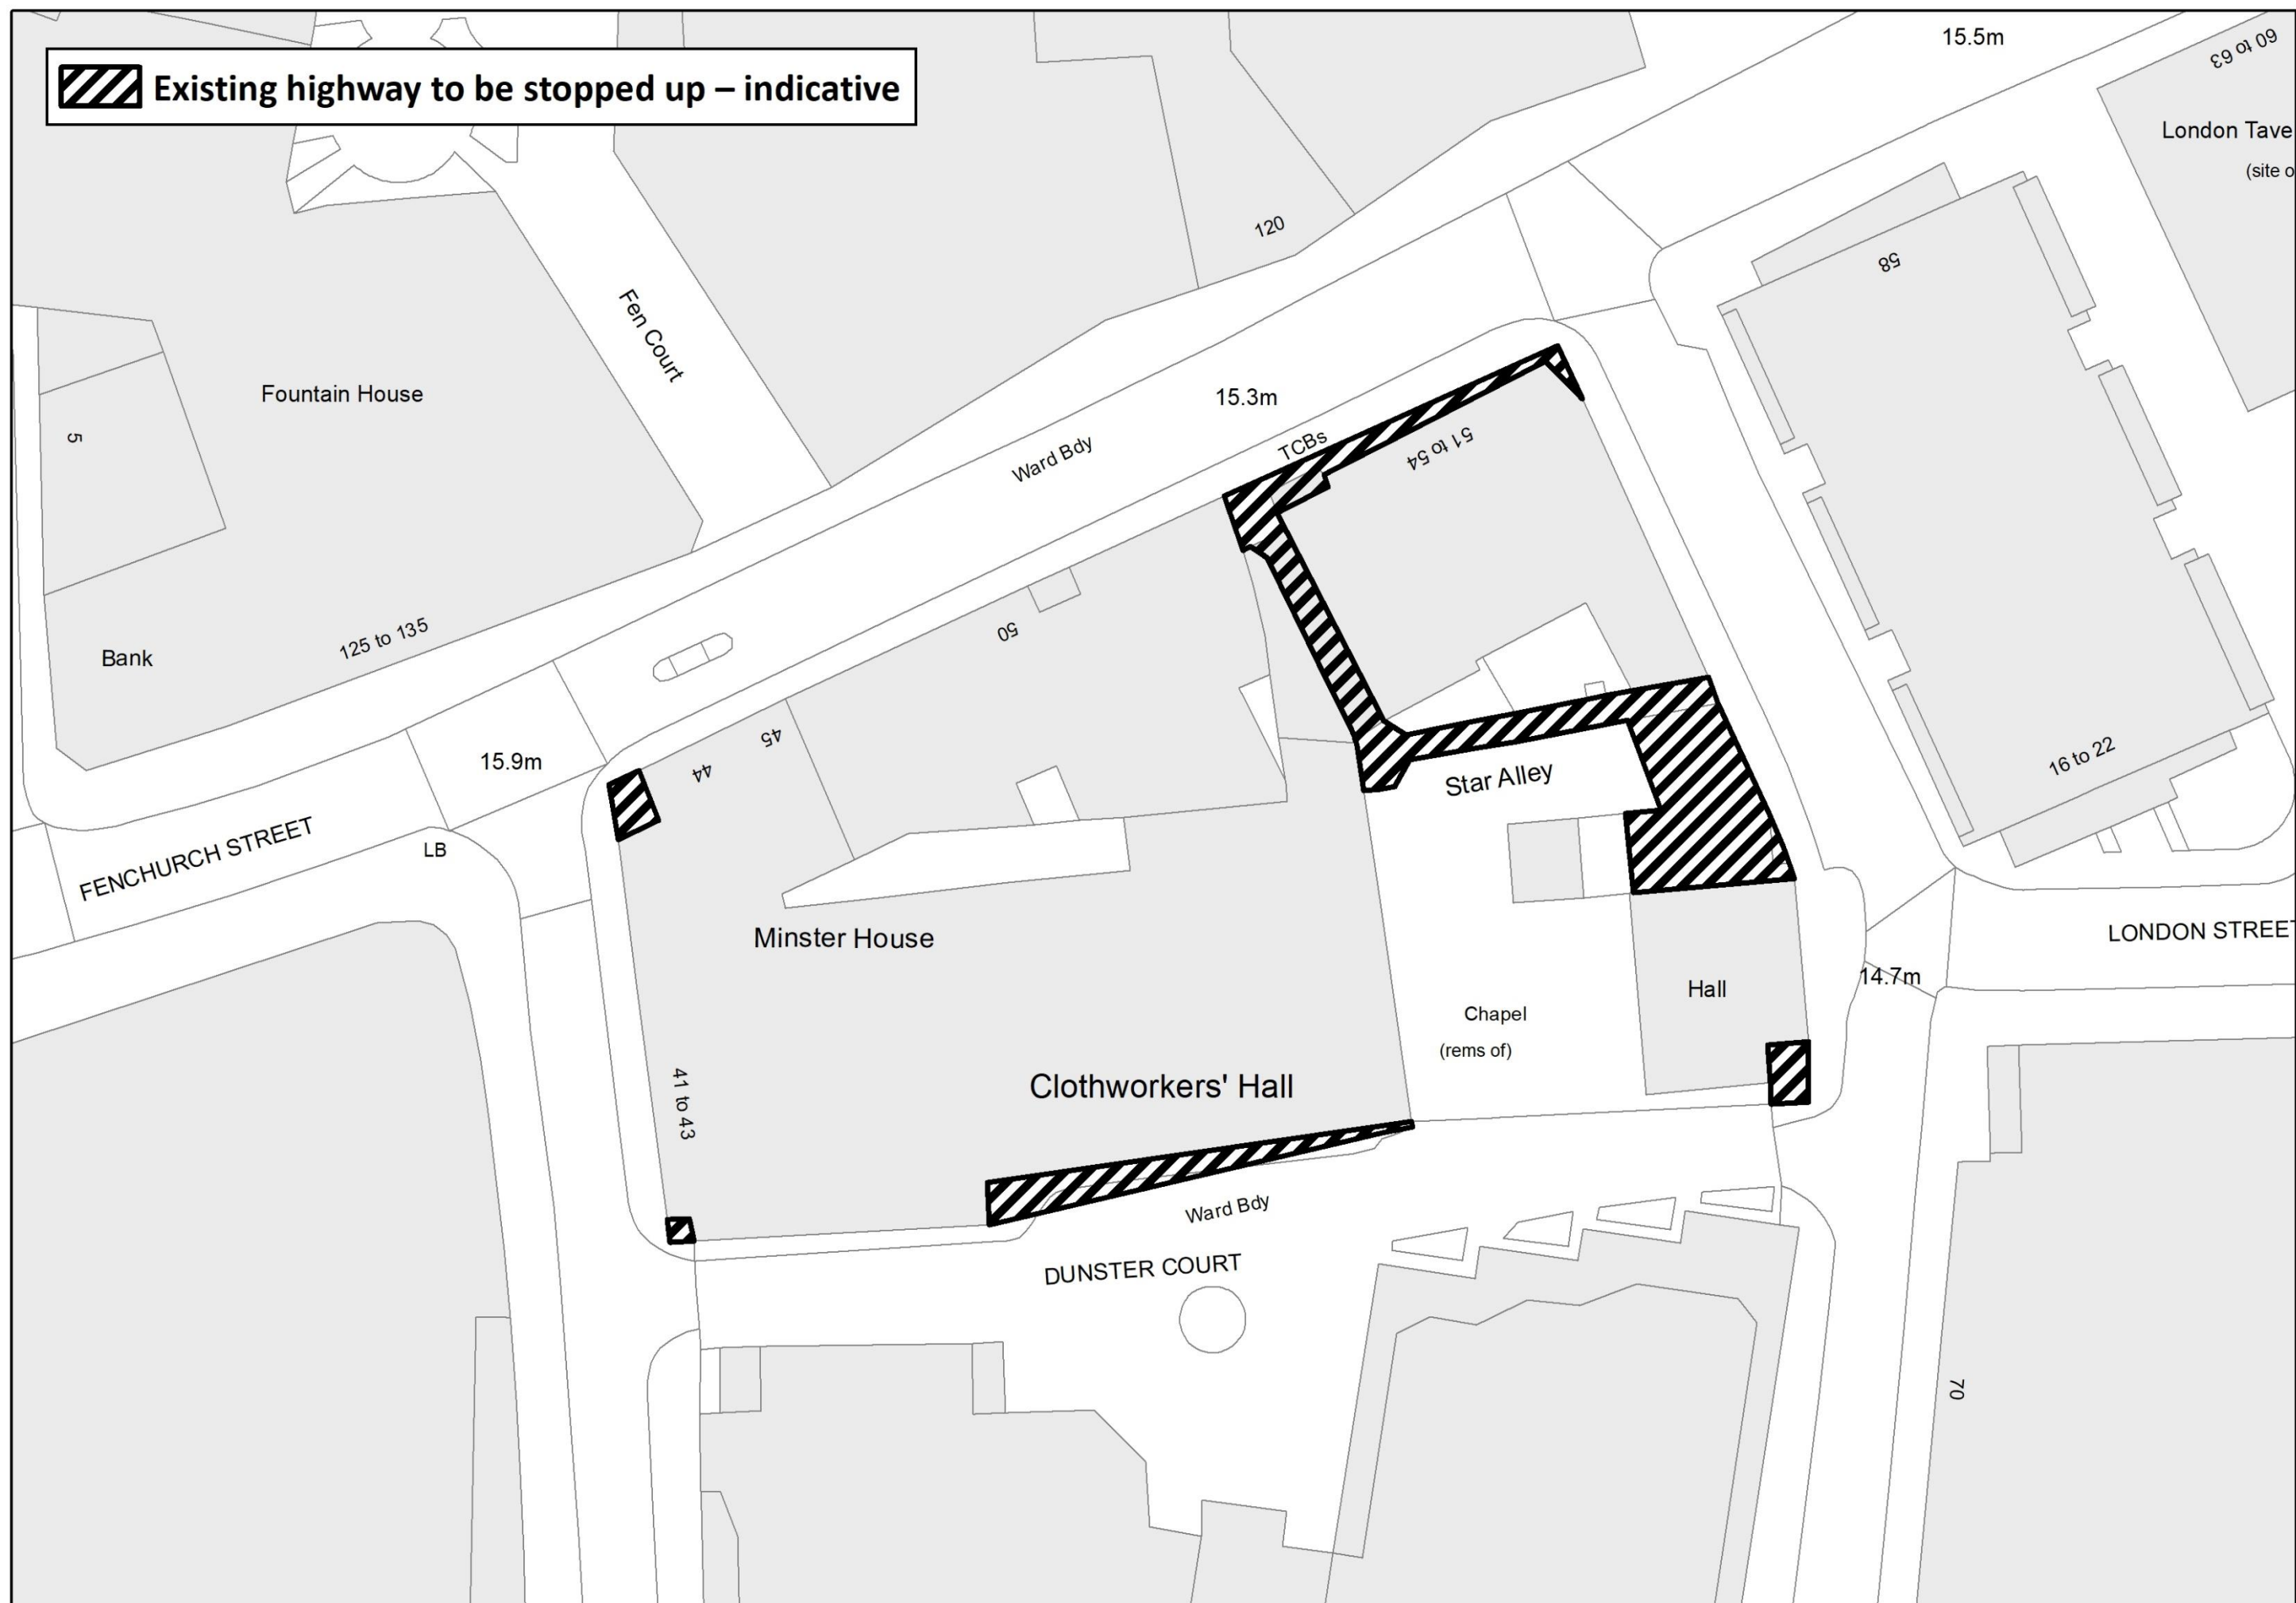


Stopping up plan – total area



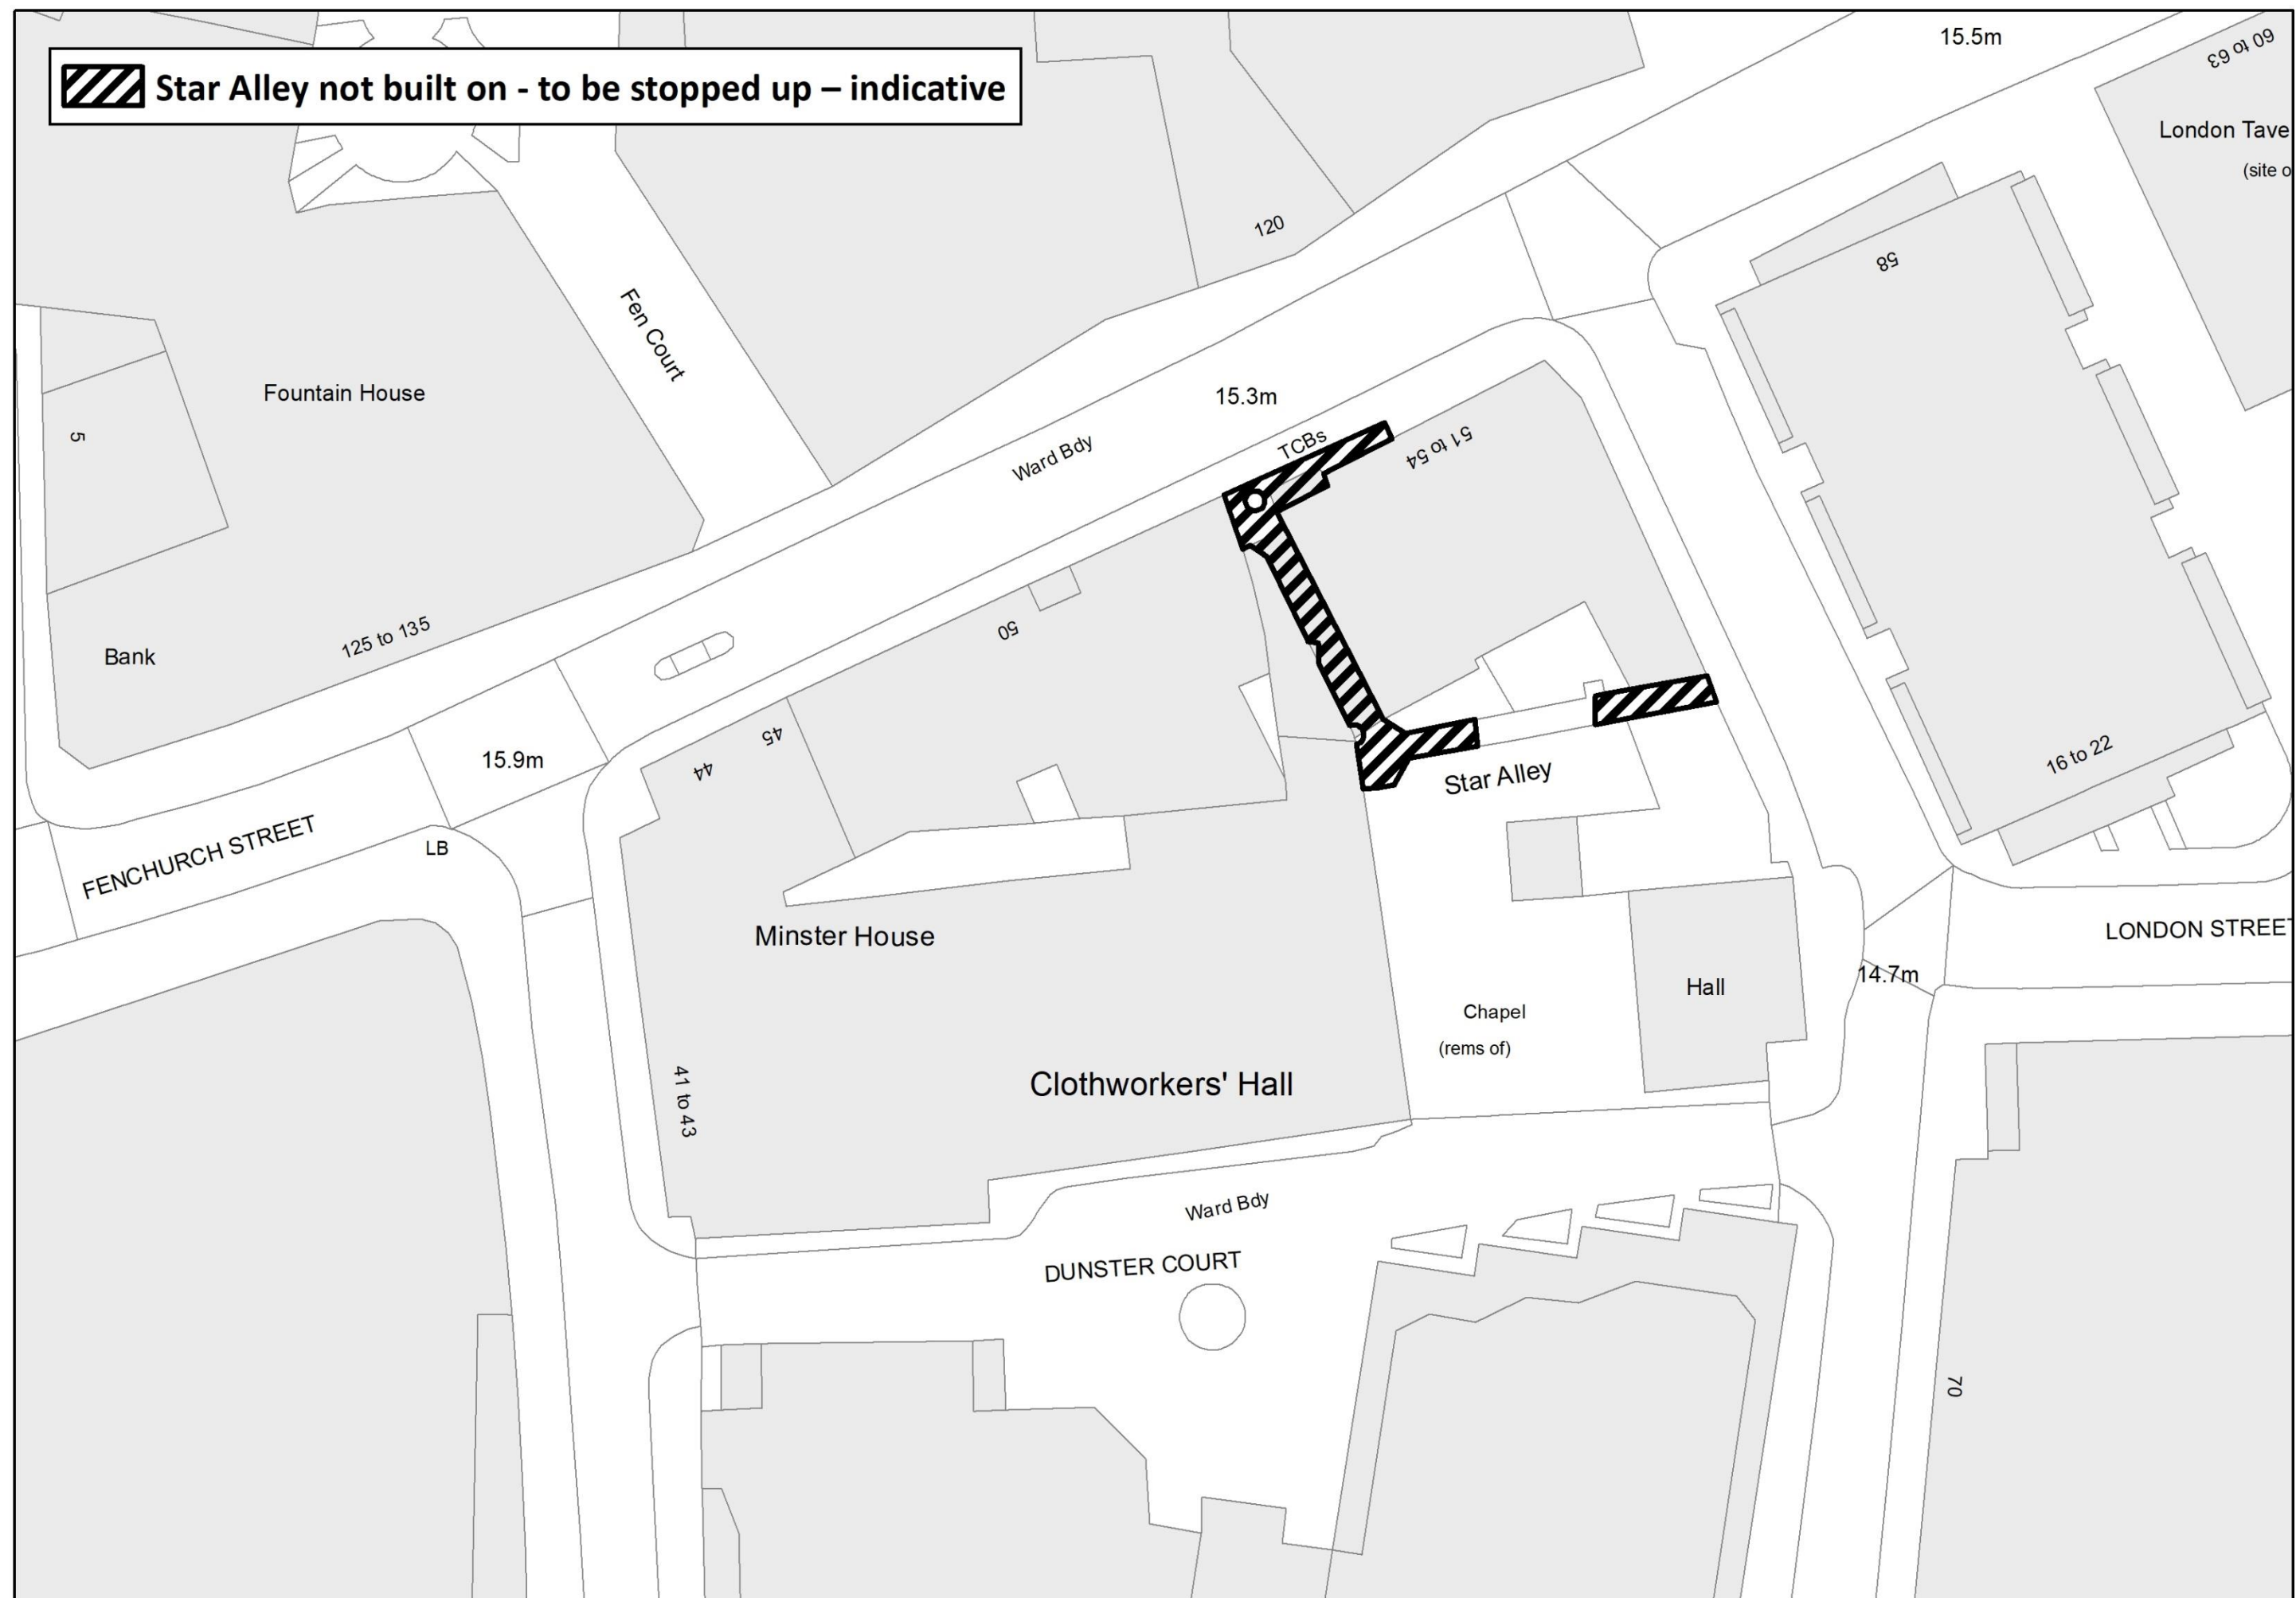

Stopping up plan – areas of Star Alley not being built upon

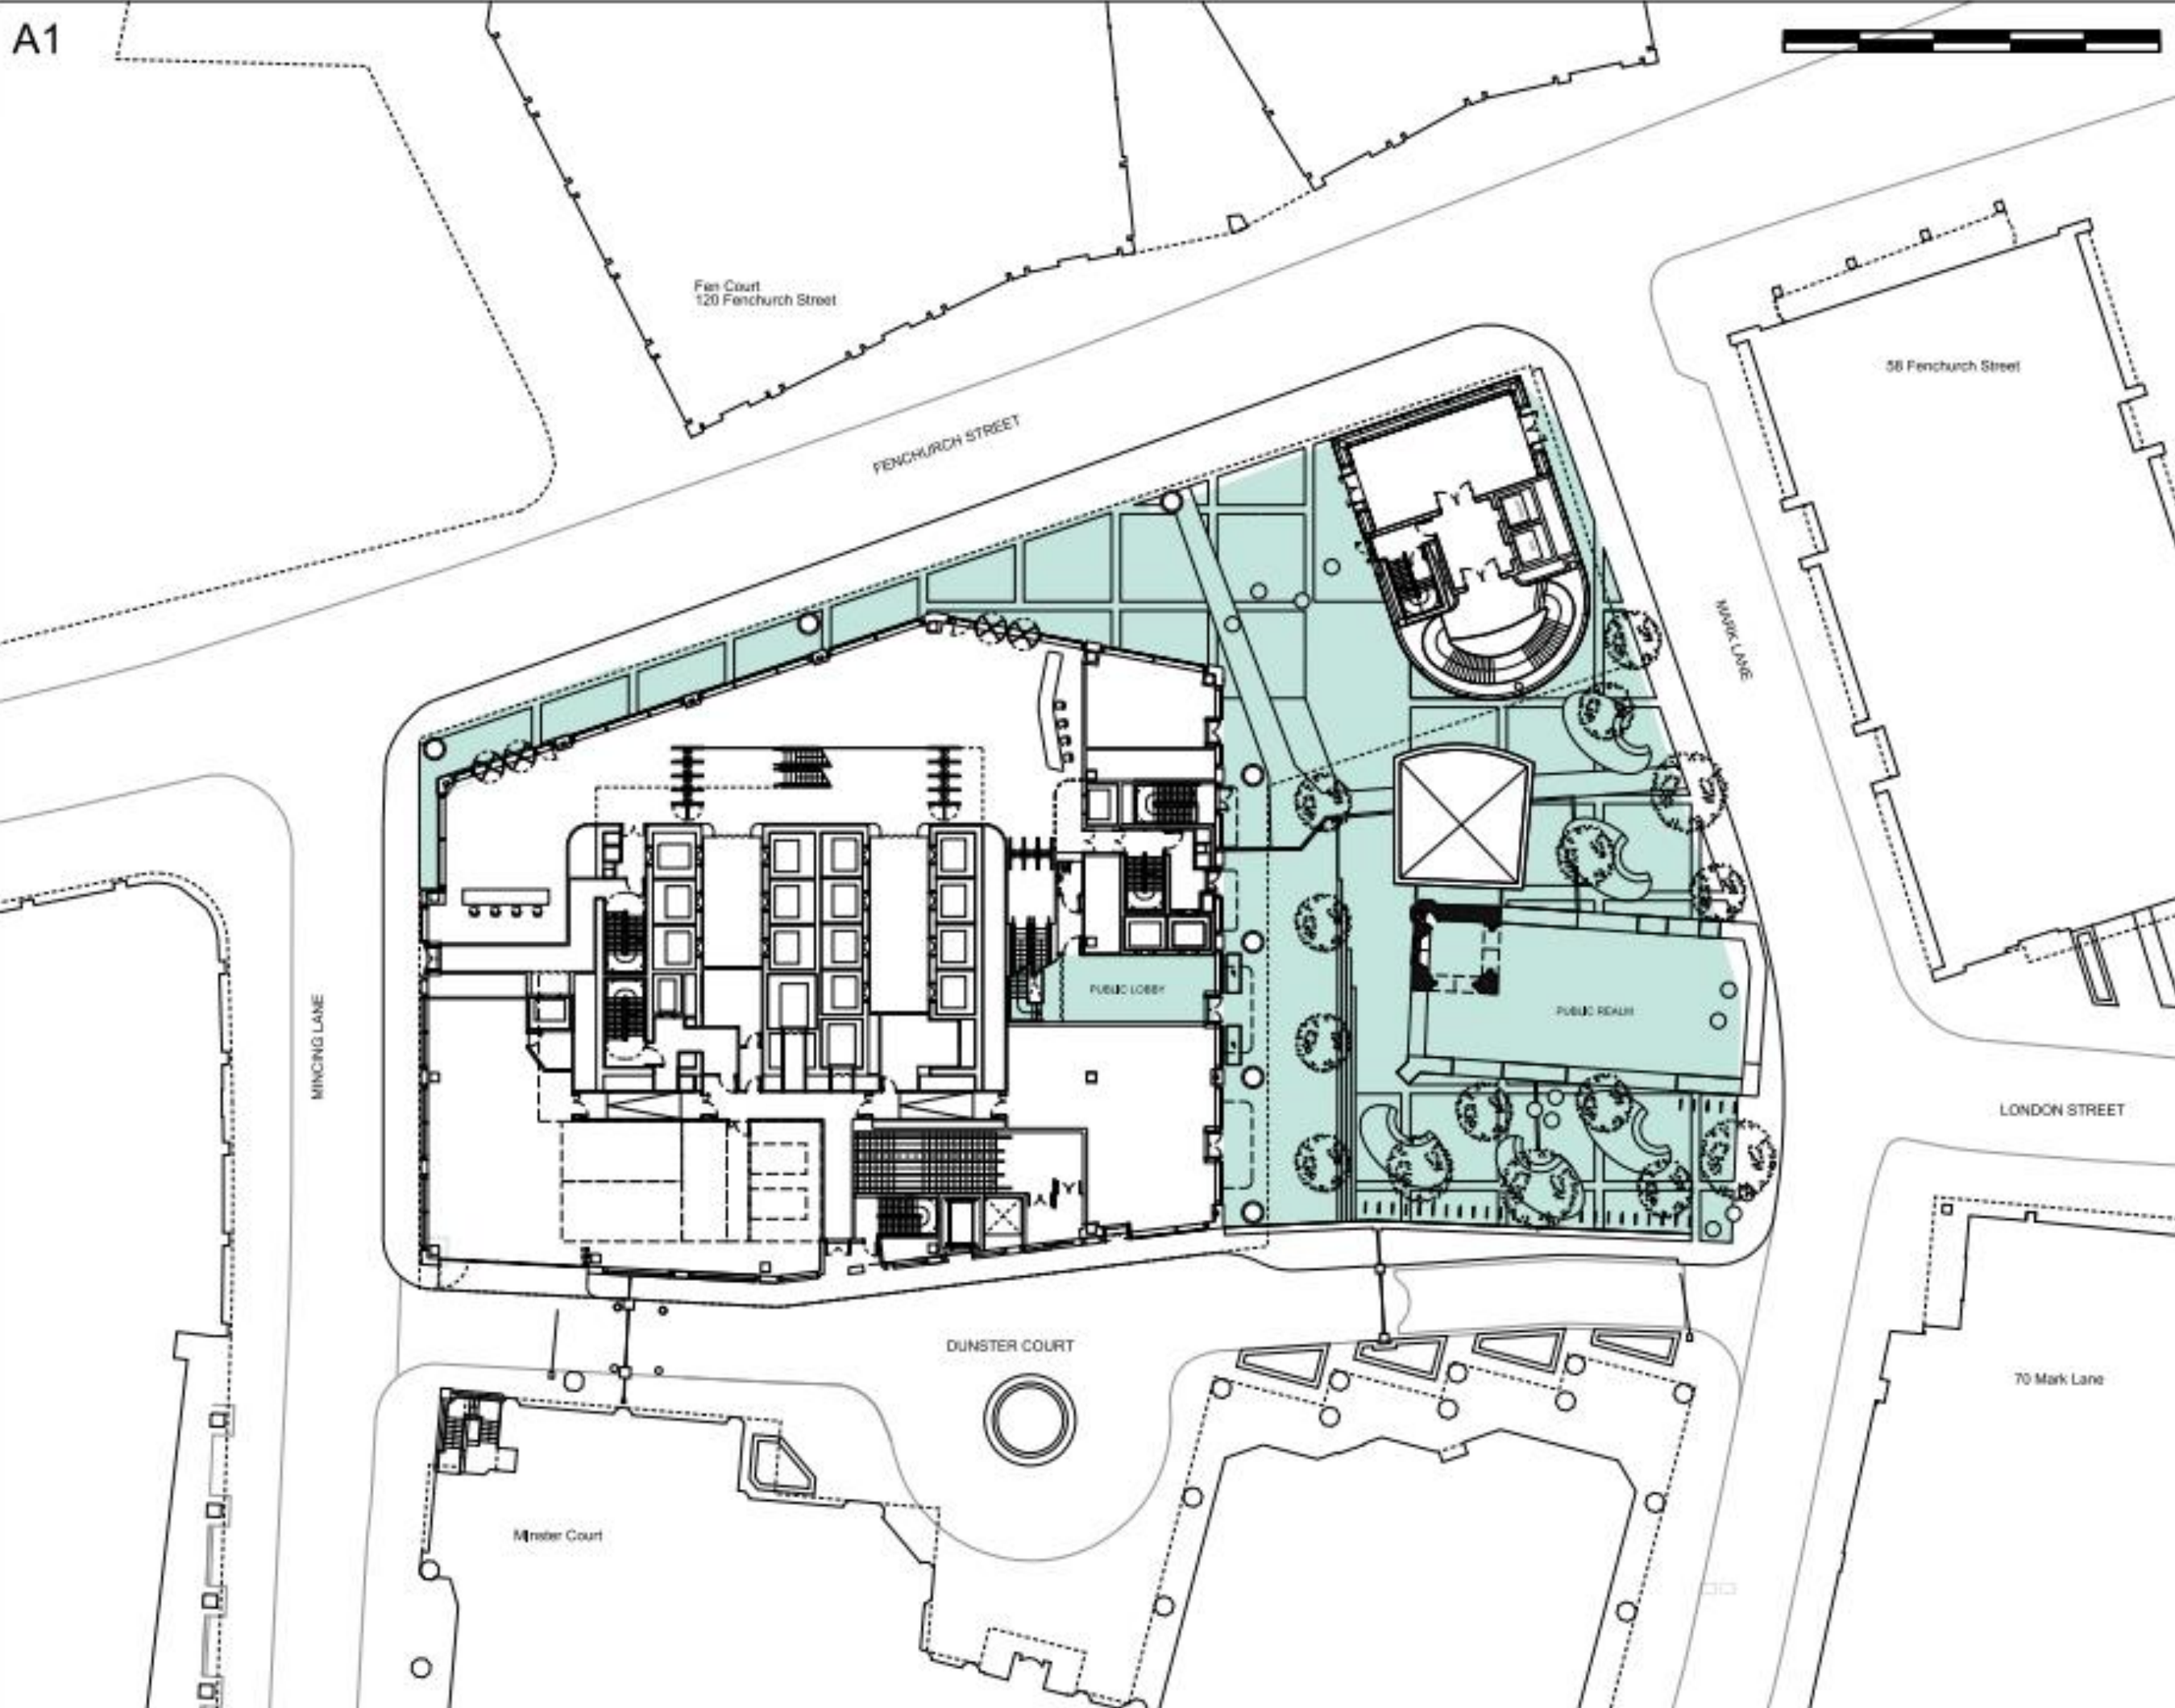

Public Realm – proposed ground





Existing view of 46-50 Fenchurch Street





Proposed view on Fenchurch Street





Existing view from Mark Lane





Proposed view of Public Realm from Mark Lane





Aerial view of proposed Level 10 Public Garden and Public Realm