
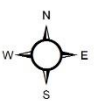


Appendix 2: Site Plan

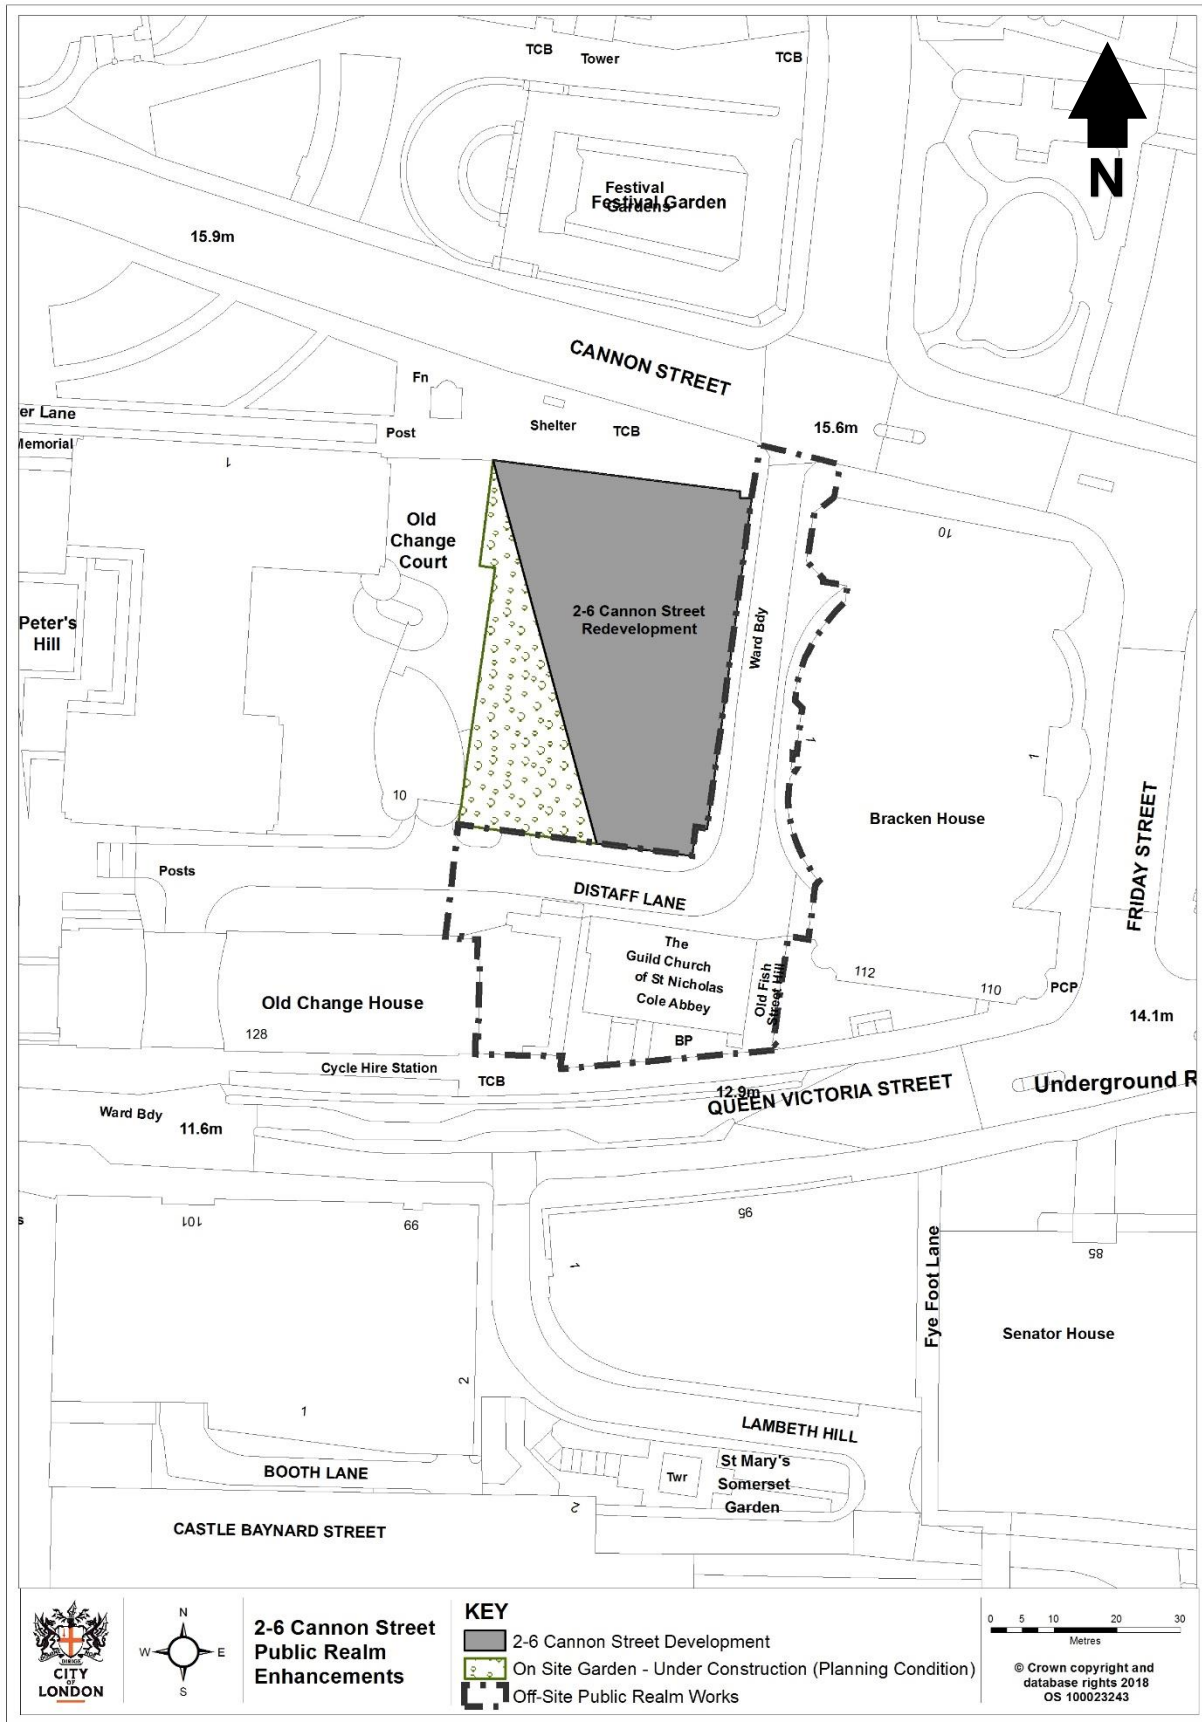

**2-6 Cannon Street
Public Realm
Enhancements**


KEY

- 2-6 Cannon Street Development
- On Site Garden - Under Construction (Planning Condition)
- Off-Site Public Realm Works



© Crown copyright and
database rights 2018
OS 100023243

Appendix 2: Project Phase Plan

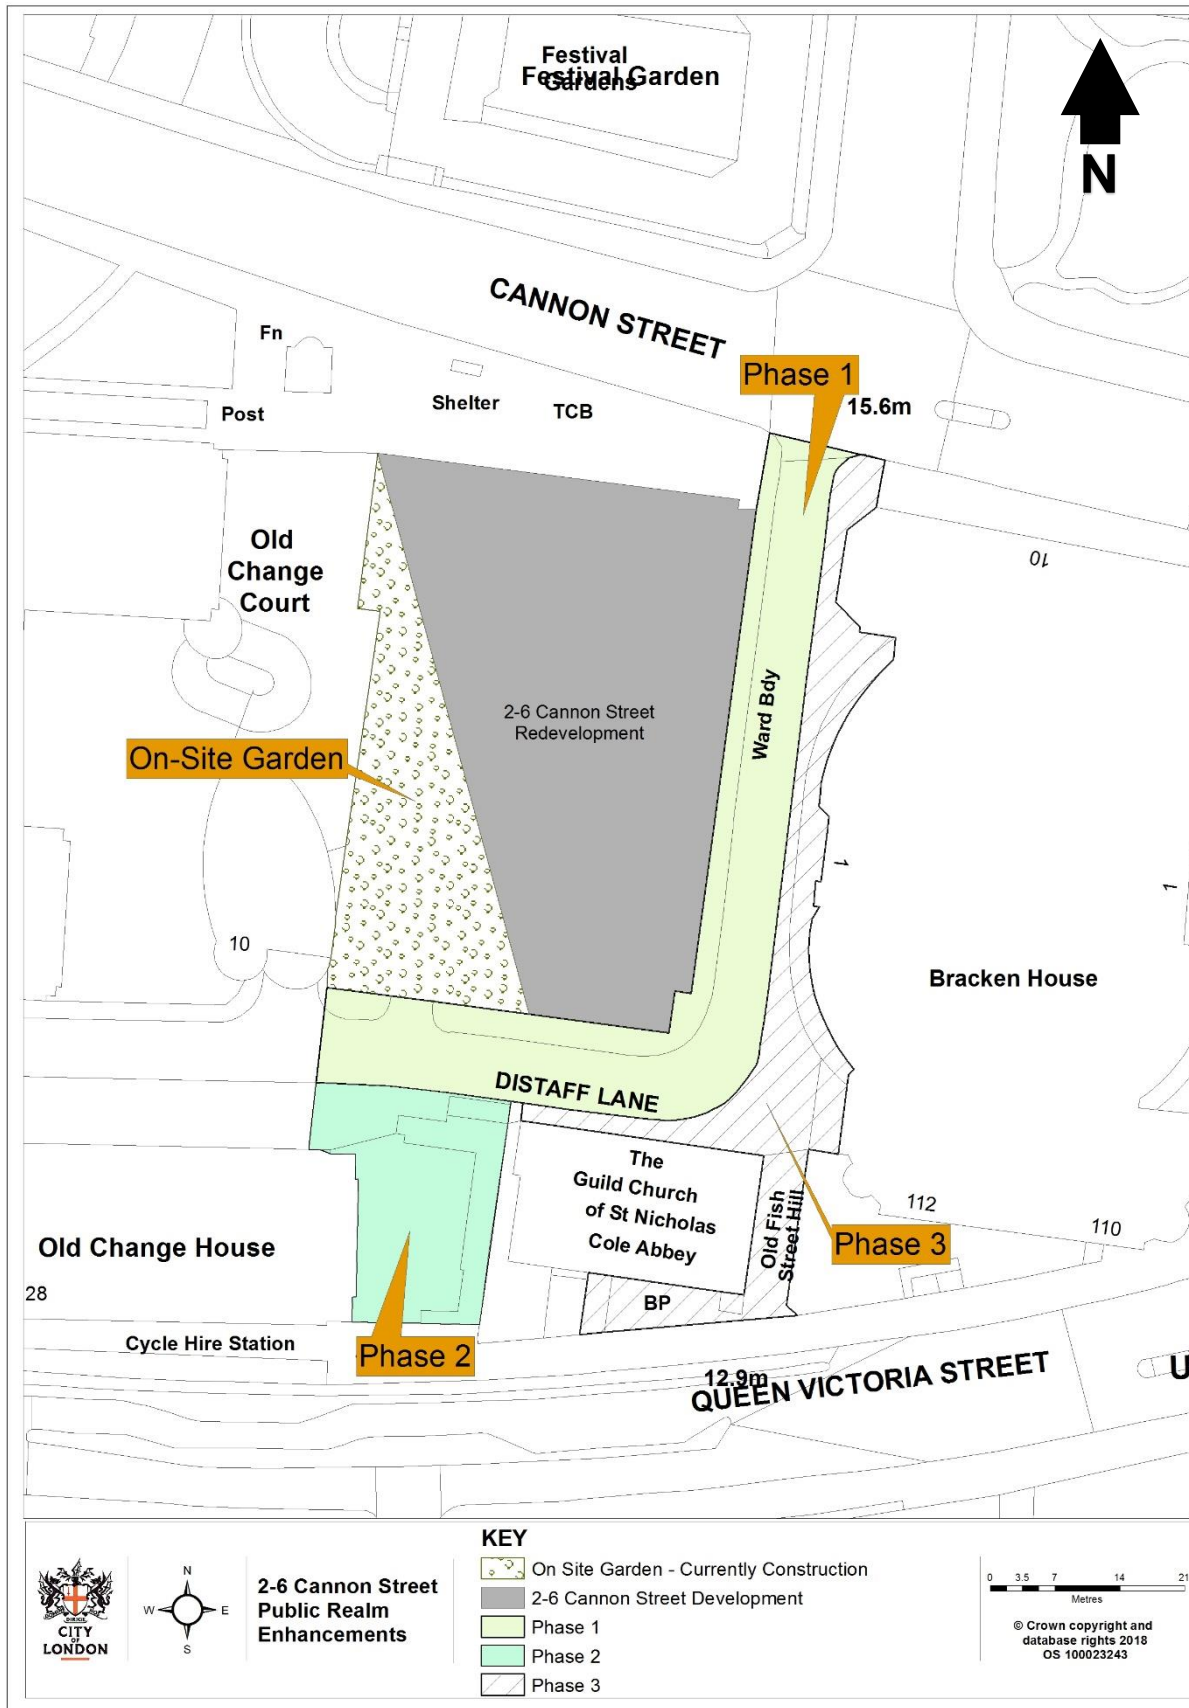

Appendix 2: General Arrangement Plan Snapshot

