


# Appendix 2: Site Plan

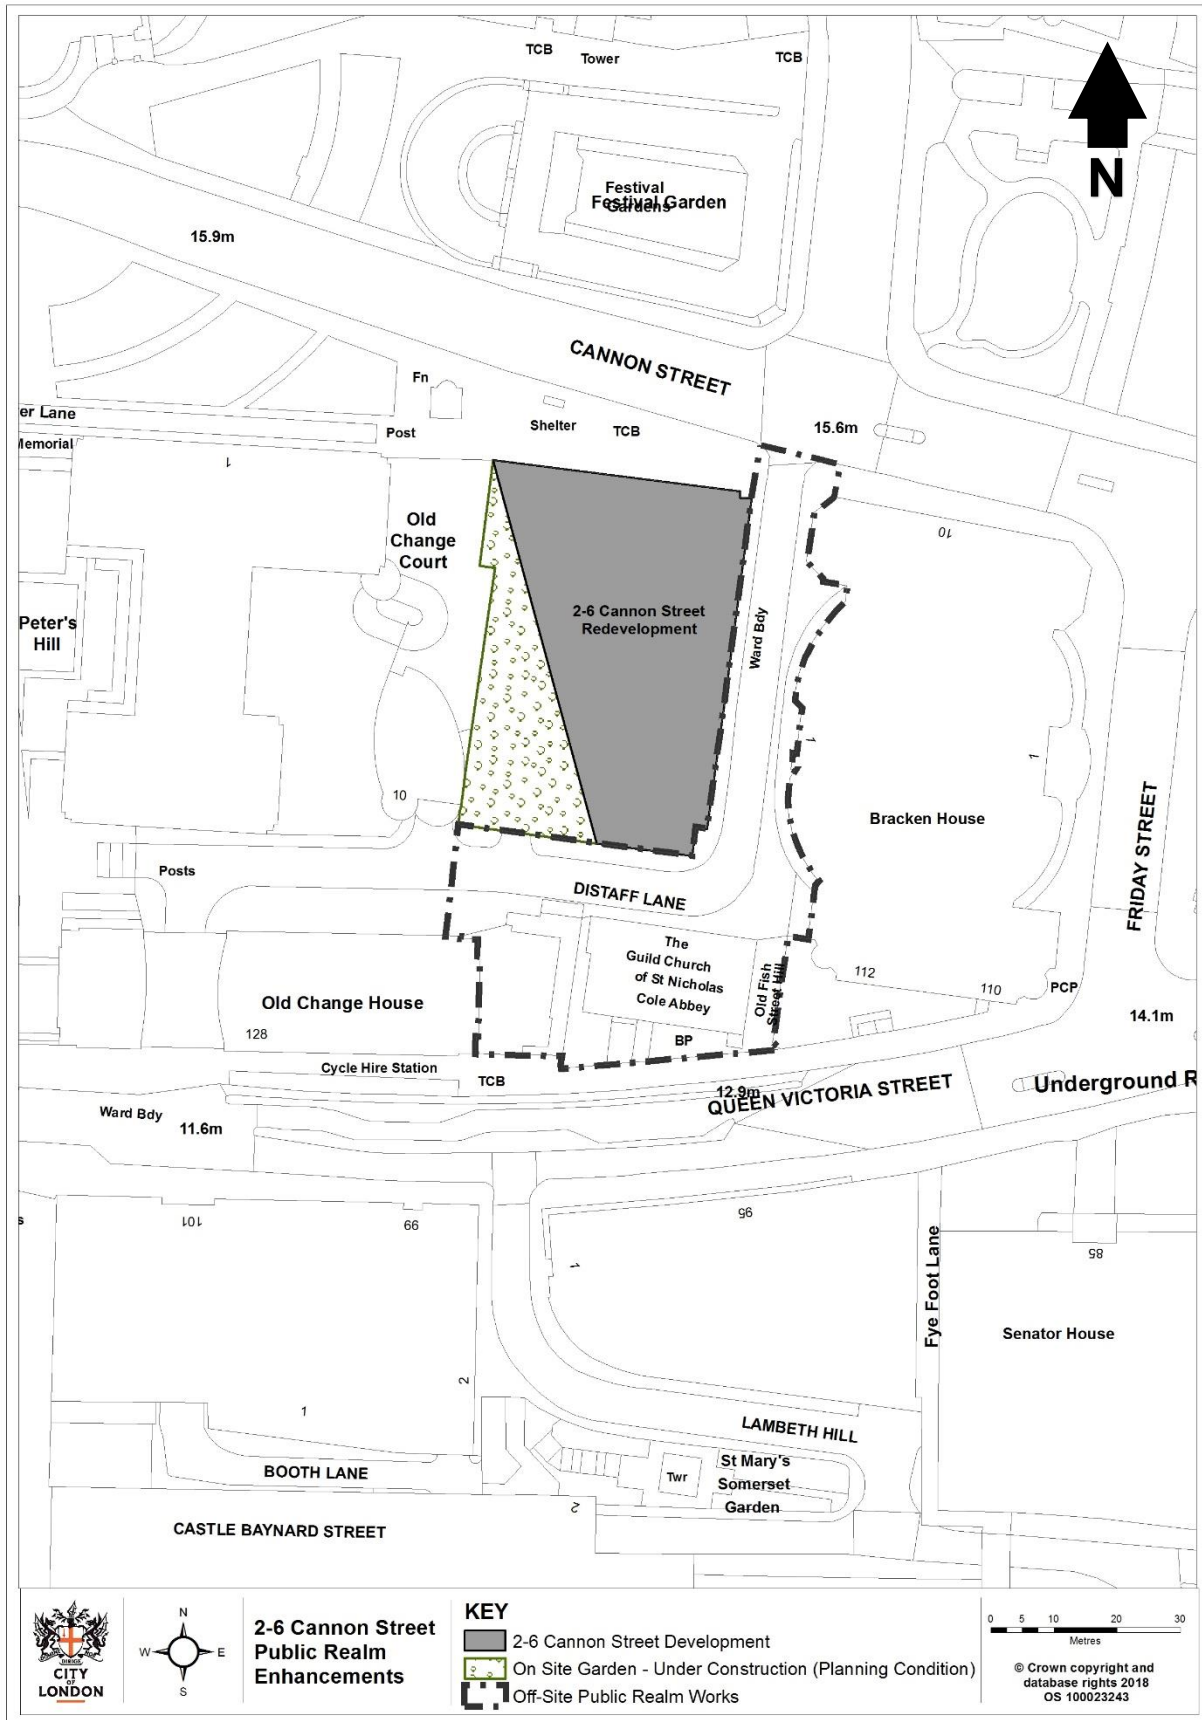

**2-6 Cannon Street  
Public Realm  
Enhancements**


**KEY**

- 2-6 Cannon Street Development
- On Site Garden - Under Construction (Planning Condition)
- Off-Site Public Realm Works



© Crown copyright and  
database rights 2018  
OS 100023243

# Appendix 2: Project Phase Plan

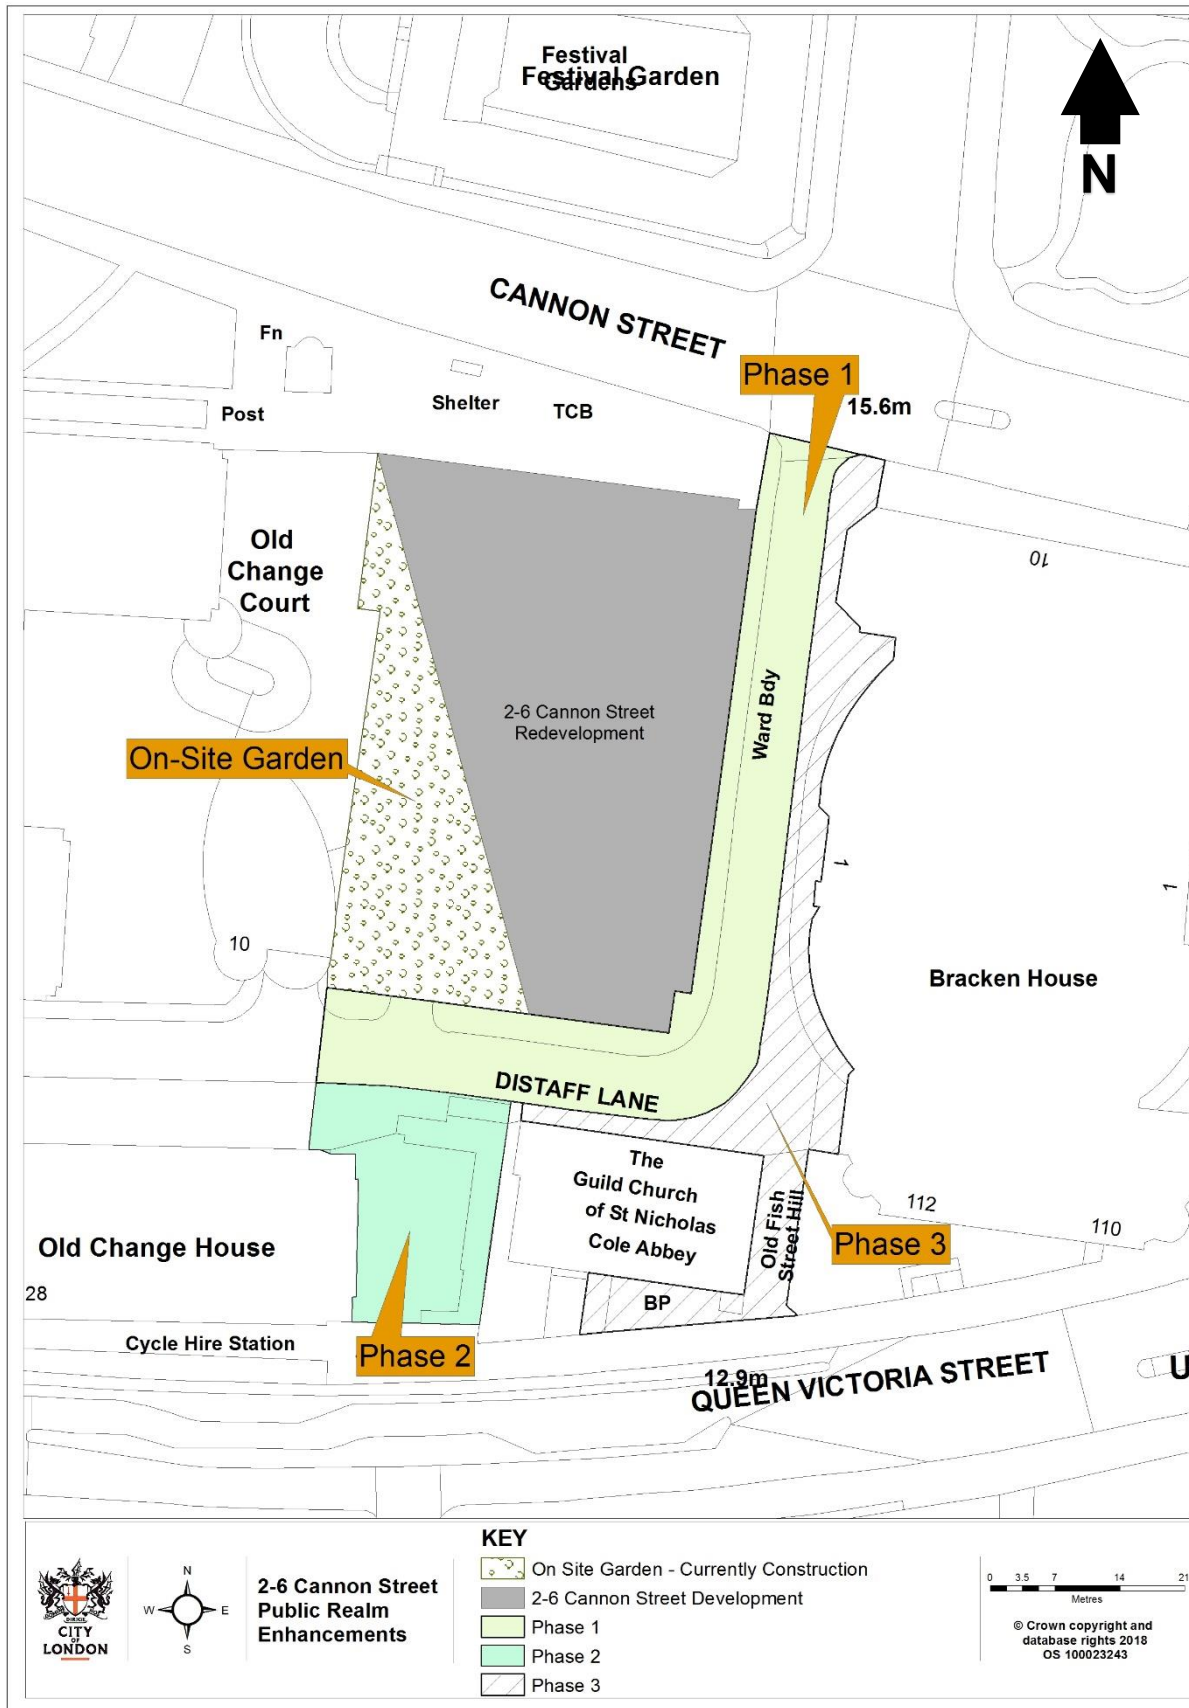

## Appendix 2: General Arrangement Plan Snapshot

