


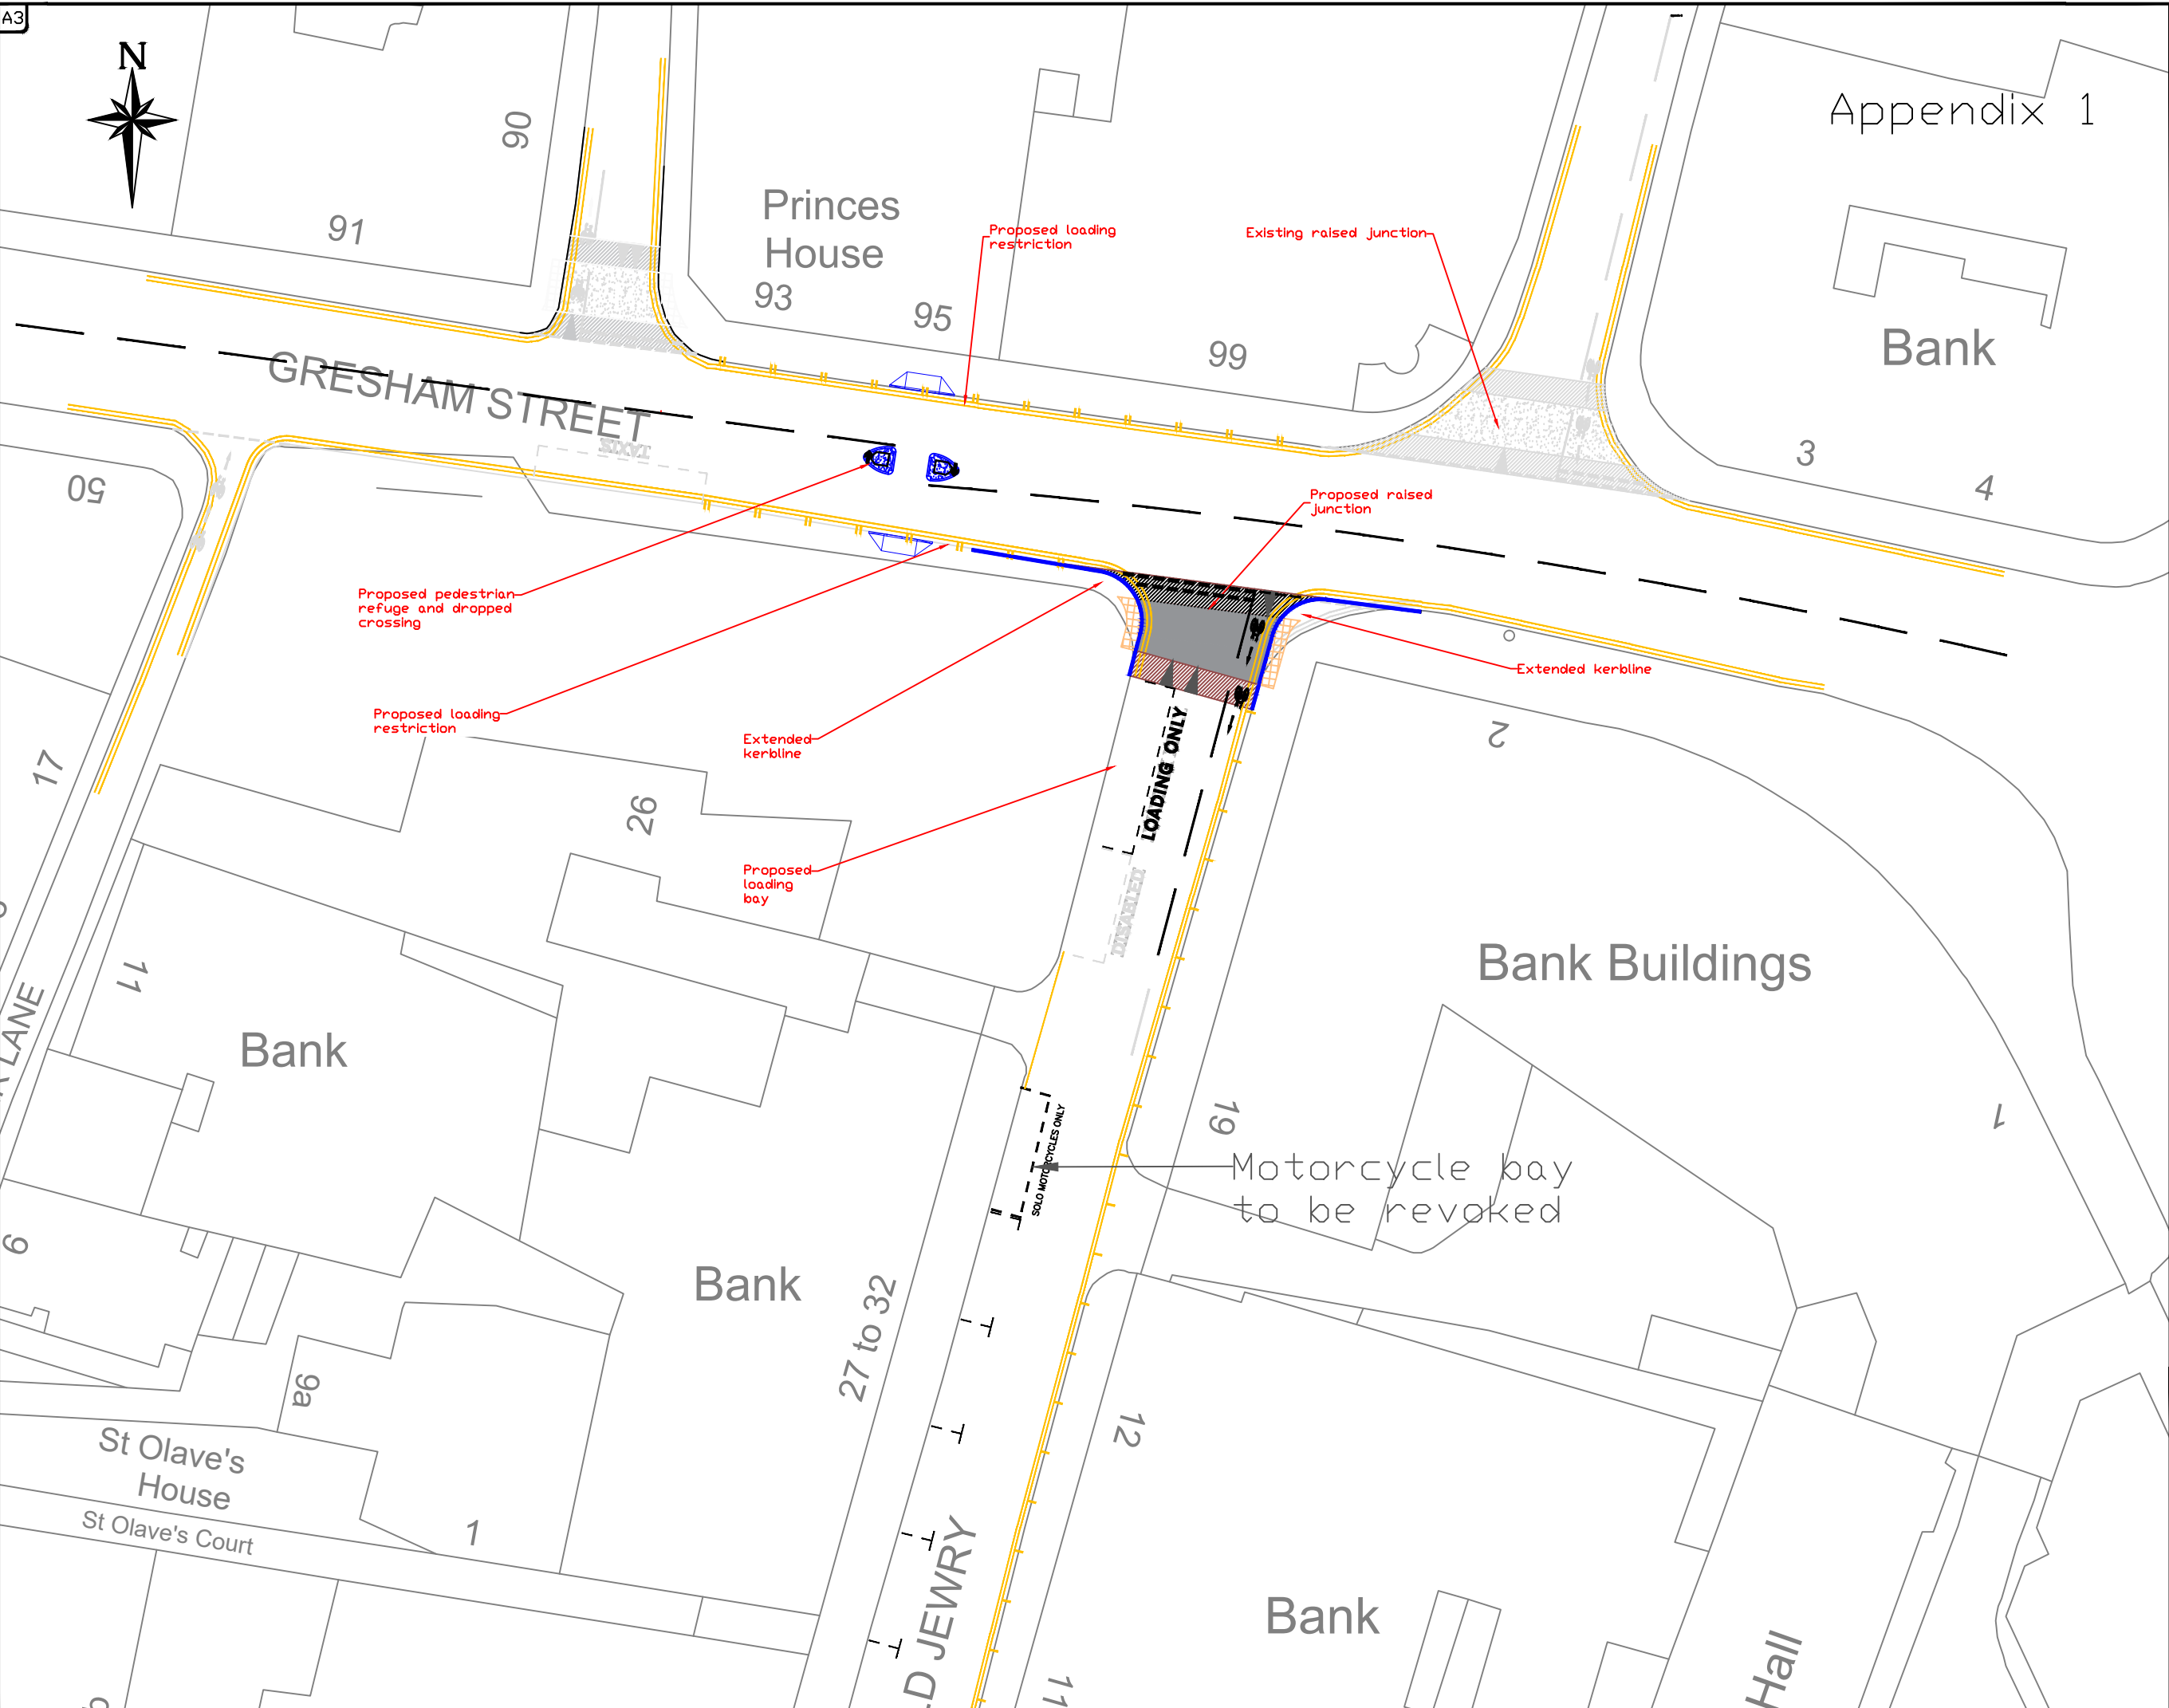

KEY

Appendix 1

Bank

Bank Buildings

Bank

Bank

St Olave's House

St Olave's Court

GRESHAM STREET

OLD JEWRY

Princes House

Motorcycle bay to be revoked

Proposed loading restriction

Proposed pedestrian refuge and dropped crossing

Proposed loading restriction

Proposed loading bay

Extended kerbline

Proposed raised junction

Existing raised junction

Extended kerbline

SOLO MOTORCYCLES ONLY

LOADING ONLY

Notes

Existing street furniture (i.e. signposts) are not shown

Proposed gullies not shown

Existing road markings are shown in grey

Rev	Date	Revision detail	Drawn	Checked	Approved

Project

Healthy Streets Minor Scheme 2019/20

Basinghall Street & Old Jewry/Gresham Street

Drawing title

Raised Junction & Tactiles

Scale	Original dep-size	Date
1:50	A3	Jul 2019

Drawn	Checked	Approved
MYC	MYC	xxx

DEPARTMENT OF PLANNING & TRANSPORTATION

City of London Corporation

PO Box 270

Guildhall

London EC2P 2EJ

020 7332 1710

CITY OF LONDON