


Appendix 4 – Bus Gate Design

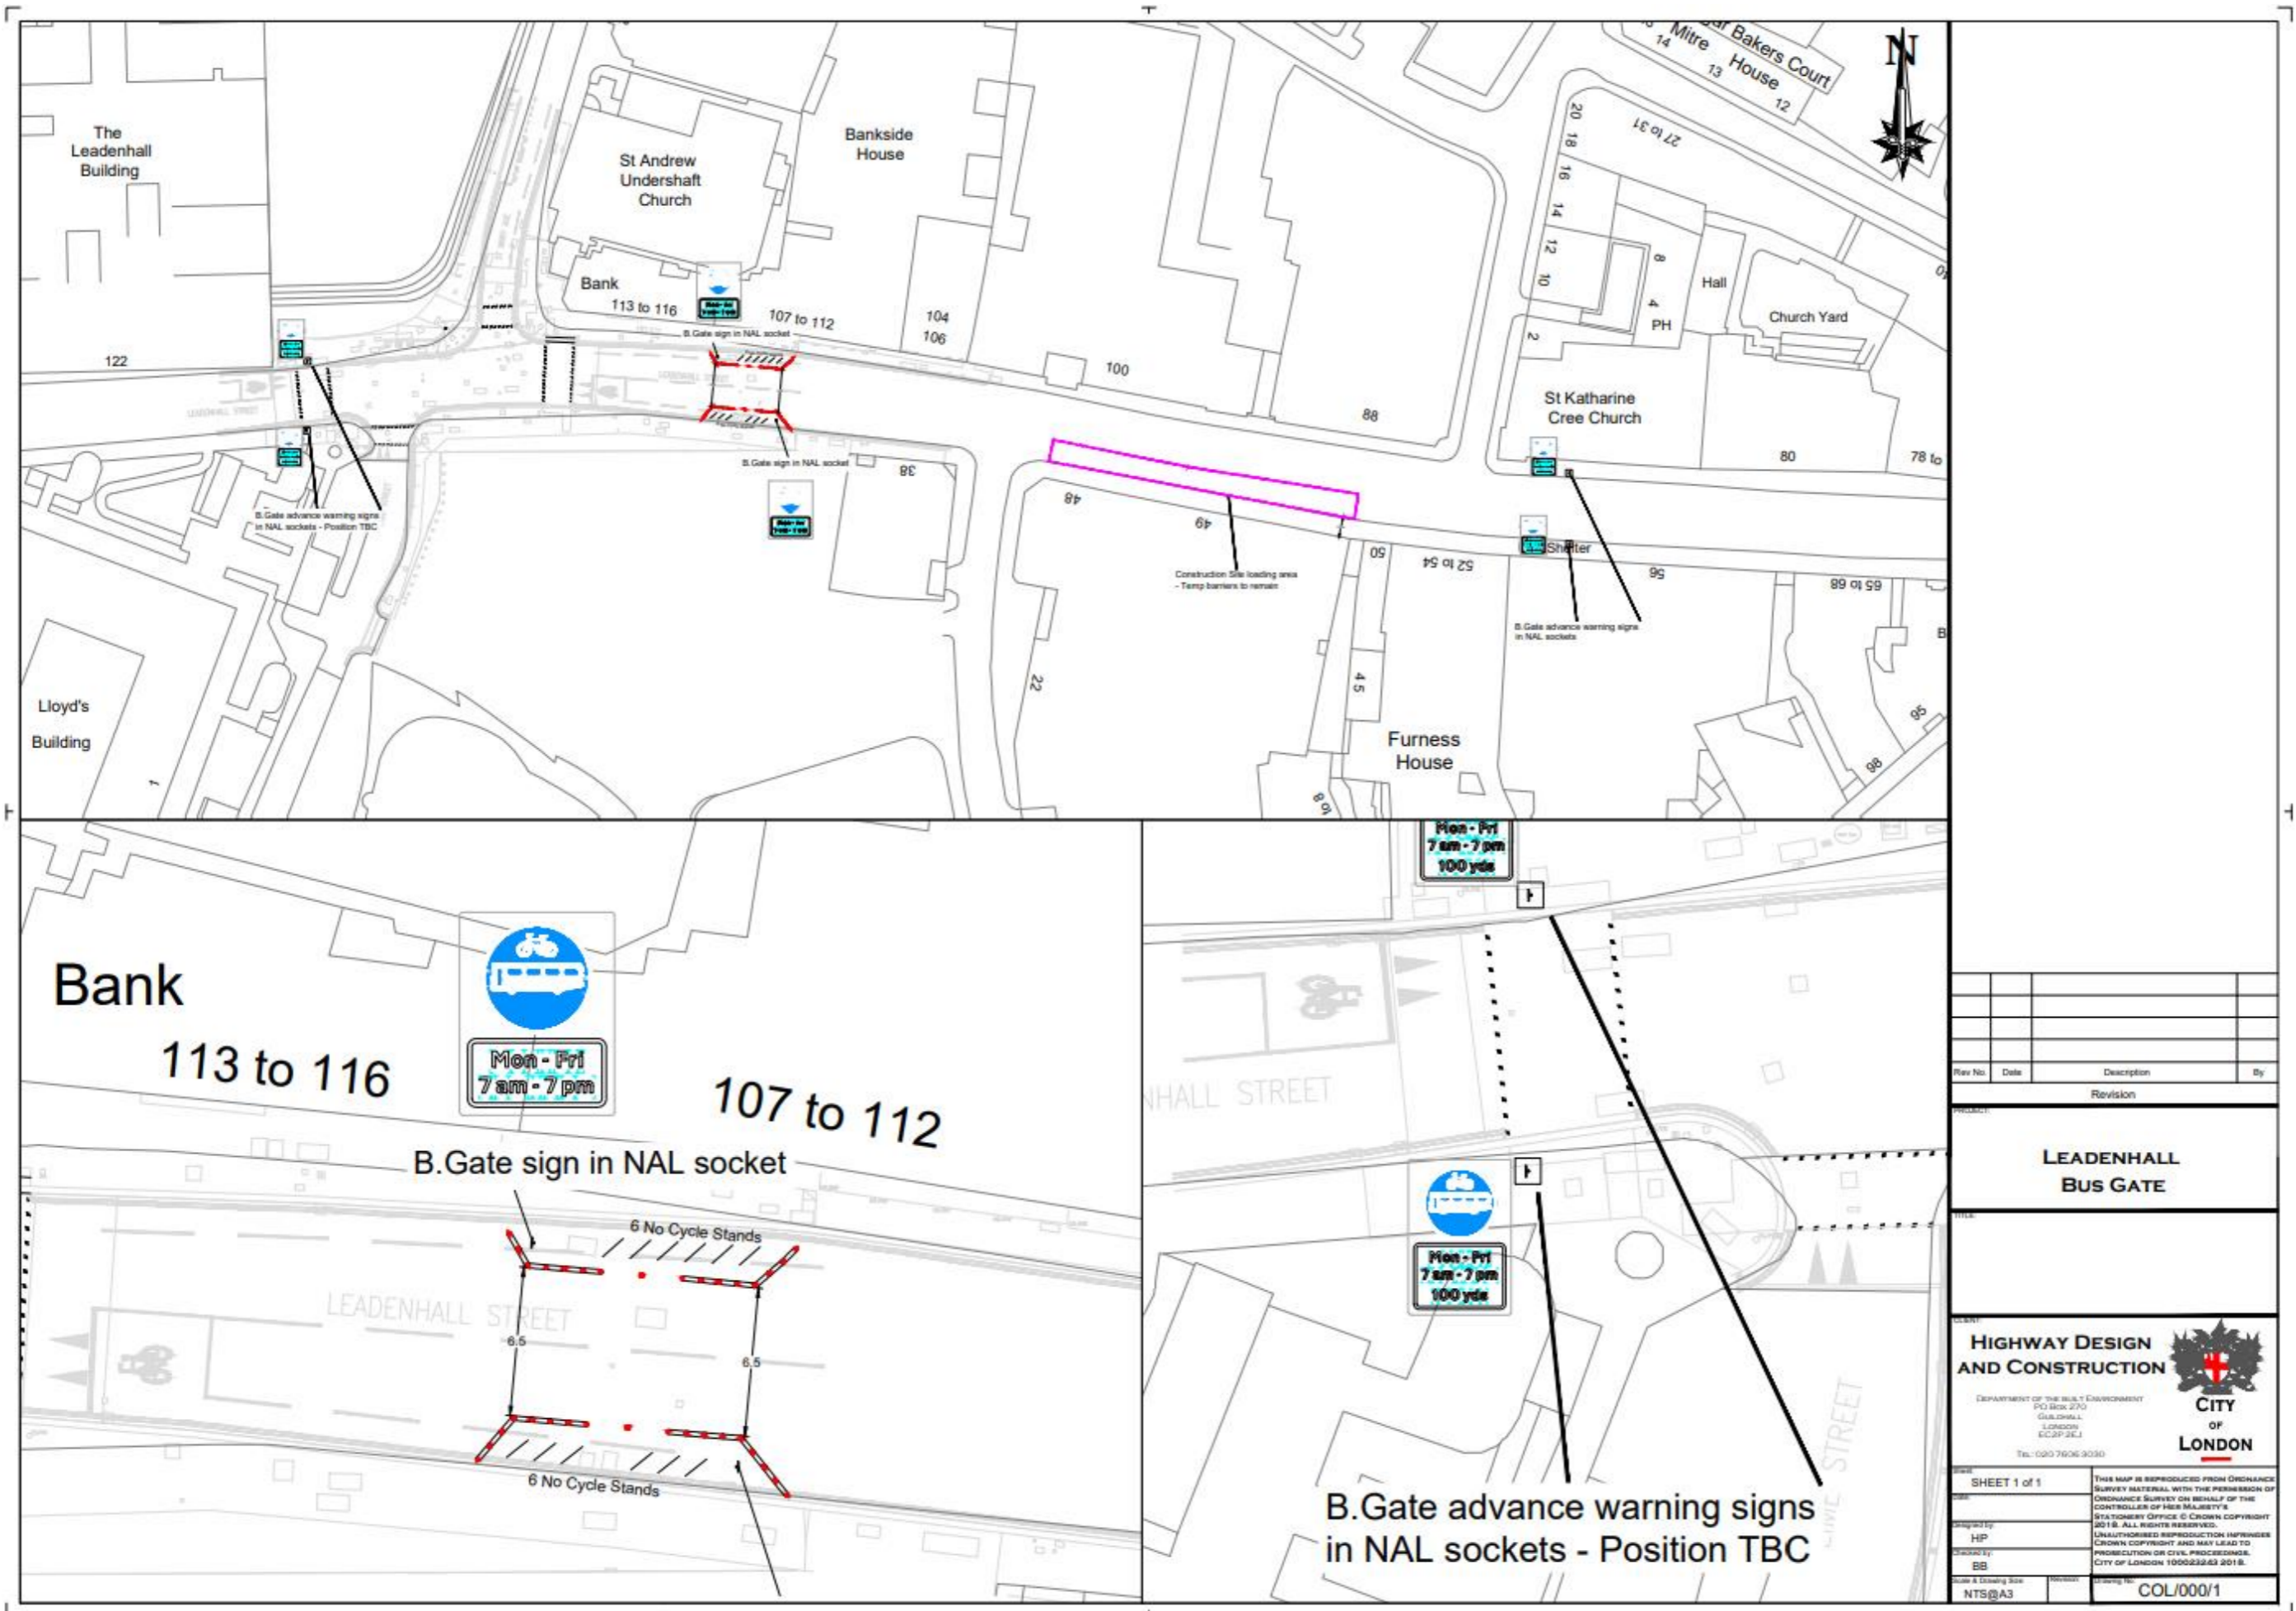

Rev No.	Date	Description	By

**LEADENHALL
BUS GATE**

**HIGHWAY DESIGN
AND CONSTRUCTION**

DEPARTMENT OF THE BUILT ENVIRONMENT
PO BOX 270
GUILDHALL
LONDON
EC2P 2EJ
Tel: 020 7606 9030



**CITY
OF
LONDON**

SHEET 1 of 1	<small>THIS MAP IS REPRODUCED FROM ORDINANCE SURVEY MATERIAL WITH THE PERMISSION OF THE CONTROLLER OF HER MAJESTY'S STATIONERY OFFICE © CROWN COPYRIGHT 2018. ALL RIGHTS RESERVED. UNAUTHORISED REPRODUCTION INFRINGES CROWN COPYRIGHT AND MAY LEAD TO PROSECUTION OR CIVIL PROCEEDINGS. CITY OF LONDON 100022823 2018.</small>
Drawn by HP	
Checked by BB	
Scale & Drawing Size NTS@A3	
Drawing No. COL/000/1	