


APPENDIX 1

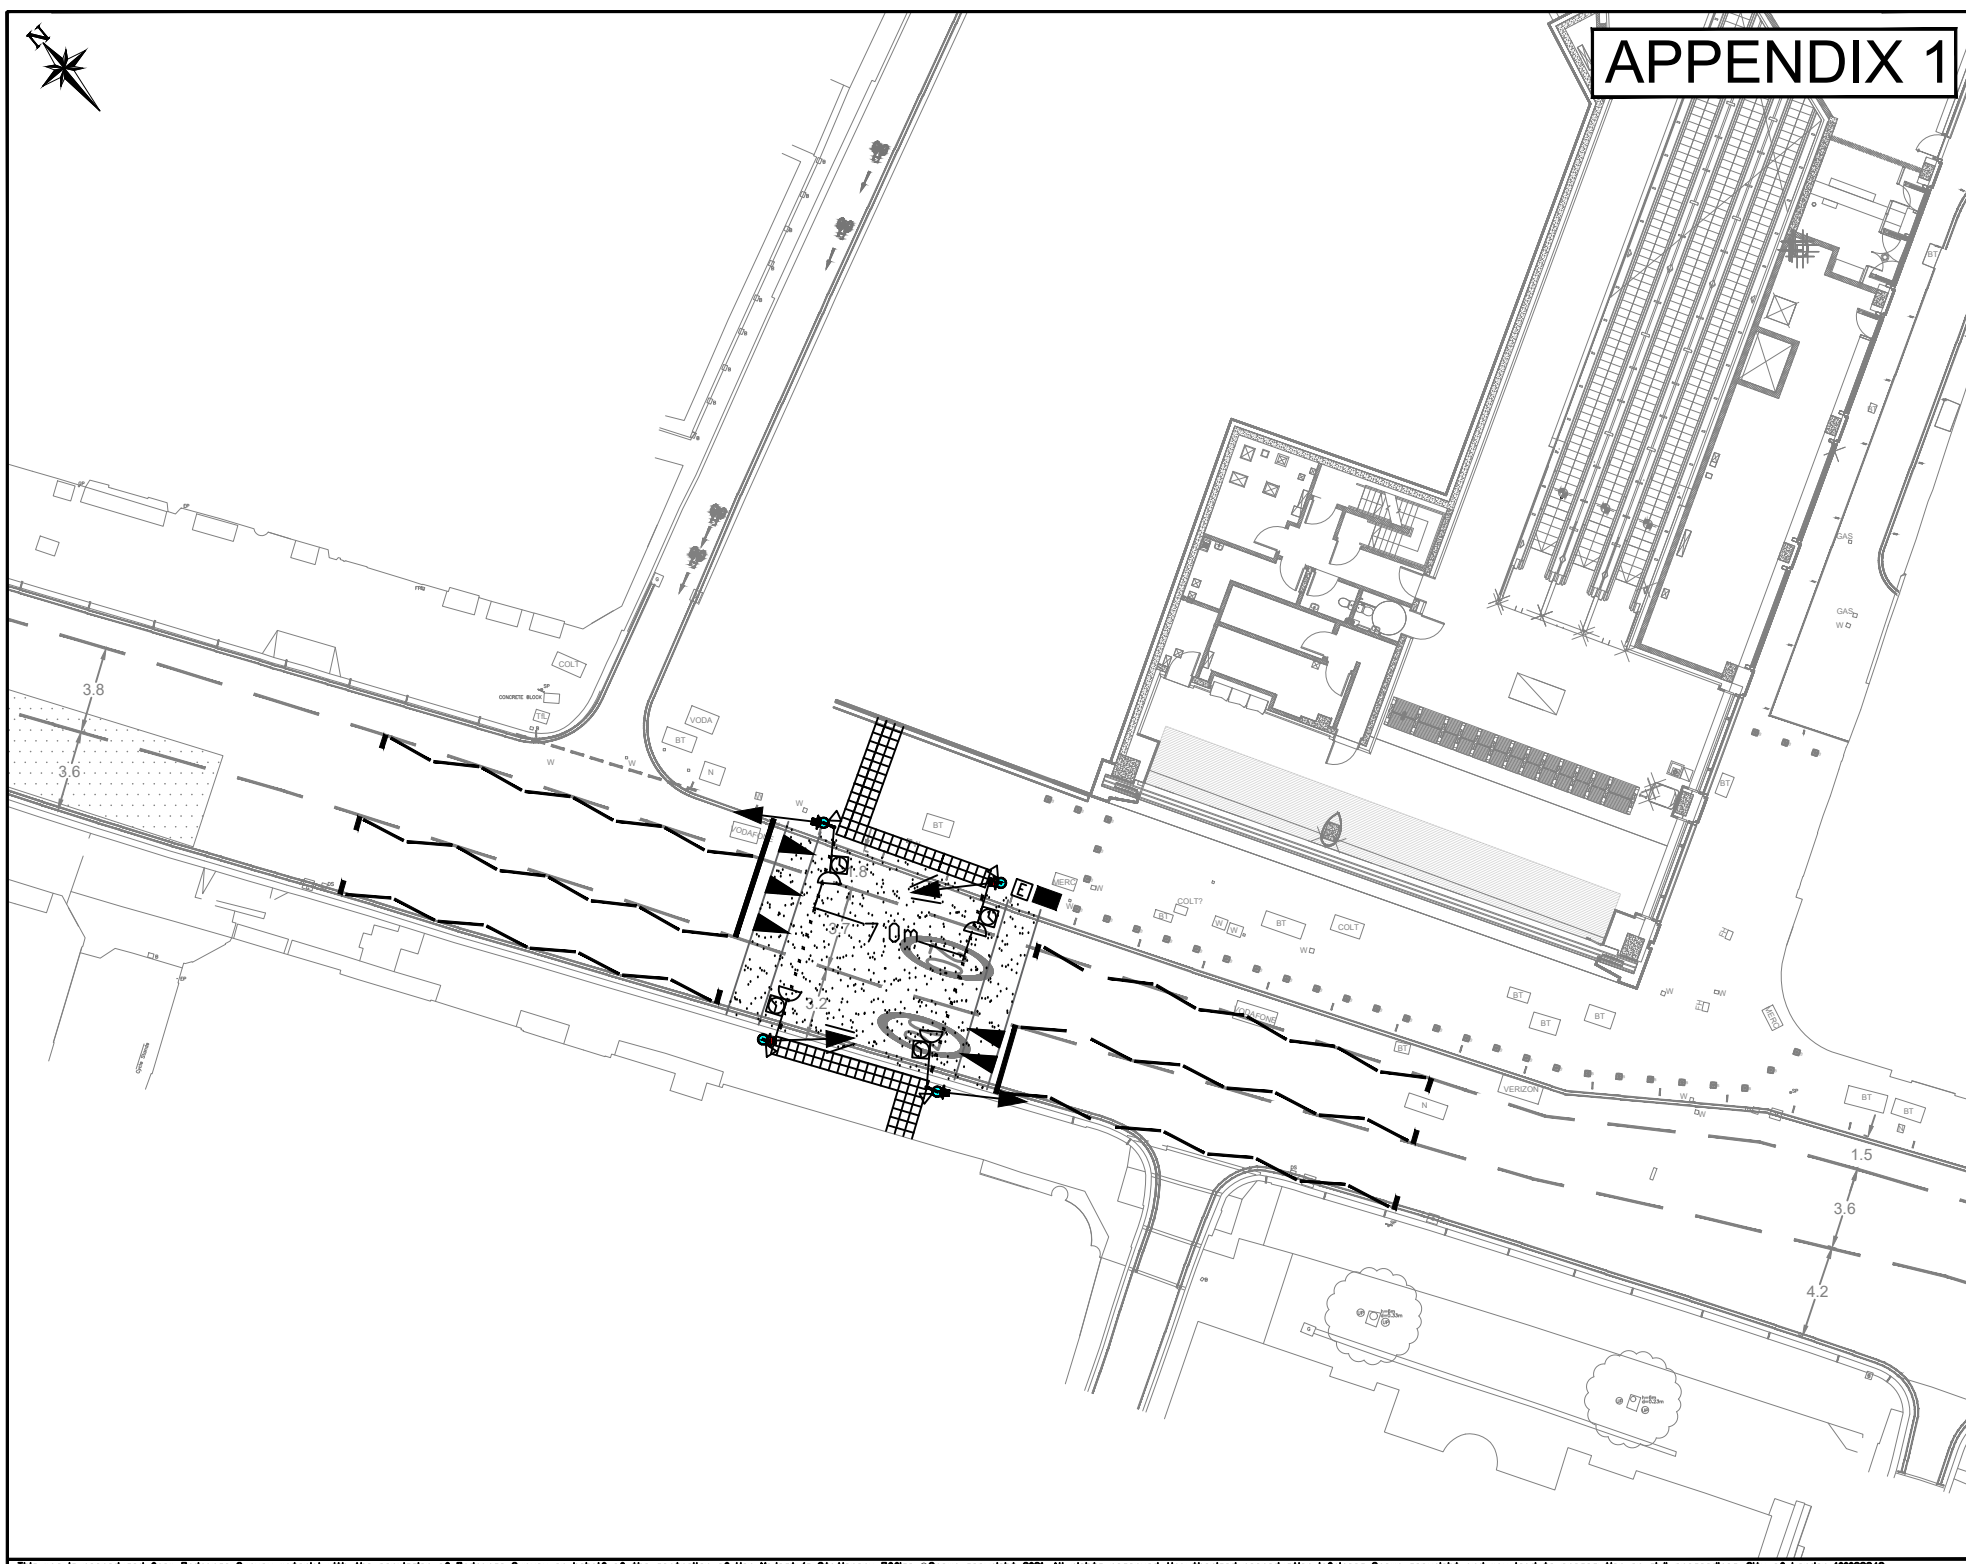

Project
Cannon Street Pedestrian Crossing

Drawing title
Scheme Layout Plan
7 metre Crossing

| Date | Original sig-nat-ure | Date |
|-------|----------------------|----------|
| NTS | A3 | Aug 22 |
| Drawn | Checked | Approved |
| AC | | |

ENVIRONMENT DEPARTMENT
City of London Corporation
PO Box 270
Guildhall
London EC2P 2EJ
020 7332 1710

CITY OF LONDON