




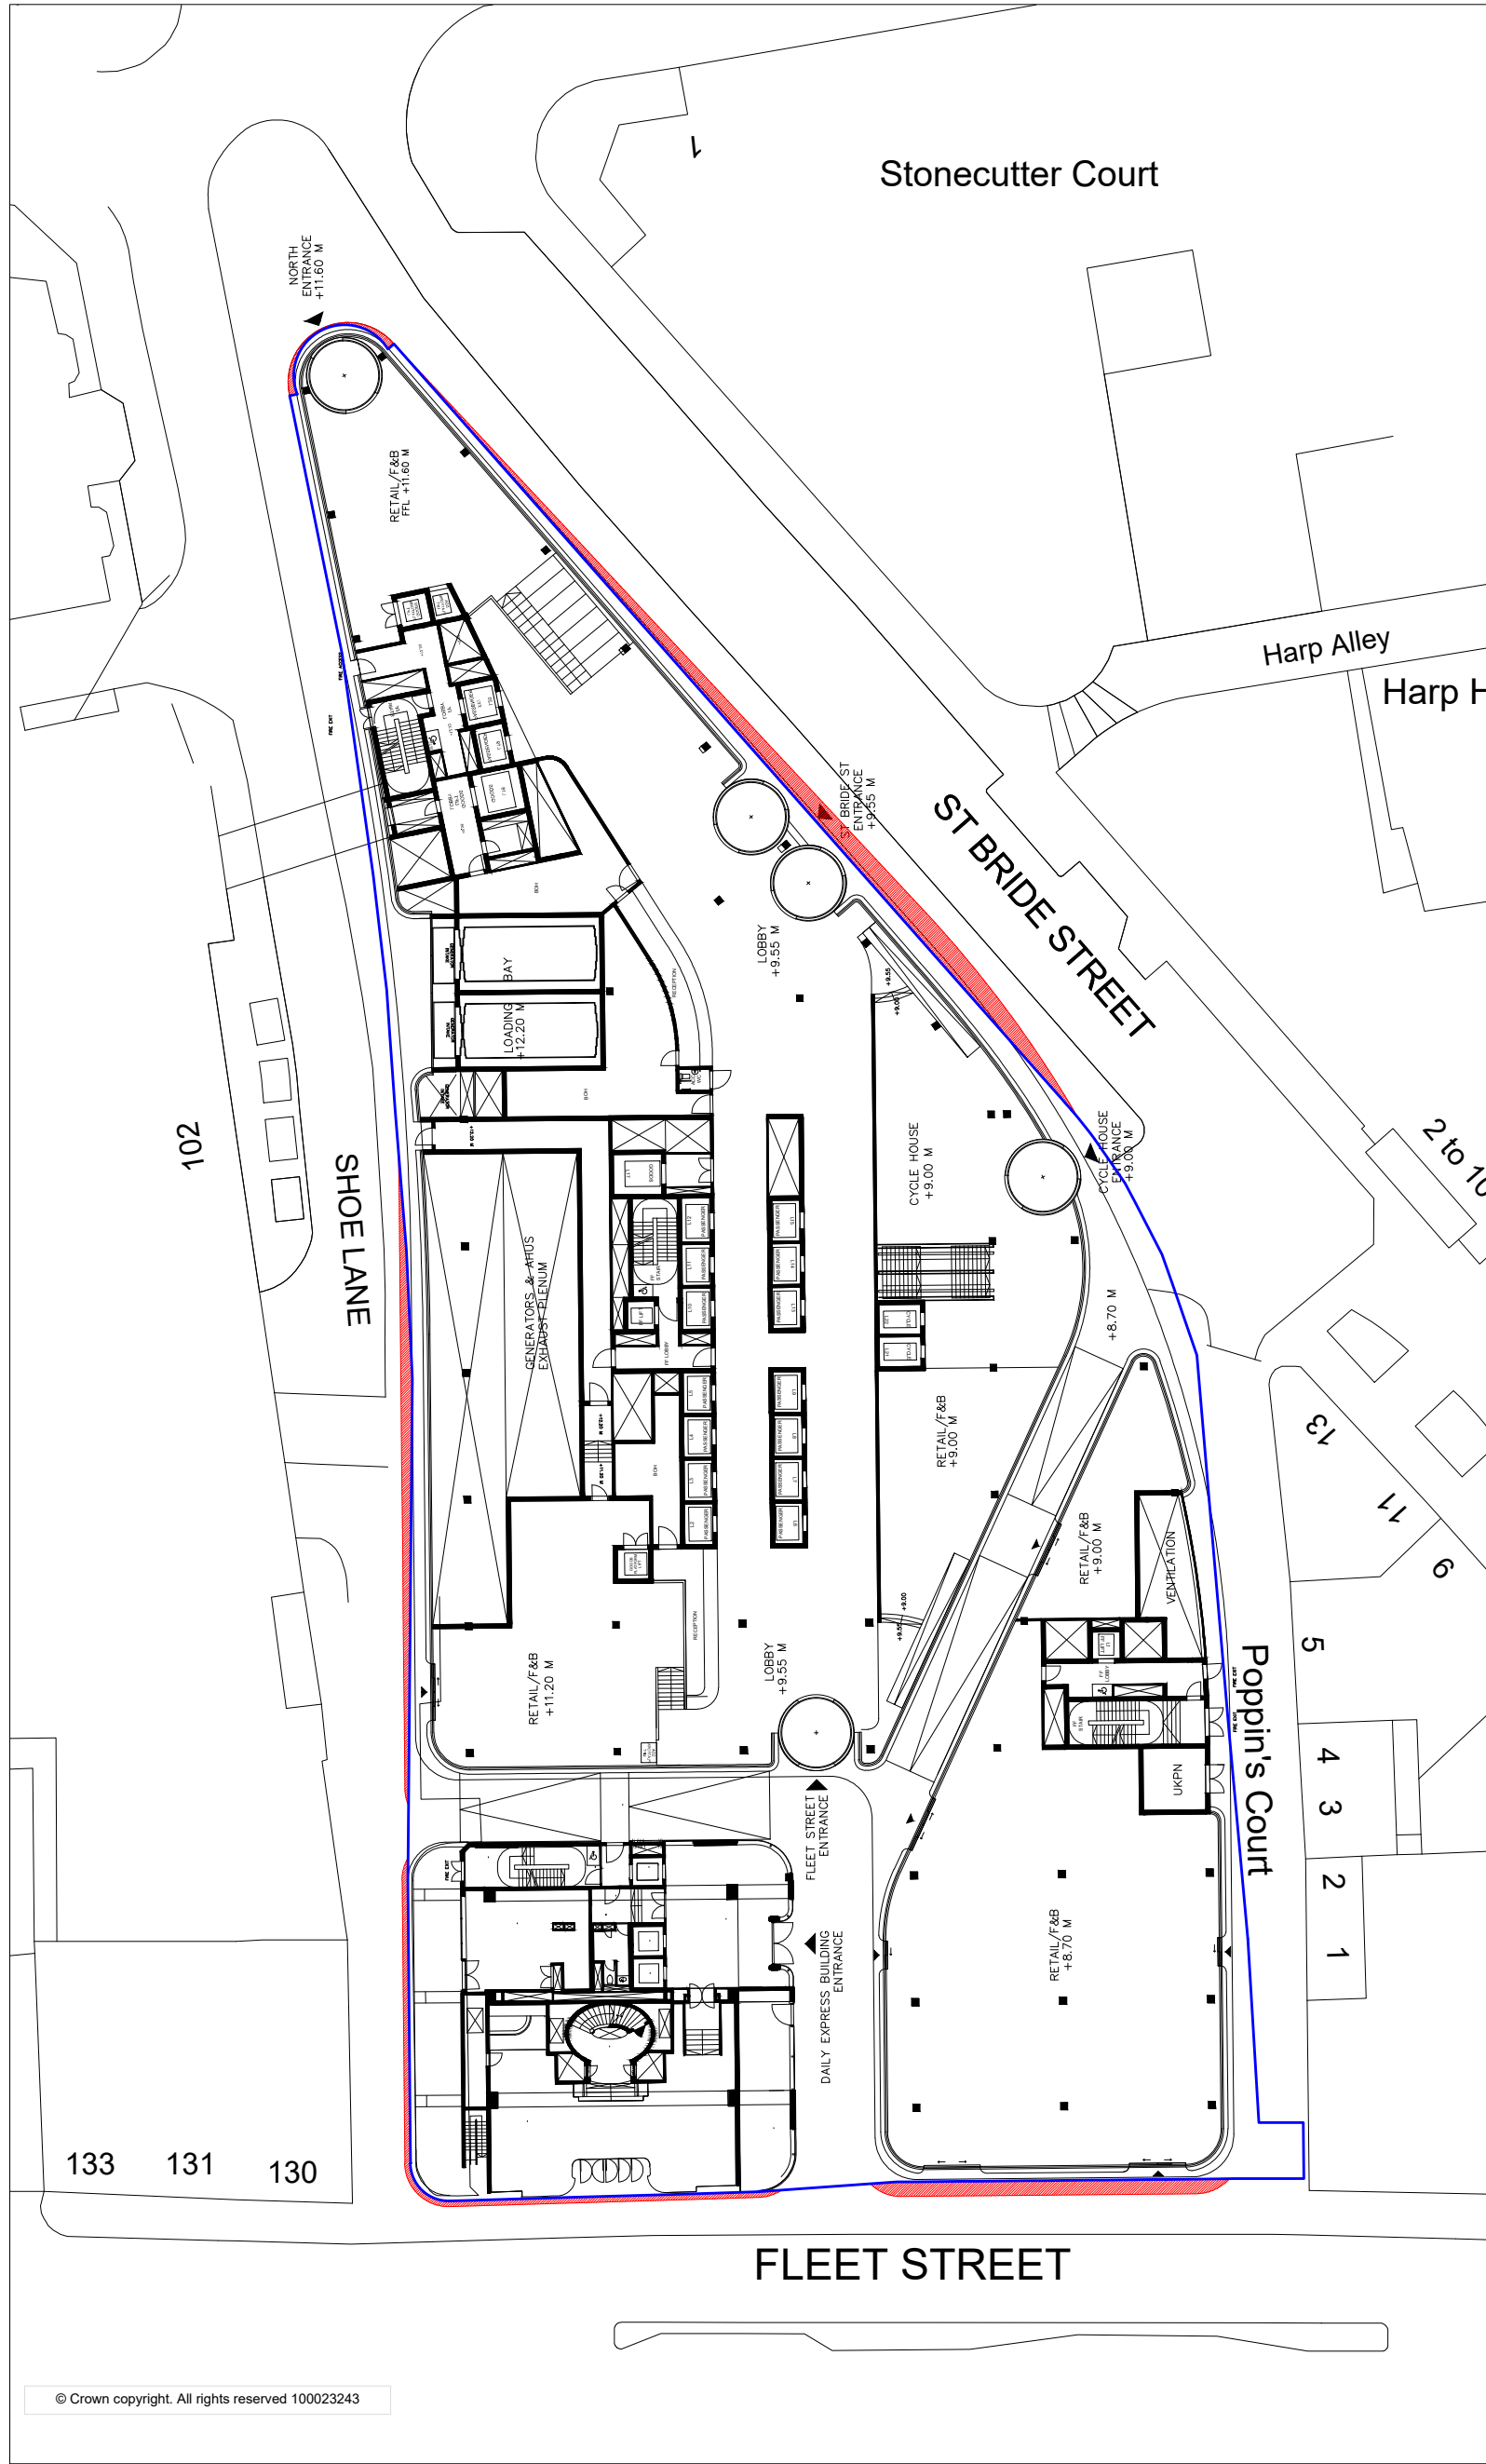

Ground and Mezzanine Floors

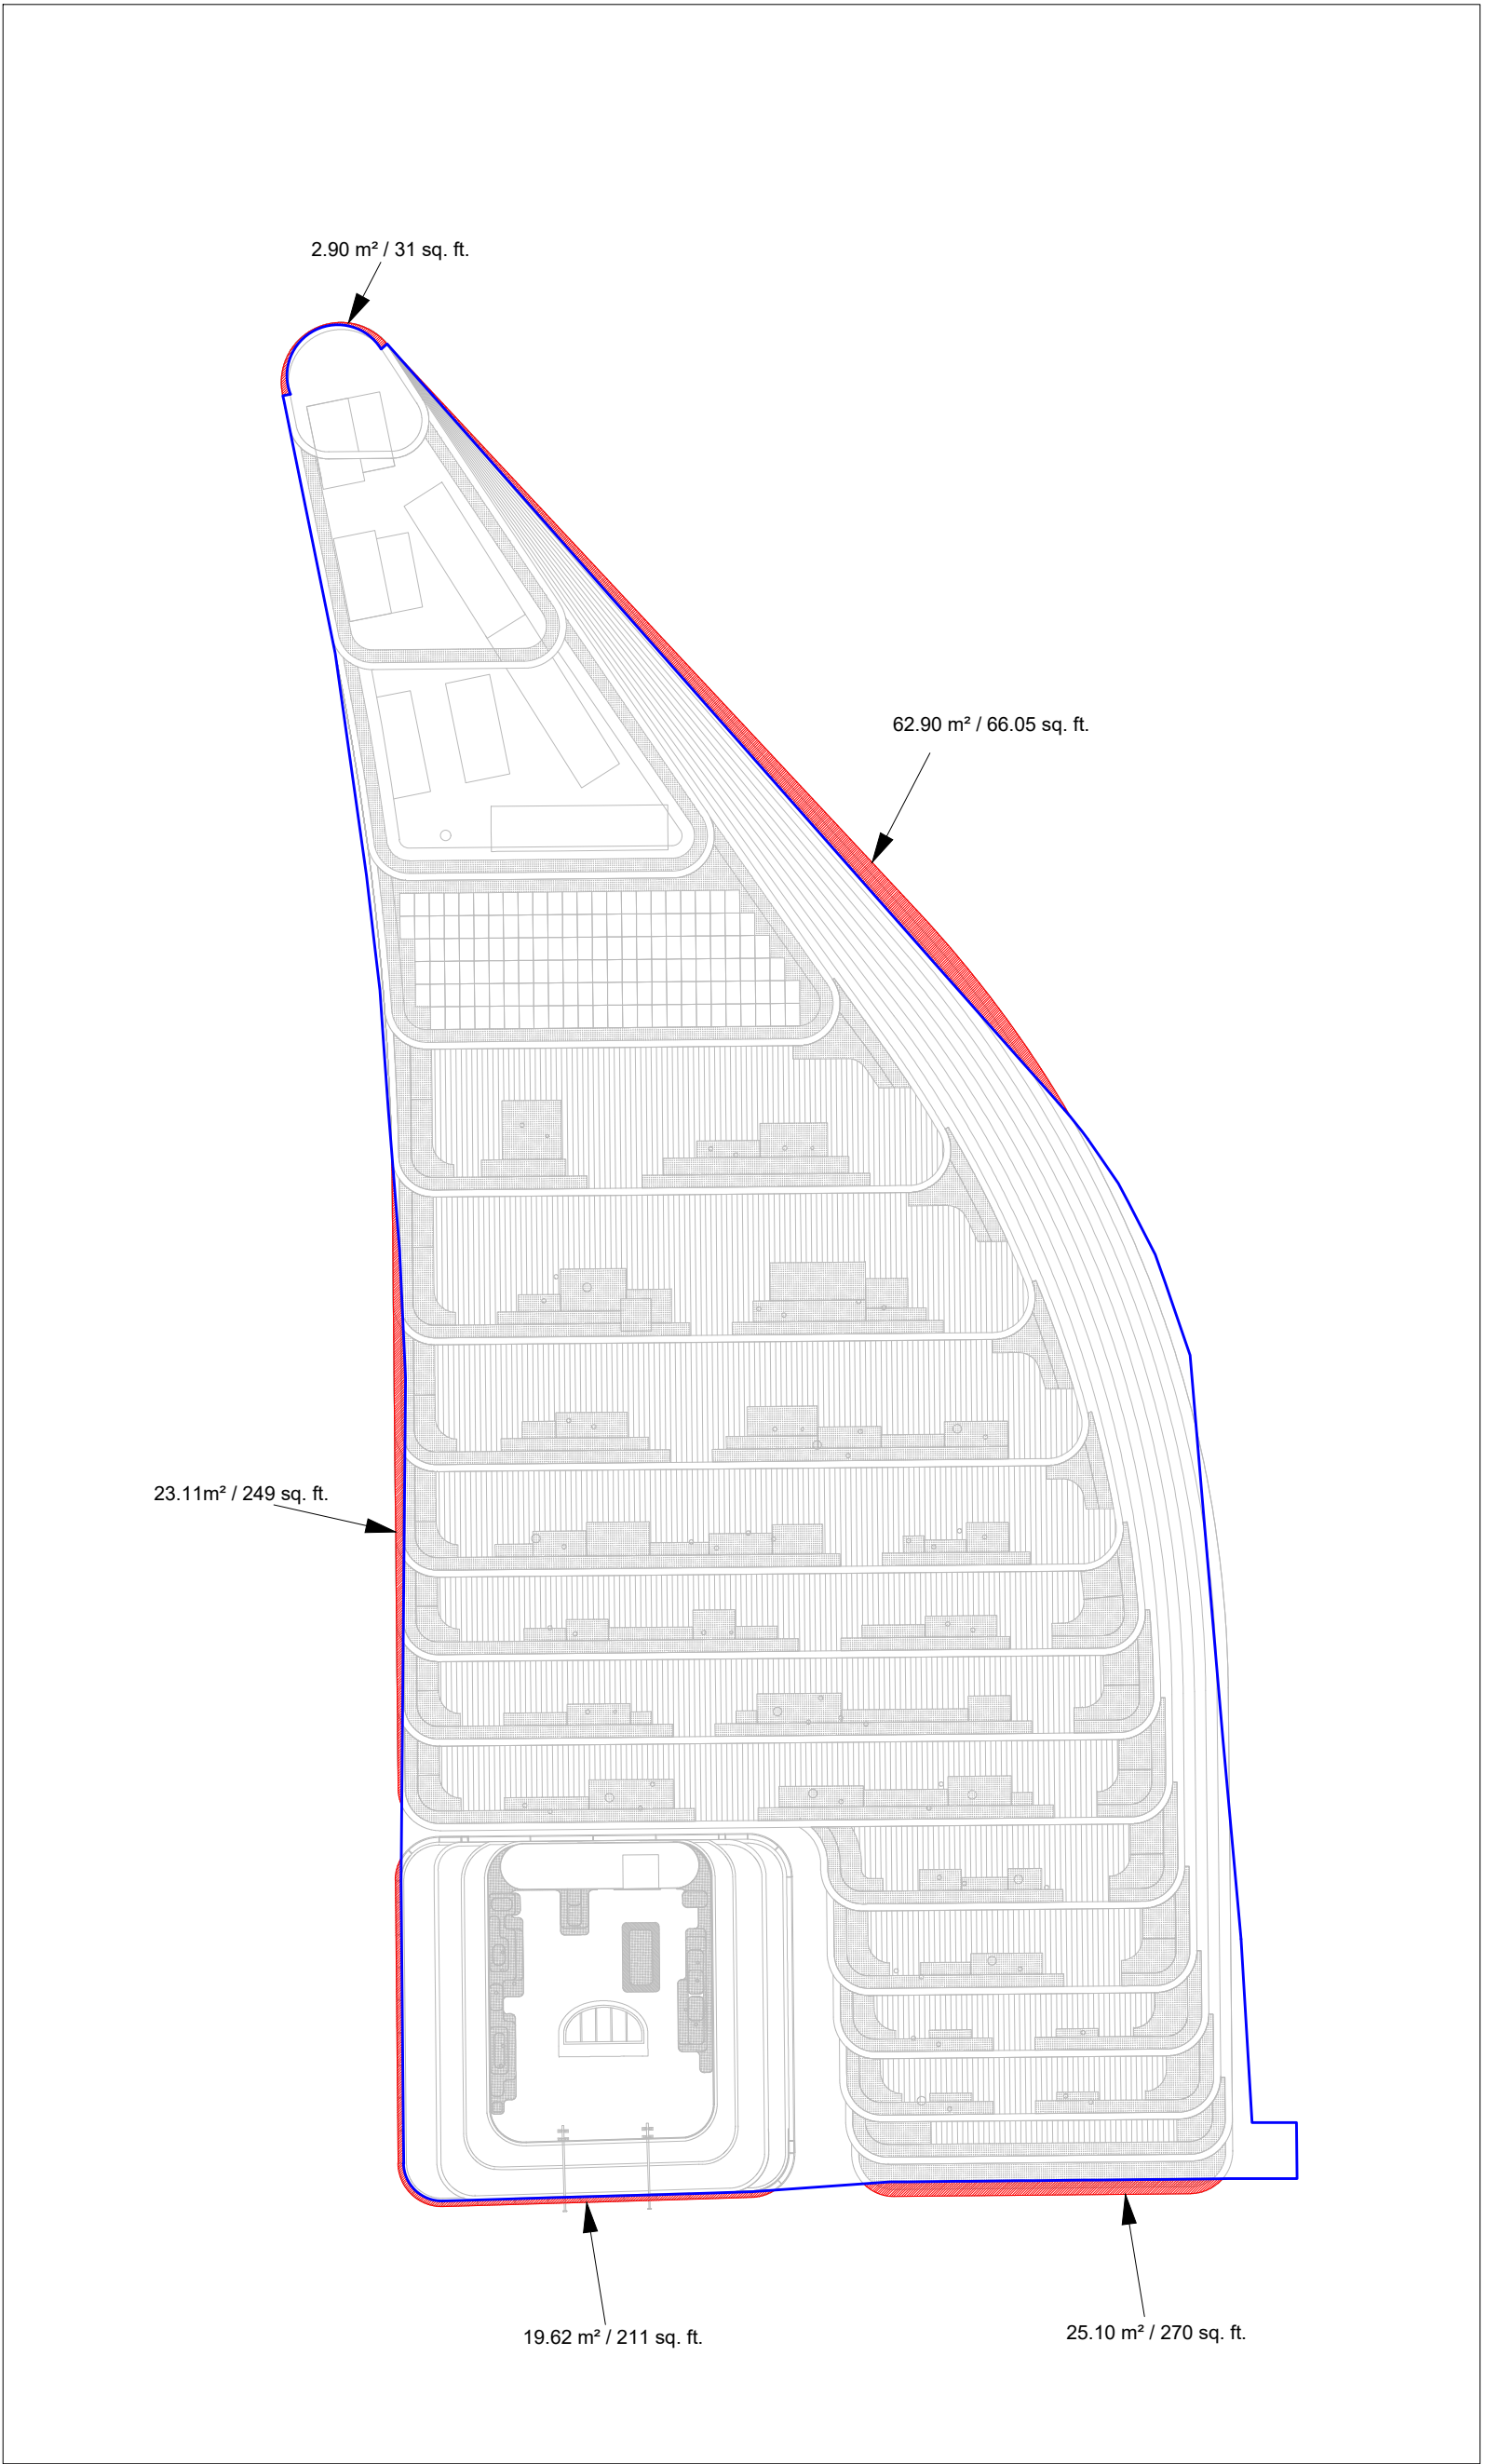

Roof Level

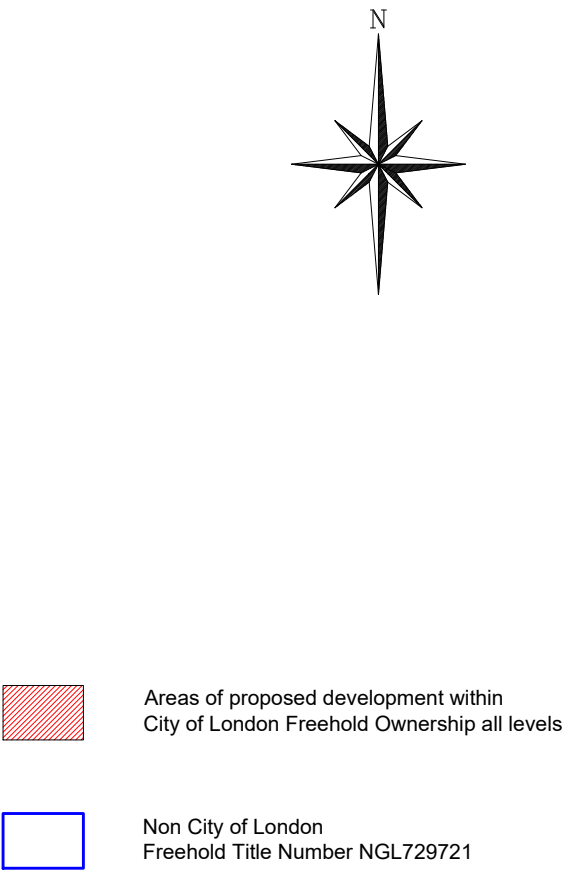

DRAFT

Based upon the proposed Architects scheme drawings, topographical survey and registered title plans.

Rev		Drawn	Date
-----	--	-------	------


CITY OF LONDON
P.G. Wilkinson BSc MSc MRICS
City Surveyor
CITY SURVEYOR'S DEPARTMENT
Corporate Property Group :
Plans & Records Section

Address :
Rivercourt House
120 Fleet Street,
London EC4

Title :
Oversailing Areas of
City of London Ownerships

Print Scale : 1 : 500 @ A2	Drawn by : KT
Date : Oct 2021	Pro code UPRN
Drawing No : 4-C-42910 -01	
Revision	