




Notes:

1. No information to be scaled from this drawing.
2. Works shall comply with the current City of London Specification for Highway works.
3. All road markings refer to the "Traffic Signs Regulations and General Directions 2016". Refer to drawing number 1200-16100237-RM
4. This drawing is to be read in conjunction with all relevant drawings
5. The Contractor will be held responsible for any damage caused to private highways and privately owned street furniture.

KEY

- 300 x 200 fine picked silver grey granite kerb
- Proposed 60mm thick (600mm x varied) Scummon Yorkstone paving
- Proposed 40mm mastic asphalt crossover
- Proposed C3 Ballards
- Proposed Planters
- Proposed Street Tree

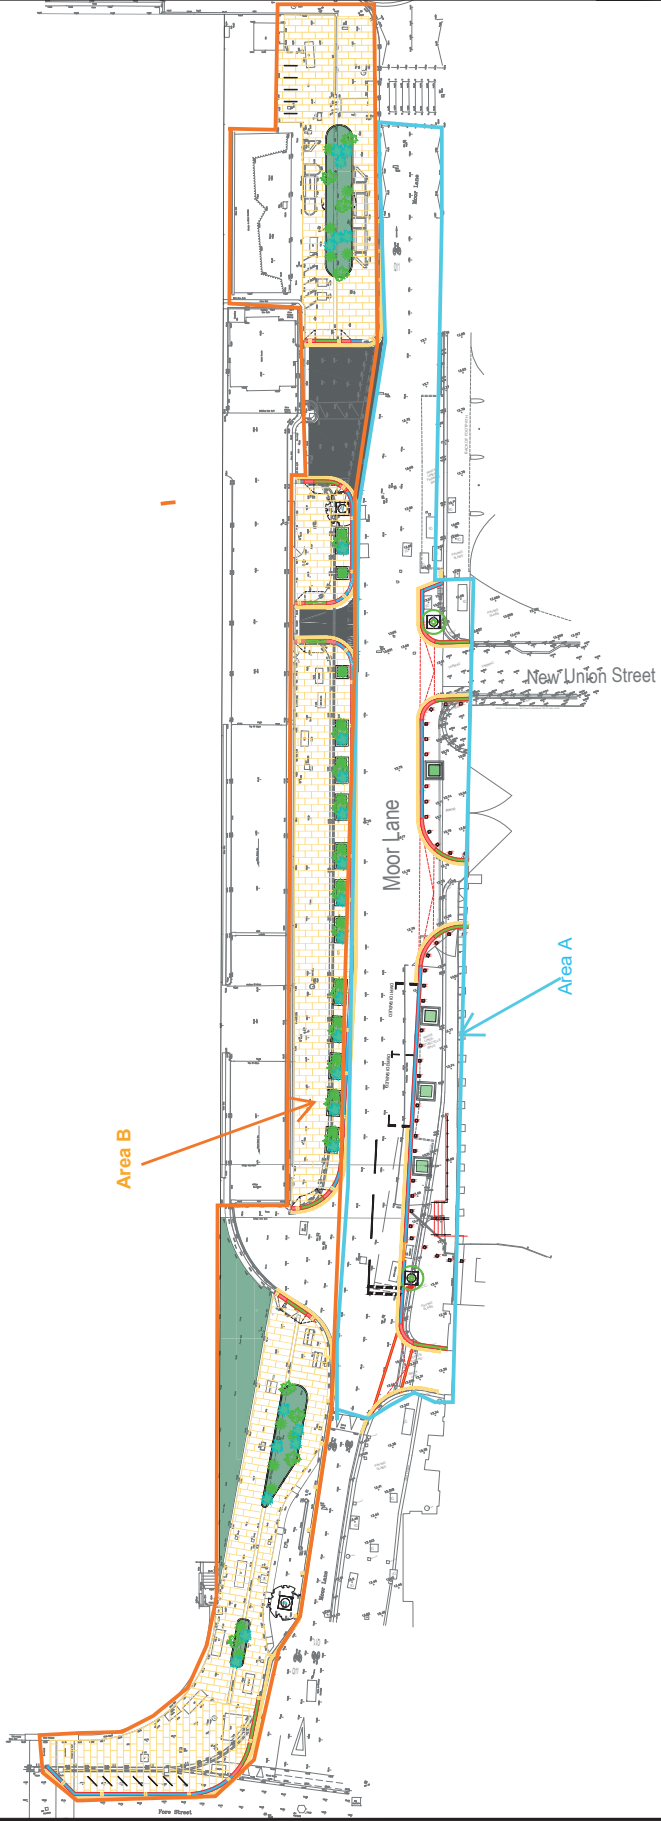

Rev No.	Date	Description	By

Moore Lane Section 106

Moore Lane
General Arrangements

HIGHWAY DESIGN AND CONSTRUCTION
 DEPARTMENT OF THE BUILDING ENVIRONMENT
 LONDON
 TEL: 020 7608 3030

CITY OF LONDON

THIS MAP IS REPRODUCED FROM ORDINANCE SURVEY MAPS AND IS THE PROPERTY OF THE SURVEYOR GENERAL OF THE CITY OF LONDON. ALL RIGHTS RESERVED. CROWN COPYRIGHT AND MAY BE USED BY THE CITY OF LONDON. 1 000328243 2008.

Sheet: SHEET 1 of 1
 Date: Nov 2022
 Drawn by: COK
 Checked by: BM

Scale: 1:200@A1
 Ref: 100/16100237/GA1