


124

118

### Key

- Install 6no locking socket
- 3no Reduced Weight City of London Removable Bollard
- Remove existing CoL C3 Bollard
- Install CoL C3 Bollard
- Install sign post
- Install NaL socket

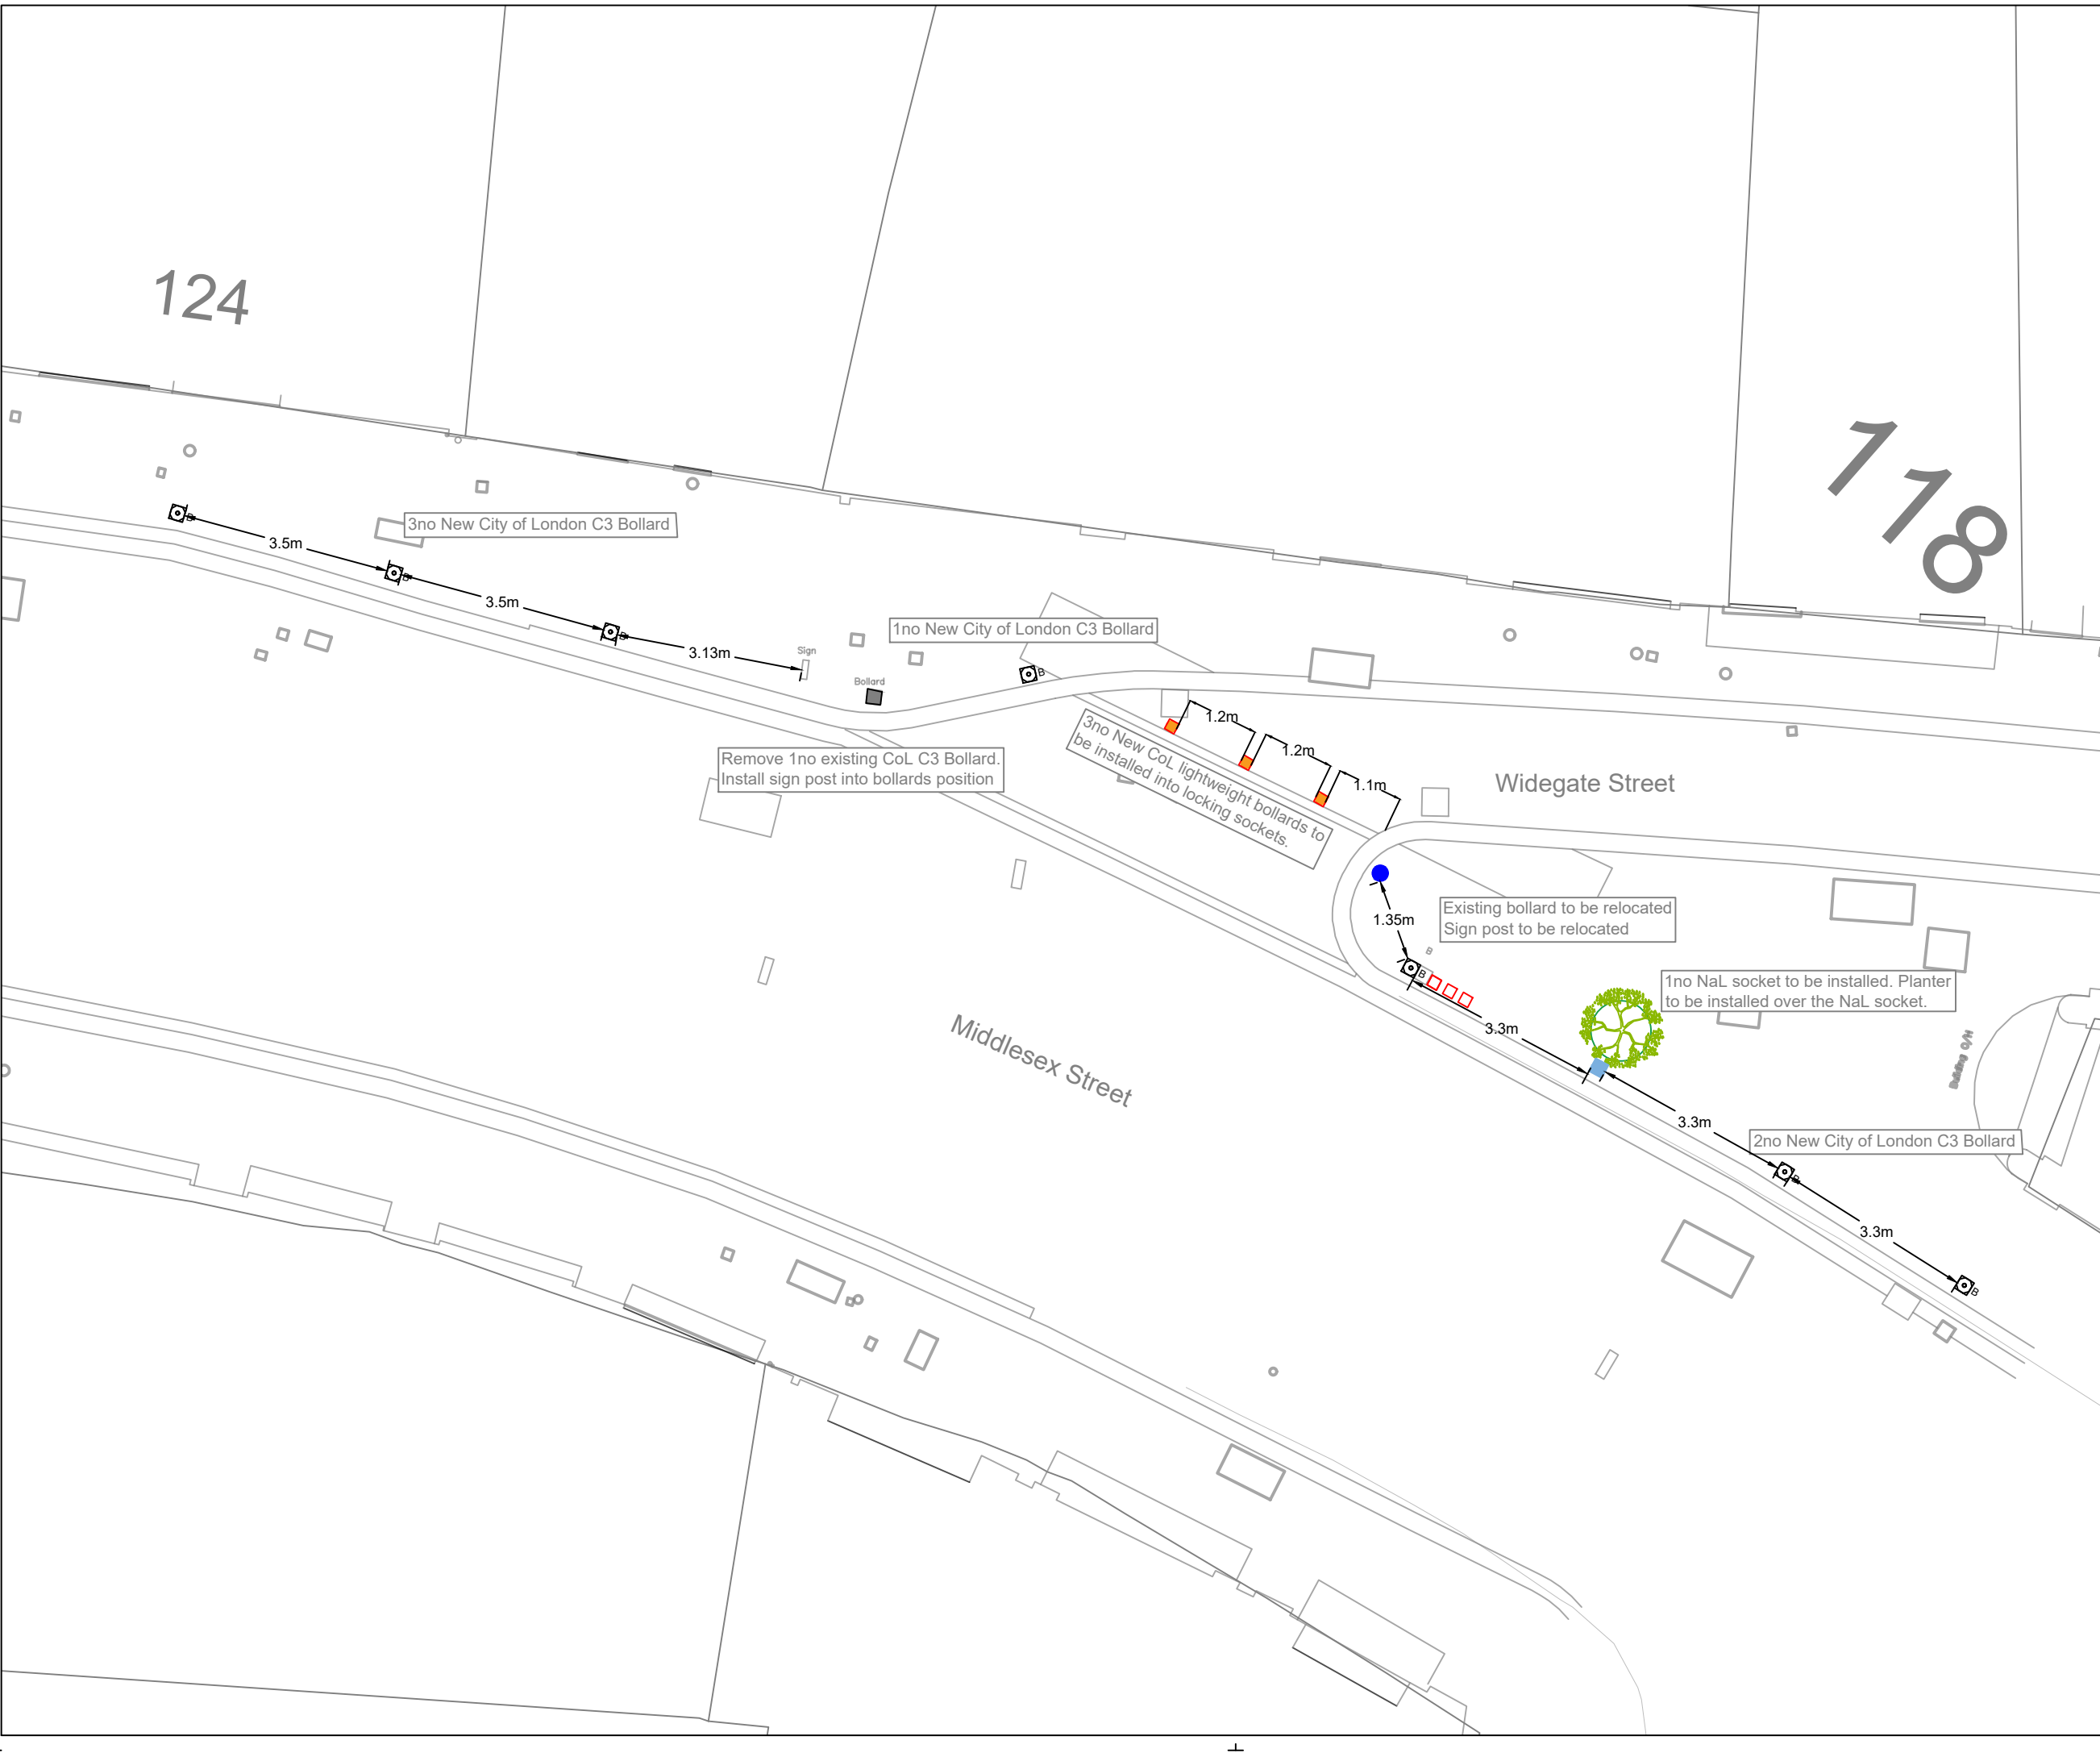

Rev No.	Date	Description	By

PROJECT:  
**WIDEGATE STREET**

TITLE:  
**GENERAL ARRANGEMENT**

CLIENT:  
**HIGHWAY DESIGN AND CONSTRUCTION**

DEPARTMENT OF THE BUILT ENVIRONMENT  
PO Box 270  
GUILDHALL  
LONDON  
EC2P 2EJ  
TEL: 020 7606 3030

**CITY OF LONDON**

Sheet: SHEET 1 of 1	THIS MAP IS REPRODUCED FROM ORDNANCE SURVEY MATERIAL WITH THE PERMISSION OF ORDNANCE SURVEY ON BEHALF OF THE CONTROLLER OF HER MAJESTY'S STATIONERY OFFICE © CROWN COPYRIGHT 2018. ALL RIGHTS RESERVED. UNAUTHORISED REPRODUCTION INFRINGES CROWN COPYRIGHT AND MAY LEAD TO PROSECUTION OR CIVIL PROCEEDINGS. CITY OF LONDON 100023243 2018.
Date: JUNE 2023	
Designed by: HP	
Checked by: BM	
Scale & Drawing Size: 1:100 @A3	Revision: --
Drawing No: <b>COL/000/1</b>	