





**The Portoken Pavilion**  
**Aldgate Square**  
**Planning & Transportation Committee**  
13<sup>th</sup> February 2024

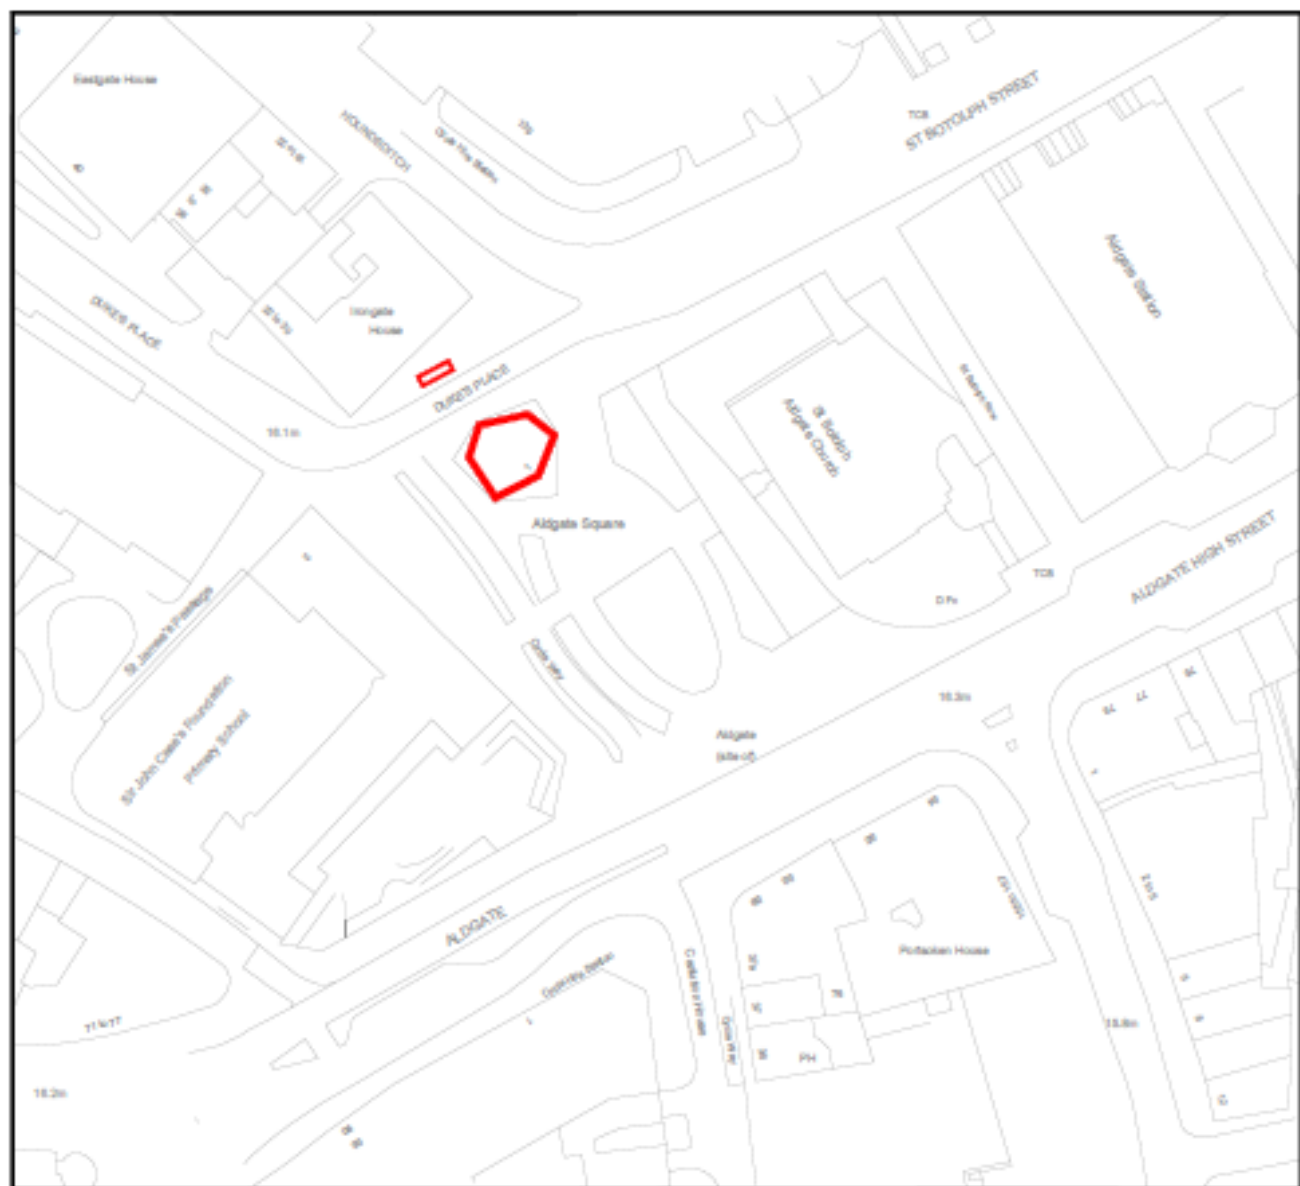

© Crown copyright. All rights reserved 100023243

Location Plan  
Scale 1:1250


**Aerial view of Aldgate Square and the Portsoken Pavilion.  
The Aldgate School to the west (left) and St. Botolph's  
without Aldgate Church to the east (right).**

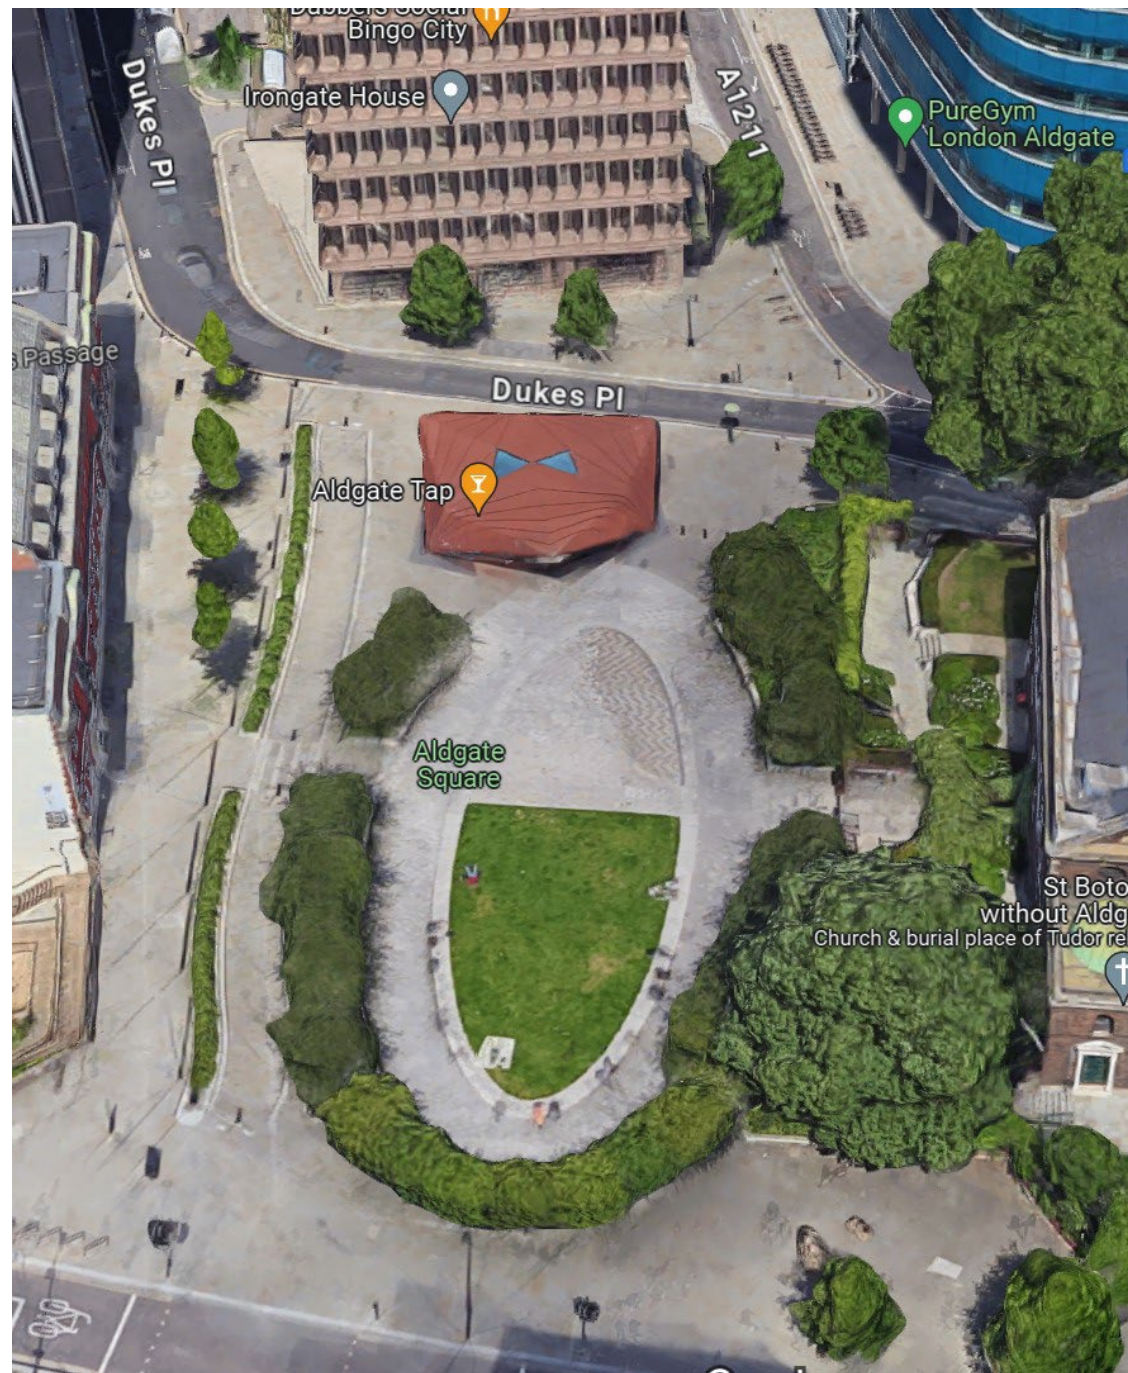




**Ground Floor Plan**

ALDGATE SQUARE

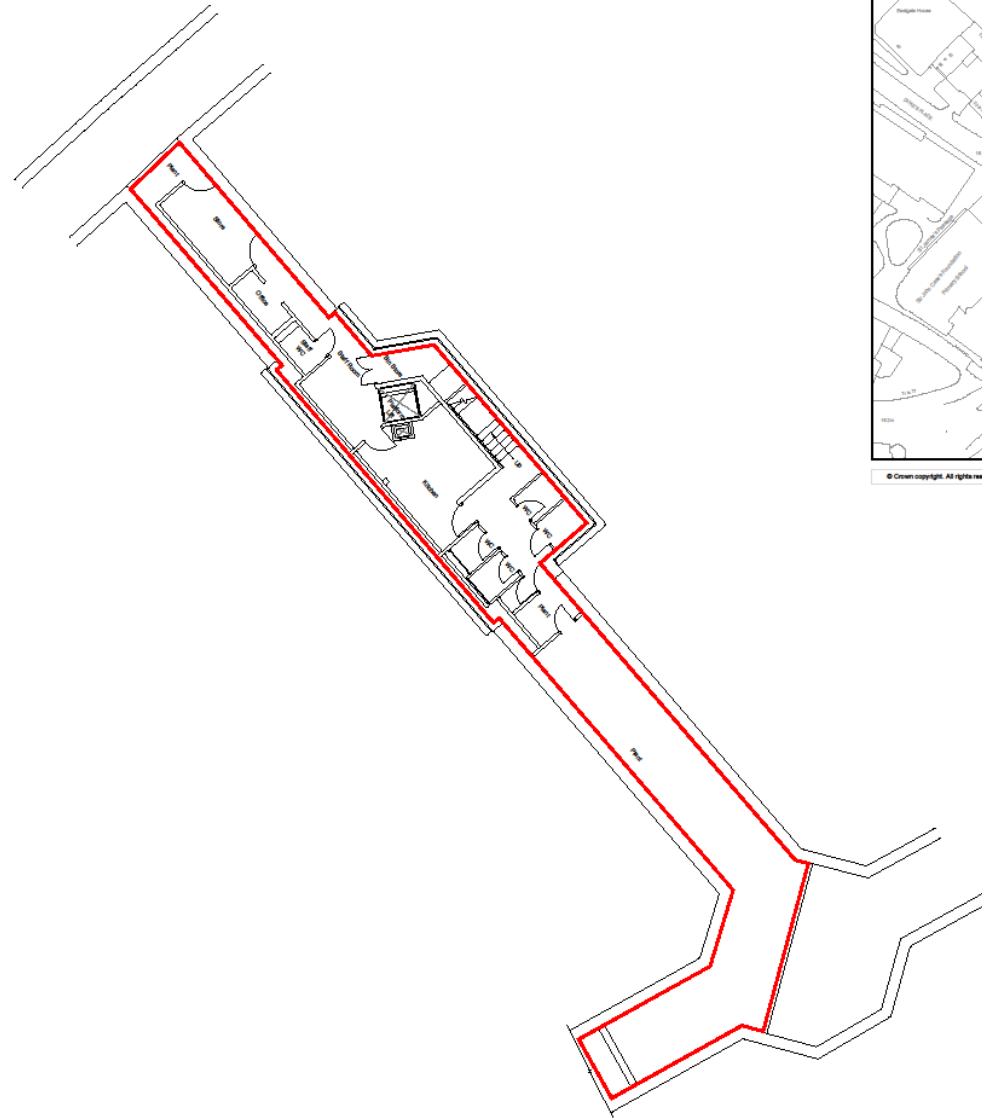

**Basement Level Plan**

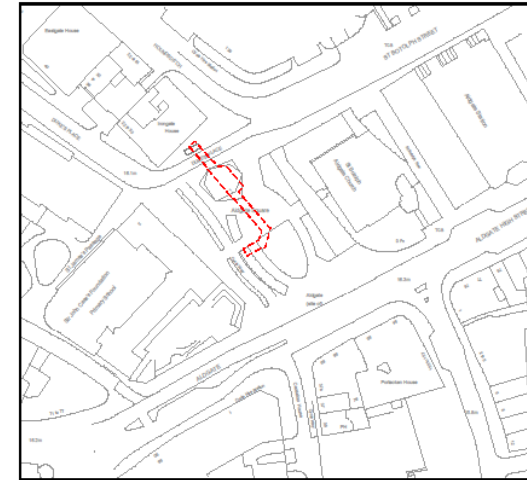


© Crown copyright. All rights reserved 100022040

**Location Plan**  
Scale 1:1250



**Basement Plan**  
Scale 1:150

|  |              |                 |
|--|--------------|-----------------|
| Plan is based upon the City Surveyors drawing number 4-C-43133-LO 01 & 4-C-43133-LO 01   |              |                 |
| Rev  | Drawn        | Date            |
|  |              |                 |
| <br><b>CITY OF LONDON</b><br><i>P.G. Wilkinson BSc MSc MRICS</i><br><i>City Surveyor</i><br>CITY SURVEYOR'S DEPARTMENT<br>Corporate Property Group<br>Plans & Records Section |              |                 |
| Address:   |              |                 |
| Portsoken Pavilion<br>1 Aldgate Square<br>London EC3N 1AF  |              |                 |
| Title:   |              |                 |
| Basement<br>Lease Plan   |              |                 |
| Print Scale:   | 1 : 1 @ A2   | Drawn by: KT    |
| Date:  | Jun 2022     | File code: UPRN |
| Drawing No:  | 4-C-43133-01 |                 |
| Revision   |              |                 |



View from North-East



View from South-West



Friday 19 January 2024  
11:25






Entrance to Bar and  
Public Toilet Provision

19 Jan 2024 at 11:26:03  
Aldgate Sq  
London  
England  
EC3A  
United Kingdom  
Aldgate Square

Fountain Area

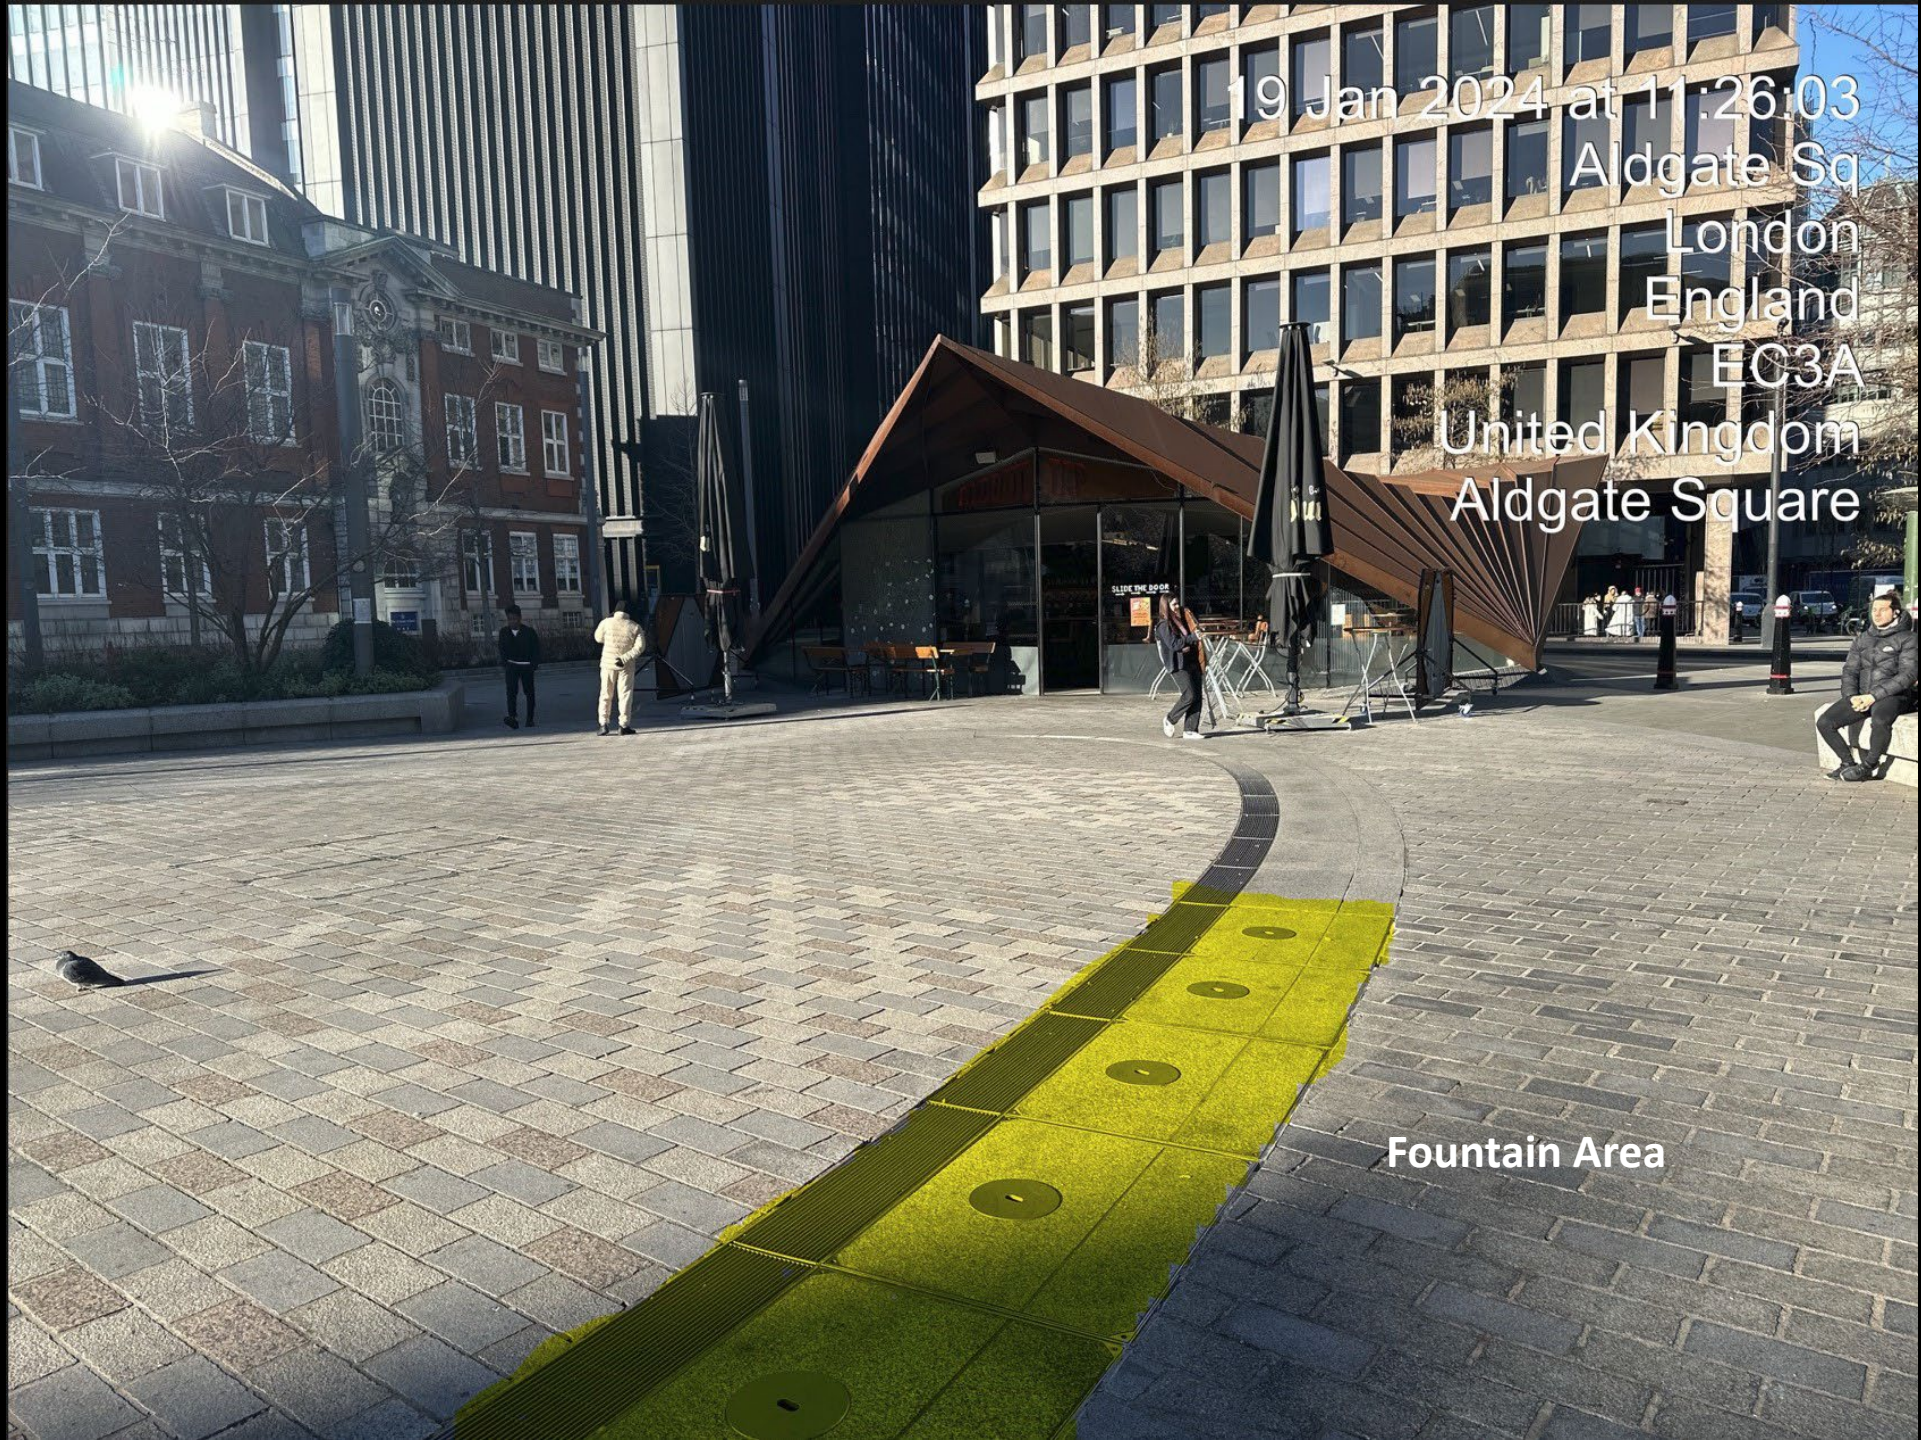



Friday 19 January 2024  
11:25




Tuesday 23 May 2023

17:29


Received Wednesday 21  
June 2023 Courtesy of  
The Reverend Laura  
Jørgensen



**General Retail plus  
Bars/Pubs**

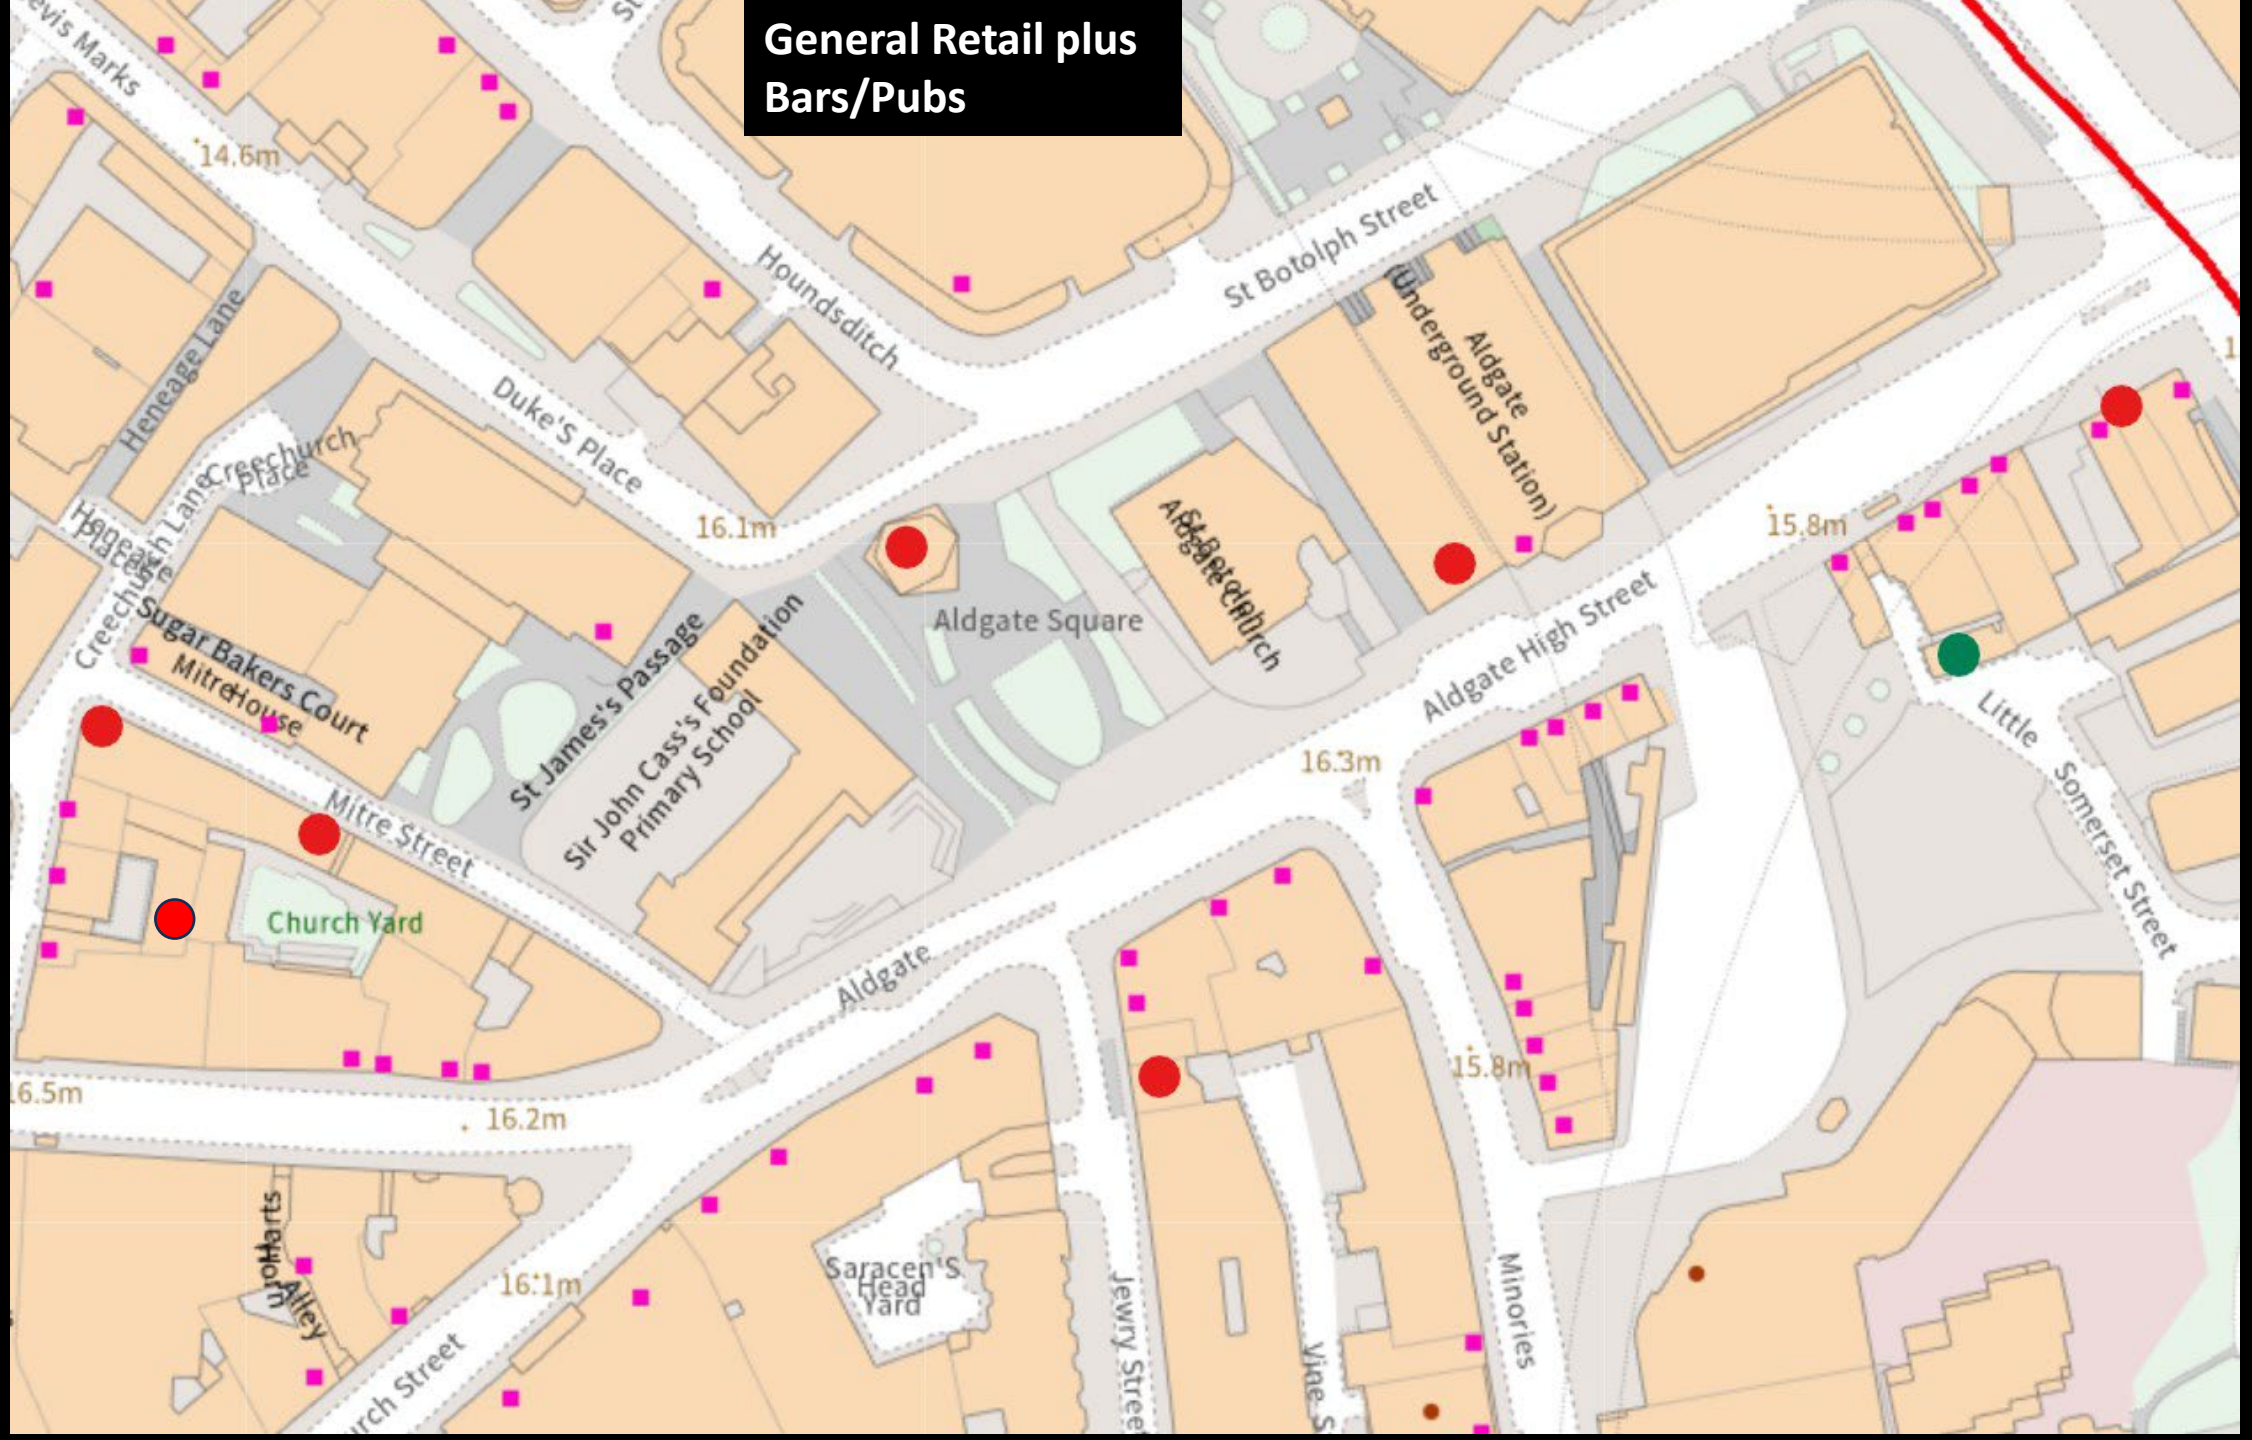

Licenced Premises

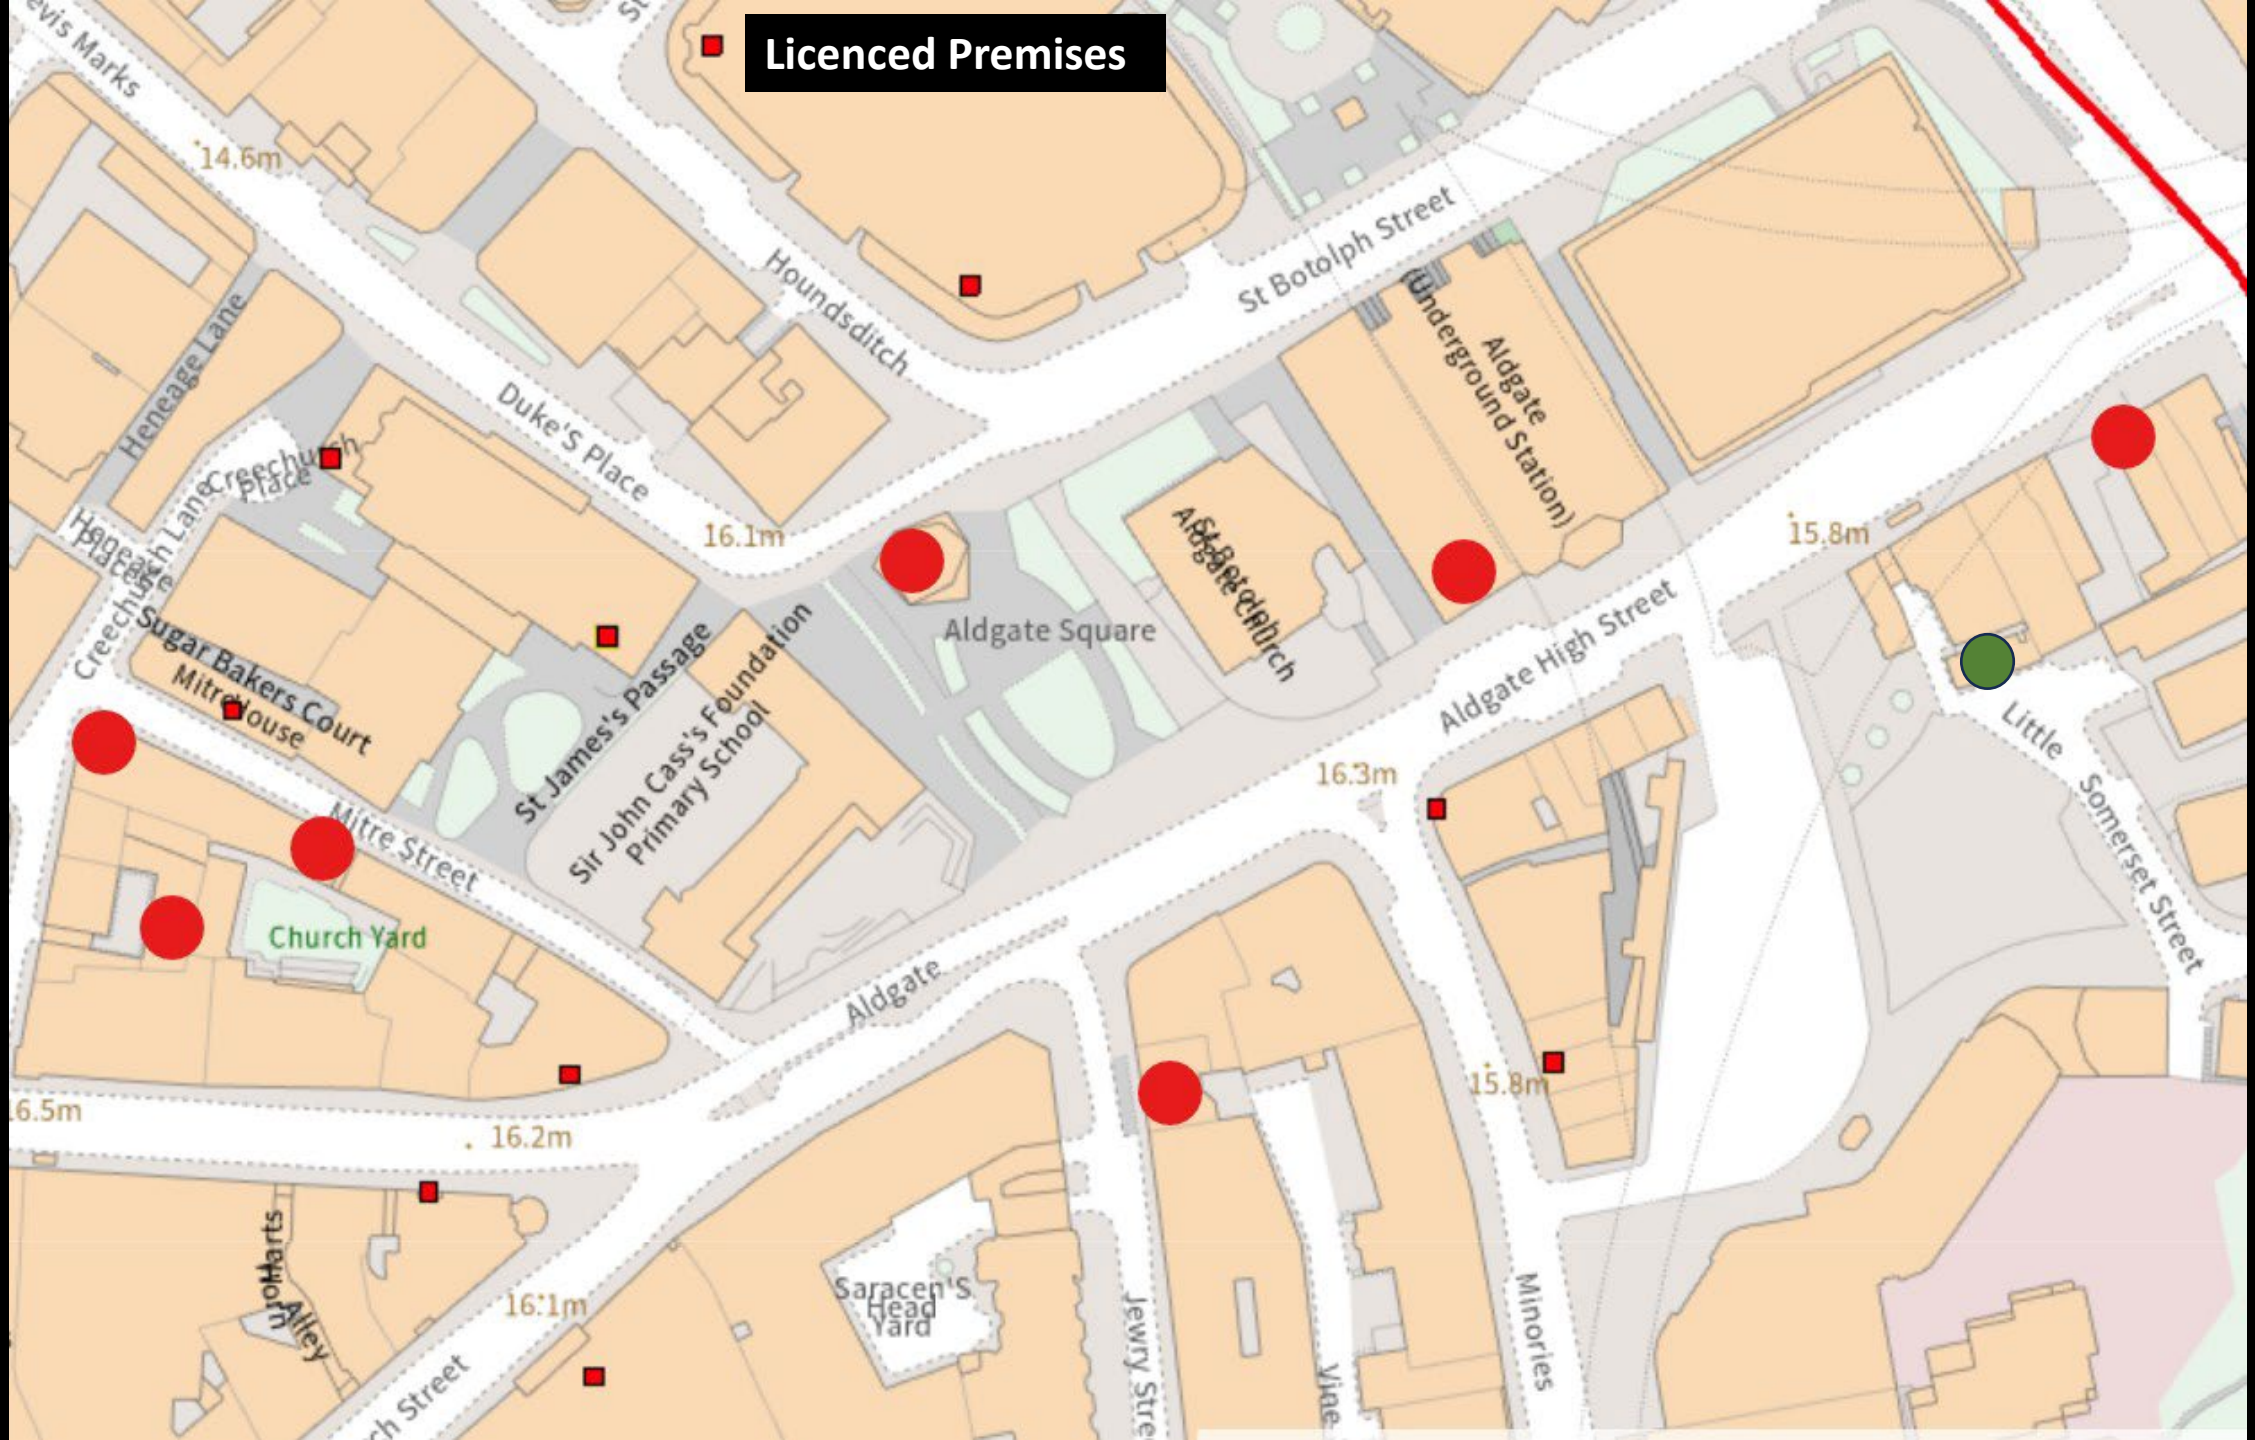



# Next Planning & Transportation Committee

9<sup>th</sup> April 2024