

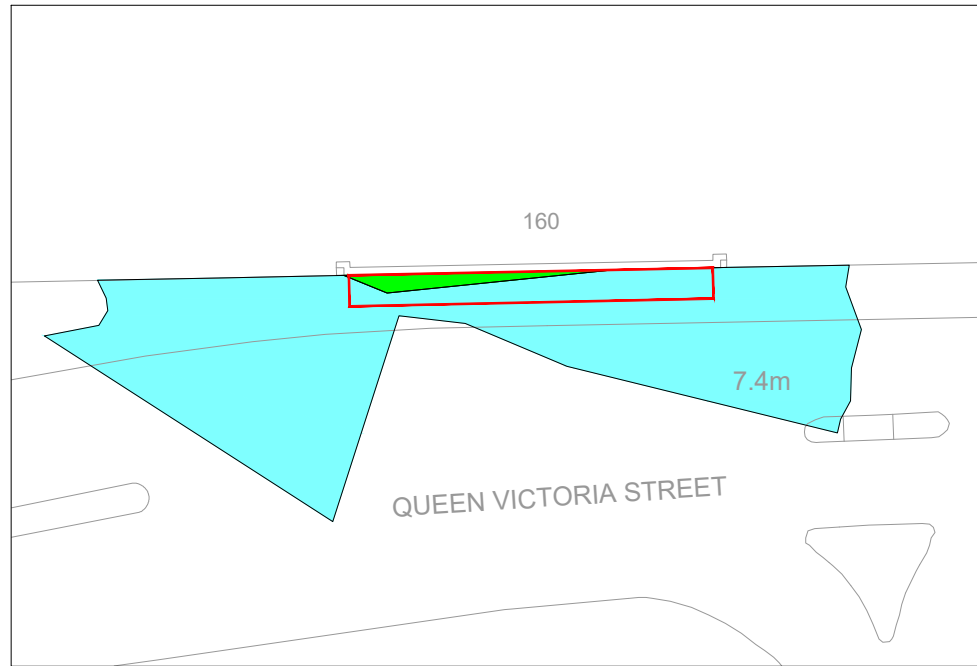
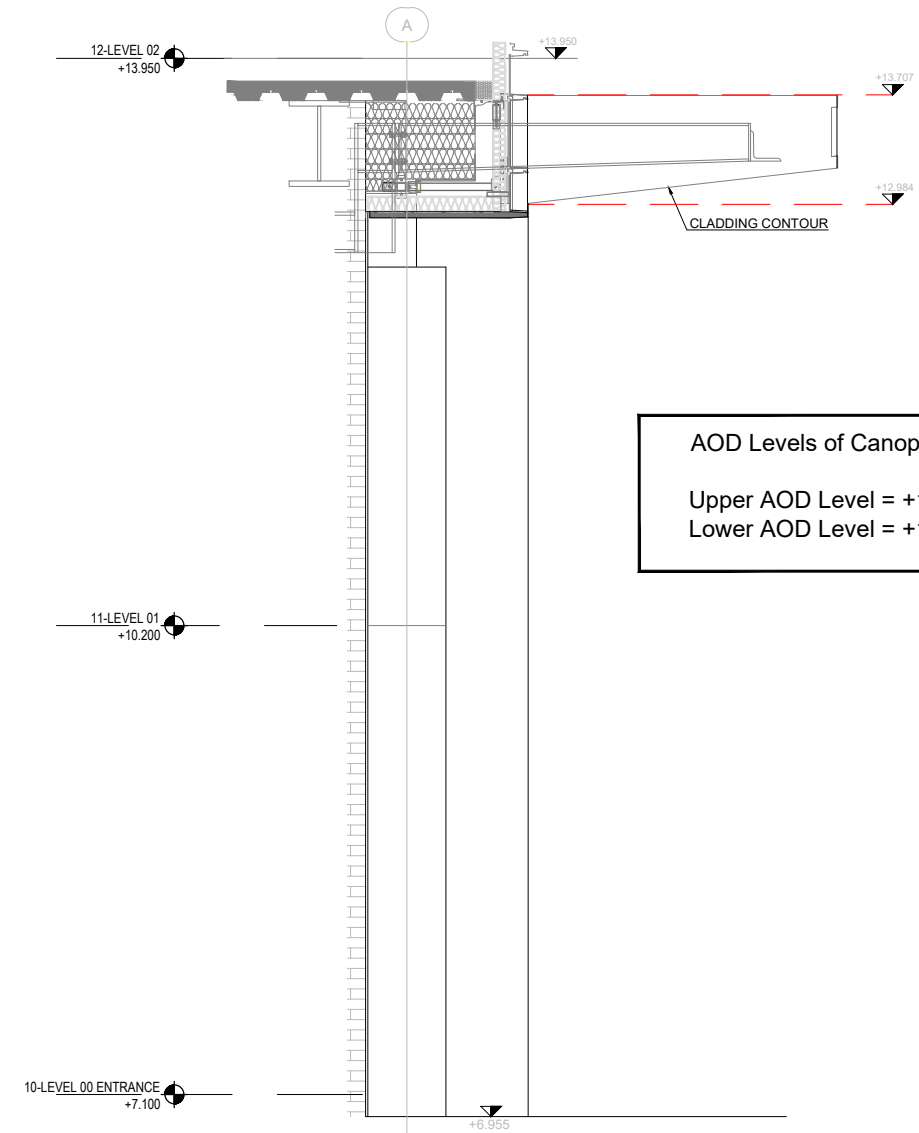


Location Plan
Scale 1:1250

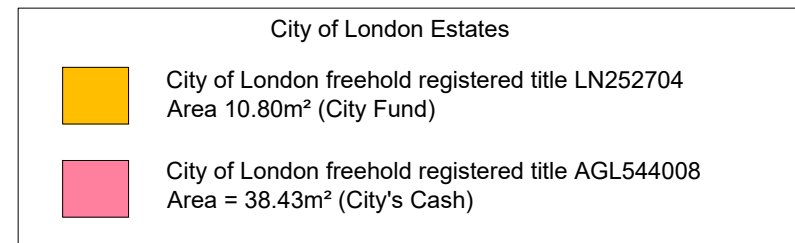


Location Plan showing the City's Freehold Titles
Scale 1:500

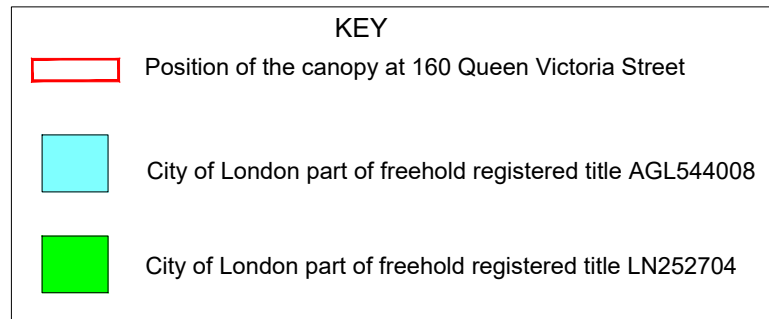

Section through canopy with AOD levels
details from drawing number 3100-DRG-GA-002
Scale 1:50

AOD Levels of Canopy
Upper AOD Level = +13.707
Lower AOD Level = +12.984

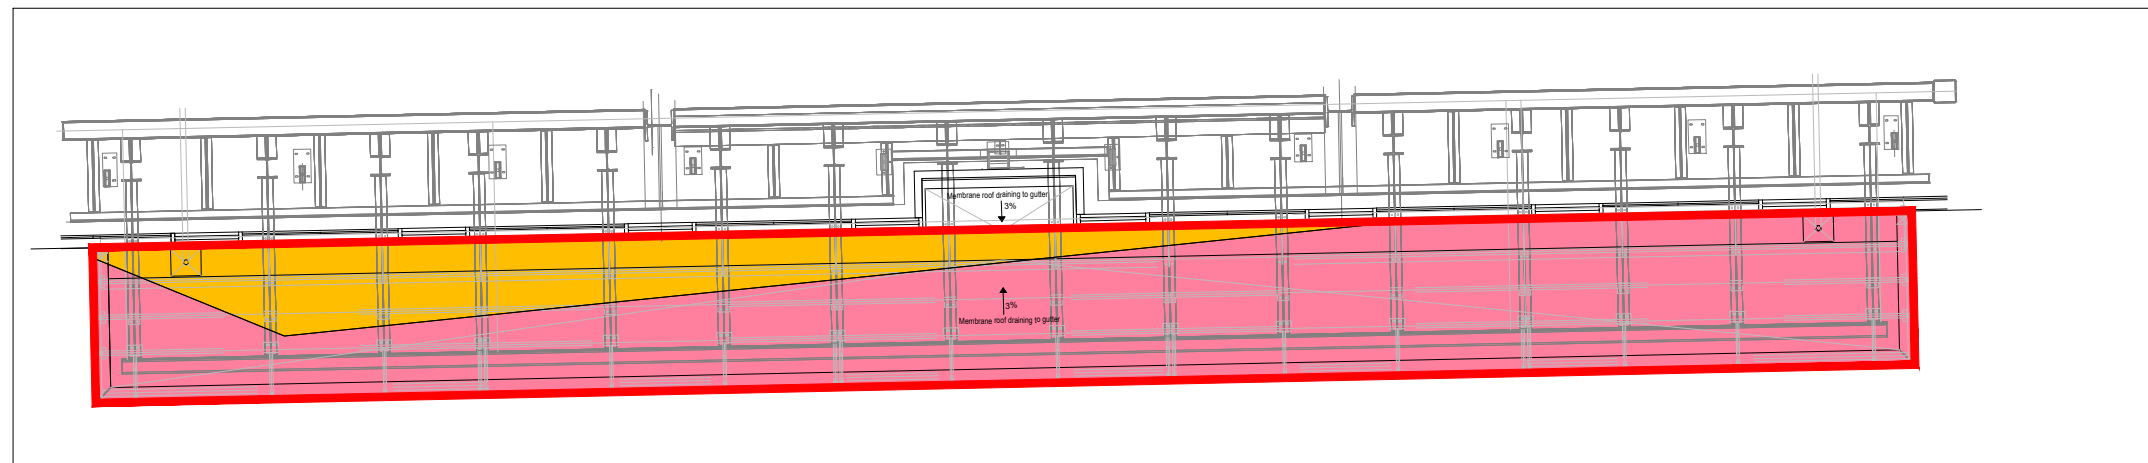

Plan view of the canopy from drawing number 3100-DRG-GA-003
Scale 1:100

Drawing is based upon information shown on land registry freehold titles and CAG Ltd drawings numbers 3100-DRG-GA-002 rev AB & 3100-DRG-GA-003 rev AB

Rev	Drawn	Date

CITY OF LONDON
P.G. Wilkinson BSc MSc MRICS
City Surveyor
CITY SURVEYOR'S DEPARTMENT
Corporate Property Group:
Plans & Records Section

Address:
160 Queen Victoria Street
London EC4

Title:
Canopy Position and
City of London Ownerships

Print scale:	1:1@A3	Drawn by:	KT
Date:	Nov 2023	Pro code:	UPRN
Drawing No:	4-C-43547 -01		
Revision:			